

**Proposed Temporary Open Storage of Construction Materials & Associated Filling of Land for a Period of 3 Years
at
Lots 967 (Part) & 979 (Part) in D.D.82, Ping Che Road, Ta Kwu Ling,
N.T.**

Annex 1 Estimated Traffic Generation

- 1.1 The application site is abutting Ping Che Road.
- 1.2 Also, the proposed parking space and loading/unloading space at the application site would only be opened to staff with prior appointment. No visitors will be allowed to enter the application site.
- 1.3 The estimated average traffic generation and traffic generation rate at peak hours are as follow:


Type of Vehicle	<u>Average Traffic Generation Rate</u> (pcu/hr)	<u>Average Traffic Attraction Rate</u> (pcu/hr)	<u>Traffic Generation Rate at Peak Hours</u> (pcu/hr)	<u>Traffic Attraction Rate at Peak Hours</u> (pcu/hr)
Private car	0.2	0.2	1	1
Medium/ heavy goods vehicle	0.2	0.2	2	0
Total	0.4	0.4	3	1

Note 1: The opening hour of the proposed development is restricted to 9:00 a.m. to 7:00 p.m. from Mondays to Saturdays. No operation will be held on Sundays including public holidays;

Note 2: The pcu of private car and medium/heavy goods vehicle is taken as 1 and 2 respectively; &

Note 3: Morning peak is defined as 7:00a.m. to 9:00a.m. whereas afternoon peak is defined as 5:00p.m. to 7:00p.m.

- 1.4 As shown in the above estimation, it is estimated that the proposed development would not generate significant amount of traffic. It would not affect the traffic condition of Ping Che Road. The negligible increase in traffic would not aggravate the traffic condition of Kam Tai Road and nearby road networks.

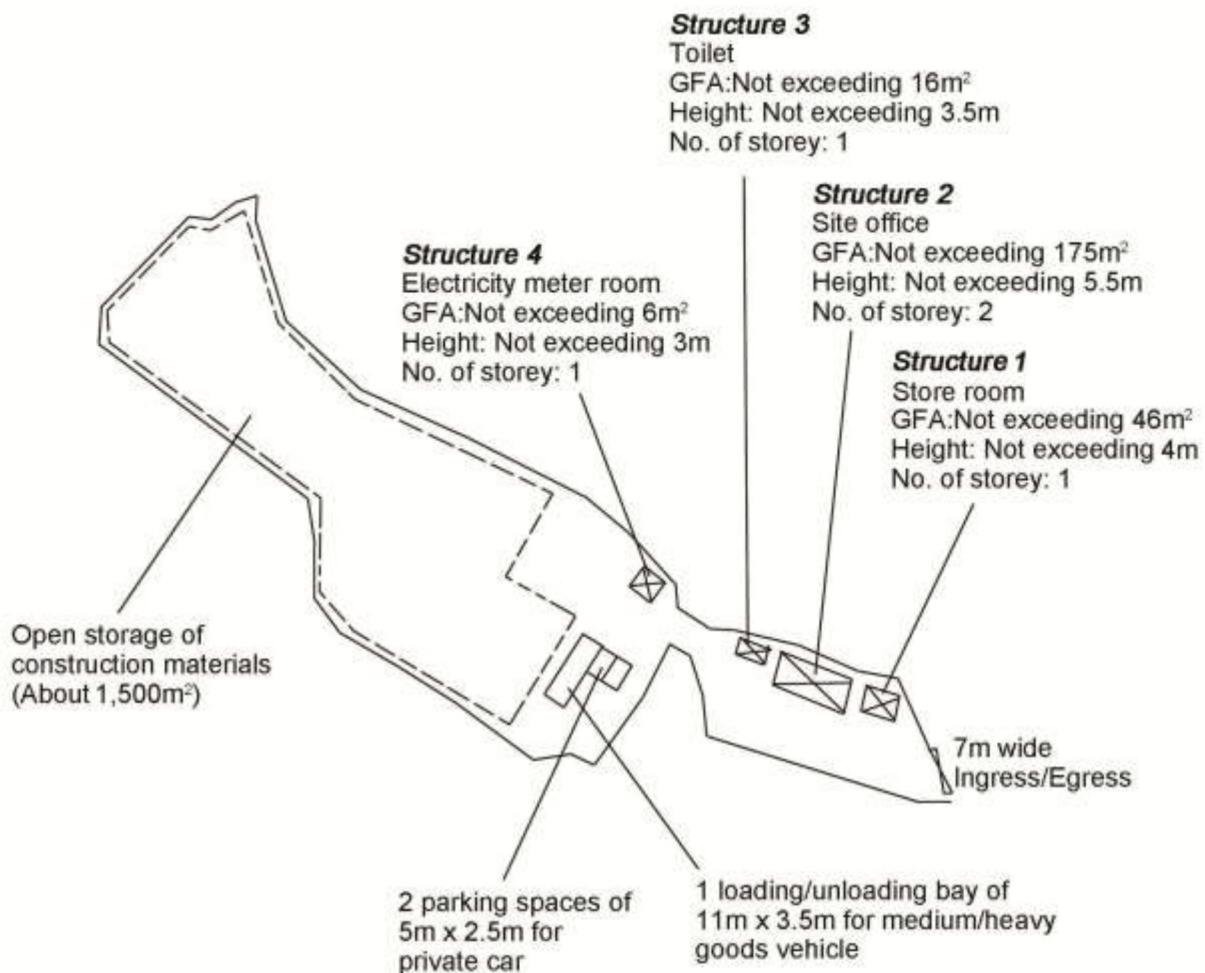

Project 項目名稱:

Proposed Temporary Open Storage for Storage of Construction Materials & Associated Filling of Land for a Period of 3 Years at Lots 967 (Part) & 979 (Part) in D.D.82, Ping Che Road, Ta Kwu Ling, N.T.

Drawing Title 圖目:

Proposed Layout Plan


Drawing No. 圖號:

Figure 2

Remarks 備註:

Scale 比例:

1:1000

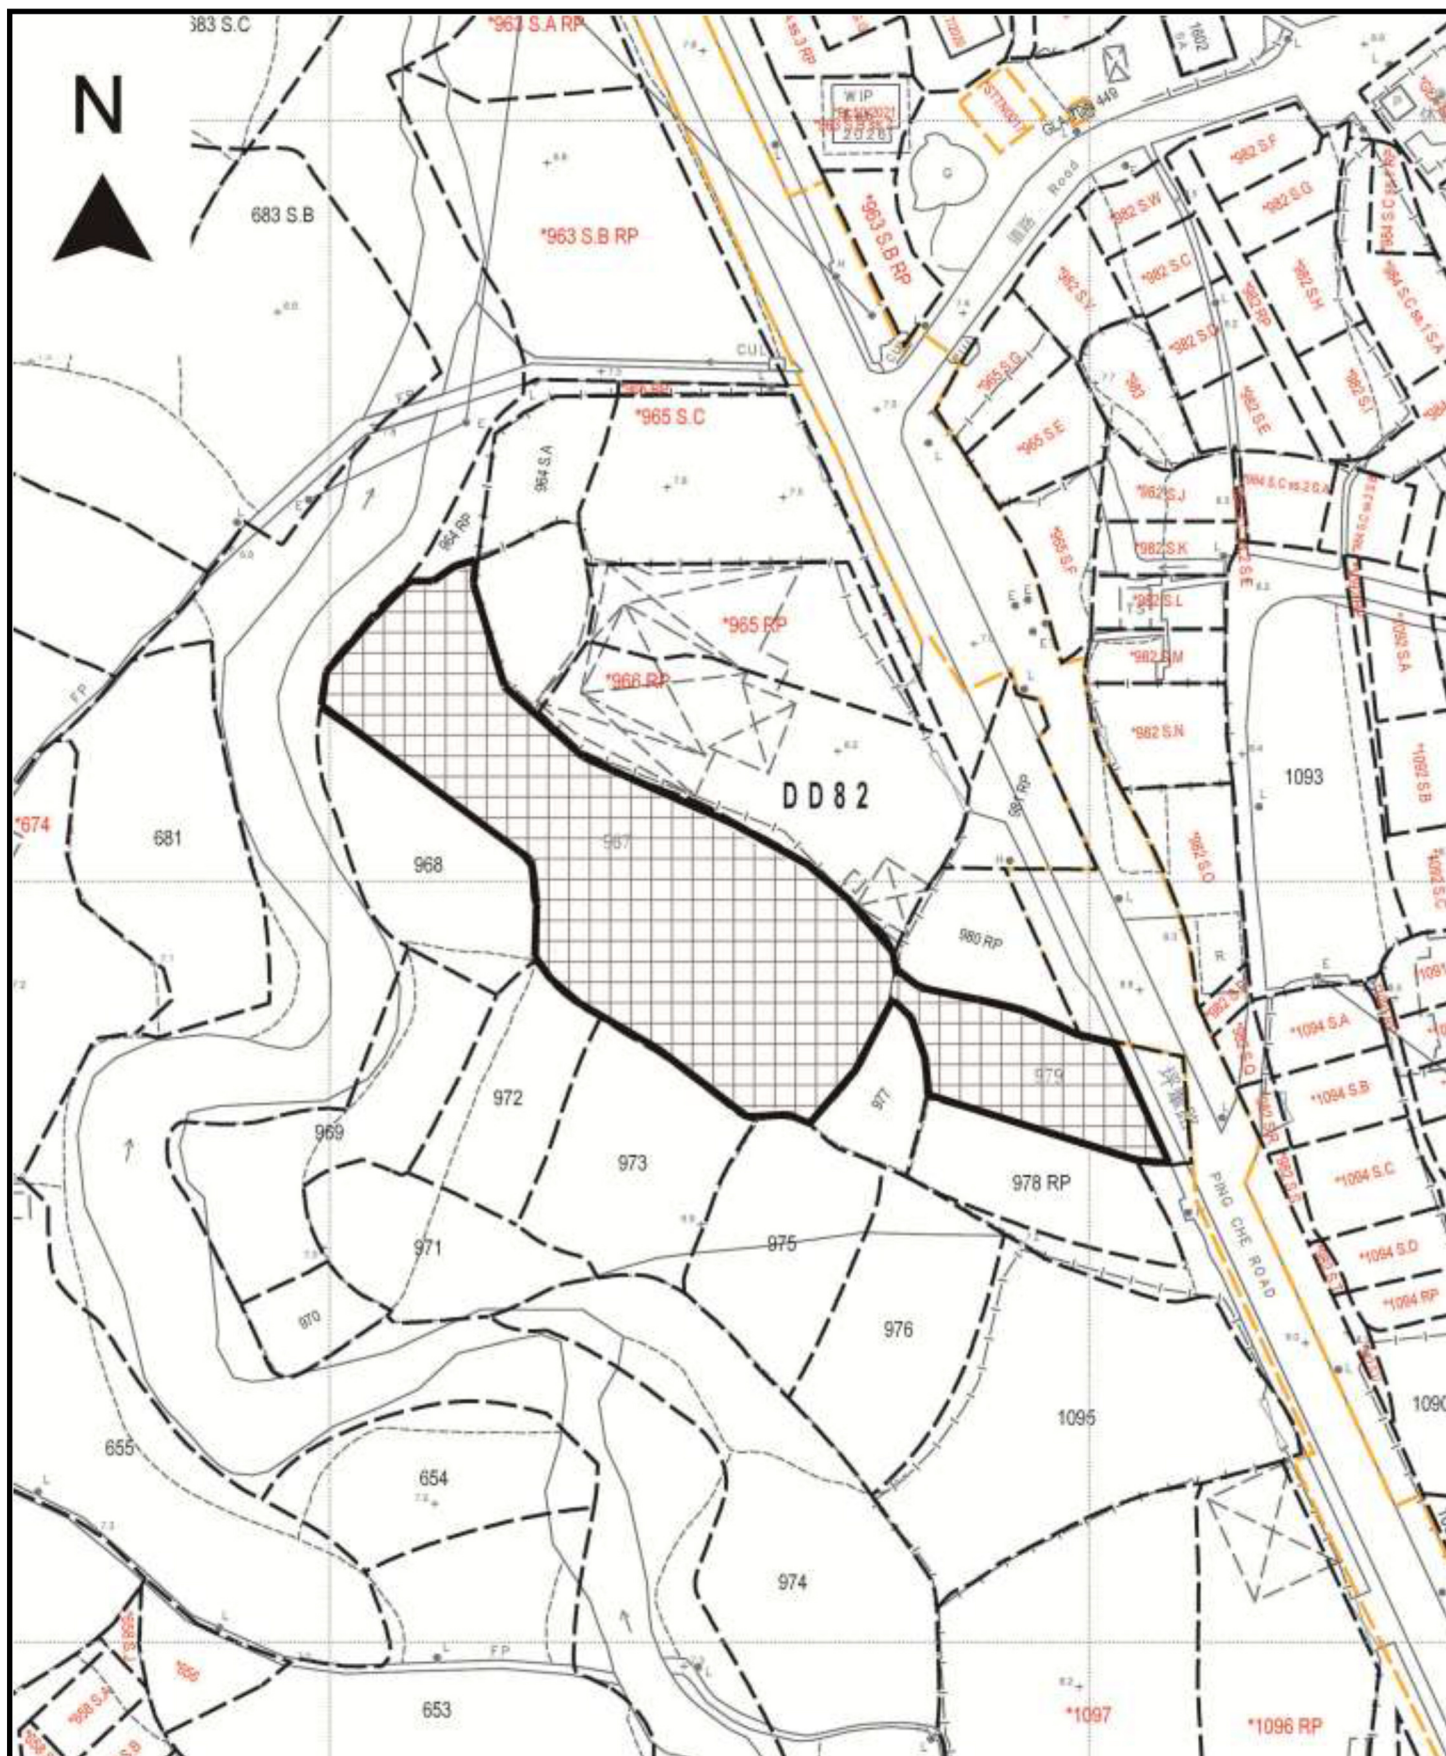

Project 項目名稱:

Proposed Temporary Open Storage for Storage of Construction Materials & Associated Filling of Land for a Period of 3 Years at Lots 967 (Part) & 979 (Part) in D.D.82, Ping Che Road, Ta Kwu Ling, N.T.

Drawing Title 圖目:

Filling of Land Plan

Drawing No. 圖號:

Figure 3

Remarks 備註:

 Proposed filling of land by 0.2m thick concrete

Scale 比例:

1:1000