

☐Urgent ☐Return receipt ☐Expand Group ☐Restricted ☐Prevent Copy

Adrian Tsz Hin TAM/PLAND

寄件者: AI TSANG <[REDACTED]>
寄件日期: 2026年09月03日星期四 14:46
收件者: Adrian Tsz Hin TAM/PLAND
主旨: TKL/855
附件: A_NE-TKL_855_layout Plan 2.pdf; planning statement p5.pdf; DD84 175 176 Swept Path Plan 1.pdf; A_NE-TKL_855_Filling of Land Plan.pdf

類別: Internet Email

Dear Sir,

Please find revised plans and p5 of the planning statement.

This email supersedes the one sent at 14:24 today.

Thanks

Carter Tsang
[REDACTED]

A/NE-TKL/774	擬議臨時建造業訓練中心連附屬辦公室（為期 3 年）
A/NE-TKL/805	臨時露天存放建築機械和建築材料及相關填土工程（為期 3 年）

4. Development Proposal/擬議發展

4.1 擬議用途：擬議臨時露天存放建築機械和建築材料及相關填土工程為期三年。設置 1 個臨時露天存放區，面積約 687 m²，用作存放建築使用的機械和物料。不涉及拆解、維修、清洗、噴漆等可能造成污染之工序。


4.2 車輛設施：地盤內提供 1 個輕型貨車上落貨停車位和 1 個中型貨車上落貨停車位。

1 個輕型貨車上落貨停車位	3.5m(W)x7 m(L)
1 個中型貨車上落貨停車位	3.5m(W)x11 m(L)

4.3 車輛出入口及管理：將提供 1 個車輛出入口，服務地盤倉庫的出入安排。

4.4 營運時間：擬議營運時間為星期一至星期五上午九時至下午五時；星期六、星期日及公眾假期不營運。

4.6 相關填土工程是為了提供較為穩固和平整的路面，在規劃許可期結束後會按照政府要求還原地面。現時申請地點已經完成填土工程，本次擬議申請也是為了規範相關填土工程。

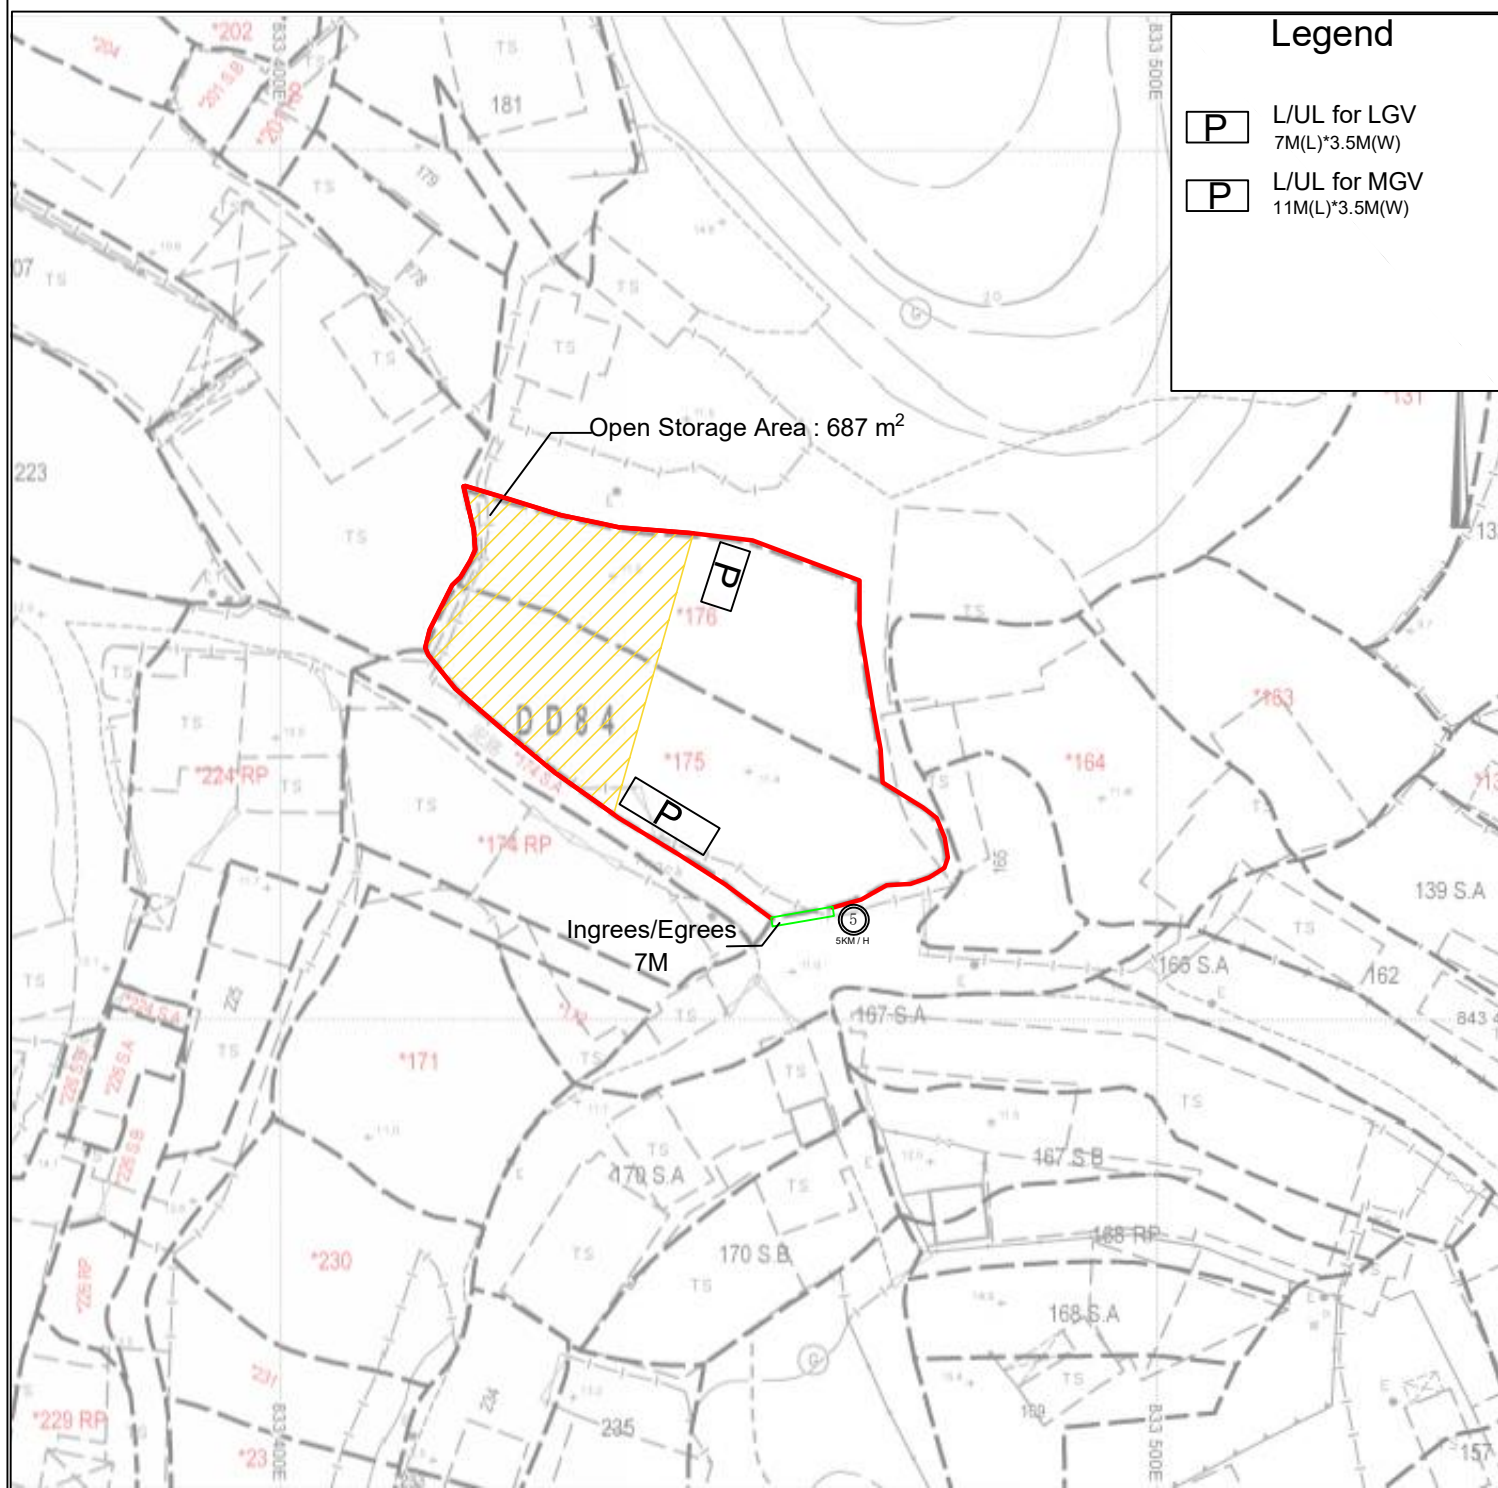


Total Site Area: 1704m²(About)

YING SHING
(HOPEWELL)
ENGINEERING
CO.LTD.


Layout Plan

Scale 1:1000

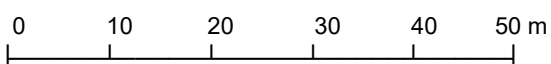

Annex 1

Aug 2026

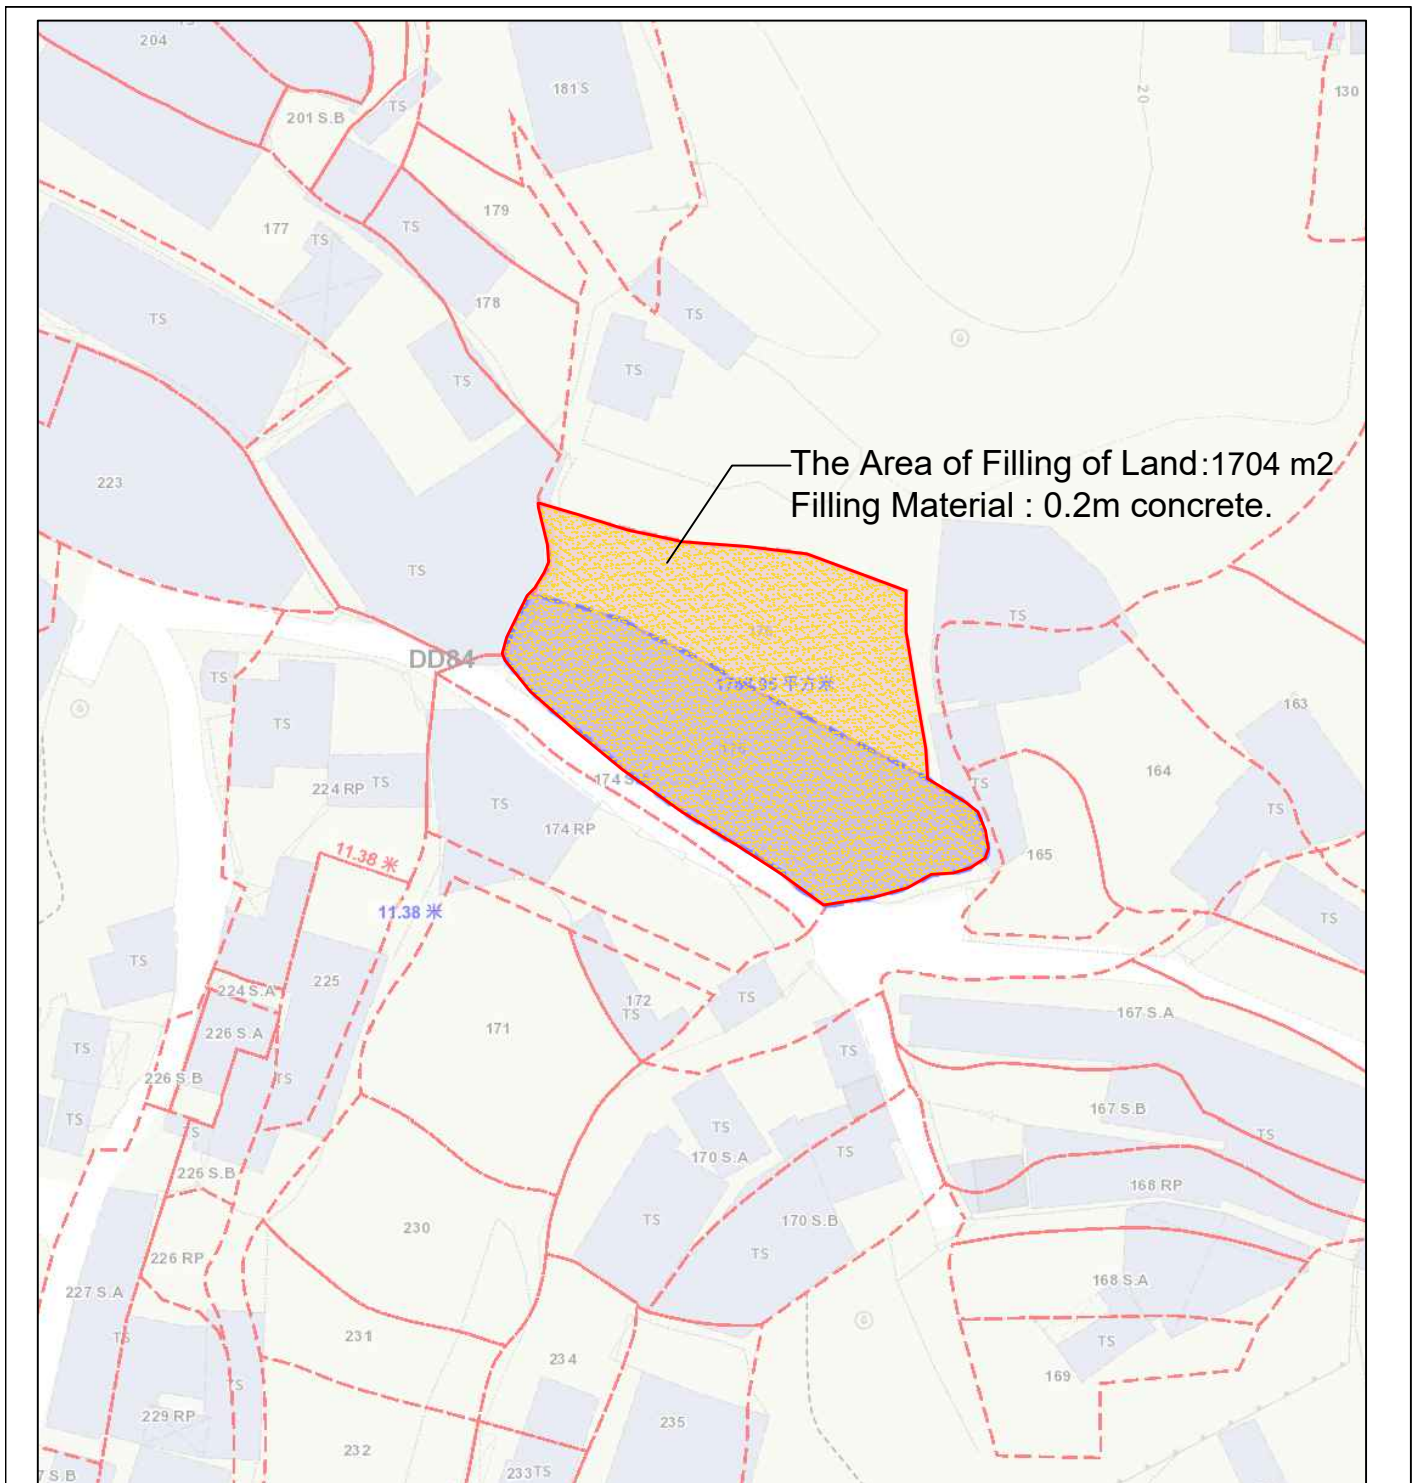

Total Site Area: 1704m²(About)


**YING SHING
(HOPEWELL)
ENGINEERING
CO.LTD.**


Filling of Land Plan

Annex 3

Scale 1:1000

Aug 2026

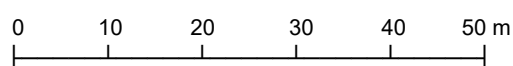

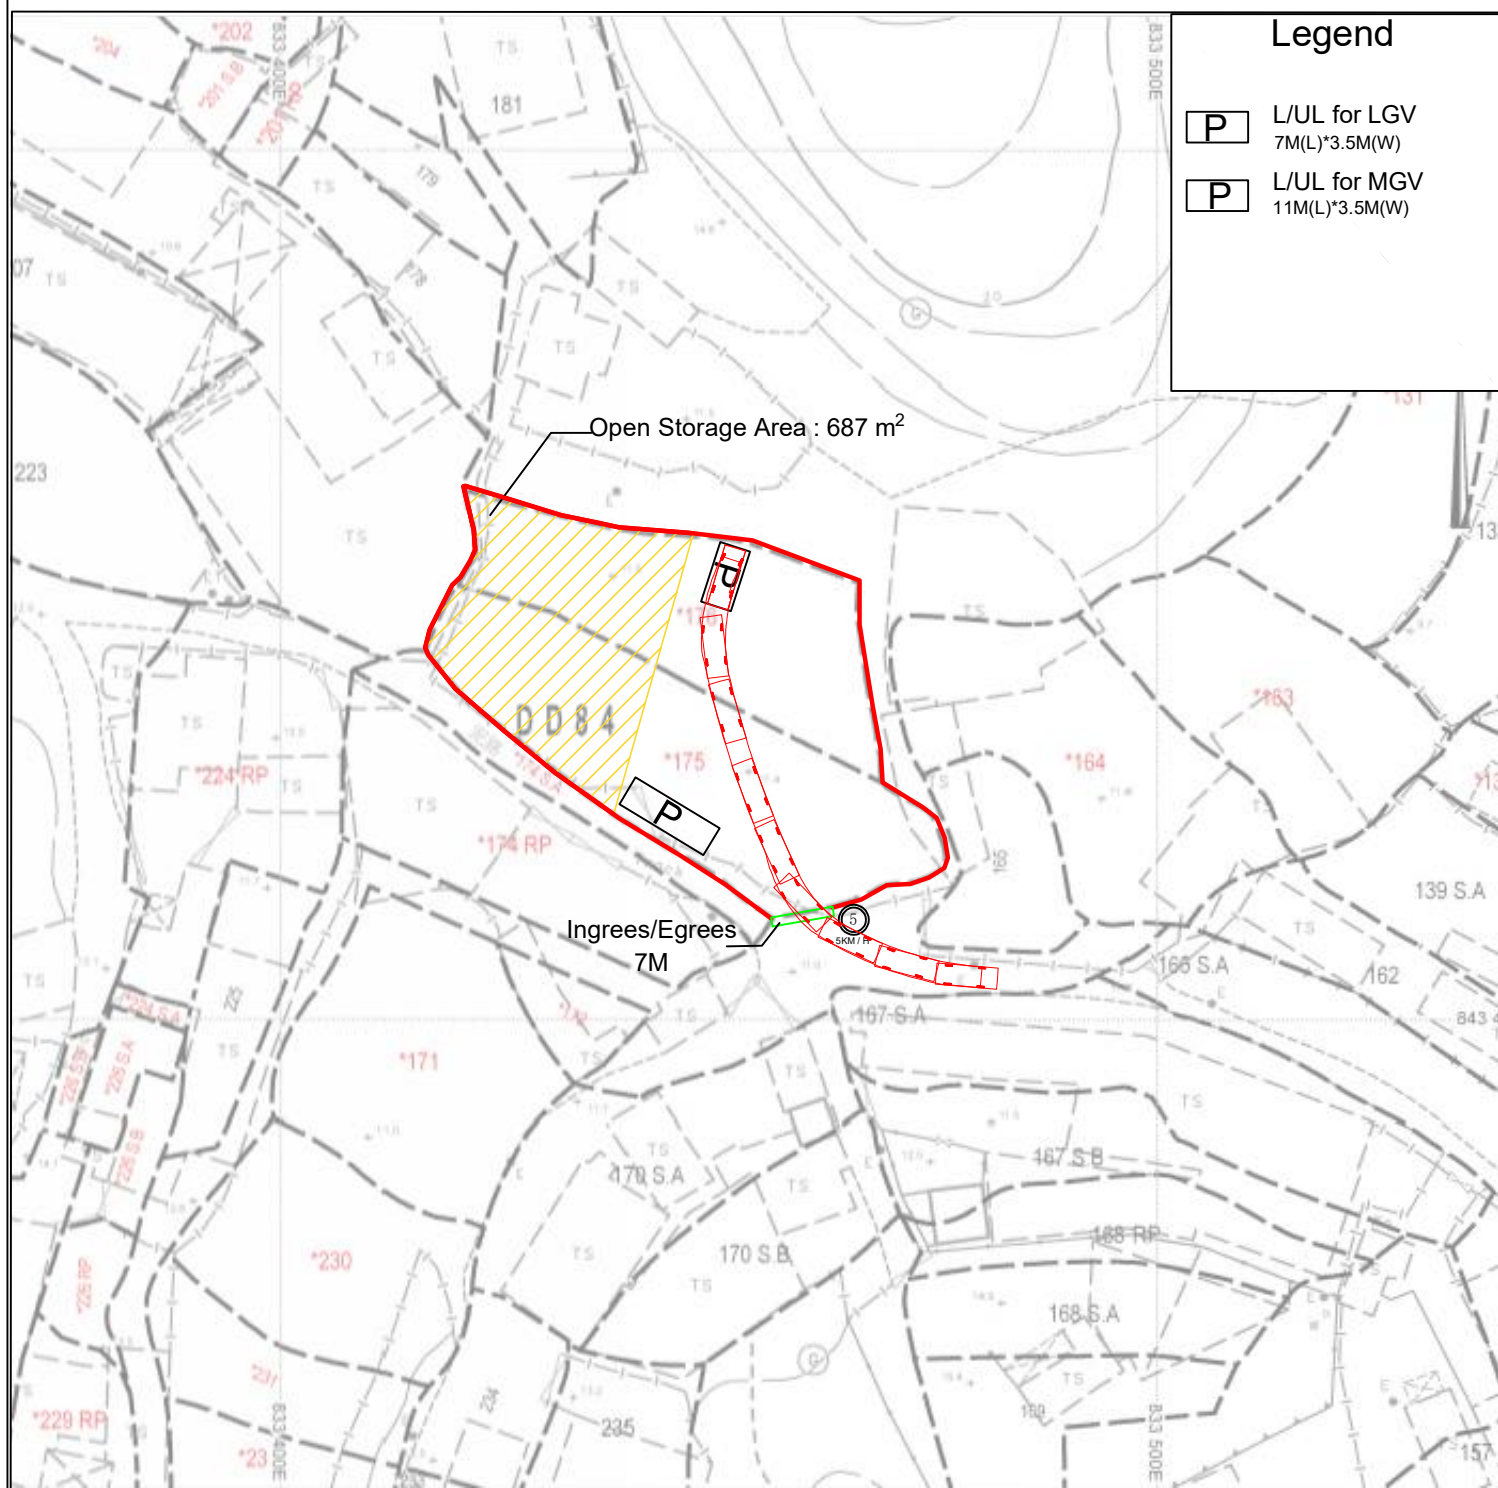

Total Site Area: 1704m²(About)


**YING SHING
(HOPEWELL)
ENGINEERING
CO.LTD.**


Swept Path Plan

Annex 1

Scale 1:1000

Aug 2026

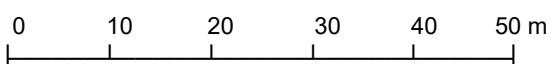

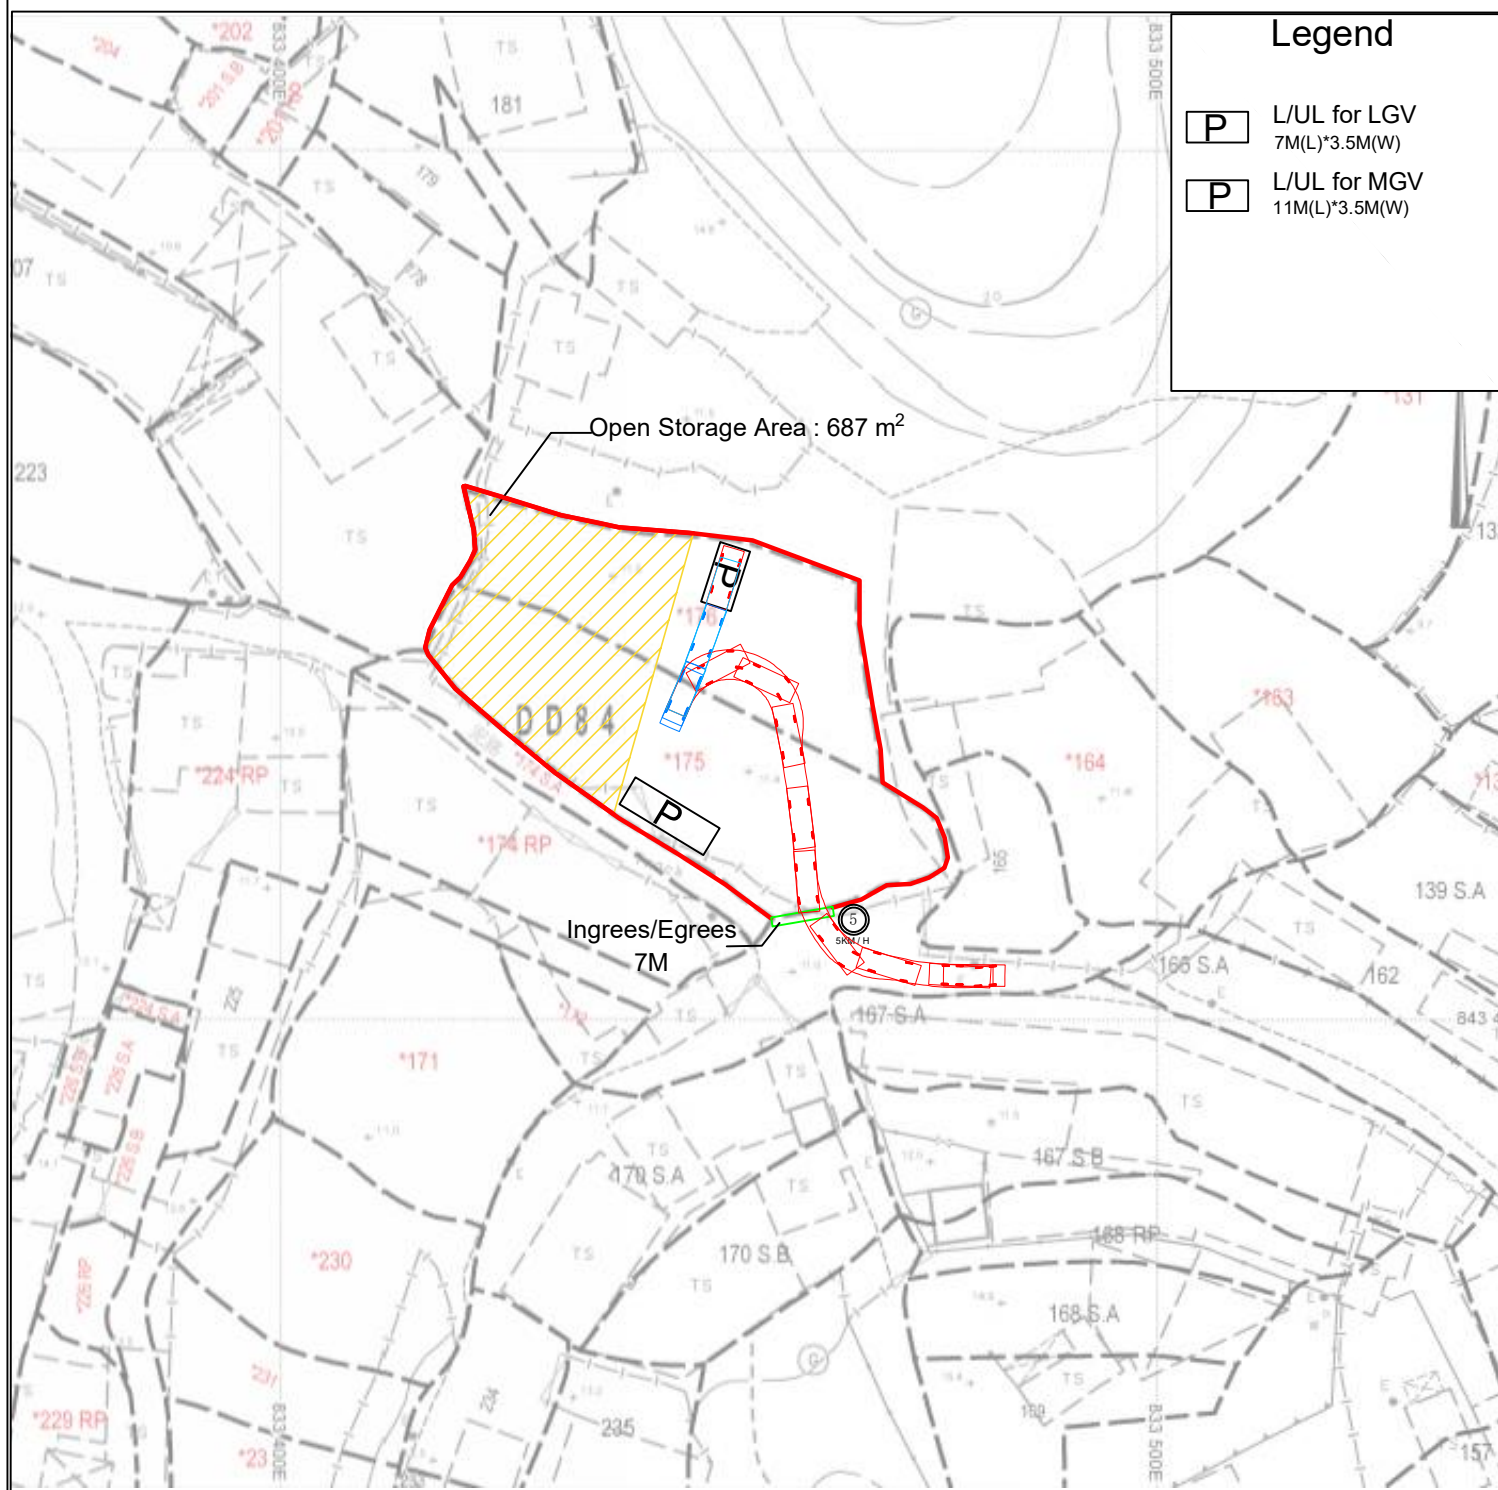

Total Site Area: 1704m²(About)

YING SHING
(HOPEWELL)
ENGINEERING
CO.LTD.

Swept Path Plan

Annex 4

Scale 1:1000

Aug 2026

