


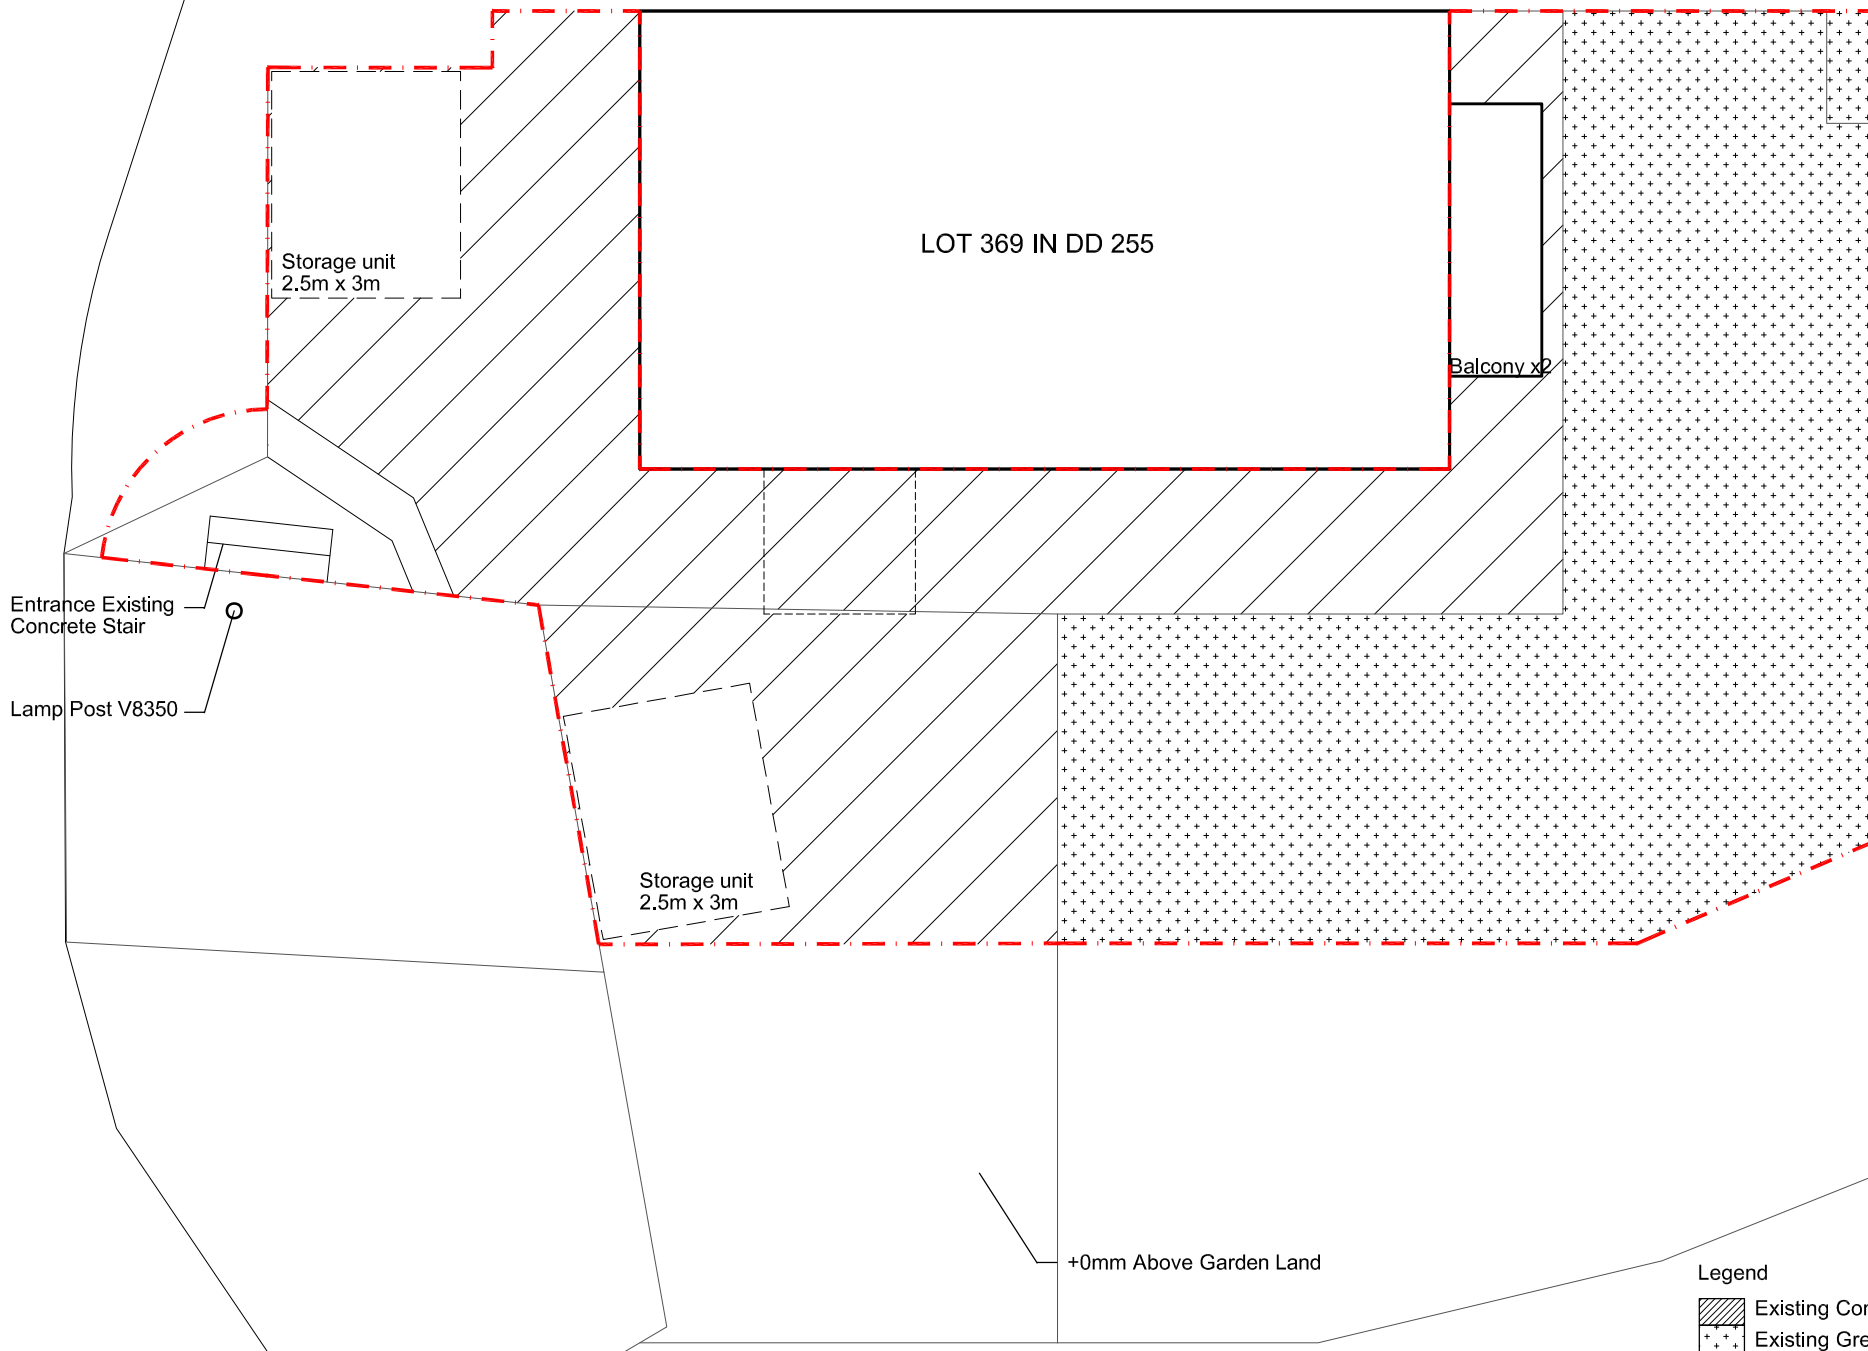

Legend

- Existing Concrete Area
- Existing Green Area

NEW STT TOTAL : 177 m²

For reference only - not submission

Proposed revised location
of LPG Cylinder Storage Box
- complying w. Green & Amenity
Facility guidelines.

LOT 369 IN DD 255

Storage unit
2.5m x 3m

Balcony x2

Entrance Existing
Concrete Stair

Lamp Post V8350

Storage unit
2.5m x 3m

+0mm Above Garden Land

Legend

- Existing Concrete Area
- Existing Green Area

NEW STT TOTAL : 177 m²

