


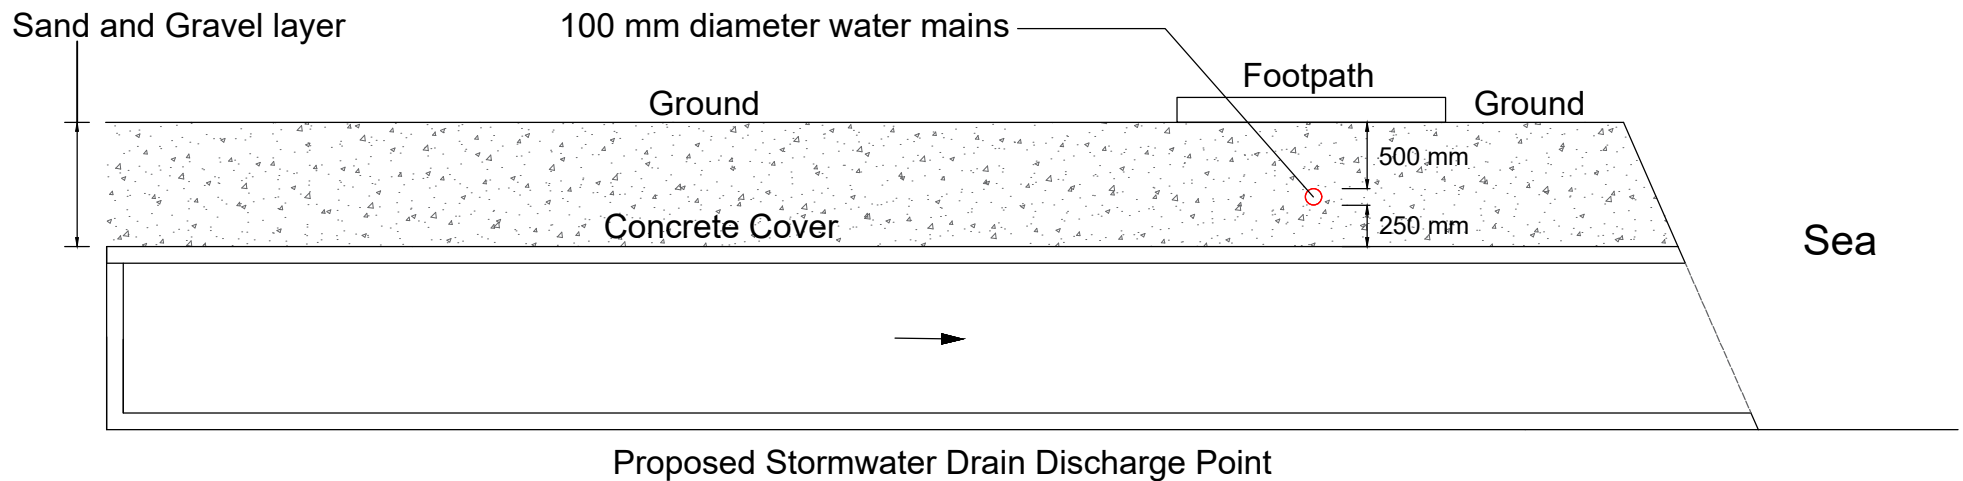

Project Title :	Scale : Not to scale	Plan No. : CW/TKP/LOP
		Survey Sheet No. : 8-NE-16A
Drawing Title :	CHUO WANG SURVEY SERVICES COMPANY	
	[REDACTED]	

Proposed Stormwater Drain Discharge Point

Construction Proposal