


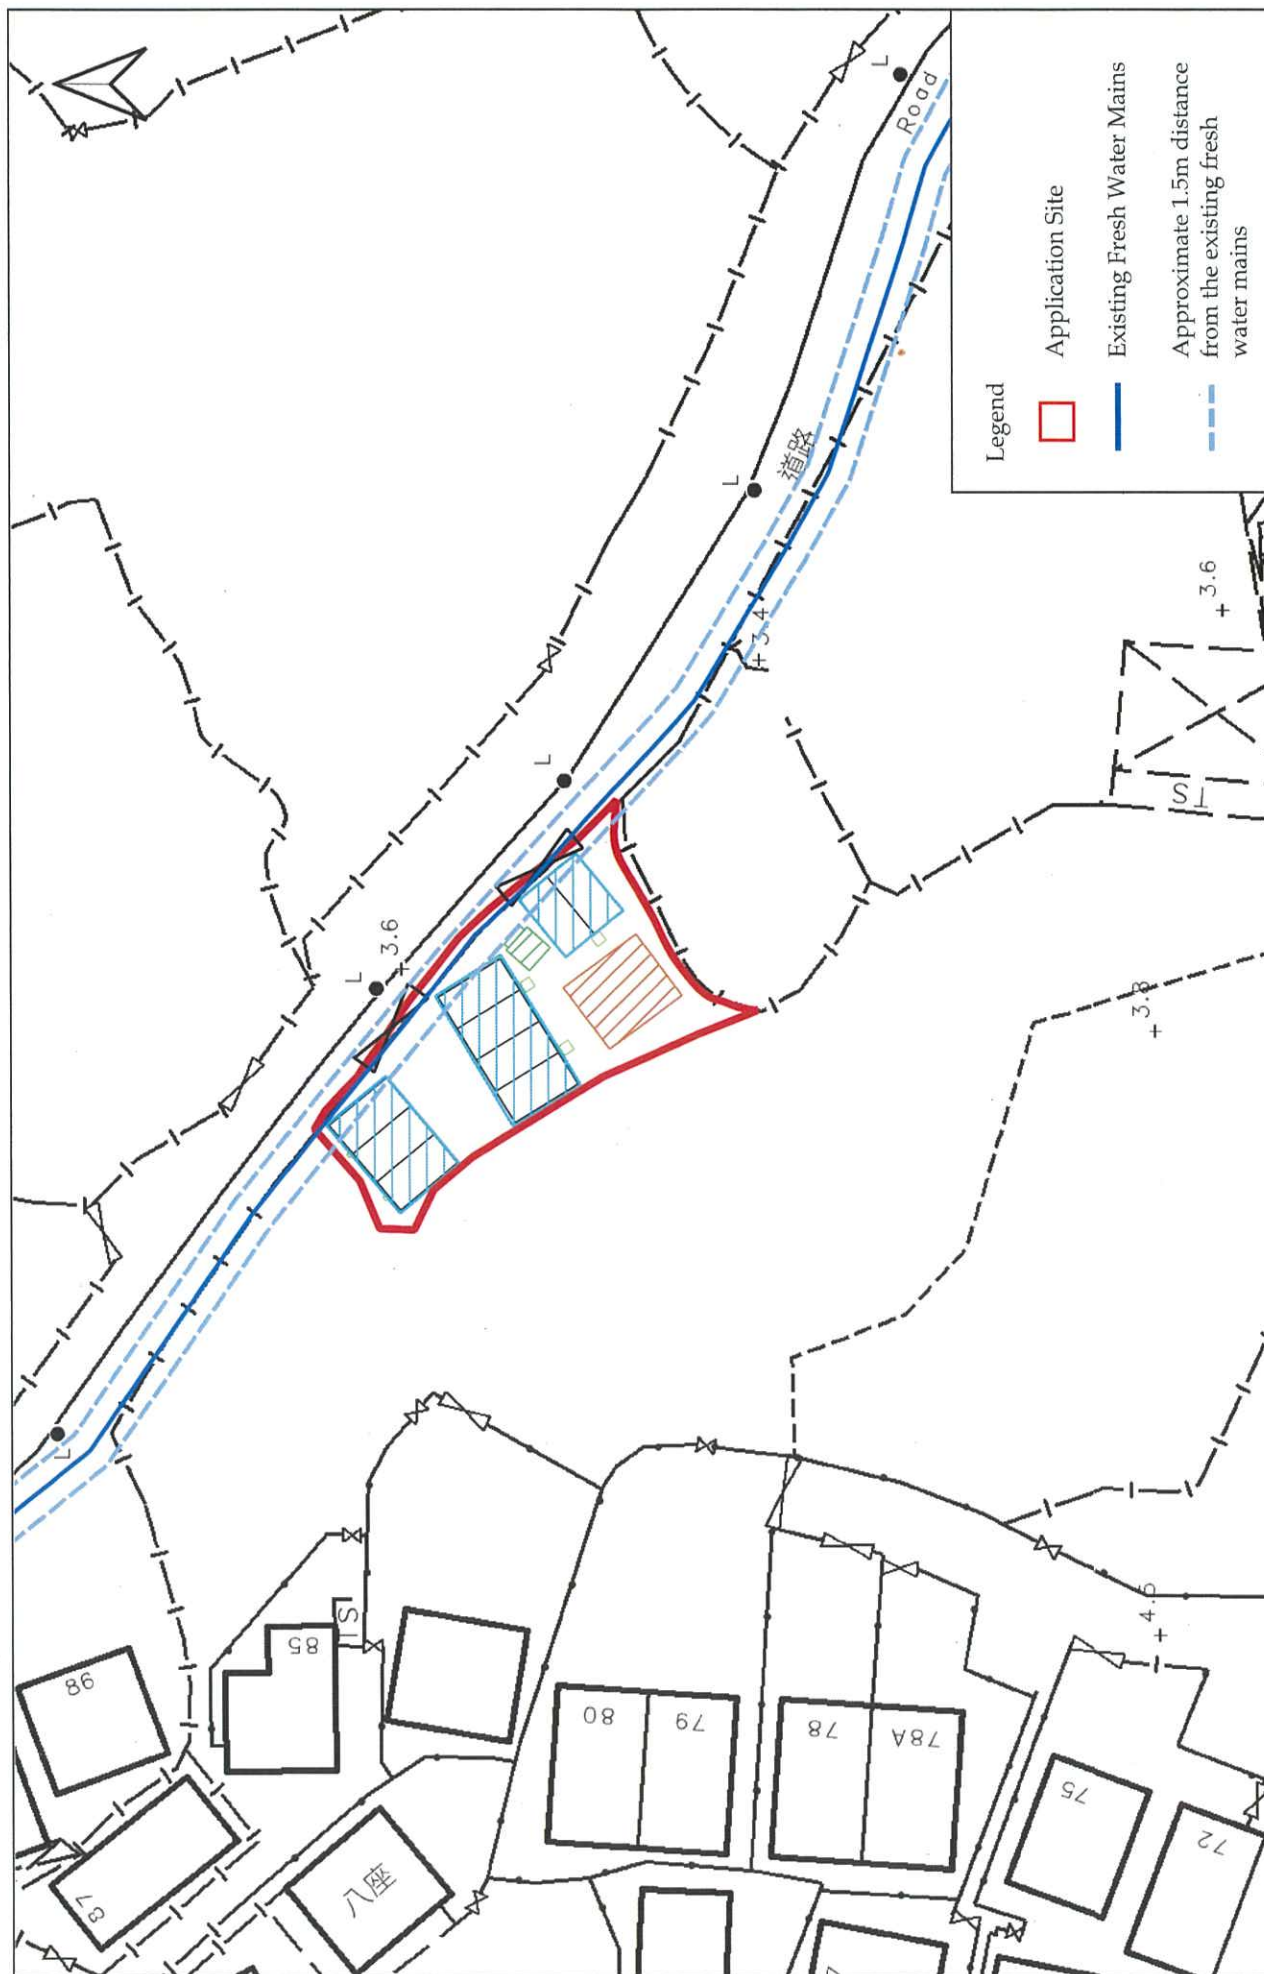

- Legend
- Application Site
 - Existing Fresh Water Mains
 - Approximate 1.5m distance from the existing fresh water mains

Figure 5 : Proposed Layout Plan with Existing Fresh Water Mains Record

(For reference only. Not to scale.)

