


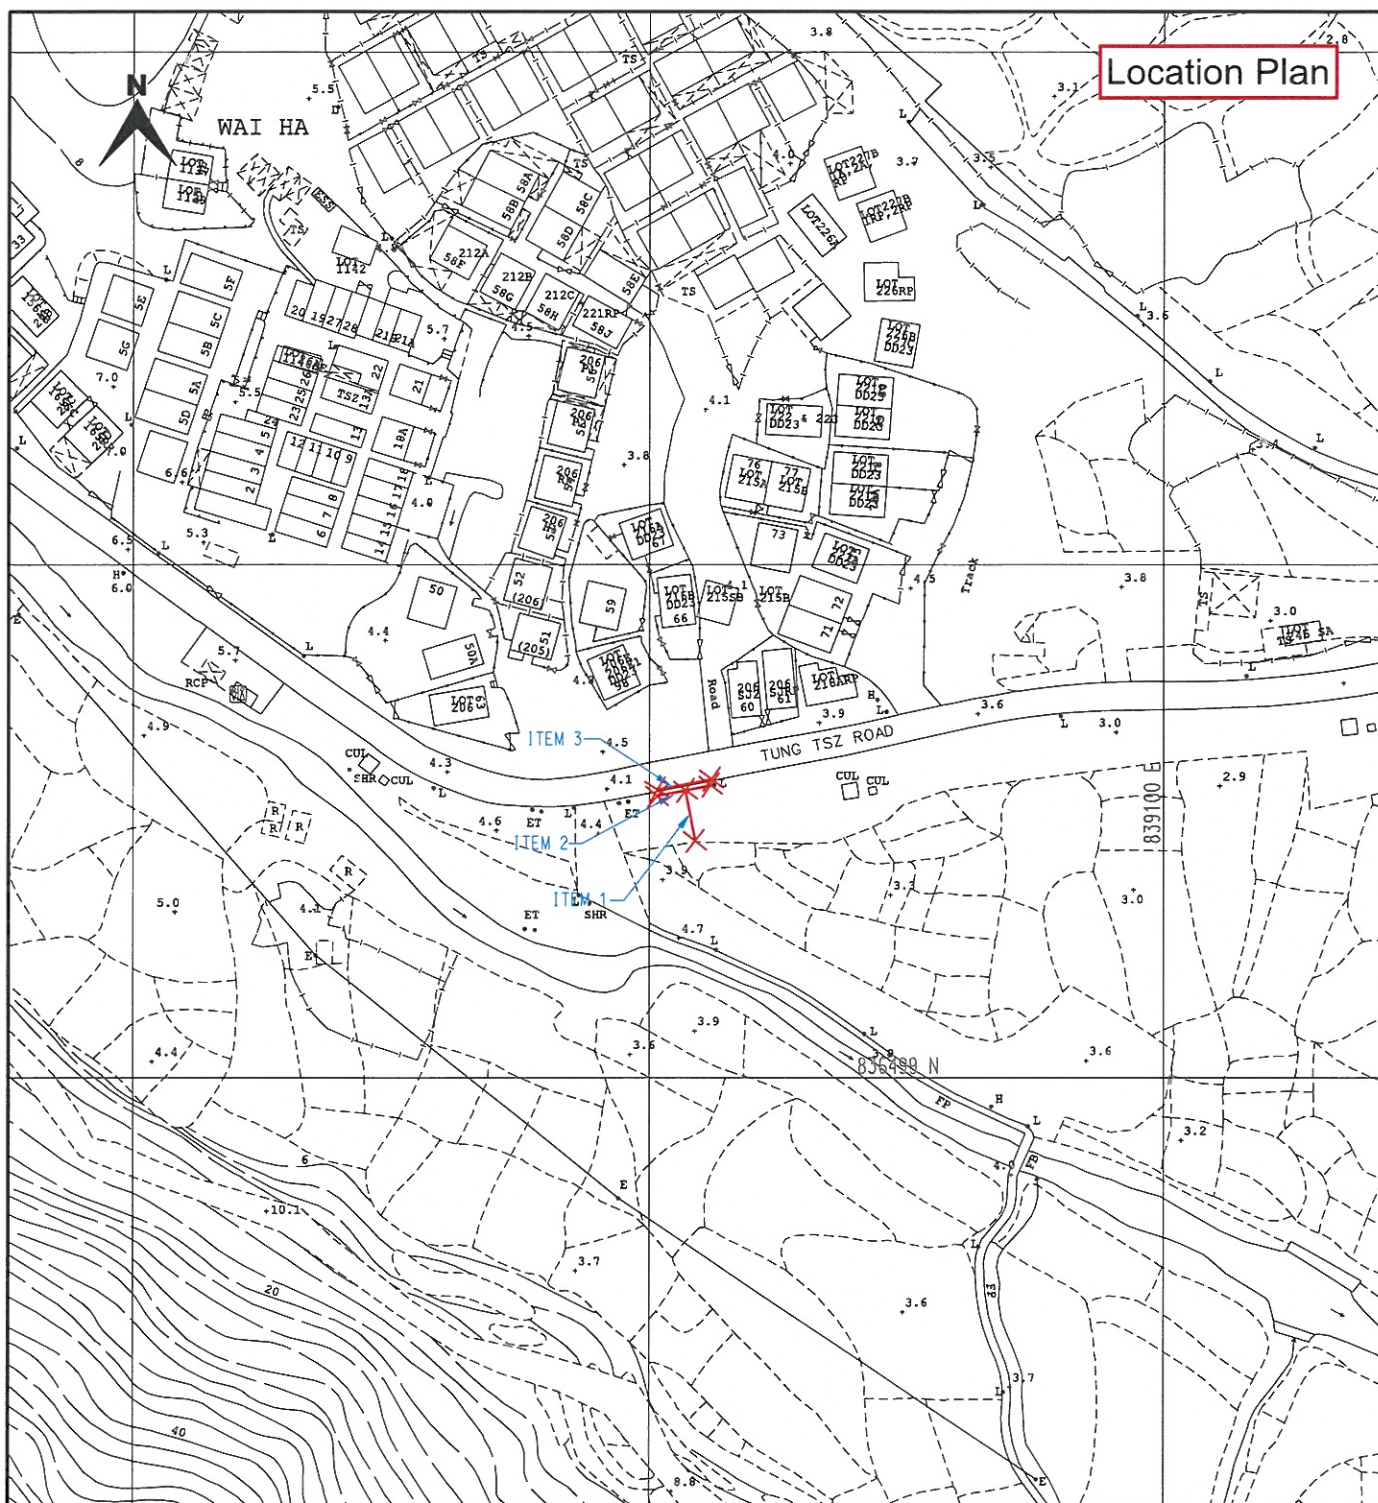

CLP 中電

TITLE : LV CABLE LAYING AT
TUNG TSZ ROAD NR.
WAI HA

LEGEND

- PROPOSED TRENCH FOR LAYING / RECOVERING CABLE
- PROPOSED TRENCH FOR LAYING DUCTS
- PROPOSED CABLE THROUGH EXISTING DUCTS
- EXISTING PILLAR
- PROPOSED PILLAR 1.6M x 0.6M x 0.75M / CUTOUT BOX
- x EXCAVATION FOR JOINTING / REPAIRING / INSPECTION CABLE
- EXISTING OVERHEAD LINE & POLE
- PROPOSED 11kV, LV, OHL, OF STEEL / WOODEN POLE
- x OVERHEAD LINE & POLE TO BE REMOVED
- x PROPOSED TREE TRIMMING / CUTTING
- ▲ EXISTING POLE MOUNTED TRANSFORMER
- ▲ PROPOSED POLE MOUNTED TRANSFORMER
- + PROPOSED STAY / STAY POLE
- ⊠ PROPOSED 5.0M(L) x 2.39M(W) x 3.0M(H) PACKAGE SUBSTATION

MAP NO : 03SE21D, 03SE22C, 03SE22A, 03SE21B

DRAWN : C.M.TANG

E/O NO :

CHECKED : IVAN CHAN

REGION : NR

O.C. : SS

DATE : 20-06-2022

PROJECT REF. : NRSS2022-0289

SCALE : 1:1000

PLAN REF. : NRSS2022-0289-01T