



Sectional Plan_LV

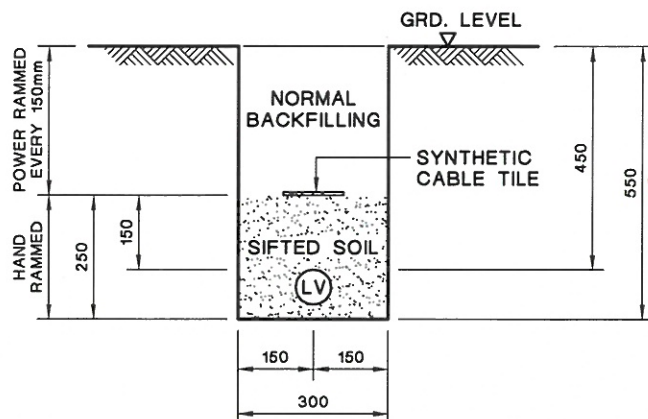

TYPICAL CABLE TRENCH FOR SINGLE LV CABLE

STANDARD 550mm
(Buffer up to 1200mm)

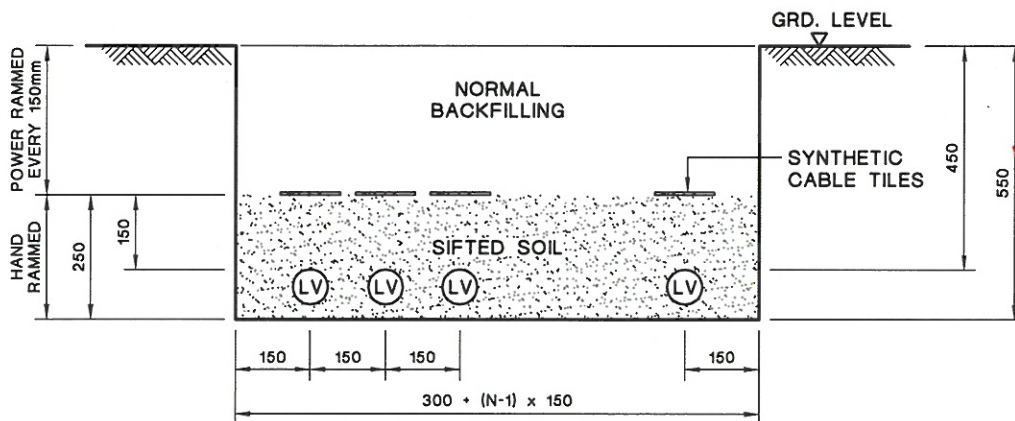

TYPICAL CABLE TRENCH FOR MULTIPLE LV CABLES

LEGEND :

- (LV) LV CABLE
N NUMBER OF CABLE CIRCUITS

NOTES:

- ALL SOIL BACKFILLING BENEATH CABLE TILES SHALL BE SIFTED THROUGH 12mm WIRE MESH.
- ALL DIMENSIONS ARE IN mm.

C GENERAL REVISION

B GENERAL REVISION

A SYNTHETIC CABLE TILE SPECIFIED

CLP 中電

REVS.	16-2-04	18-6-07	28-6-07									
	A	B	C	D	E	F	G	H	J	K	L	
INITIAL	C.Y.IP	W.B.LEE	Y.K.MAN									

TITLE :

TYPICAL LV CABLE TRENCH

DRAWN: S.C.T. DATE: 15 Aug., 2003

CHECKED: K. K. LEUNG APPROVED: W. B. LEE

SCALE: 1 : 15 SHEET(S) IN SET: 1

PROJECT NO. CONTRACT NO.

ASSET MANAGEMENT DRG. NO. T GEN 2 5 5 0 0 D E 3 3 0 0 0 2 0 1 C A