



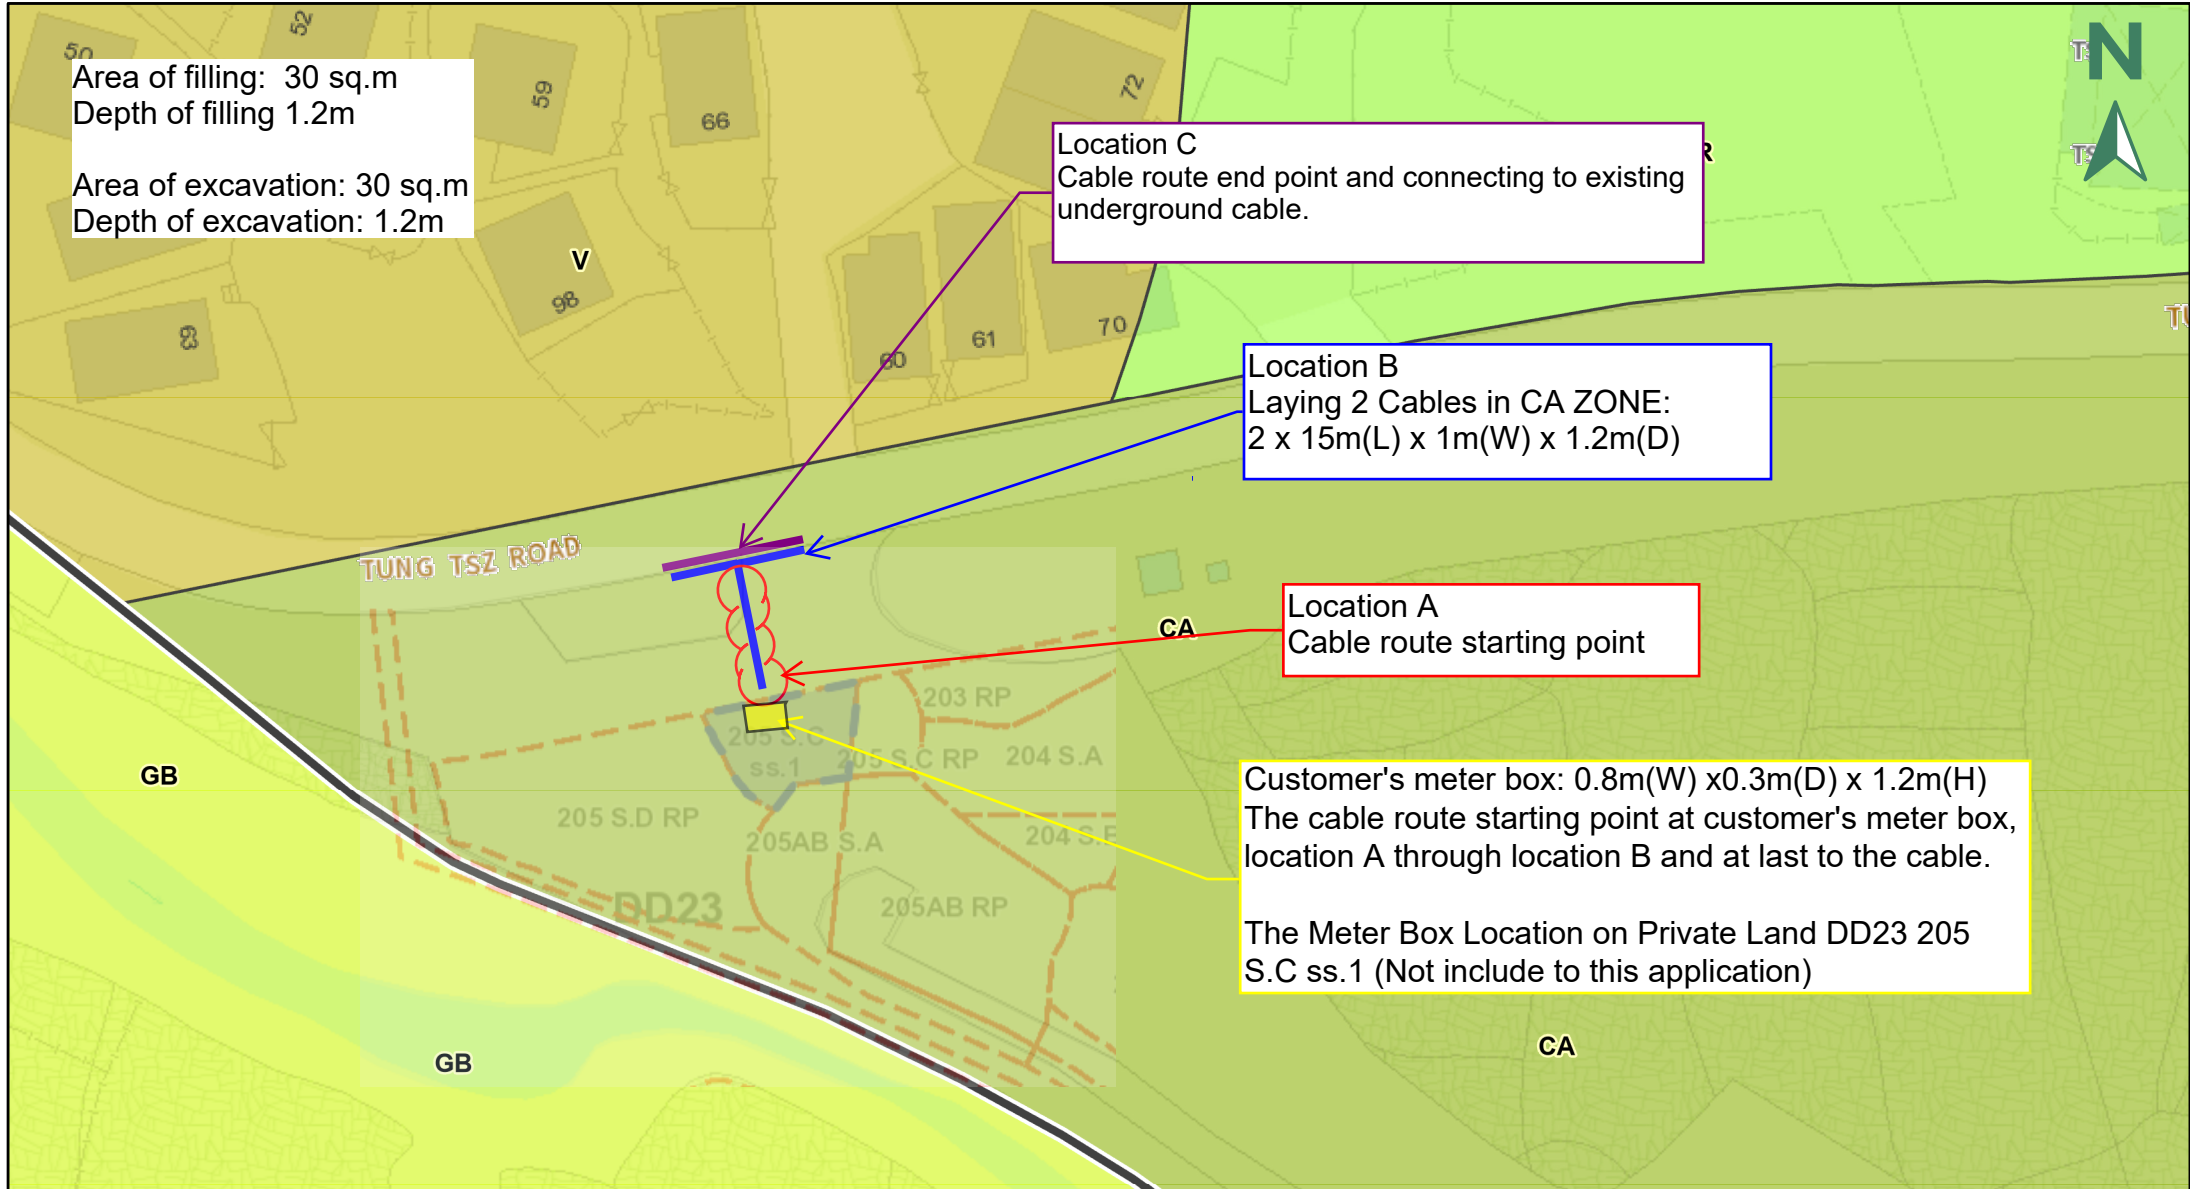

擬建私人項目的公用設施安裝（地下電纜敷設）以及相關的土掘和填土。

Proposed Utility Installation for Private Project
(Underground Cable Laying) and Associated
Excavation and Filling of Land.

Government land in D.D.23 Tung Tsz Road

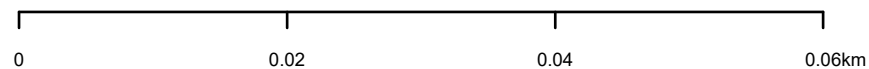

Outline Zoning Plan (OZP)

參考編號

REFERENCE No.

NRSS2022-0289-01T

圖 PLAN

N/A