


Extracted from Approved Ting Kok Outline Zoning Plan No. S/NE-TK/19

<p>NOT TO SCALE</p>	<p align="center"><b>Location Plan</b></p> <p align="center"><b>Proposed Temporary Public Vehicle Park (Taxis and Private Cars Only) with Ancillary Electric Vehicle Charging Facilities and Solar Panels for a Period of 5 Years at Lot 1611 and 1612(part), Ting Kok, Tai Po New Territories</b></p>	<p align="center">HELICON MA SURVEYING LIMITED</p>
<p>January 2026</p>		<p align="center">Plan 1 (P 240403)</p>

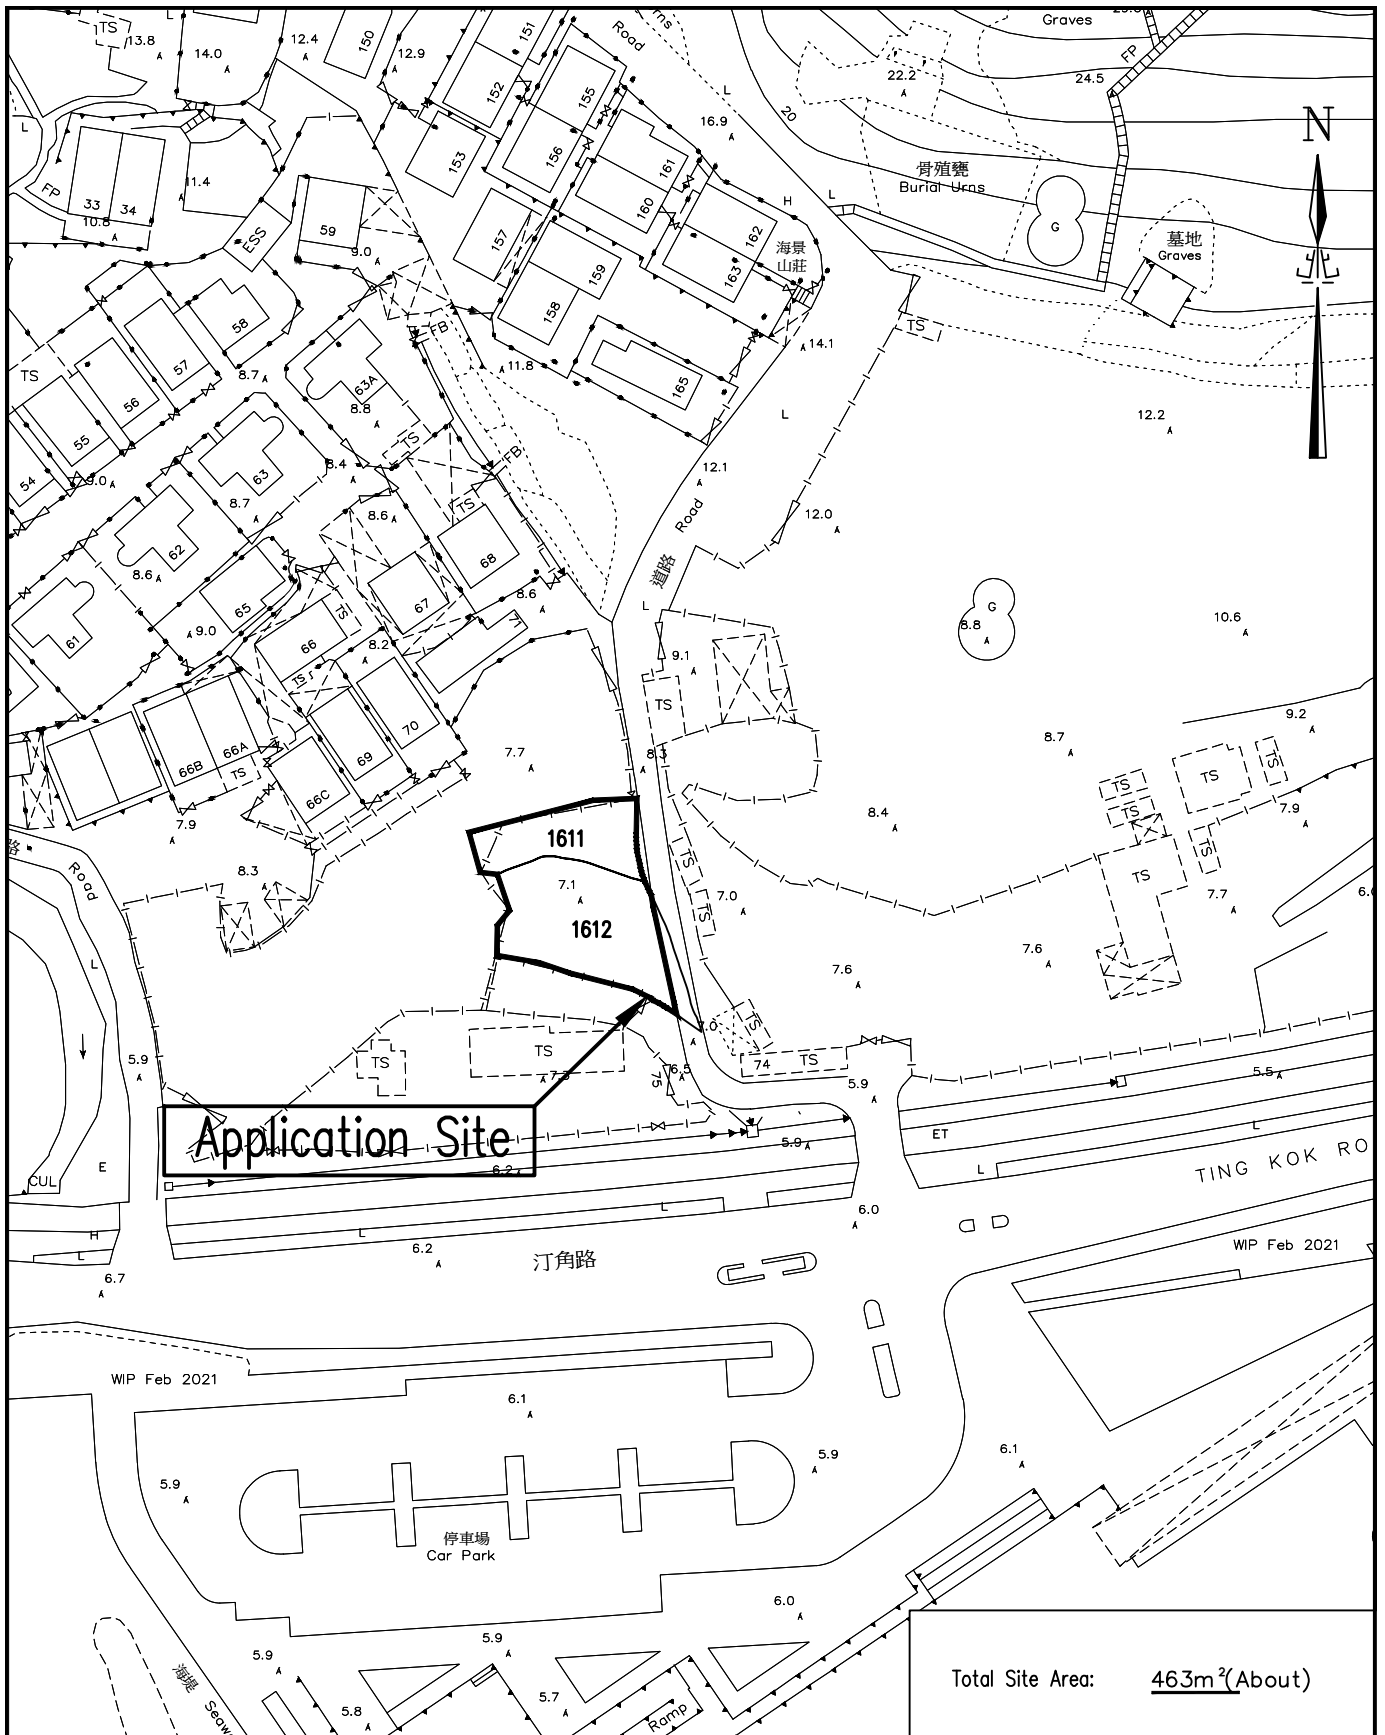

**Application Site**

Total Site Area: 463m<sup>2</sup> (About)

<p>NOT TO SCALE</p>	<p><b>Site Plan</b></p> <p><b>Proposed Temporary Public Vehicle Park (Taxis and Private Cars Only) with Ancillary Electric Vehicle Charging Facilities and Solar Panels for a Period of 5 Years at Lot 1611 and 1612(part), Ting Kok, Tai Po New Territories</b></p>	<p>HELICON MA SURVEYING LIMITED</p>
<p>January 2026</p>		<p>Plan 2 (P 240403)</p>


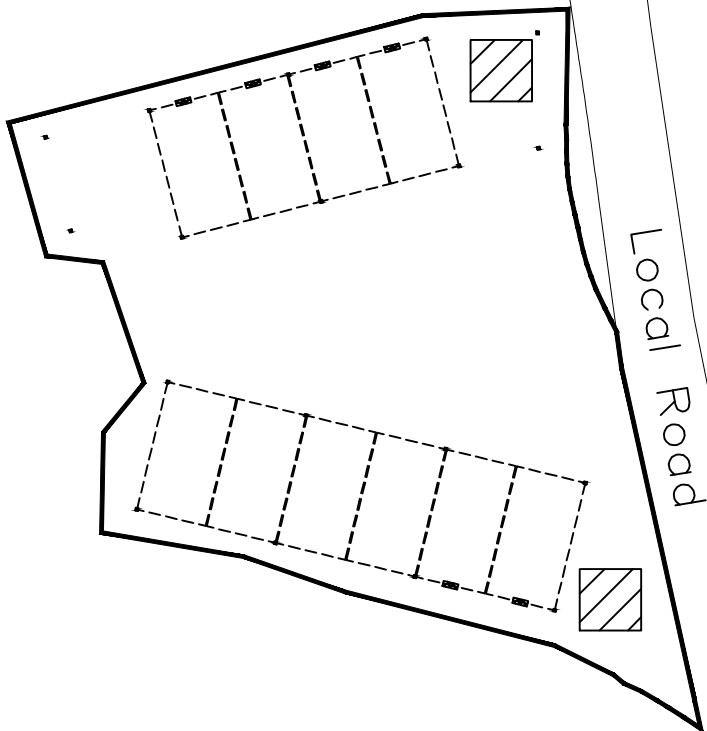


Photo of EV Charger:

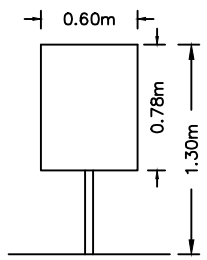

**LEGEND:**

- 0.1M(W) x 0.1M(L) Solar Panel Support Pole
- ⋯ 2.8M(W) x 5.2M(L) Car Park Dimension
- ▨ 2.44M(L) x 2.44M(W) x 2.44M(H) 63A Transformer Room Dimension
- ⊠ 1.3M(H) x 0.6M(W) x 0.215M(D) 20kW EV Charger Dimension

1:300

**Layout Plan**

**Proposed Temporary Public Vehicle Park  
(Taxis and Private Cars Only) with  
Ancillary Electric Vehicle Charging Facilities  
and Solar Panels for a Period of 5 Years at  
Lot 1611 and 1612(part), Ting Kok, Tai Po  
New Territories**

HELICON MA  
SURVEYING LIMITED

January 2026

Plan 3.1  
(P 240403)


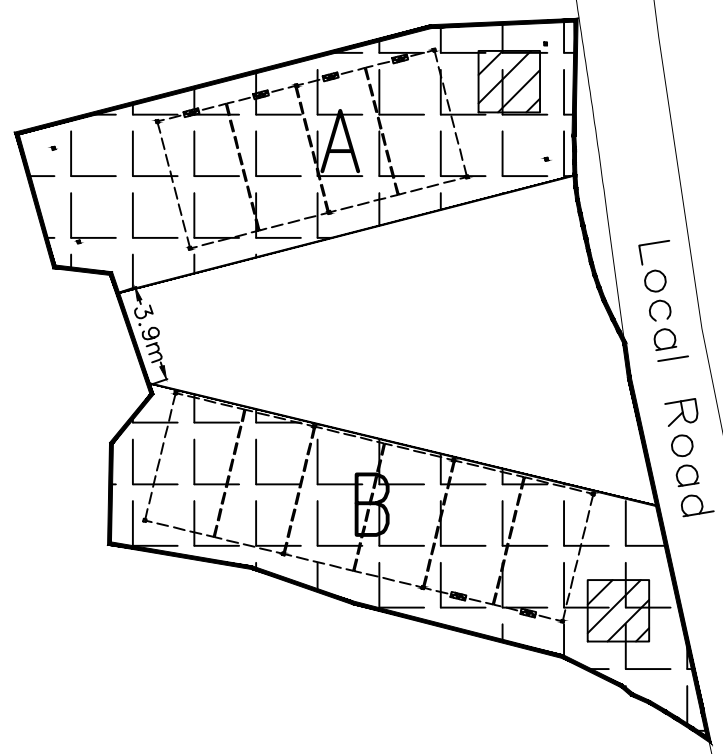


Photo of EV Charger:

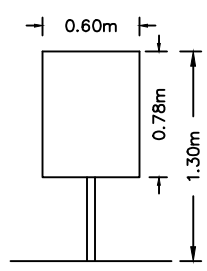

**LEGEND:**

- 0.1M(W) x 0.1M(L) Solar Panel Support Pole
- ⋯ 2.8M(W) x 5.2M(L) Car Park Dimension
- ▨ 2.44M(L) x 2.44M(W) x 2.44M(H)  
63A Transformer Room Dimension
- ⊞ Solar Panel Cover A: 150.0 sq.m(about.)  
Solar Panel Cover B: 150.0 sq.m(about.)  
Solar Panel : 3.0m above ground
- ⊞ 1.3M(H) x 0.6M(W) x 0.215M(D)  
20kW EV Charger Dimension

1:300

## Layout Plan (Solar Panel)


**Proposed Temporary Public Vehicle Park  
(Taxis and Private Cars Only) with  
Ancillary Electric Vehicle Charging Facilities  
and Solar Panels for a Period of 5 Years at  
Lot 1611 and 1612(part), Ting Kok, Tai Po  
New Territories**

HELICON MA  
SURVEYING LIMITED

January 2026

Plan 3.2  
(P 240403)

Plan 3.2  
(P 240403)

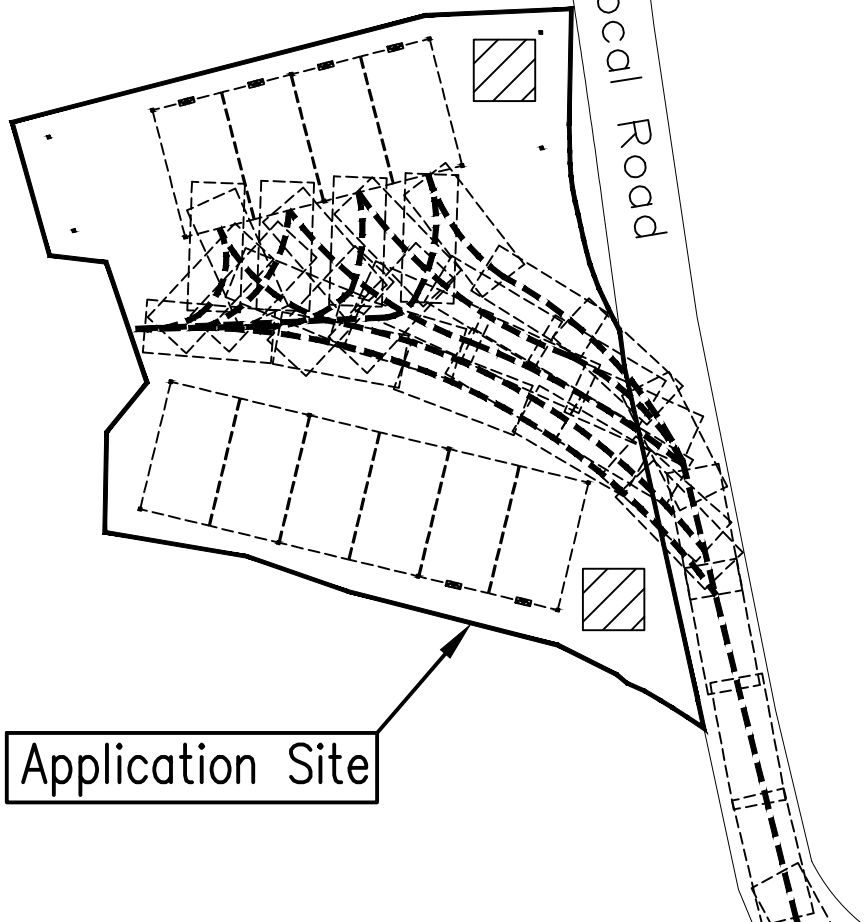

Application Site

- LEGEND:**
- 0.1M(W) x 0.1M(L) Solar Panel Support Pole
  - 2.8M(W) x 5.2M(L) Car Park Dimension
  - ▨ 2.44M(L) x 2.44M(W) x 2.44M(H) 63A Transformer Room Dimension
  - ▩ 1.3M(H) x 0.6M(W) x 0.215M(D) 20kW EV Charger Dimension
  - + Car Swept Path

1:300


### Swept Path Analysis Plan Within Subject Site

HELICON MA  
SURVEYING LIMITED

January 2026

Proposed Temporary Public Vehicle Park  
(Taxis and Private Cars Only) with  
Ancillary Electric Vehicle Charging Facilities  
and Solar Panels for a Period of 5 Years at  
Lot 1611 and 1612(part), Ting Kok, Tai Po  
New Territories

Plan 4.1  
(P 240403)

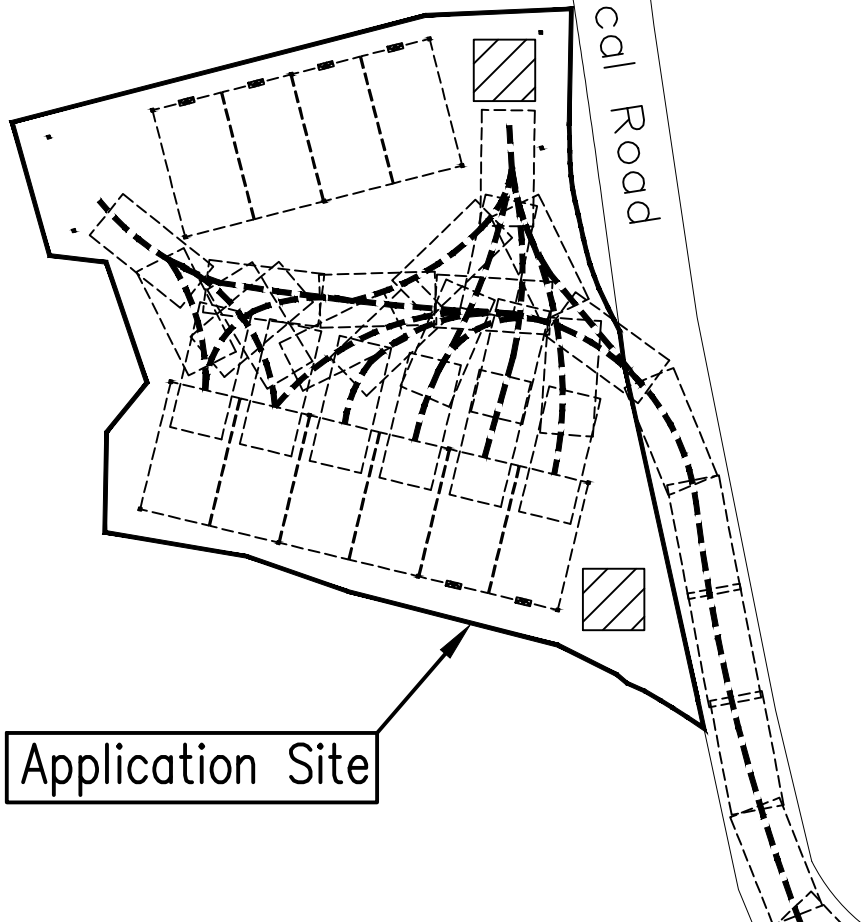

Application Site

**LEGEND:**

- 0.1M(W) x 0.1M(L) Solar Panel Support Pole
- 2.8M(W) x 5.2M(L) Car Park Dimension
- ▨ 2.44M(L) x 2.44M(W) x 2.44M(H)  
63A Transformer Room Dimension
- ▩ 1.3M(H) x 0.6M(W) x 0.215M(D)  
20kW EV Charger Dimension
- + Car Swept Path

1:300


### Swept Path Analysis Plan Within Subject Site

Proposed Temporary Public Vehicle Park  
(Taxis and Private Cars Only) with  
Ancillary Electric Vehicle Charging Facilities  
and Solar Panels for a Period of 5 Years at  
Lot 1611 and 1612(part), Ting Kok, Tai Po  
New Territories

HELICON MA  
SURVEYING LIMITED

January 2026

Plan 4.2  
(P 240403)

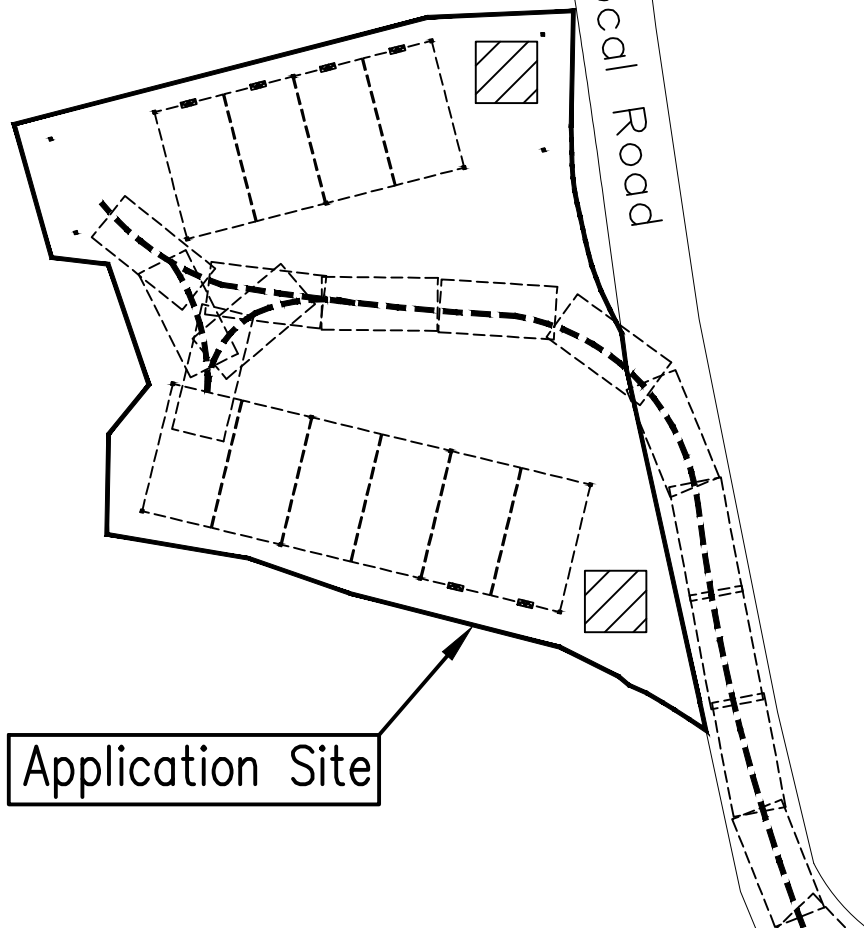

Application Site

**LEGEND:**

- 0.1M(W) x 0.1M(L) Solar Panel Support Pole
- 2.8M(W) x 5.2M(L) Car Park Dimension
- ▨ 2.44M(L) x 2.44M(W) x 2.44M(H)  
63A Transformer Room Dimension
- ⊞ 1.3M(H) x 0.6M(W) x 0.215M(D)  
20kW EV Charger Dimension
- - - + Car Swept Path

1:300


Vehicle entering and leaving  
the site (full parking situation)

HELICON MA  
SURVEYING LIMITED

January 2026

Proposed Temporary Public Vehicle Park  
(Taxis and Private Cars Only) with  
Ancillary Electric Vehicle Charging Facilities  
and Solar Panels for a Period of 5 Years at  
Lot 1611 and 1612(part), Ting Kok, Tai Po  
New Territories

Plan 4.3  
(P 240403)

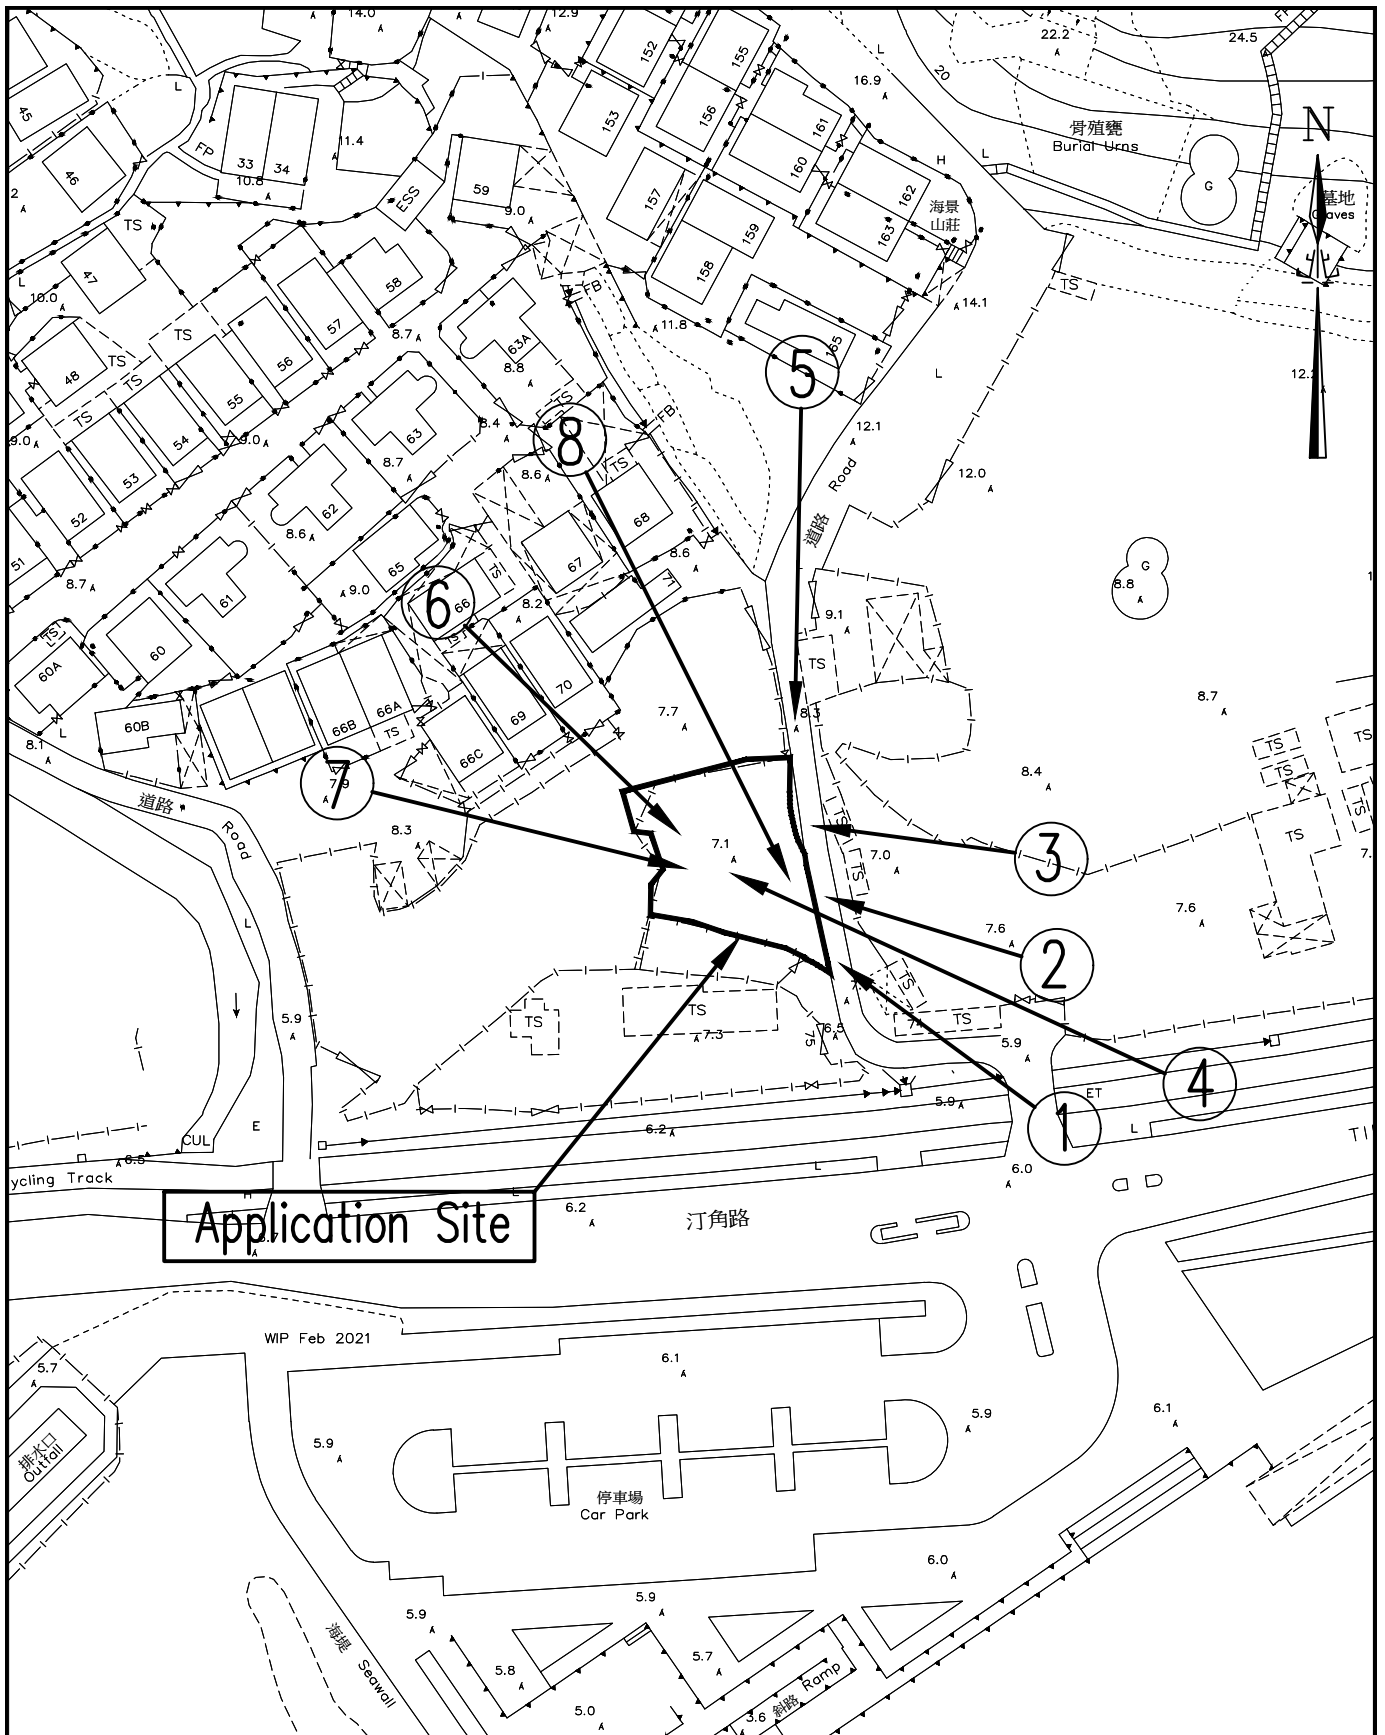

Application Site

Site Photo (View Points)

Proposed Temporary Public Vehicle Park  
(Taxis and Private Cars Only) with  
Ancillary Electric Vehicle Charging Facilities  
and Solar Panels for a Period of 5 Years at  
Lot 161 and 1612(part), Ting Kok, Tai Po  
New Territories

HELICON MA  
SURVEYING LIMITED

NOT TO SCALE

January 2026

Plan 5.1  
(P 240403)



Photo (1)



Photo (2)



Photo (3)



Photo (4)



Photo (5)



Photo (6)



Photo (7)



Photo (8)