


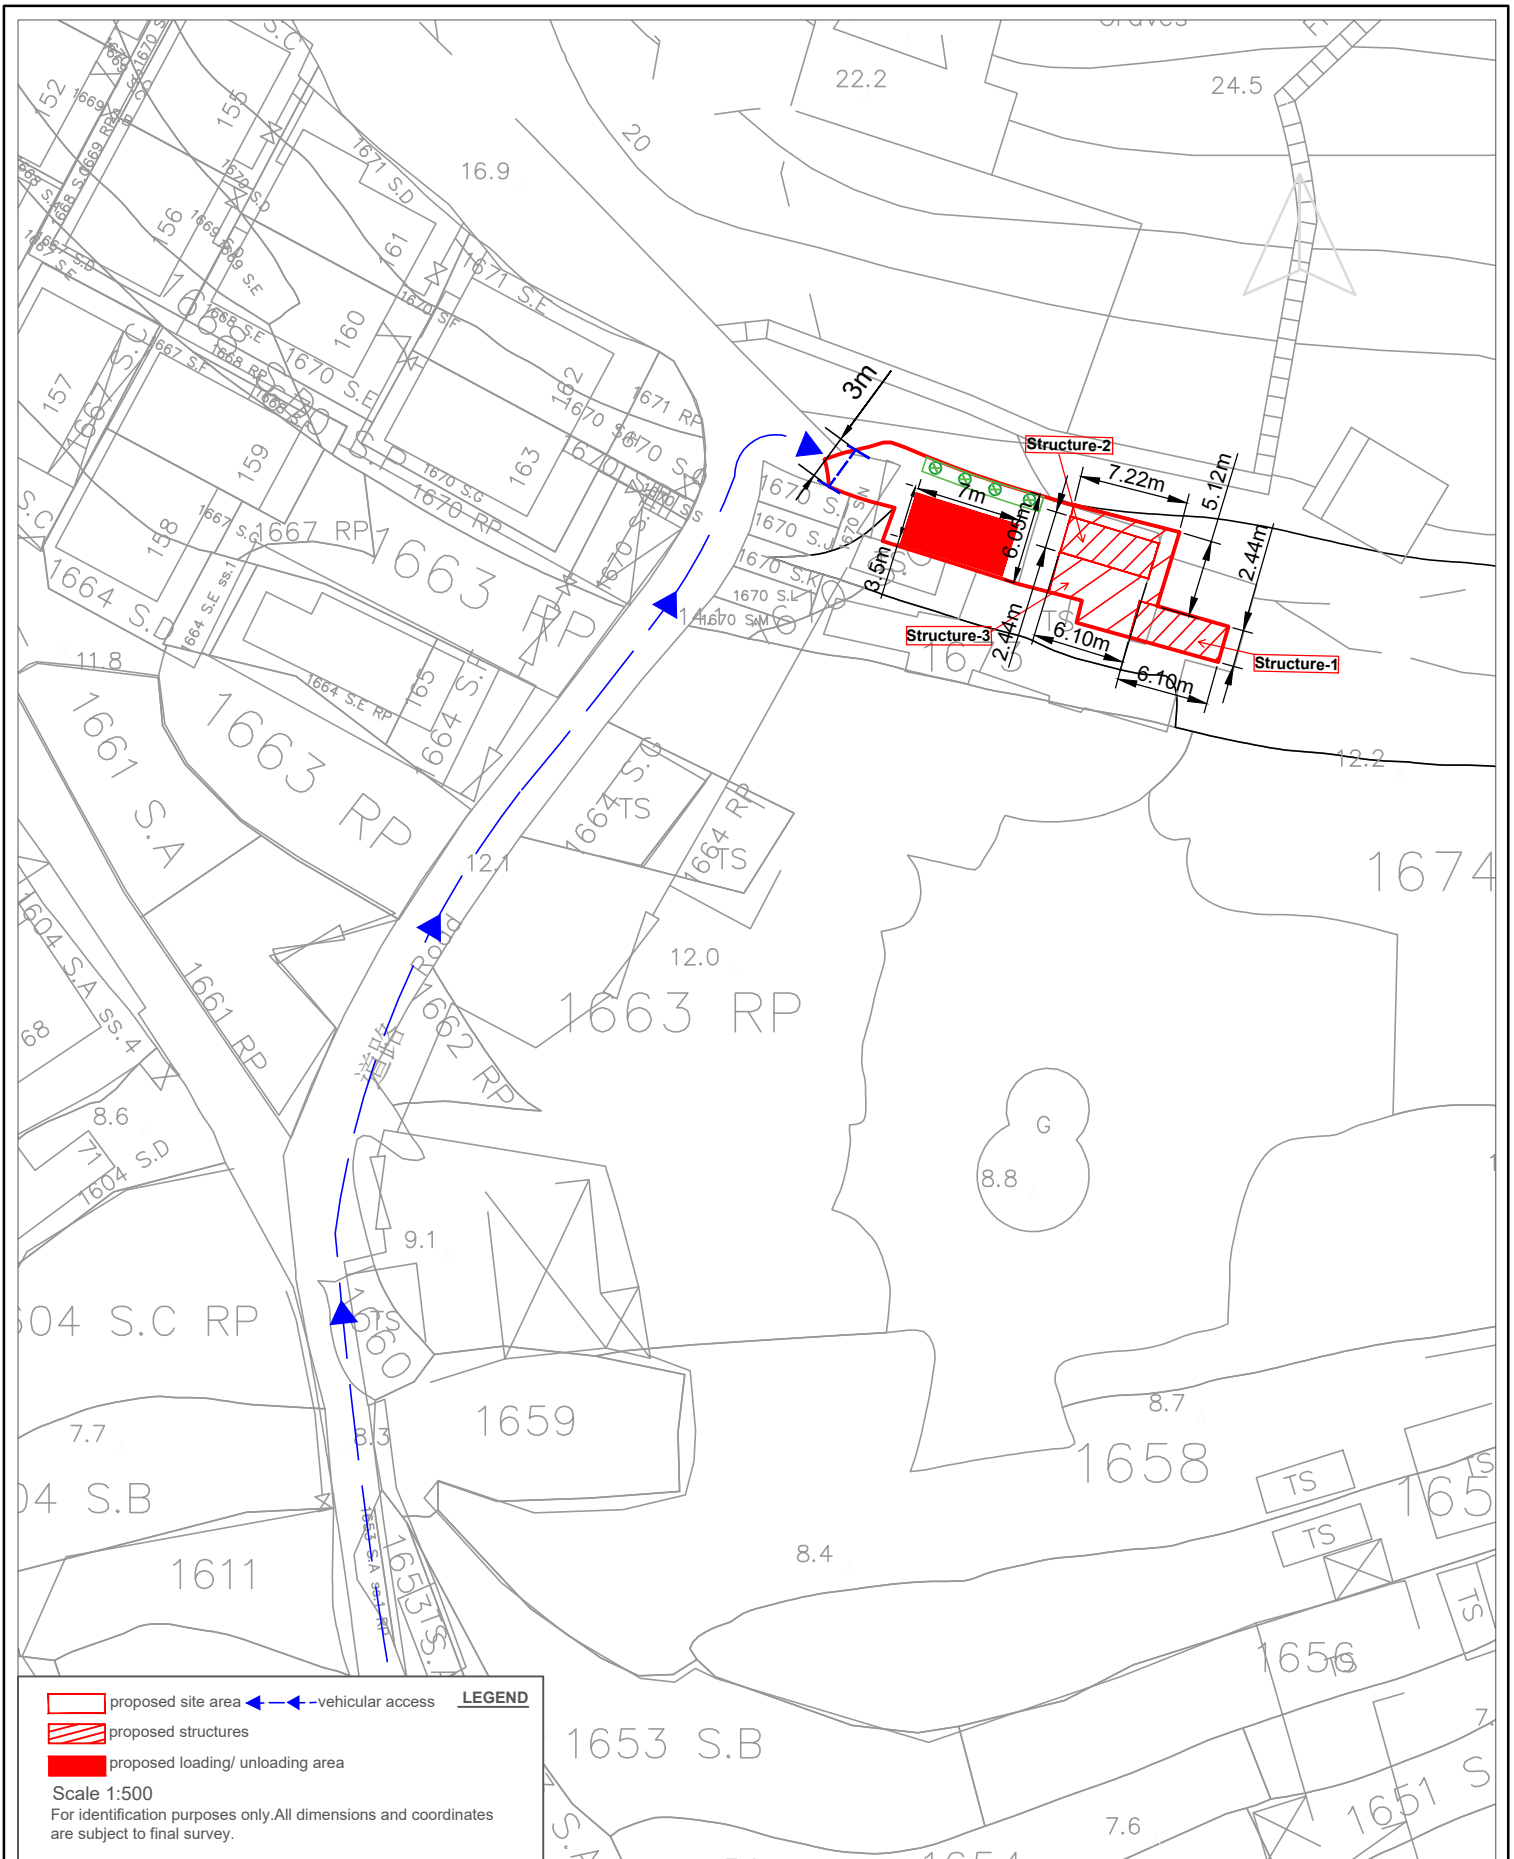

Planning Application

Proposed temporary warehouse
(hardware accessories)
for a period of 3 years

Site Plan

(with dimensions)

Site Location

D.D. 17 Lot No(s) .1672(Part)