

Land Filling Area

For site formation of structures and circulation path


Area: 830 m² (ABOUT)

Original site level: +9.1mPD (ABOUT)

Existing site level: +9.3mPD (ABOUT)

Depth of land filling : No more than 0.2m

Material of Filling : Concrete

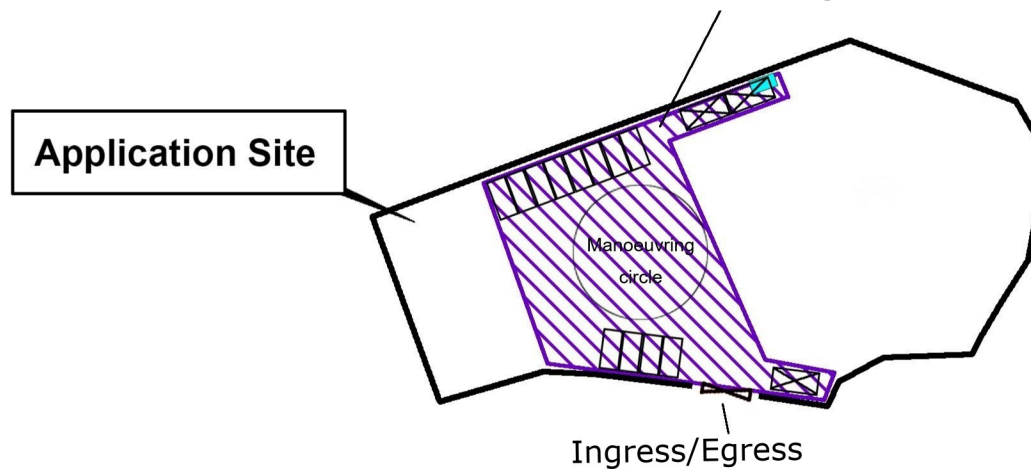

Project 項目名稱:

A/NE-TK/864

Proposed Temporary Holiday Camp with Ancillary Facilities
for a Period of 3 Years

Drawing Title 圖紙標題:

Land Filling Plan

Drawing No. 圖號:

Remarks 備註:

 Land Filling Area