


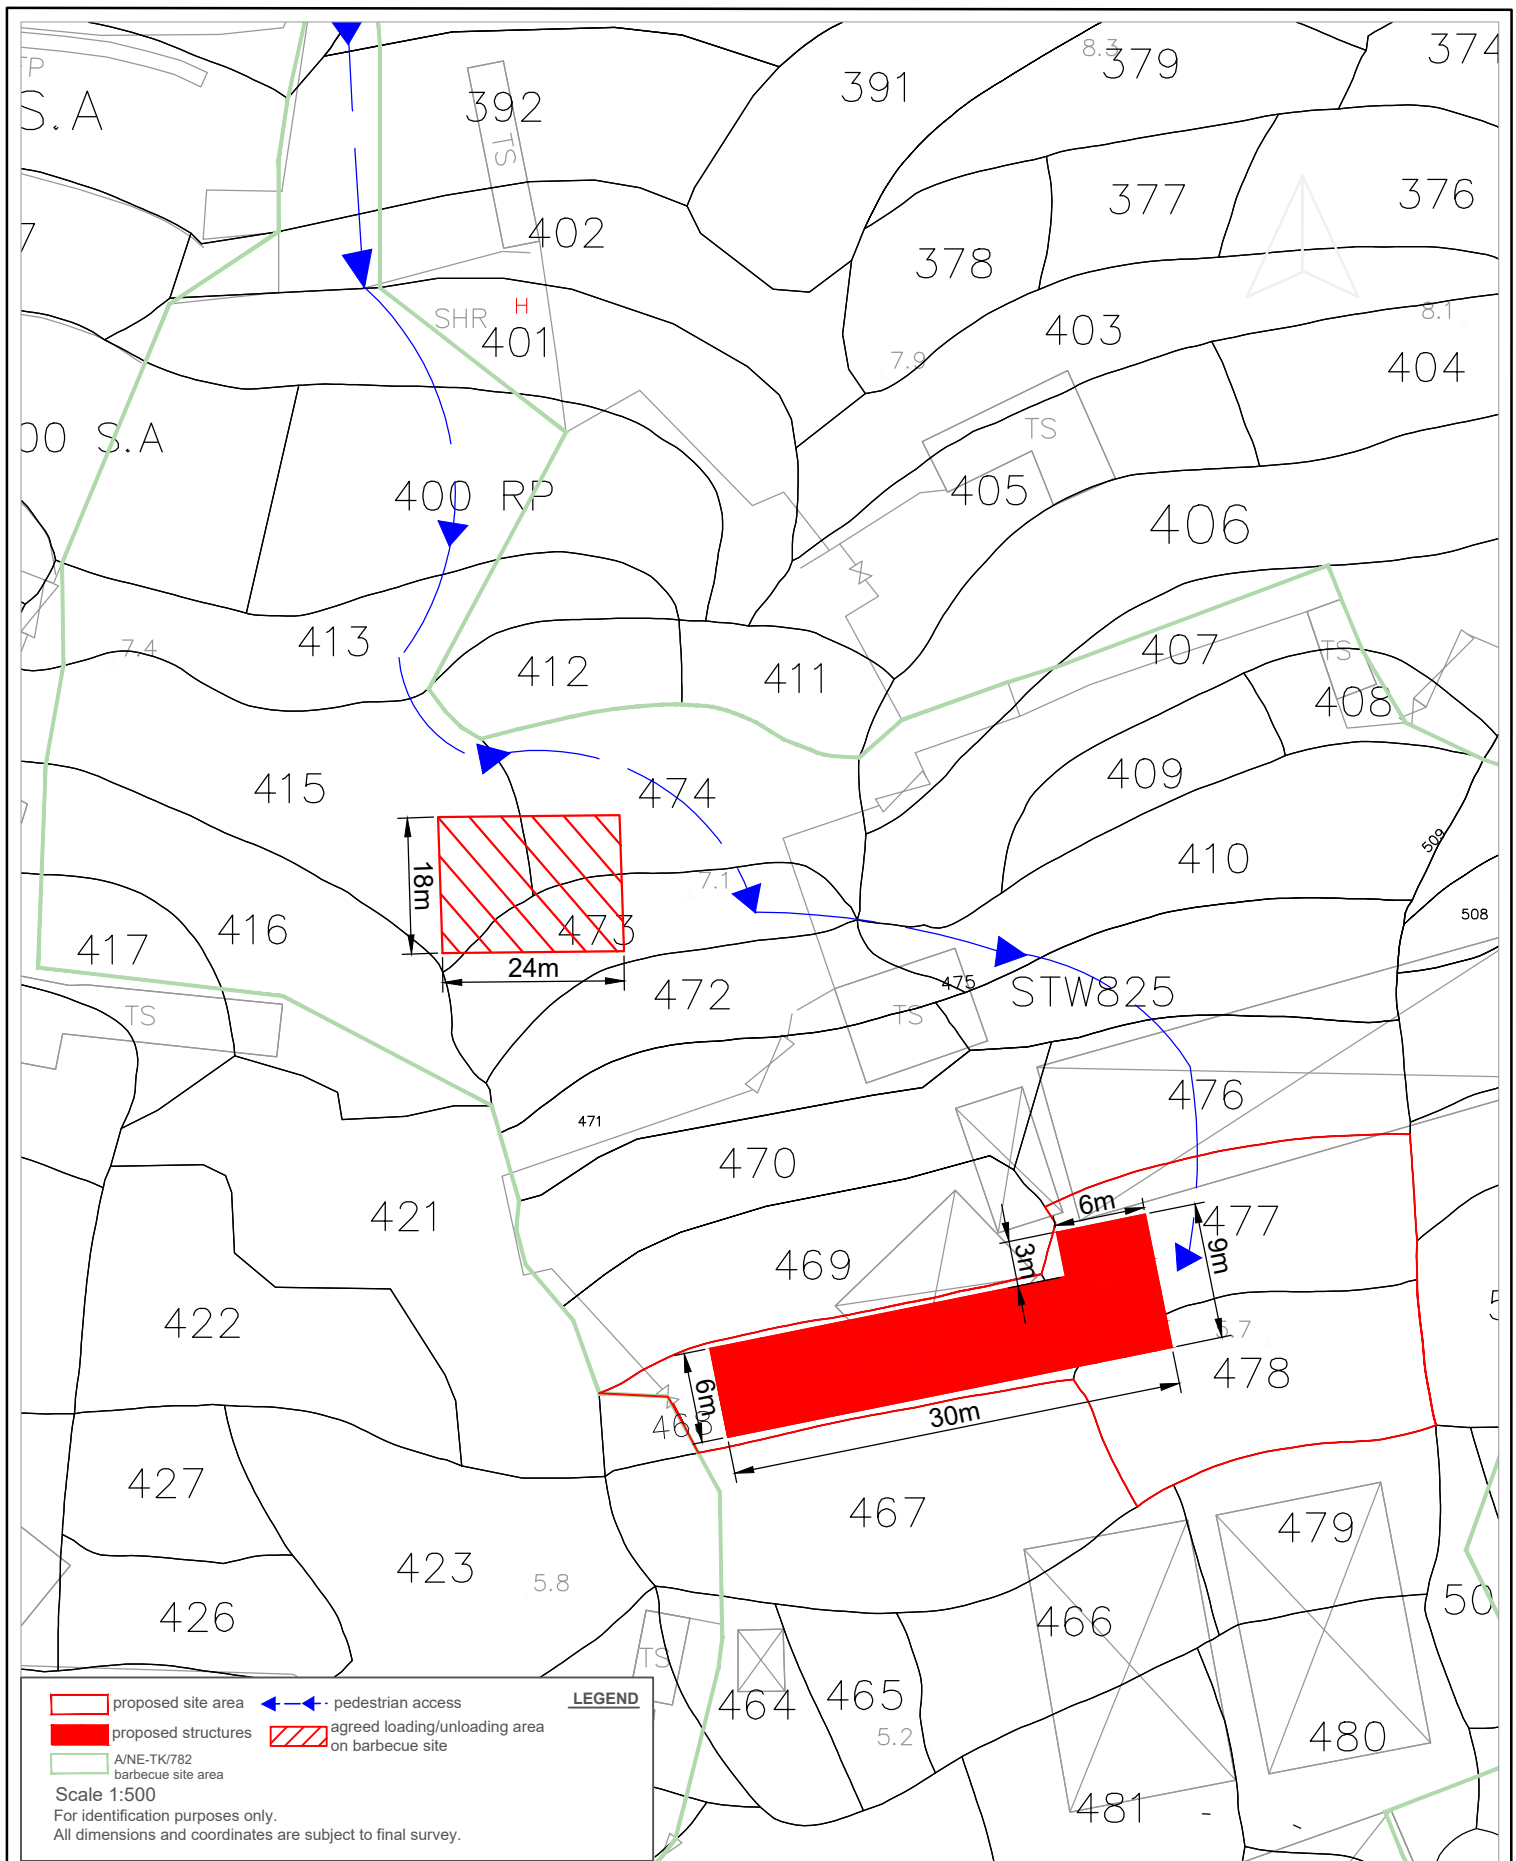

Planning Application
Proposed temporary
eering place (cafe) for a period of 3 years

Site Plan
(with dimensions)

Site Location
D.D.17 Lot No(s).468(part),477,478