


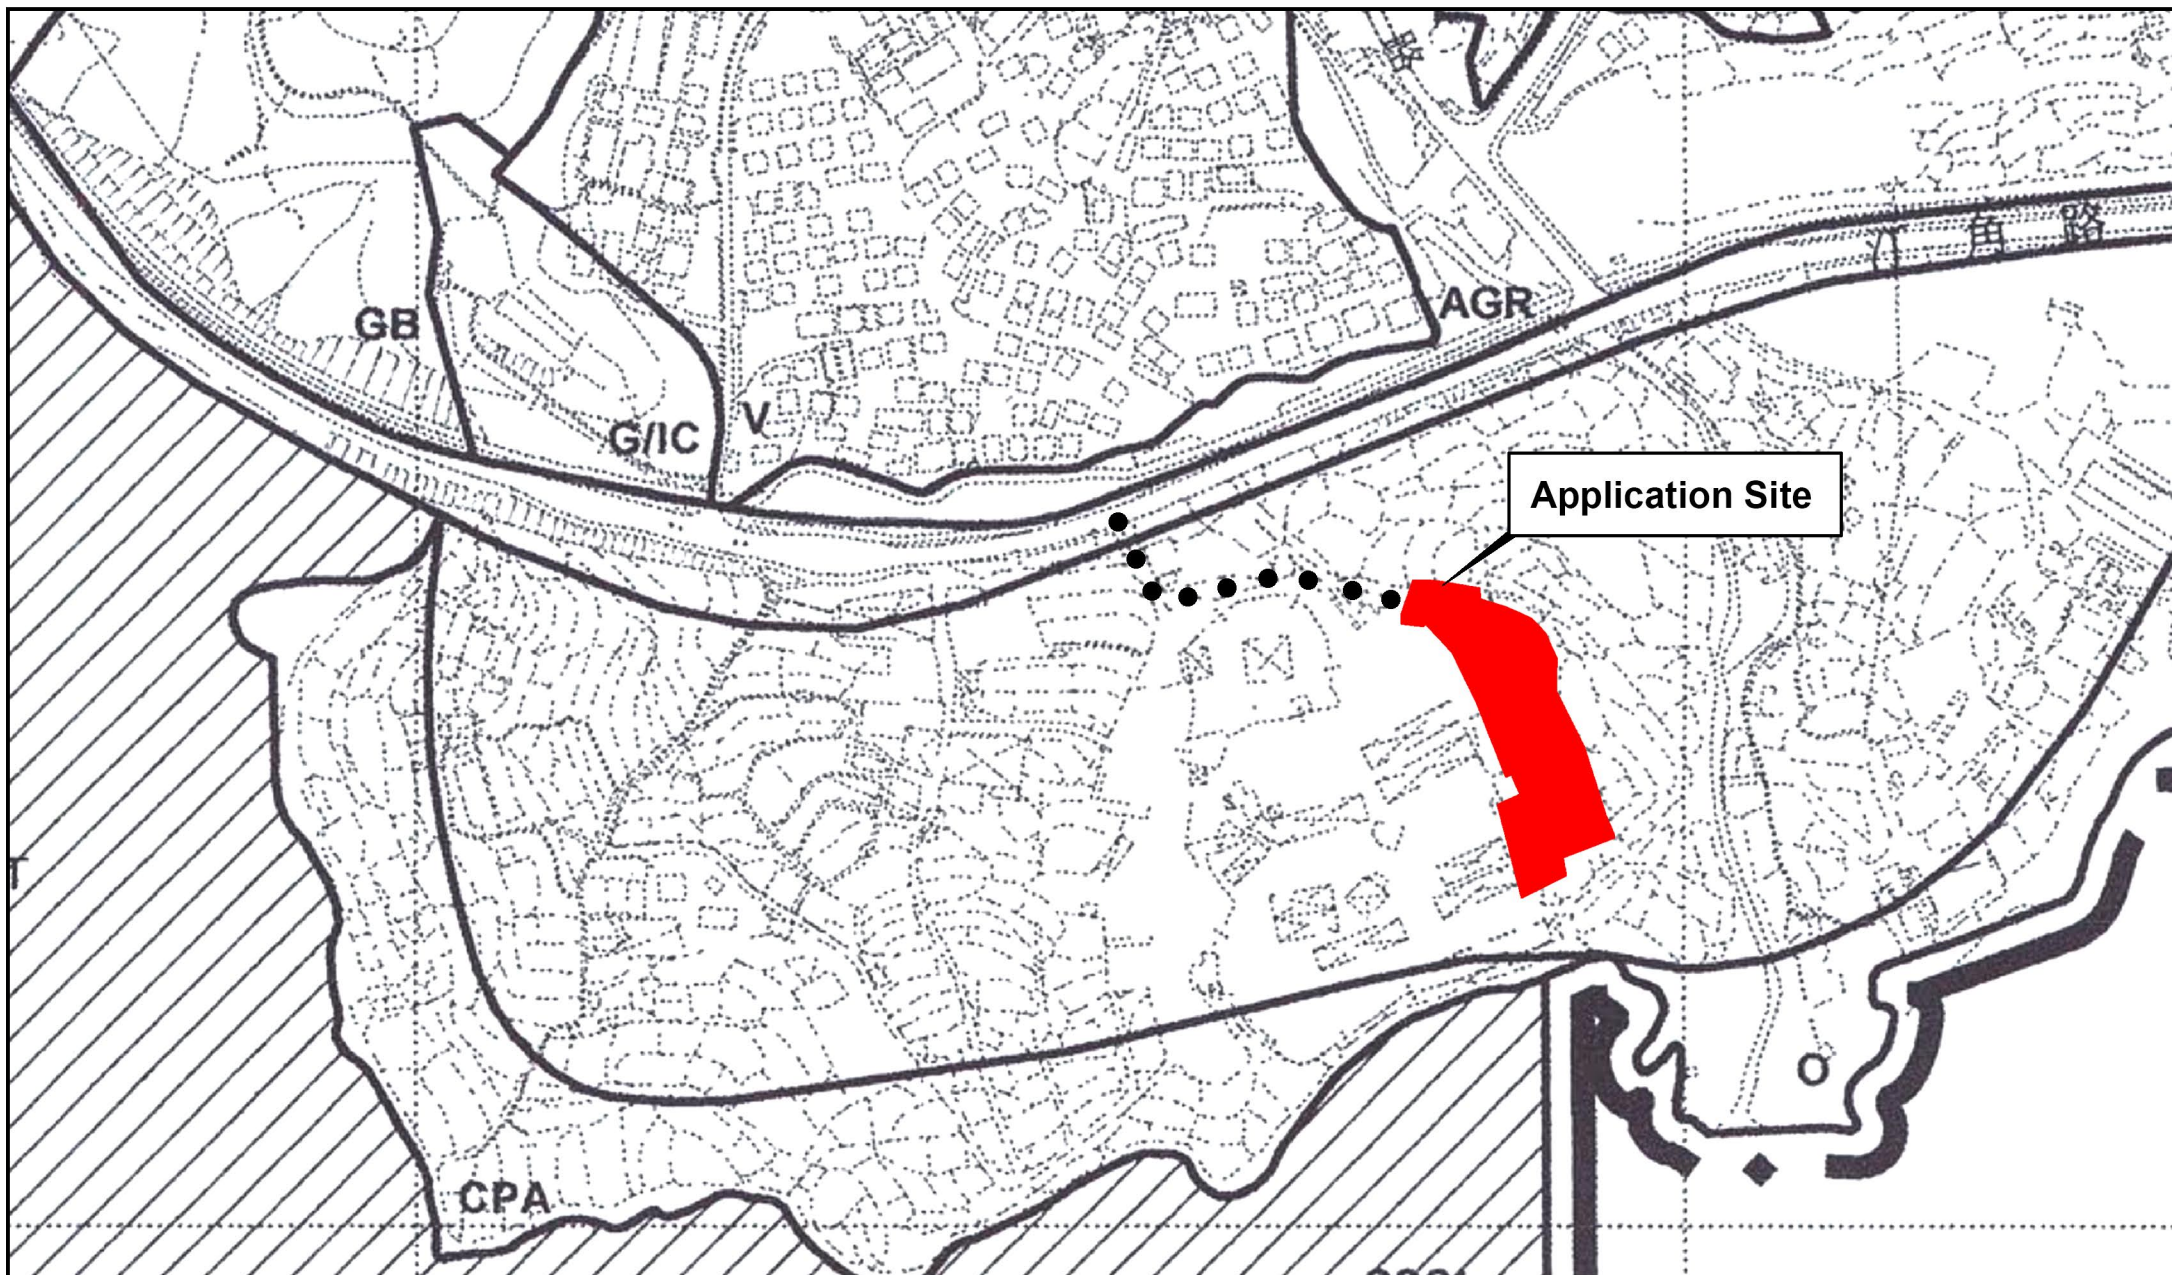

Project 項目名稱:

Proposed Temporary Place of Recreation, Sports or Culture (Hobby Farm) with Ancillary Facilities and Associated land filling for a Period of 3 Years at Various Lots in D.D. 17, Ting Kok, Tai Po, N.T.


Drawing Title 圖紙標題:

Location Plan

Drawing No. 圖號:

Remarks 備註:

●●● Vehicular access leading from Ting Kok Road

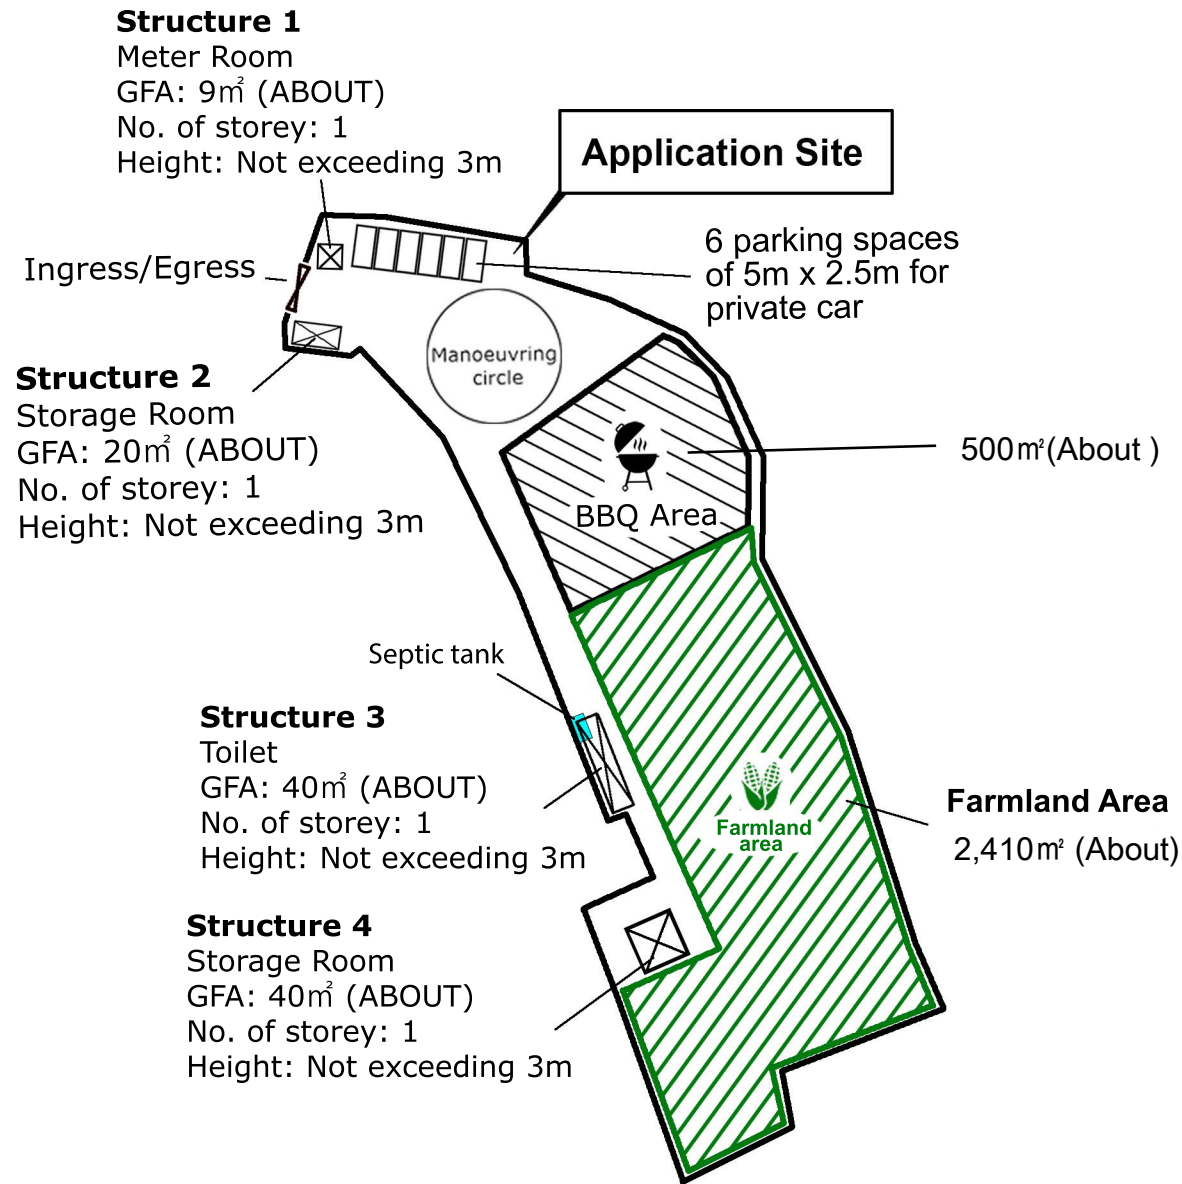

Land Filling Area

For site formation of structures and circulation path

Area: 1,095m² (ABOUT)

Existing site level: +6.9mPD (ABOUT)

Proposed site level: +7.1mPD (ABOUT)

Depth of land filling : No more than 0.2m

Land Filling Materials : Concrete

