



Responses to TD and HyD Comments

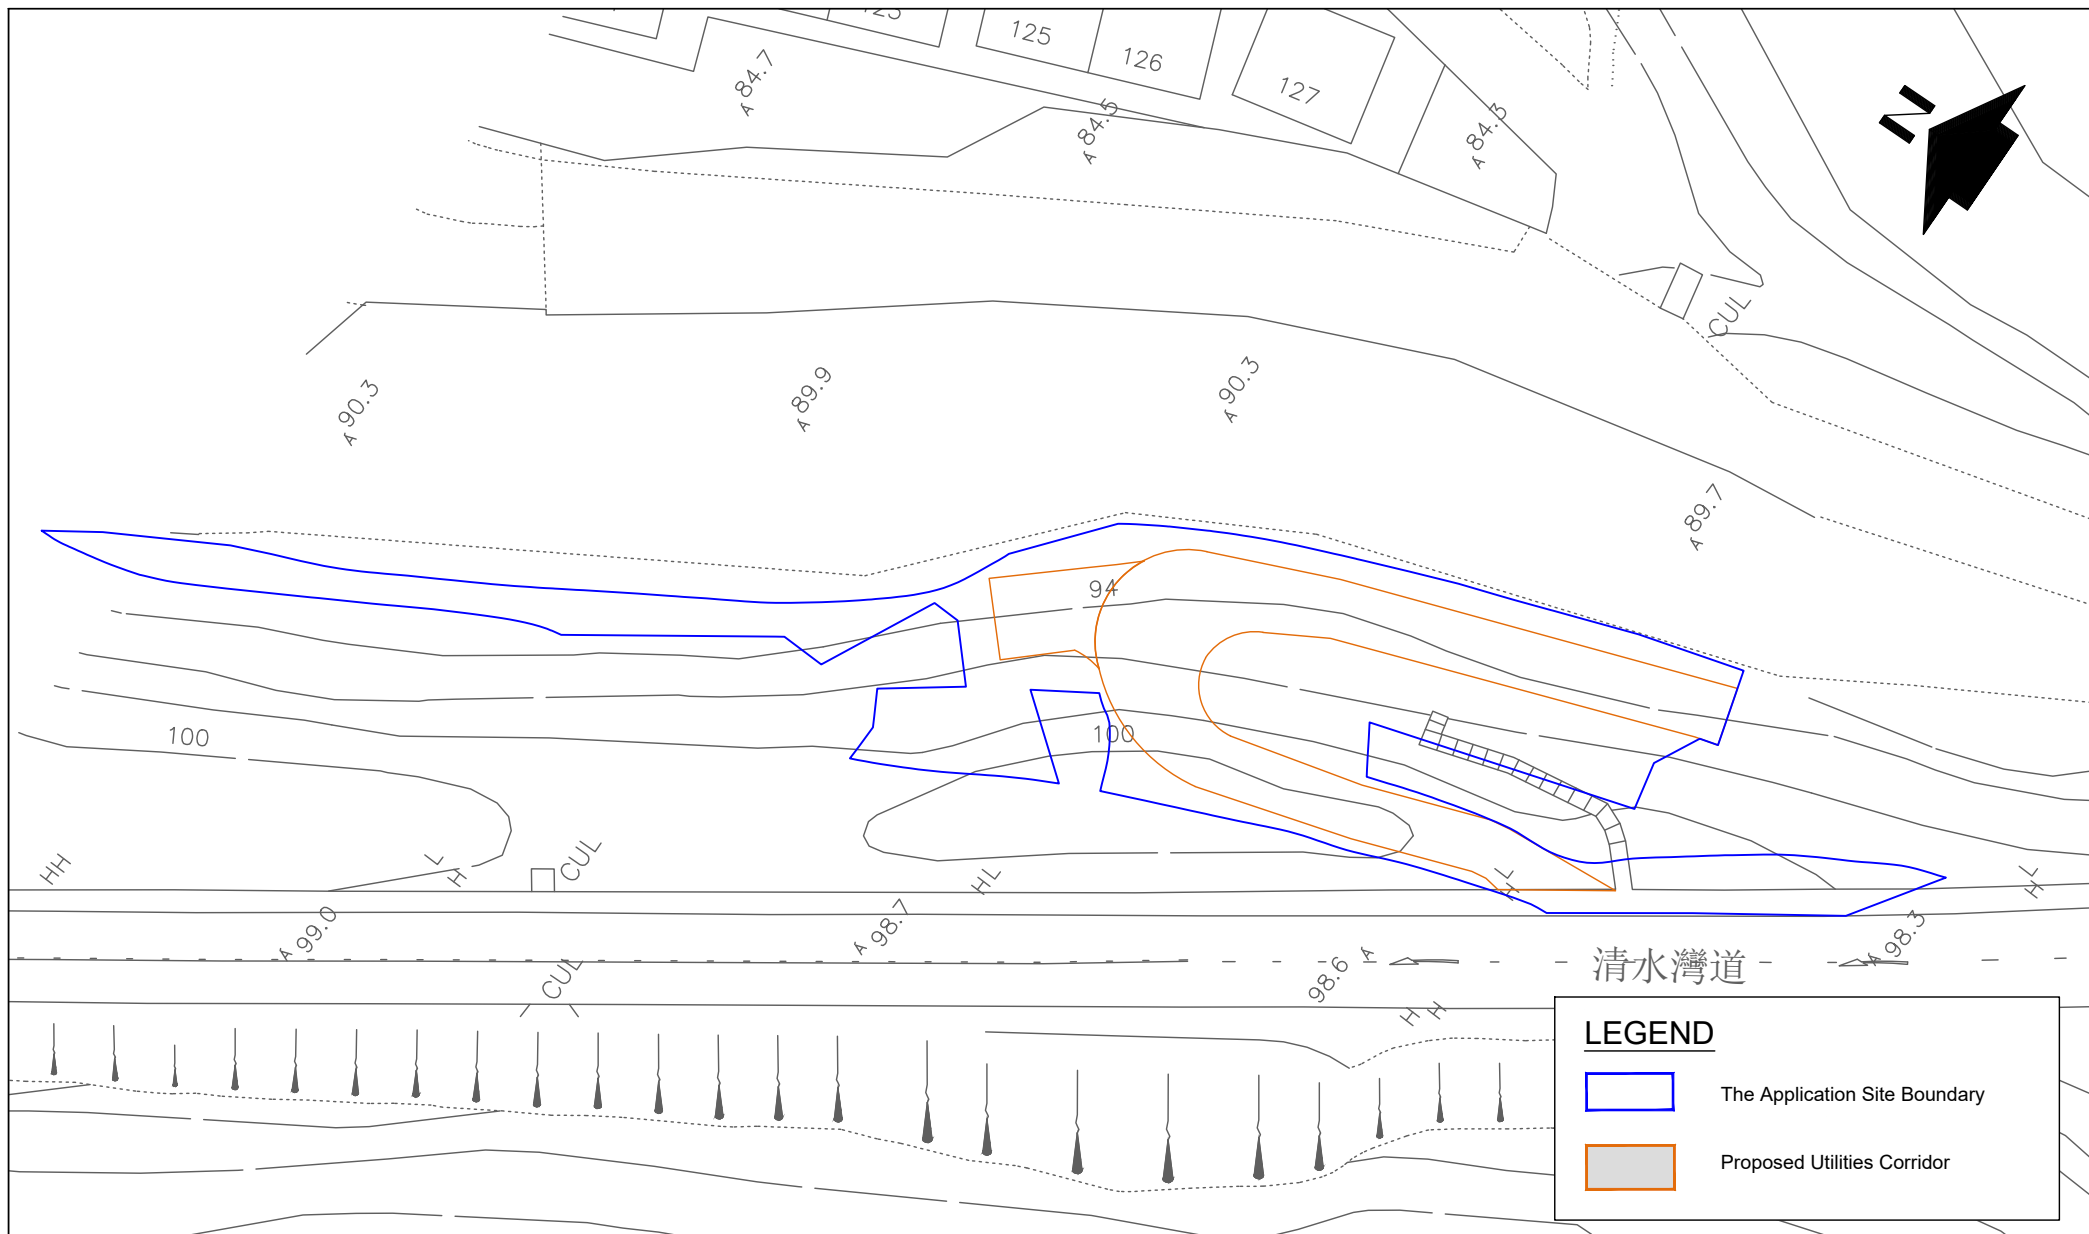

LEGEND

- The Application Site Boundary
- Proposed Utilities Corridor

PROJECT TITLE Section 16 Planning Application for Utility Installation for Private Project (Underground Cable Water, Telecommunication and Other Utilities Ducting) and associated excavation of land and filling of land at Various Lots in DD 233, Clear Water Bay, Sai Kung, N.T., New Territories			FIGURE 1	
DATE DEC 2025	SCALE N.T.S	DRAWING TITLE APPLICATION SITE LOCATION	GBE 創維建築工程 顧問有限公司 Glamorous Building & Engineering Consultancy Ltd.  AMG CONSULTANCY LIMITED	
DRAWN SF	PROJECT NO. J03017			

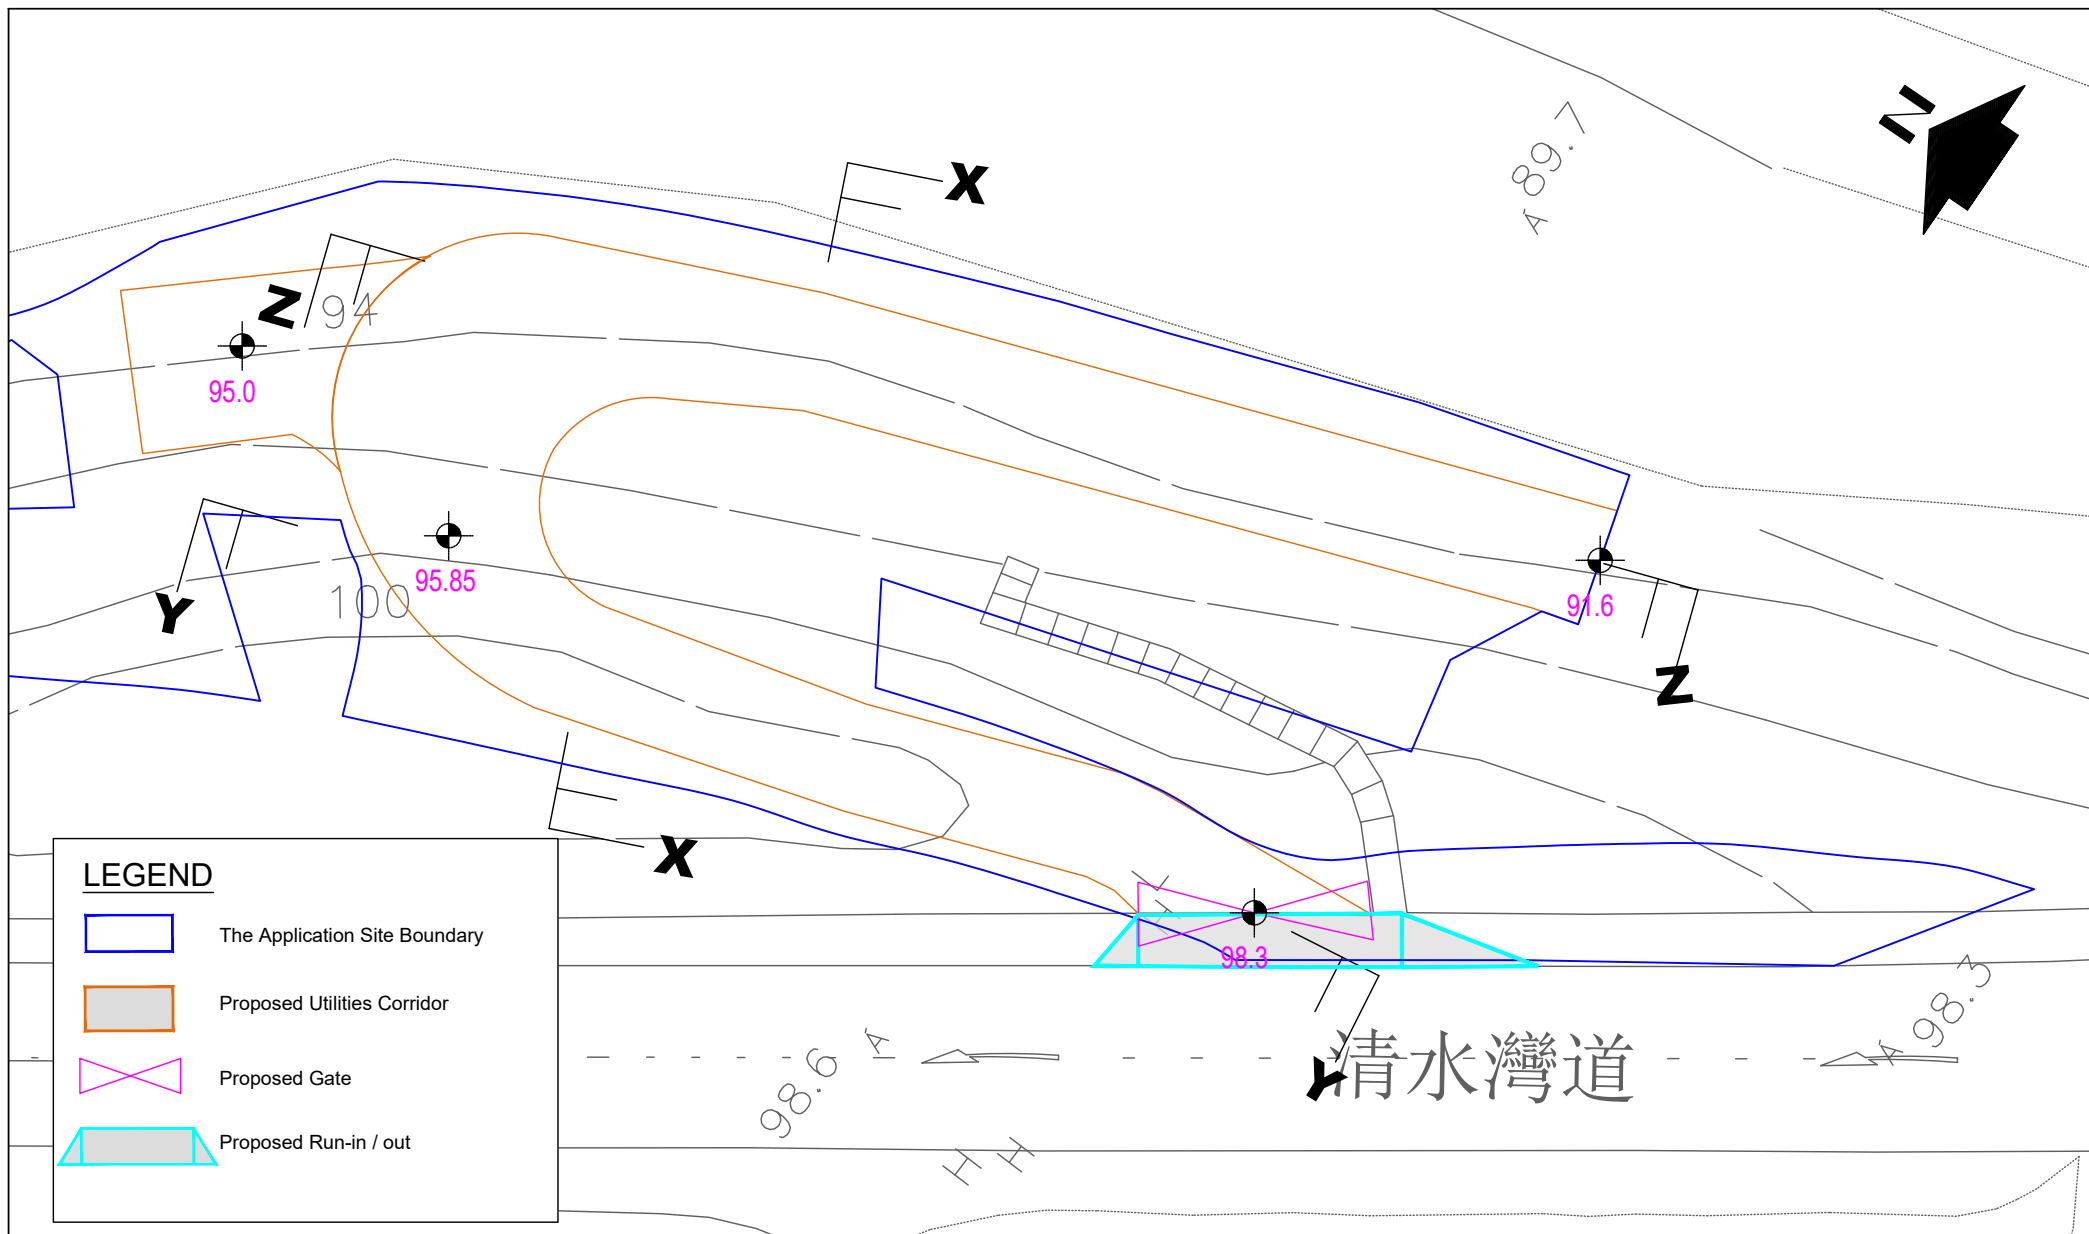

PROJECT TITLE
Section 16 Planning Application for Utility Installation for Private Project (Underground Cable Water, Telecommunication and Other Utilities Ducting) and associated excavation of land and filling of land at Various Lots in DD 233, Clear Water Bay, Sai Kung, N.T., New Territories


FIGURE 2

DATE DEC 2025	SCALE N.T.S
DRAWN SF	PROJECT NO. J03017


DRAWING TITLE
SITE LAYOUT


GBE 創維建築工程
 Glamorous Building & Engineering
 Consultancy Ltd.

AMG CONSULTANCY LIMITED

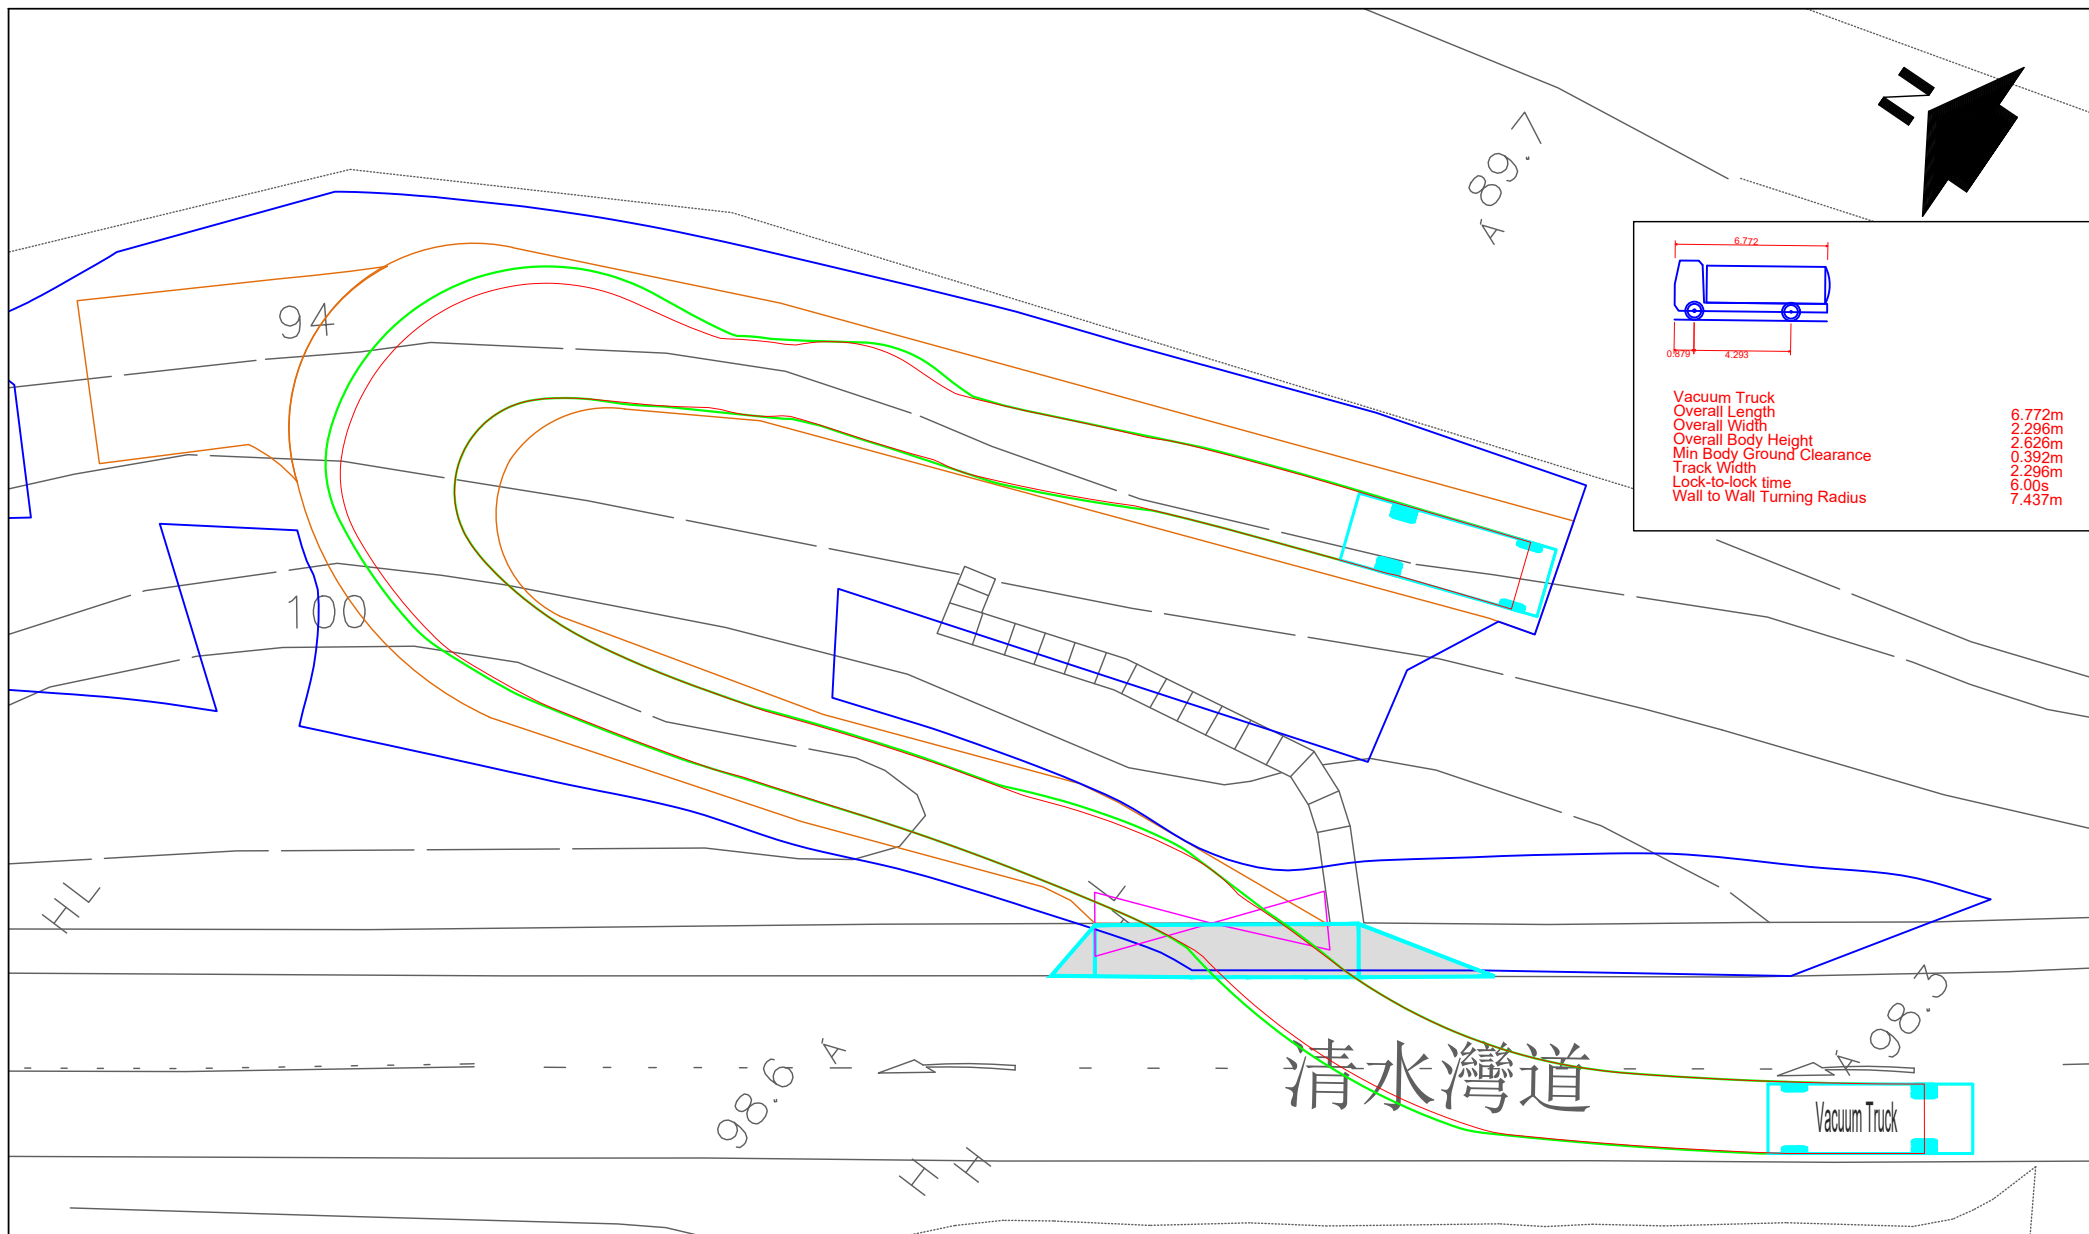

PROJECT TITLE Section 16 Planning Application for Utility Installation for Private Project (Underground Cable Water, Telecommunication and Other Utilities Ducting) and associated excavation of land and filling of land at Various Lots in DD 233, Clear Water Bay, Sai Kung, N.T., New Territories			FIGURE 2 - 1.1	
DATE DEC 2025	SCALE N.T.S	DRAWING TITLE SWEPT PATH ANALYSIS FOR VACUUM TRUCK (APPROX. 6.7M LONG)	GBE 創維建築工程 顧問有限公司 Glamorous Building & Engineering Consultancy Ltd.	
DRAWN SF	PROJECT NO. J03017			

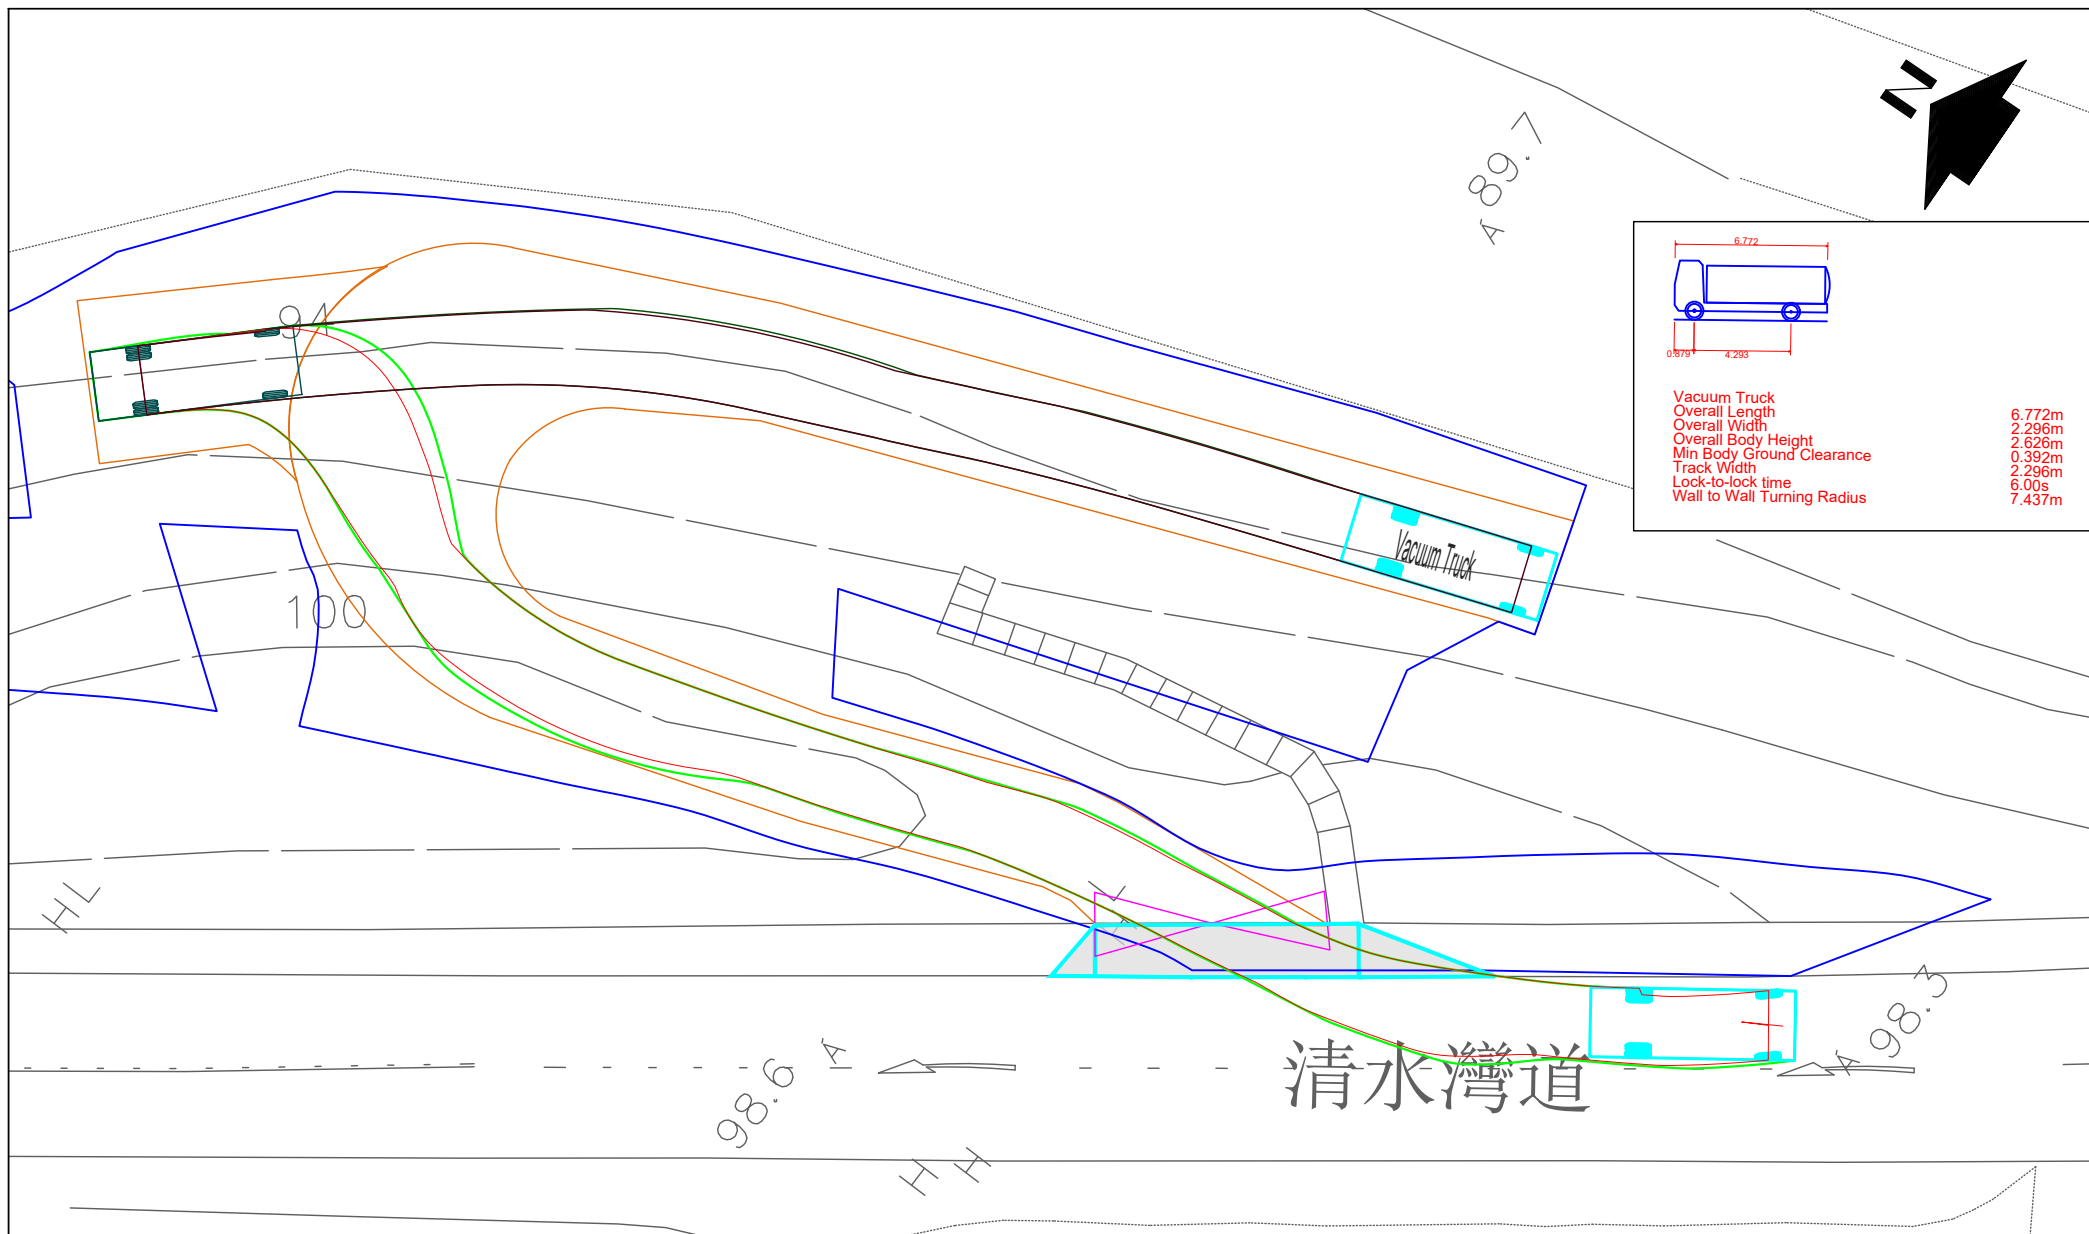

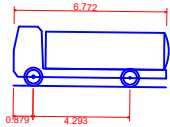

Vacuum Truck

Overall Length 6.772m

Overall Width 2.296m

Overall Body Height 2.626m


Min Body Ground Clearance 0.392m

Track Width 2.296m


Lock-to-lock time 6.00s

Wall to Wall Turning Radius 7.437m

PROJECT TITLE Section 16 Planning Application for Utility Installation for Private Project (Underground Cable Water, Telecommunication and Other Utilities Ducting) and associated excavation of land and filling of land at Various Lots in DD 233, Clear Water Bay, Sai Kung, N.T., New Territories			FIGURE 2 - 1.2	
DATE DEC 2025	SCALE N.T.S	DRAWING TITLE SWEPT PATH ANALYSIS FOR VACUUM TRUCK (APPROX. 6.7M LONG)		
DRAWN SF	PROJECT NO. J03017			
			GBE 創維建築工程顧問有限公司 Glamorous Building & Engineering Consultancy Ltd.	 AMG CONSULTANCY LIMITED

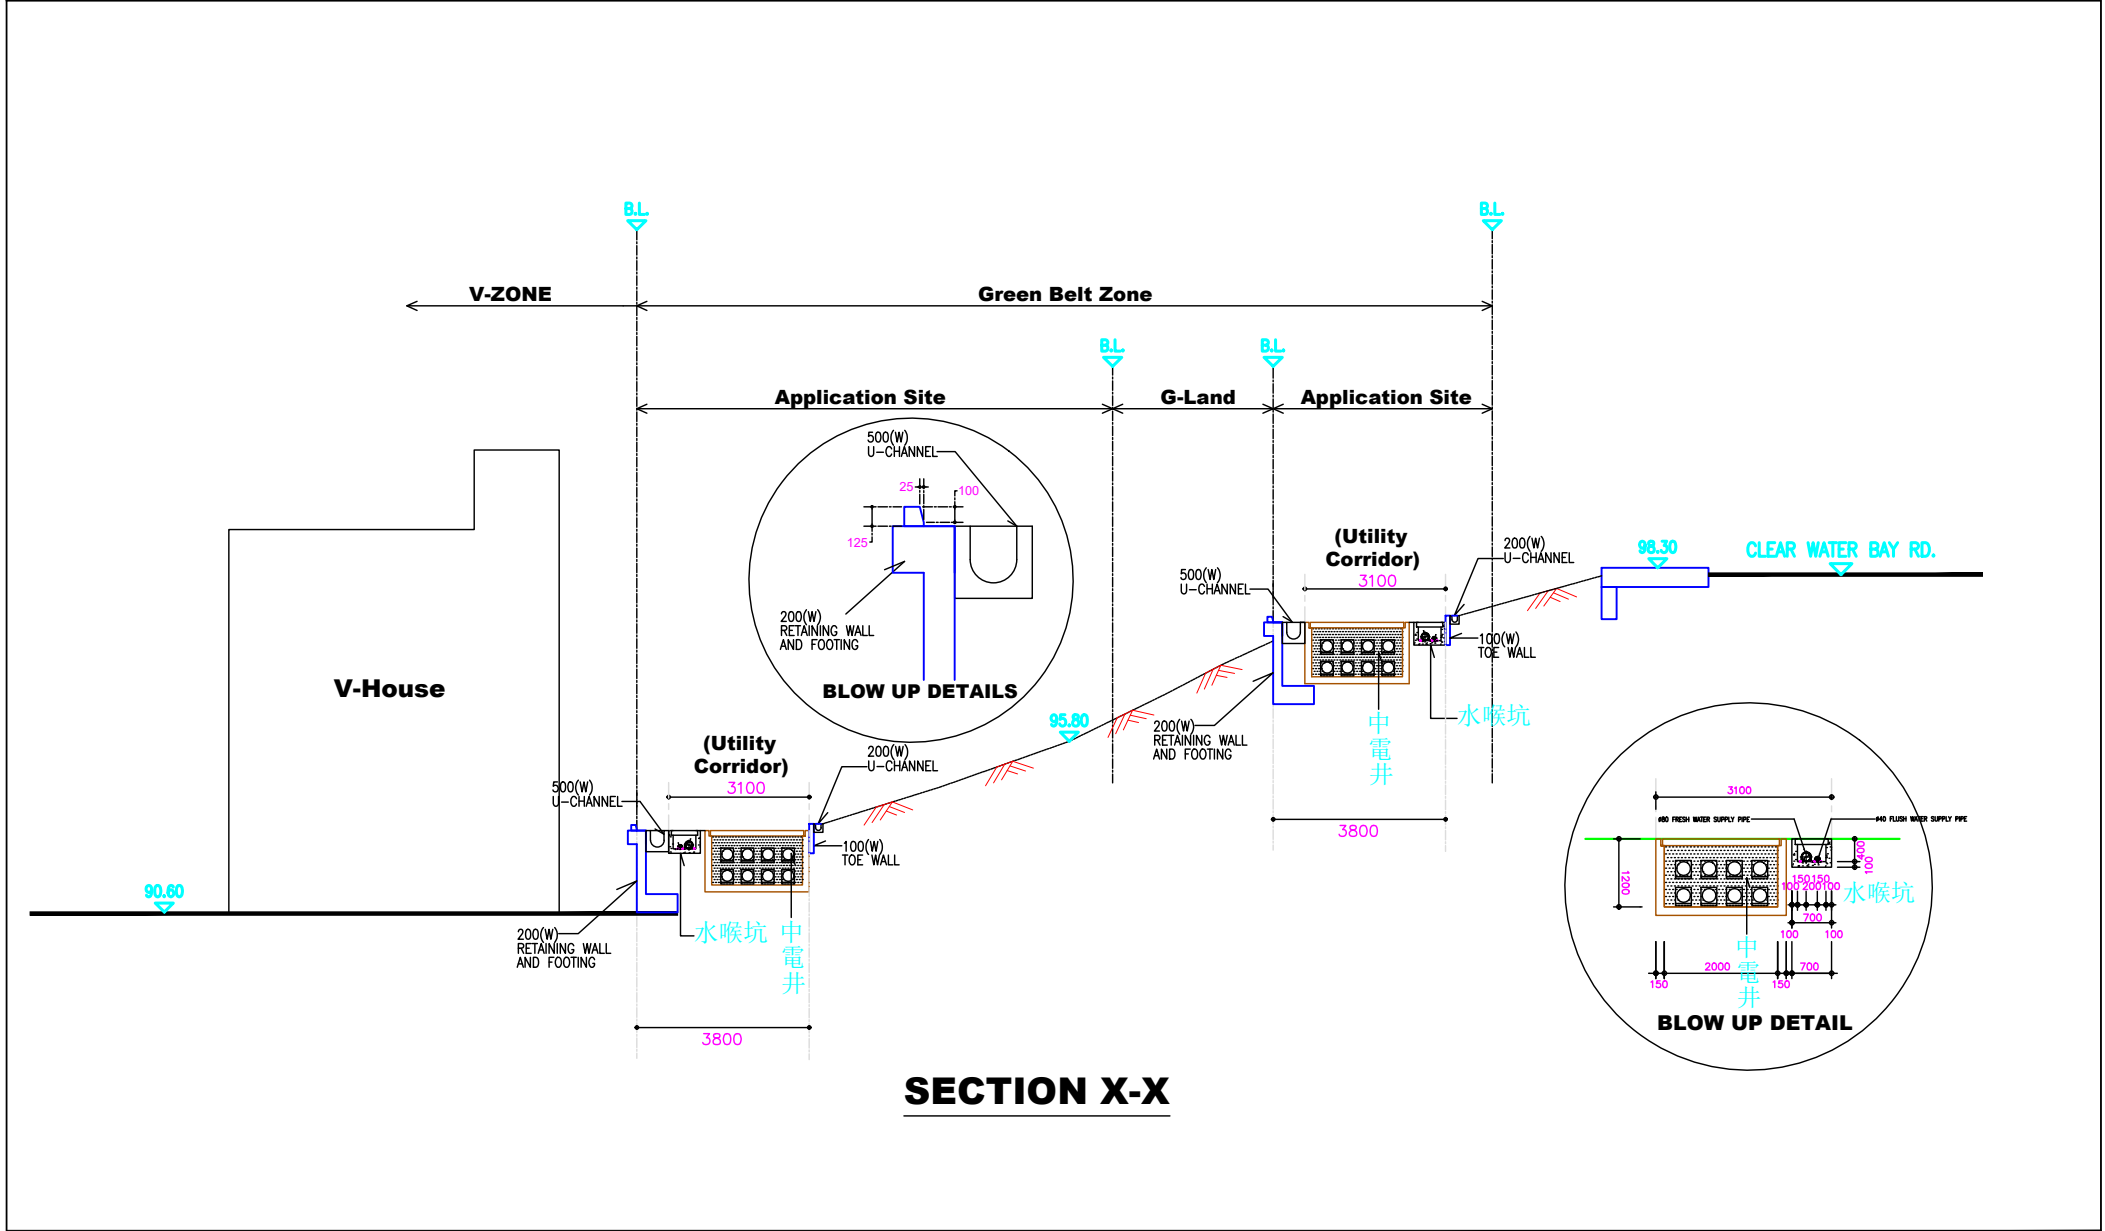

PROJECT TITLE Section 16 Planning Application for Utility Installation for Private Project (Underground Cable Water, Telecommunication and Other Utilities Ducting) and associated excavation of land and filling of land at Various Lots in DD 233, Clear Water Bay, Sai Kung, N.T., New Territories			FIGURE 2.1
DATE DEC 2025	SCALE N.T.S	DRAWING TITLE SECTION OF THE PROPOSED UTILITIES CORRIDOR	GBE 創維建築工程 顧問有限公司 Glamorous Building & Engineering Consultancy Ltd.  AMG CONSULTANCY LIMITED
DRAWN SF	PROJECT NO. J03017		

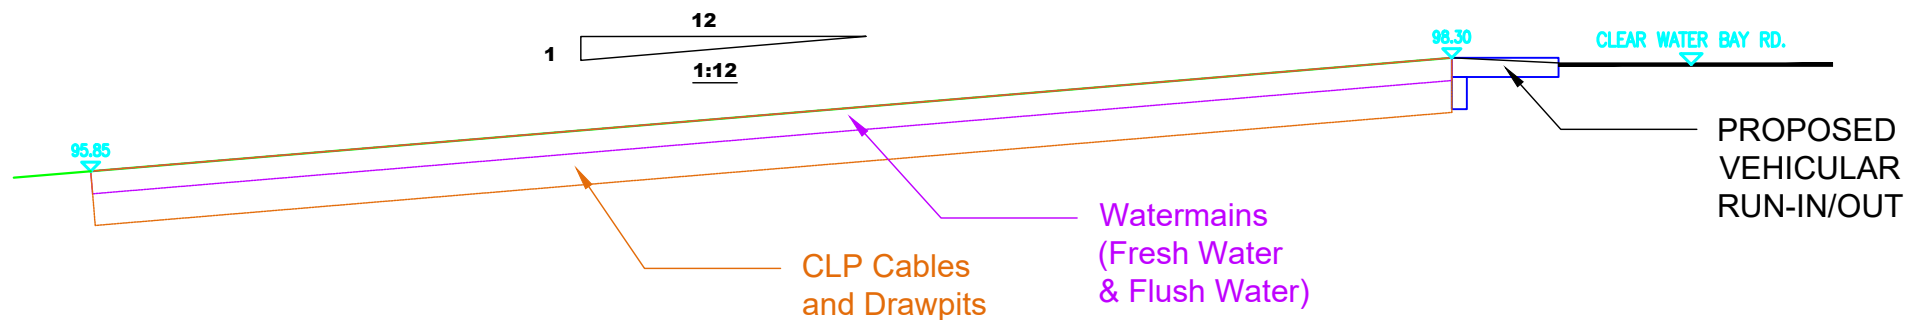

PROJECT TITLE

Section 16 Planning Application for Utility Installation for Private Project (Underground Cable Water, Telecommunication and Other Utilities Ducting) and associated excavation of land and filling of land at Various Lots in DD 233, Clear Water Bay, Sai Kung, N.T., New Territories

FIGURE 2.2

DATE

DEC 2025

SCALE

N.T.S

DRAWING TITLE

SECTION OF THE LONGITUDINAL PROFILE OF THE PROPOSED UTILITIES CORRIDOR

DRAWN


SF

PROJECT NO.

J03017


GBE 創維建築工程
顧問有限公司
Glamorous Building & Engineering
Consultancy Ltd.

AMG CONSULTANCY LIMITED

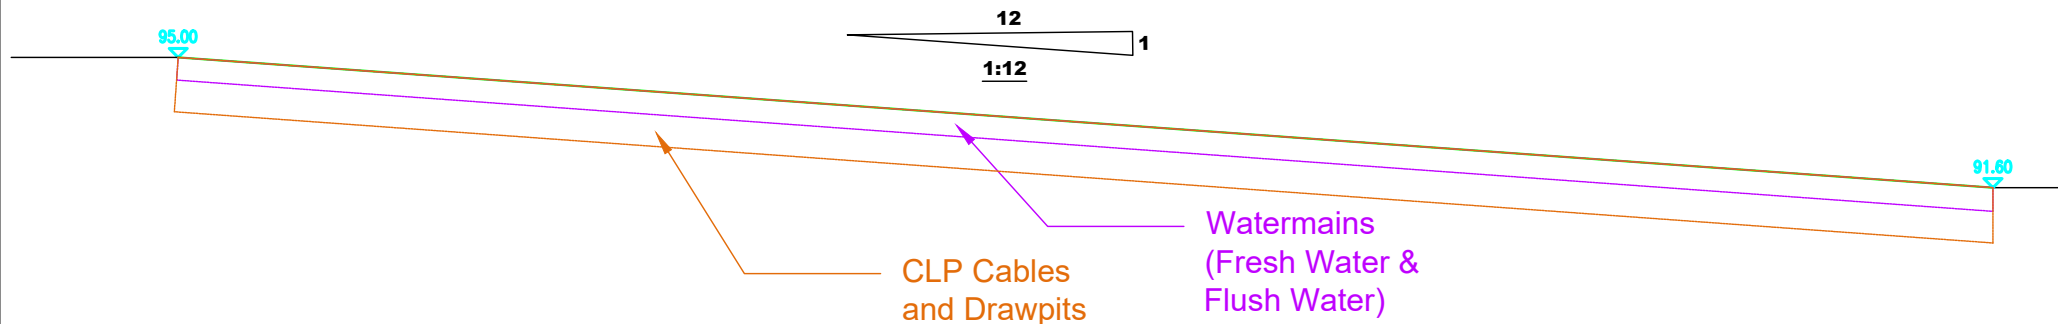

SECTION Z-Z

PROJECT TITLE Section 16 Planning Application for Utility Installation for Private Project (Underground Cable Water, Telecommunication and Other Utilities Ducting) and associated excavation of land and filling of land at Various Lots in DD 233, Clear Water Bay, Sai Kung, N.T., New Territories			FIGURE 2.3	
DATE DEC 2025	SCALE N.T.S	DRAWING TITLE SECTION OF THE LONGITUDINAL PROFILE OF THE PROPOSED UTILITIES CORRIDOR		
DRAWN SF	PROJECT NO. J03017			
			GNE 創維建築工程顧問有限公司 Glamorous Building & Engineering Consultancy Ltd.  AMG CONSULTANCY LIMITED	

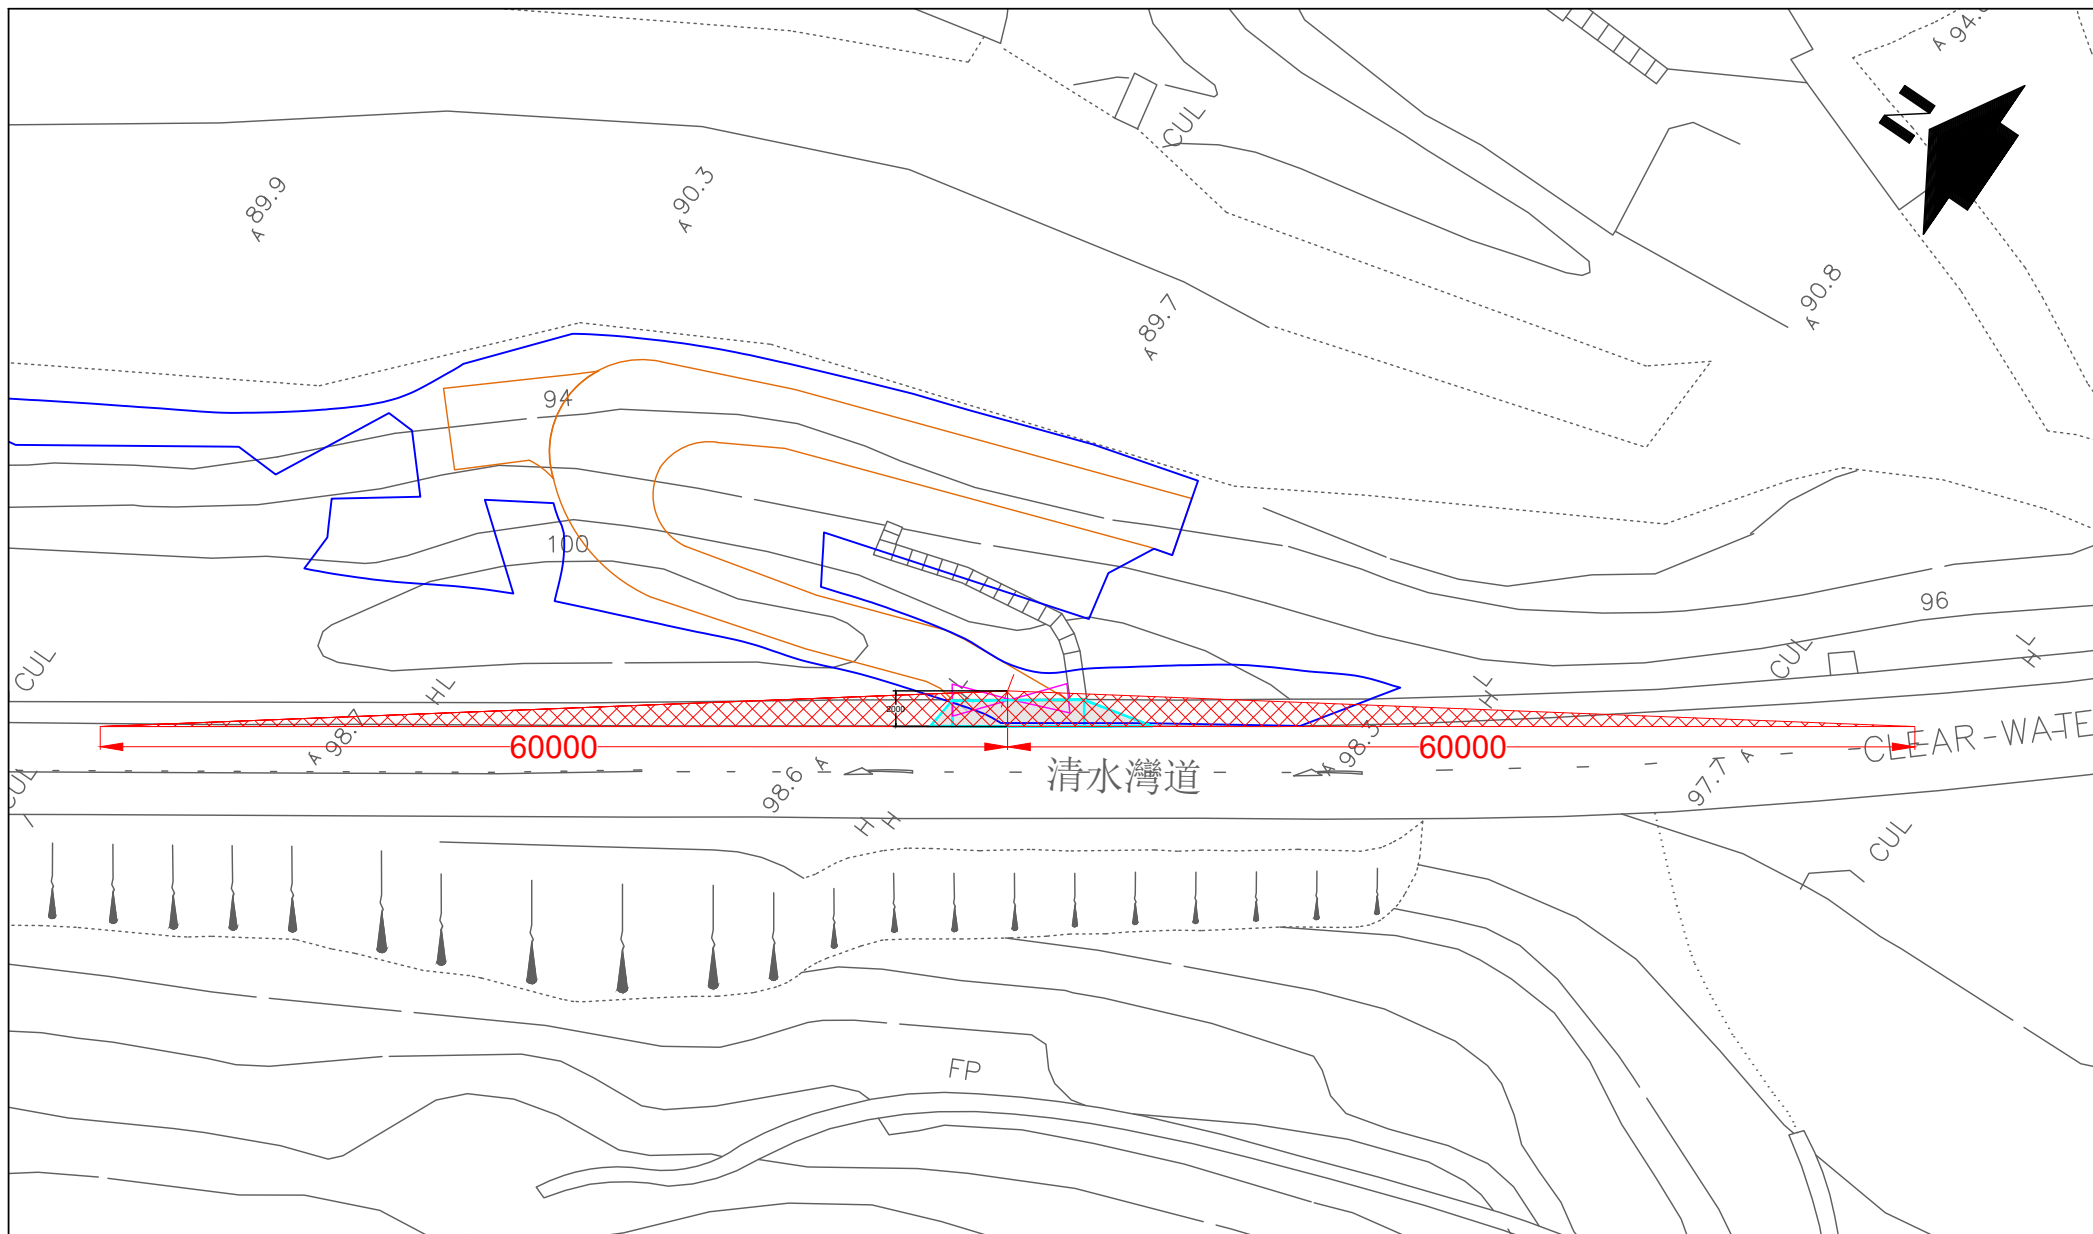


PROJECT TITLE Section 16 Planning Application for Utility Installation for Private Project (Underground Cable Water, Telecommunication and Other Utilities Ducting) and associated excavation of land and filling of land at Various Lots in DD 233, Clear Water Bay, Sai Kung, N.T., New Territories		
DATE DEC 2025	SCALE N.T.S	DRAWING TITLE ASSESSMENT OF THE VISIBILITY DISTANCE FROM THE SUBJECT SITE
DRAWN SF	PROJECT NO. J03017	

FIGURE 2.4

GBE 創維建築工程
顧問有限公司
Glamorous Building & Engineering
Consultancy Ltd.



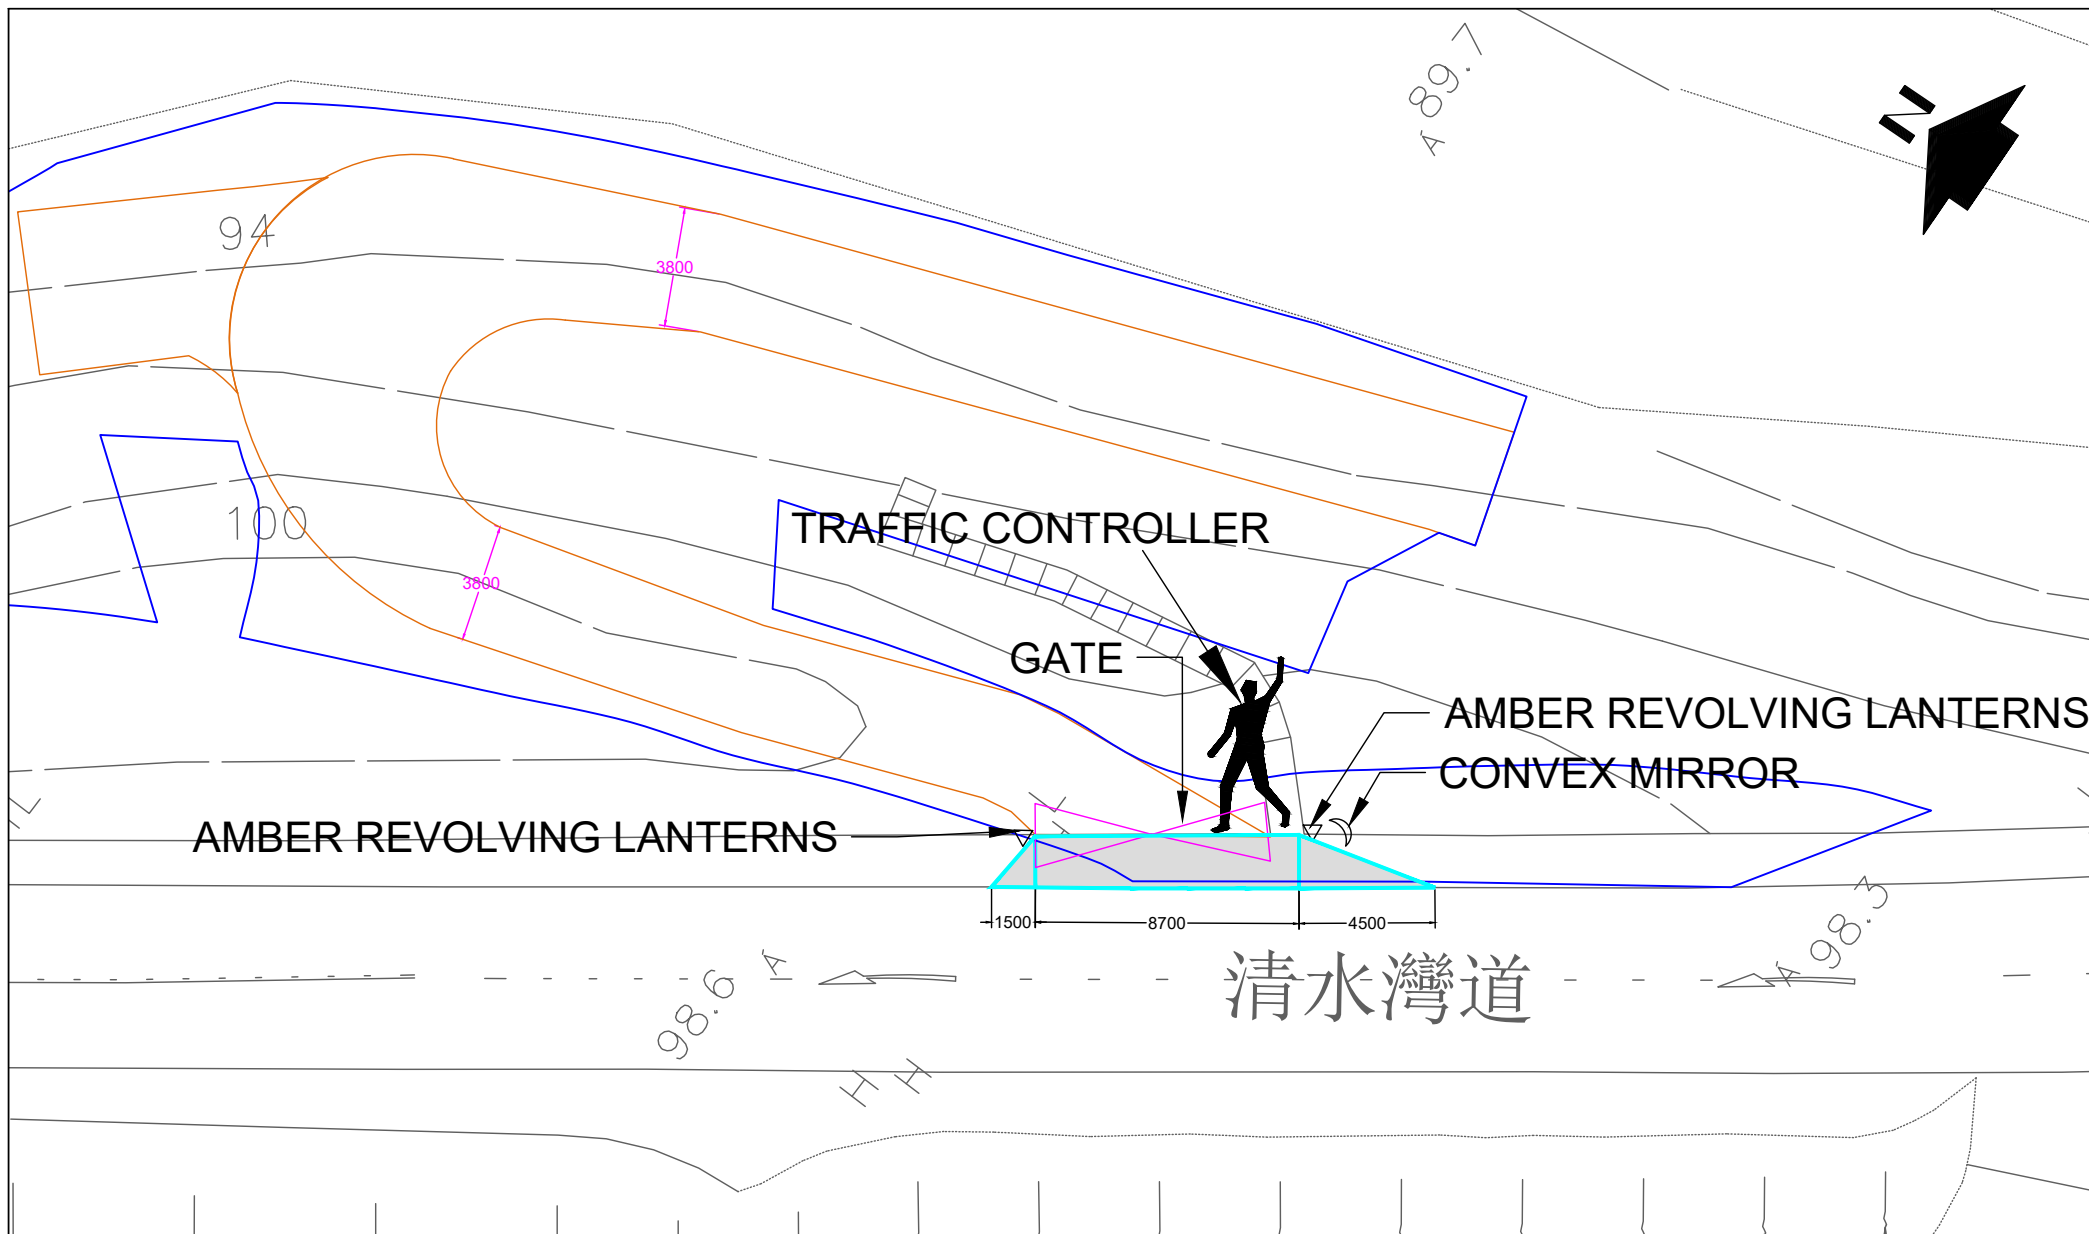

PROJECT TITLE Section 16 Planning Application for Utility Installation for Private Project (Underground Cable Water, Telecommunication and Other Utilities Ducting) and associated excavation of land and filling of land at Various Lots in DD 233, Clear Water Bay, Sai Kung, N.T., New Territories		
DATE DEC 2025	SCALE N.T.S	DRAWING TITLE SAFETY MEASURES AT THE PROPOSED VEHICULAR RUN-IN/OUT
DRAWN SF	PROJECT NO. J03017	

FIGURE 3

GBE 創維建築工程
顧問有限公司
Glamorous Building & Engineering
Consultancy Ltd.

