

Attachment 3

Updated Excavation Plan

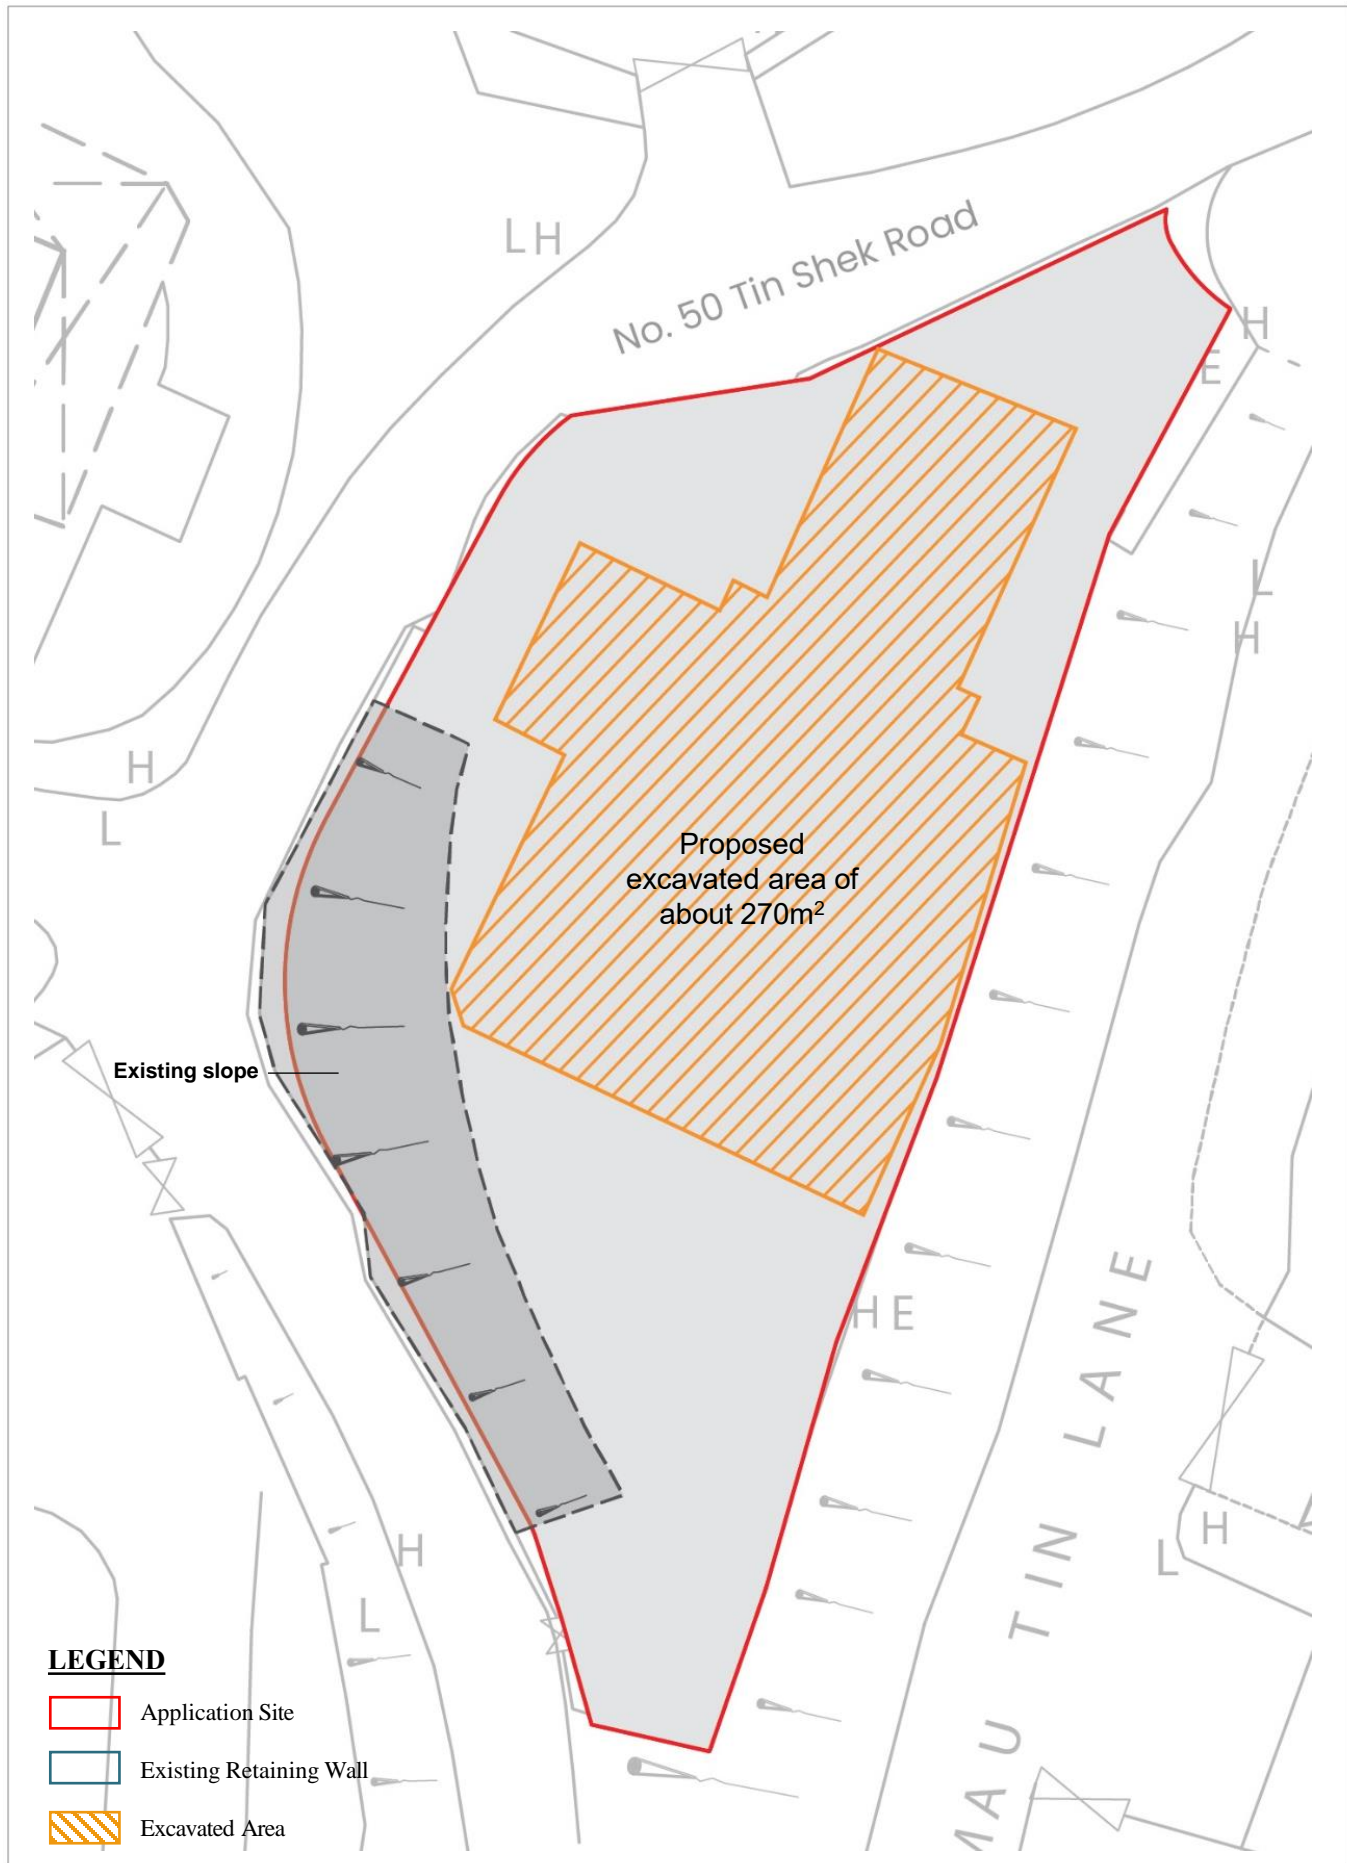


Figure No.	Scale	Figure Title
-	-	Updated Excavation Plan
ARUP	Date	Source
	April 2025	