


Appendix 2

ARCHITECTURAL DRAWINGS



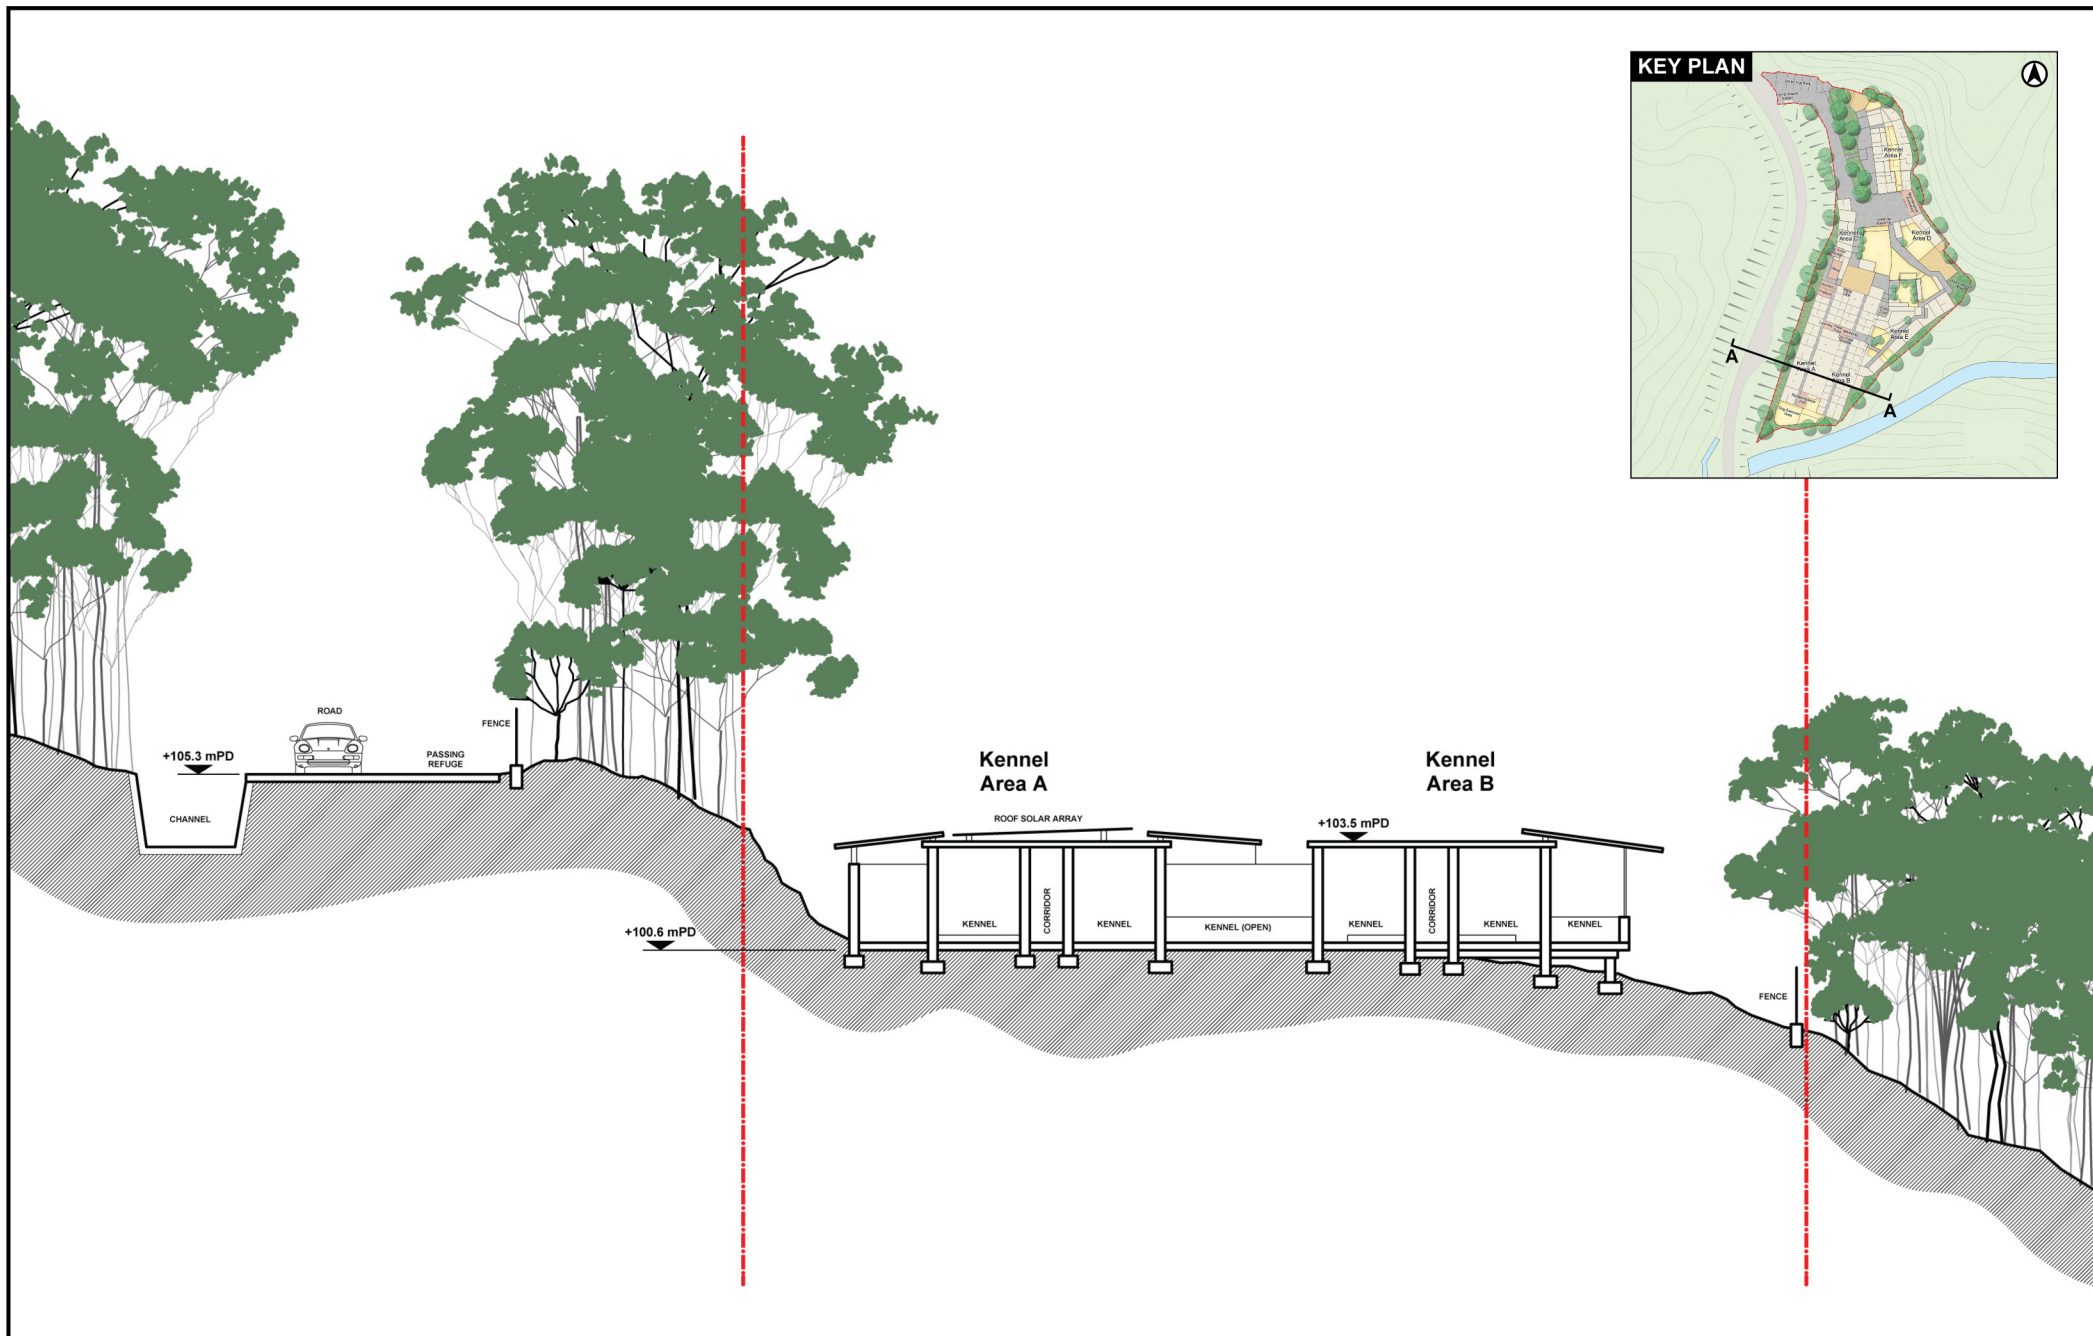

SKSFS/TLWSK

DIAGRAMMATIC SECTION
SCALE 1 : 200