


NOMINAL POLE LENGTH
9m

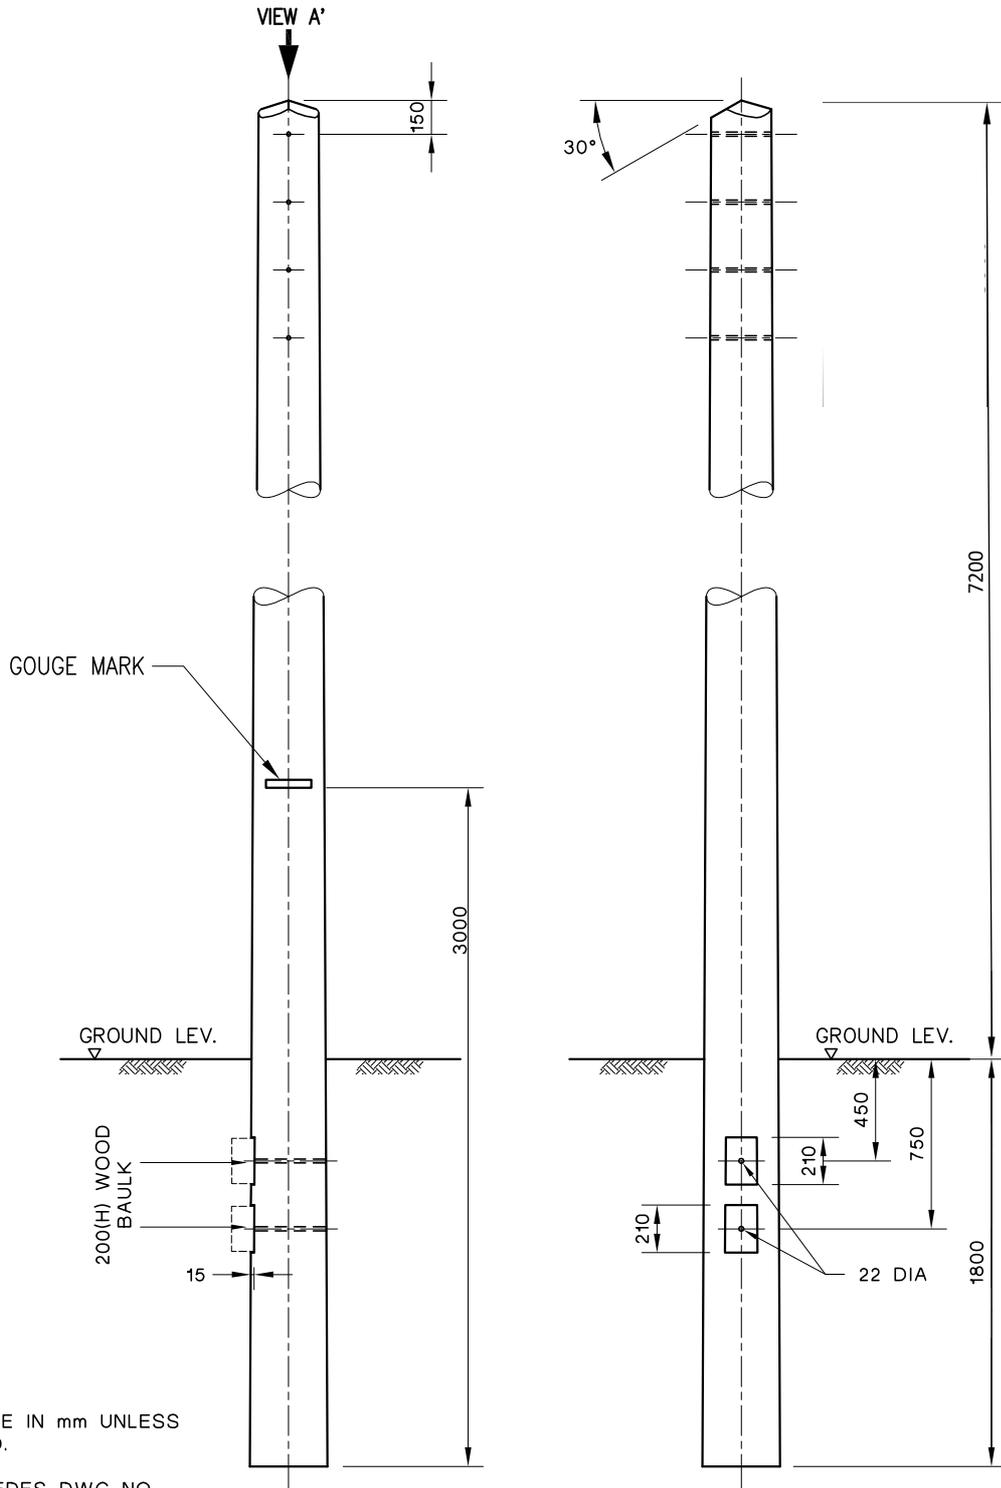

NOTE:  
ALL DIMENSIONS ARE IN mm UNLESS OTHERWISE STATED.

THIS DWG. SUPERSEDES DWG NO. ESC/G/96-69

G	GOUGE MARK UPDATED TO 3m	F	ADDITIONAL BAULK, GOUGE MARK MEASUREMENT INCREASED
---	--------------------------	---	--



REVS.	28.10.02	28.1.03	8.10.04	30.09.15	05.08.16	13.03.17	01.06.17					
INITIAL	A	B	C	D	E	F	G	H	J	K	L	
	HCCHOW	HCCHOW	F.C.	S.K.LAU	K.L.CHAN	K.L.CHAN	K.L.CHAN					

TITLE :

LV OHL WOOD POLE  
Item 5,8,12,16

DRAWN: S.C.T.	
CHECKED: Y.N.S	APPROVED:
SCALE: N.T.S.	SHEET(S) IN SET: 1

PROJECT NO.	CONTRACT NO.
-------------	--------------

ASSET MANAGEMENT	DRG. NO. T	G	E	N	5	1	2	2	0	D	E	3	3	0	0	2	4	0	1	G	A
------------------	------------	---	---	---	---	---	---	---	---	---	---	---	---	---	---	---	---	---	---	---	---