


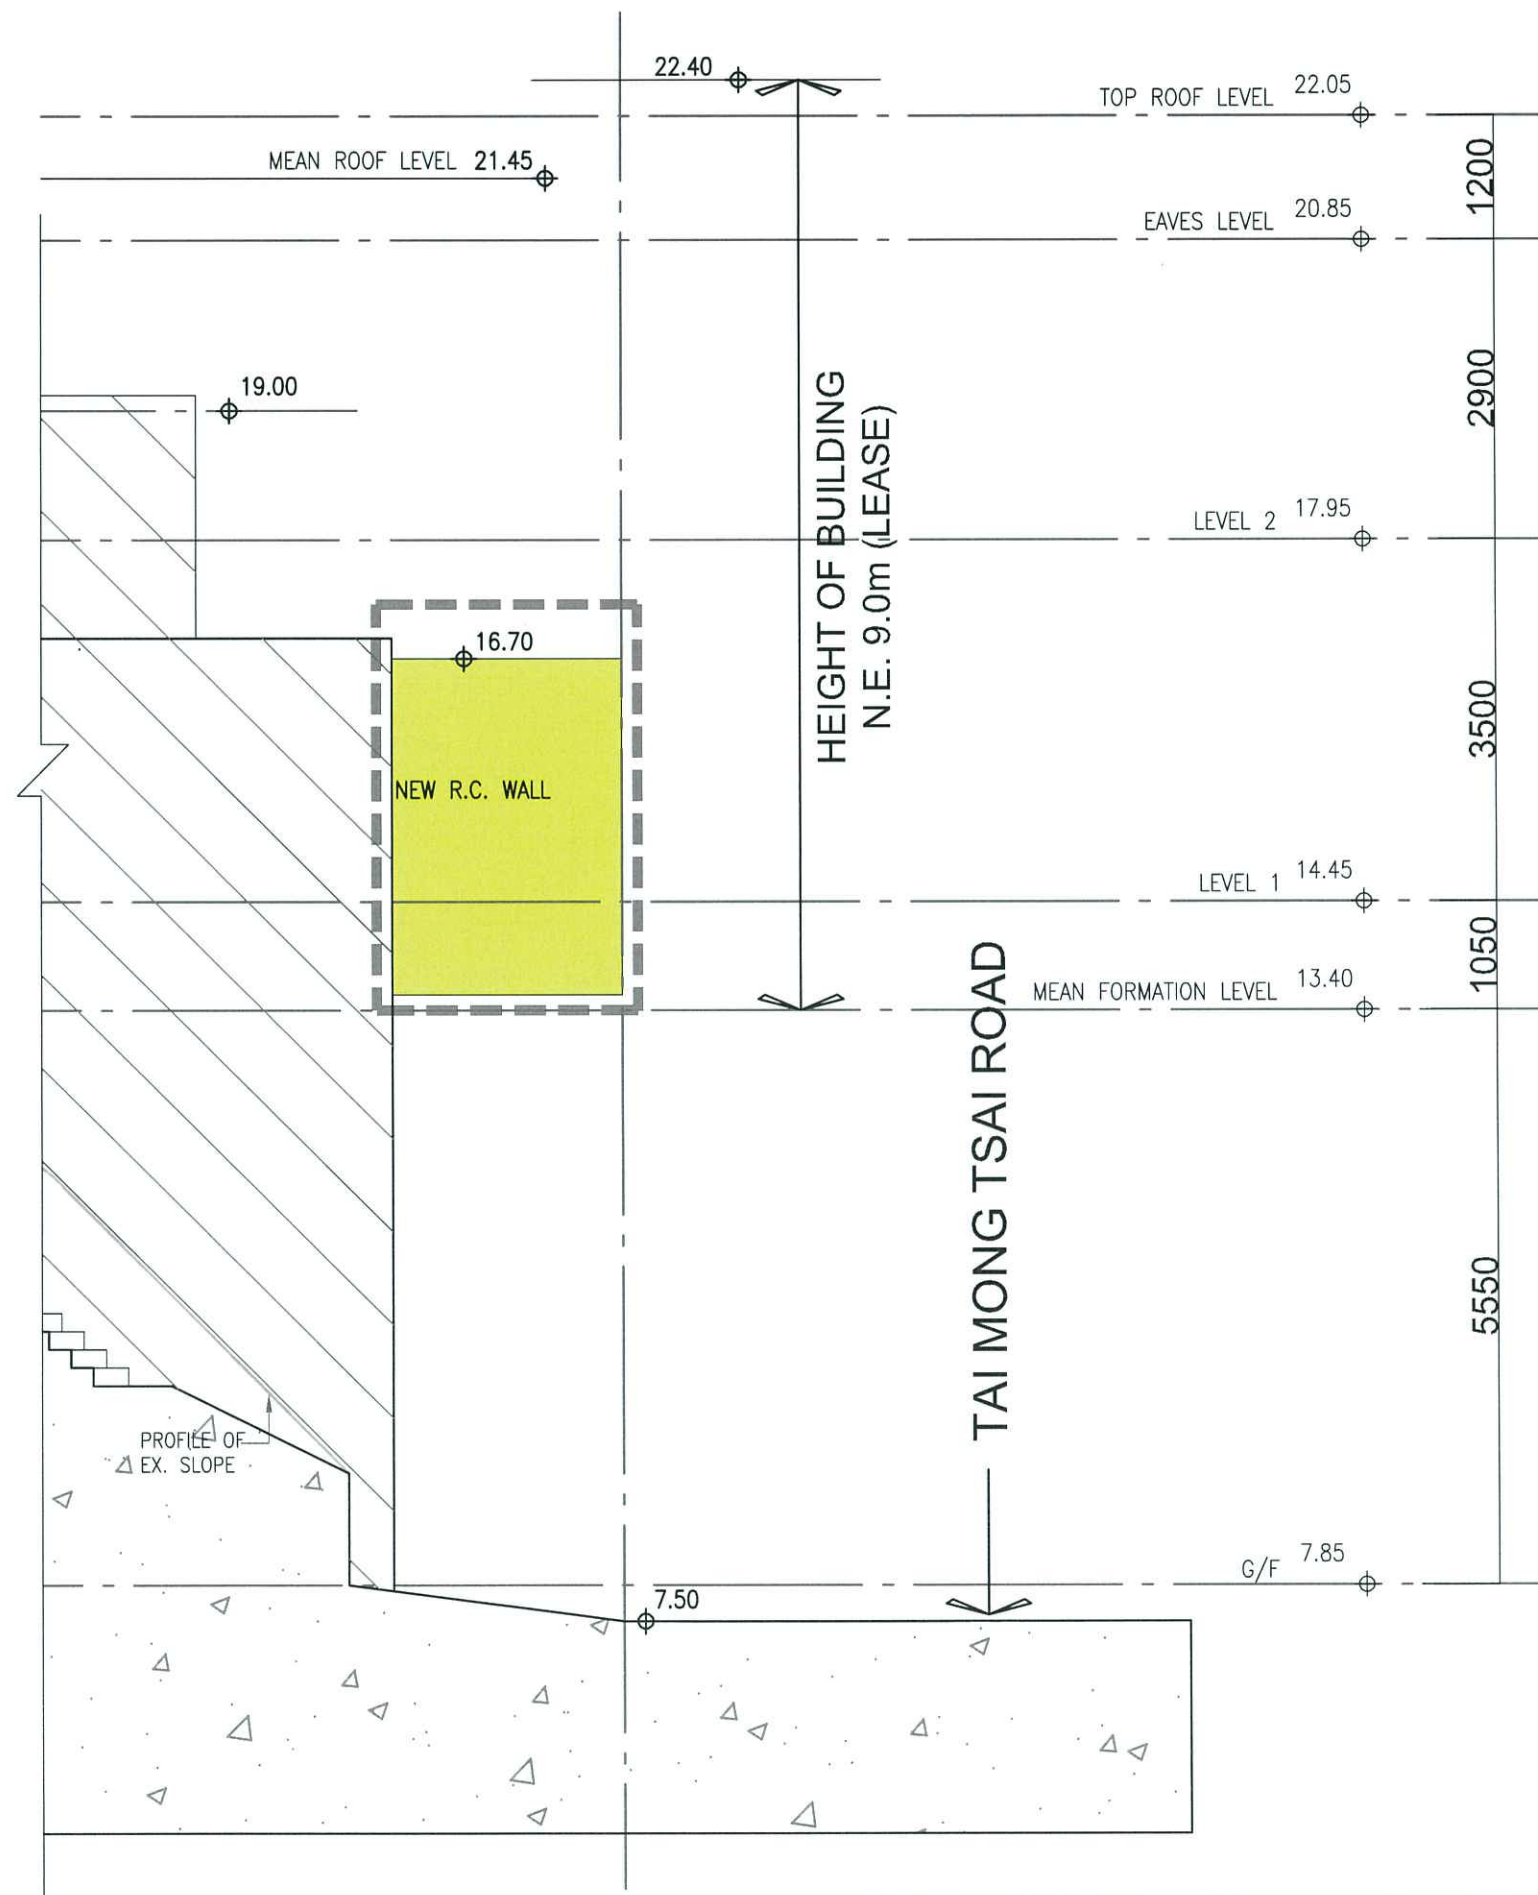

John

LEGEND:



PROPOSED NEW SUN DECK

NON-CHANGE AREA

FIGURE NO.

3

SCALE:

DATE:

13.11.23

FIGURE TITLE:

SECTION

LOCATION:

LOT 859 IN D.D.216 NO. 101 TAI MONG TSAI ROAD,
SAI KUNG, N.T.

PREPARED BY

LEADTOPS RAYMOND LTD.
INTEGRATED DESIGN AND PROJECT MANAGEMENT SPECIALISTS