


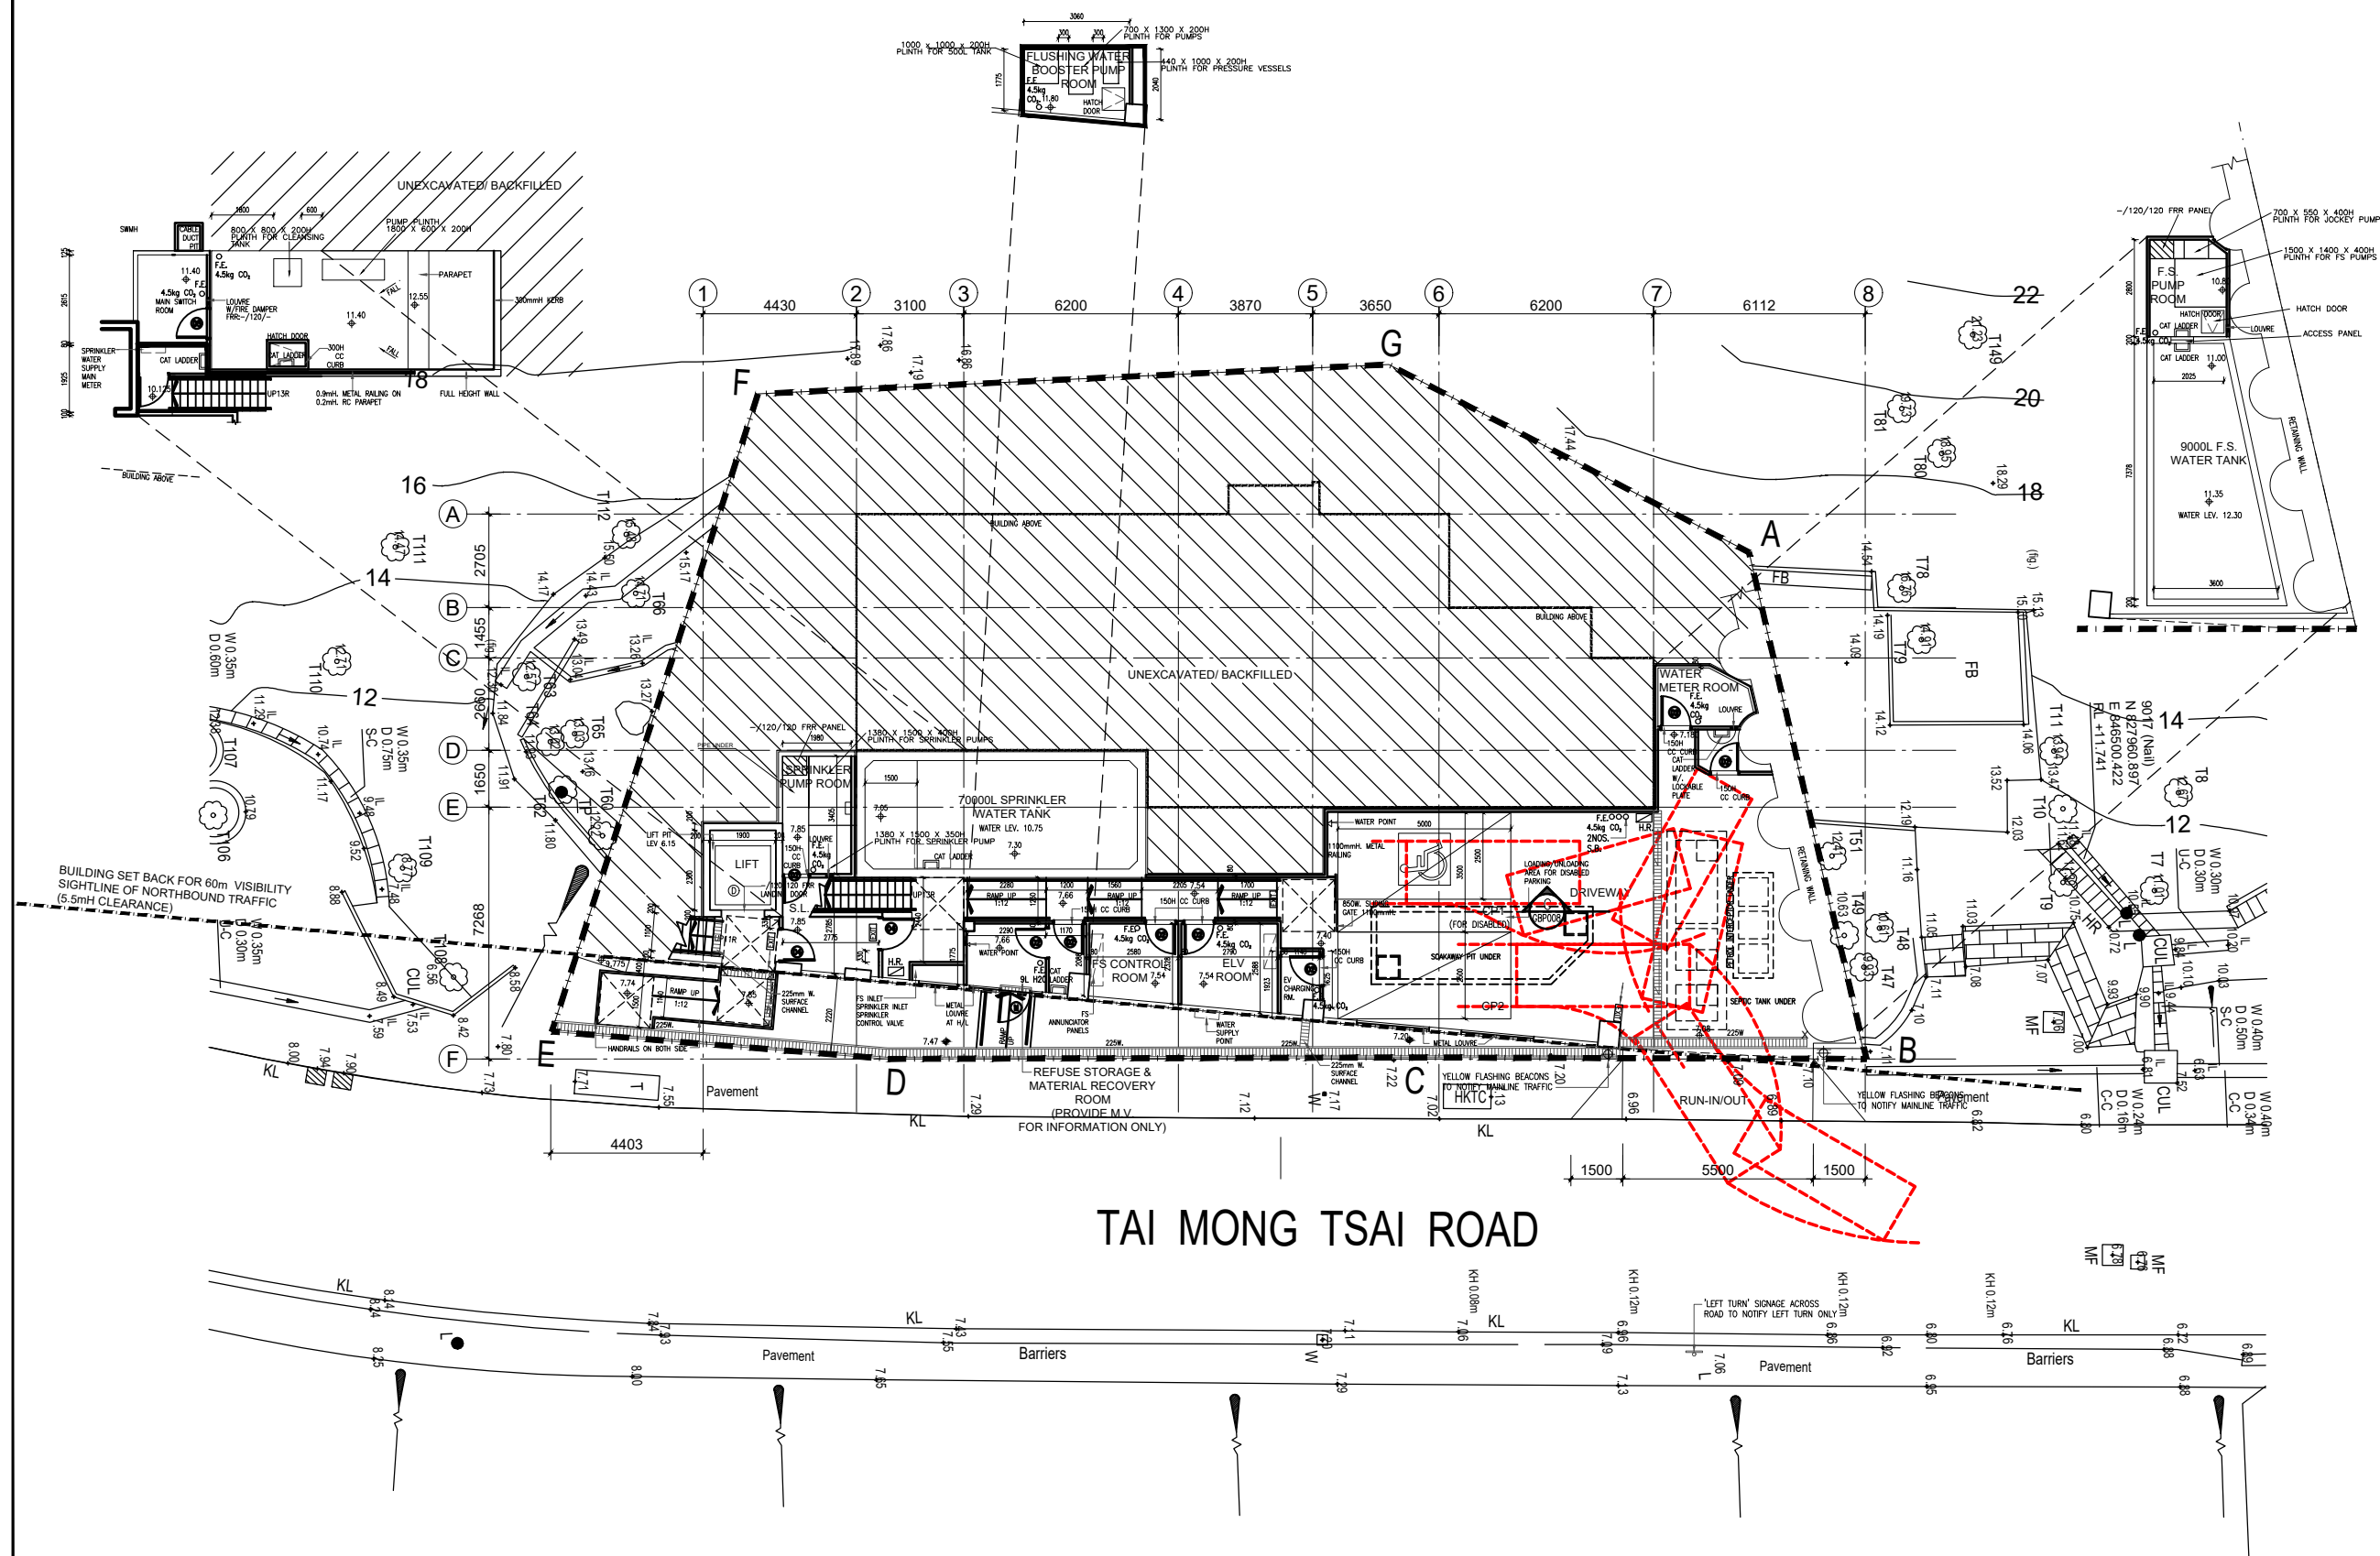

LEGEND:	FIGURE NO.	4	FIGURE TITLE:	LOCATION:	PREPARED BY
	SCALE:		GROUND FLOOR PLAN	LOT 859 IN D.D.216 NO. 101 TAI MONG TSAI ROAD, SAI KUNG, N.T.	 LEADTOPS RAYMOND LTD. ARCHITECTS AND PROJECT MANAGEMENT SPECIALISTS
	DATE:	03.01.24			