

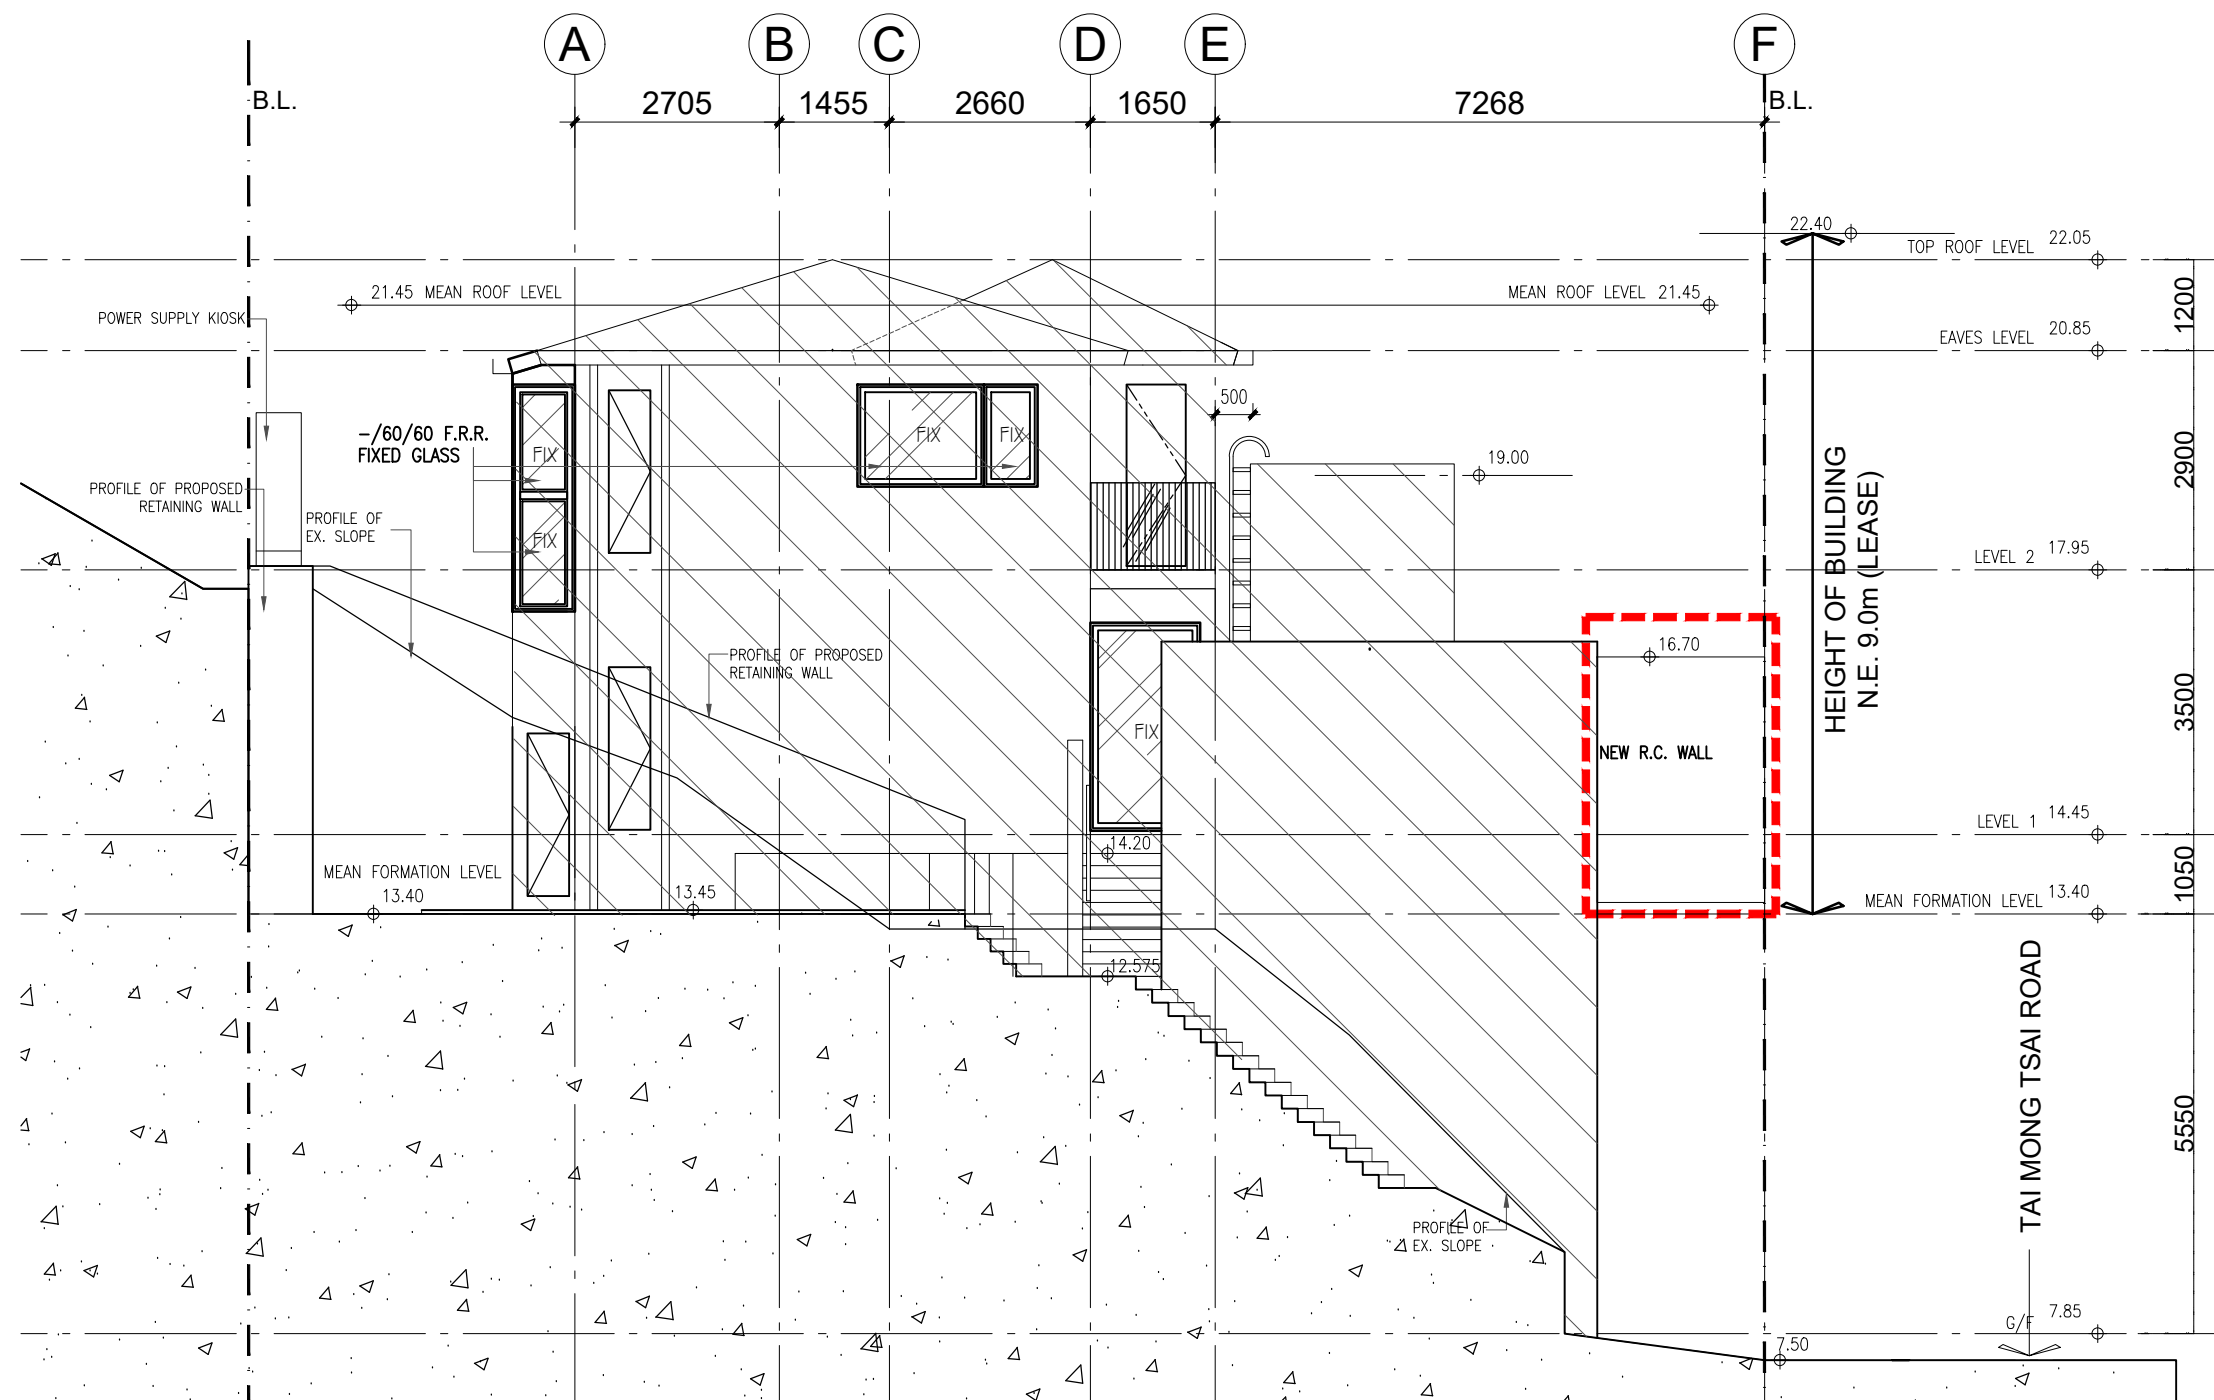
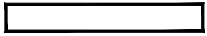


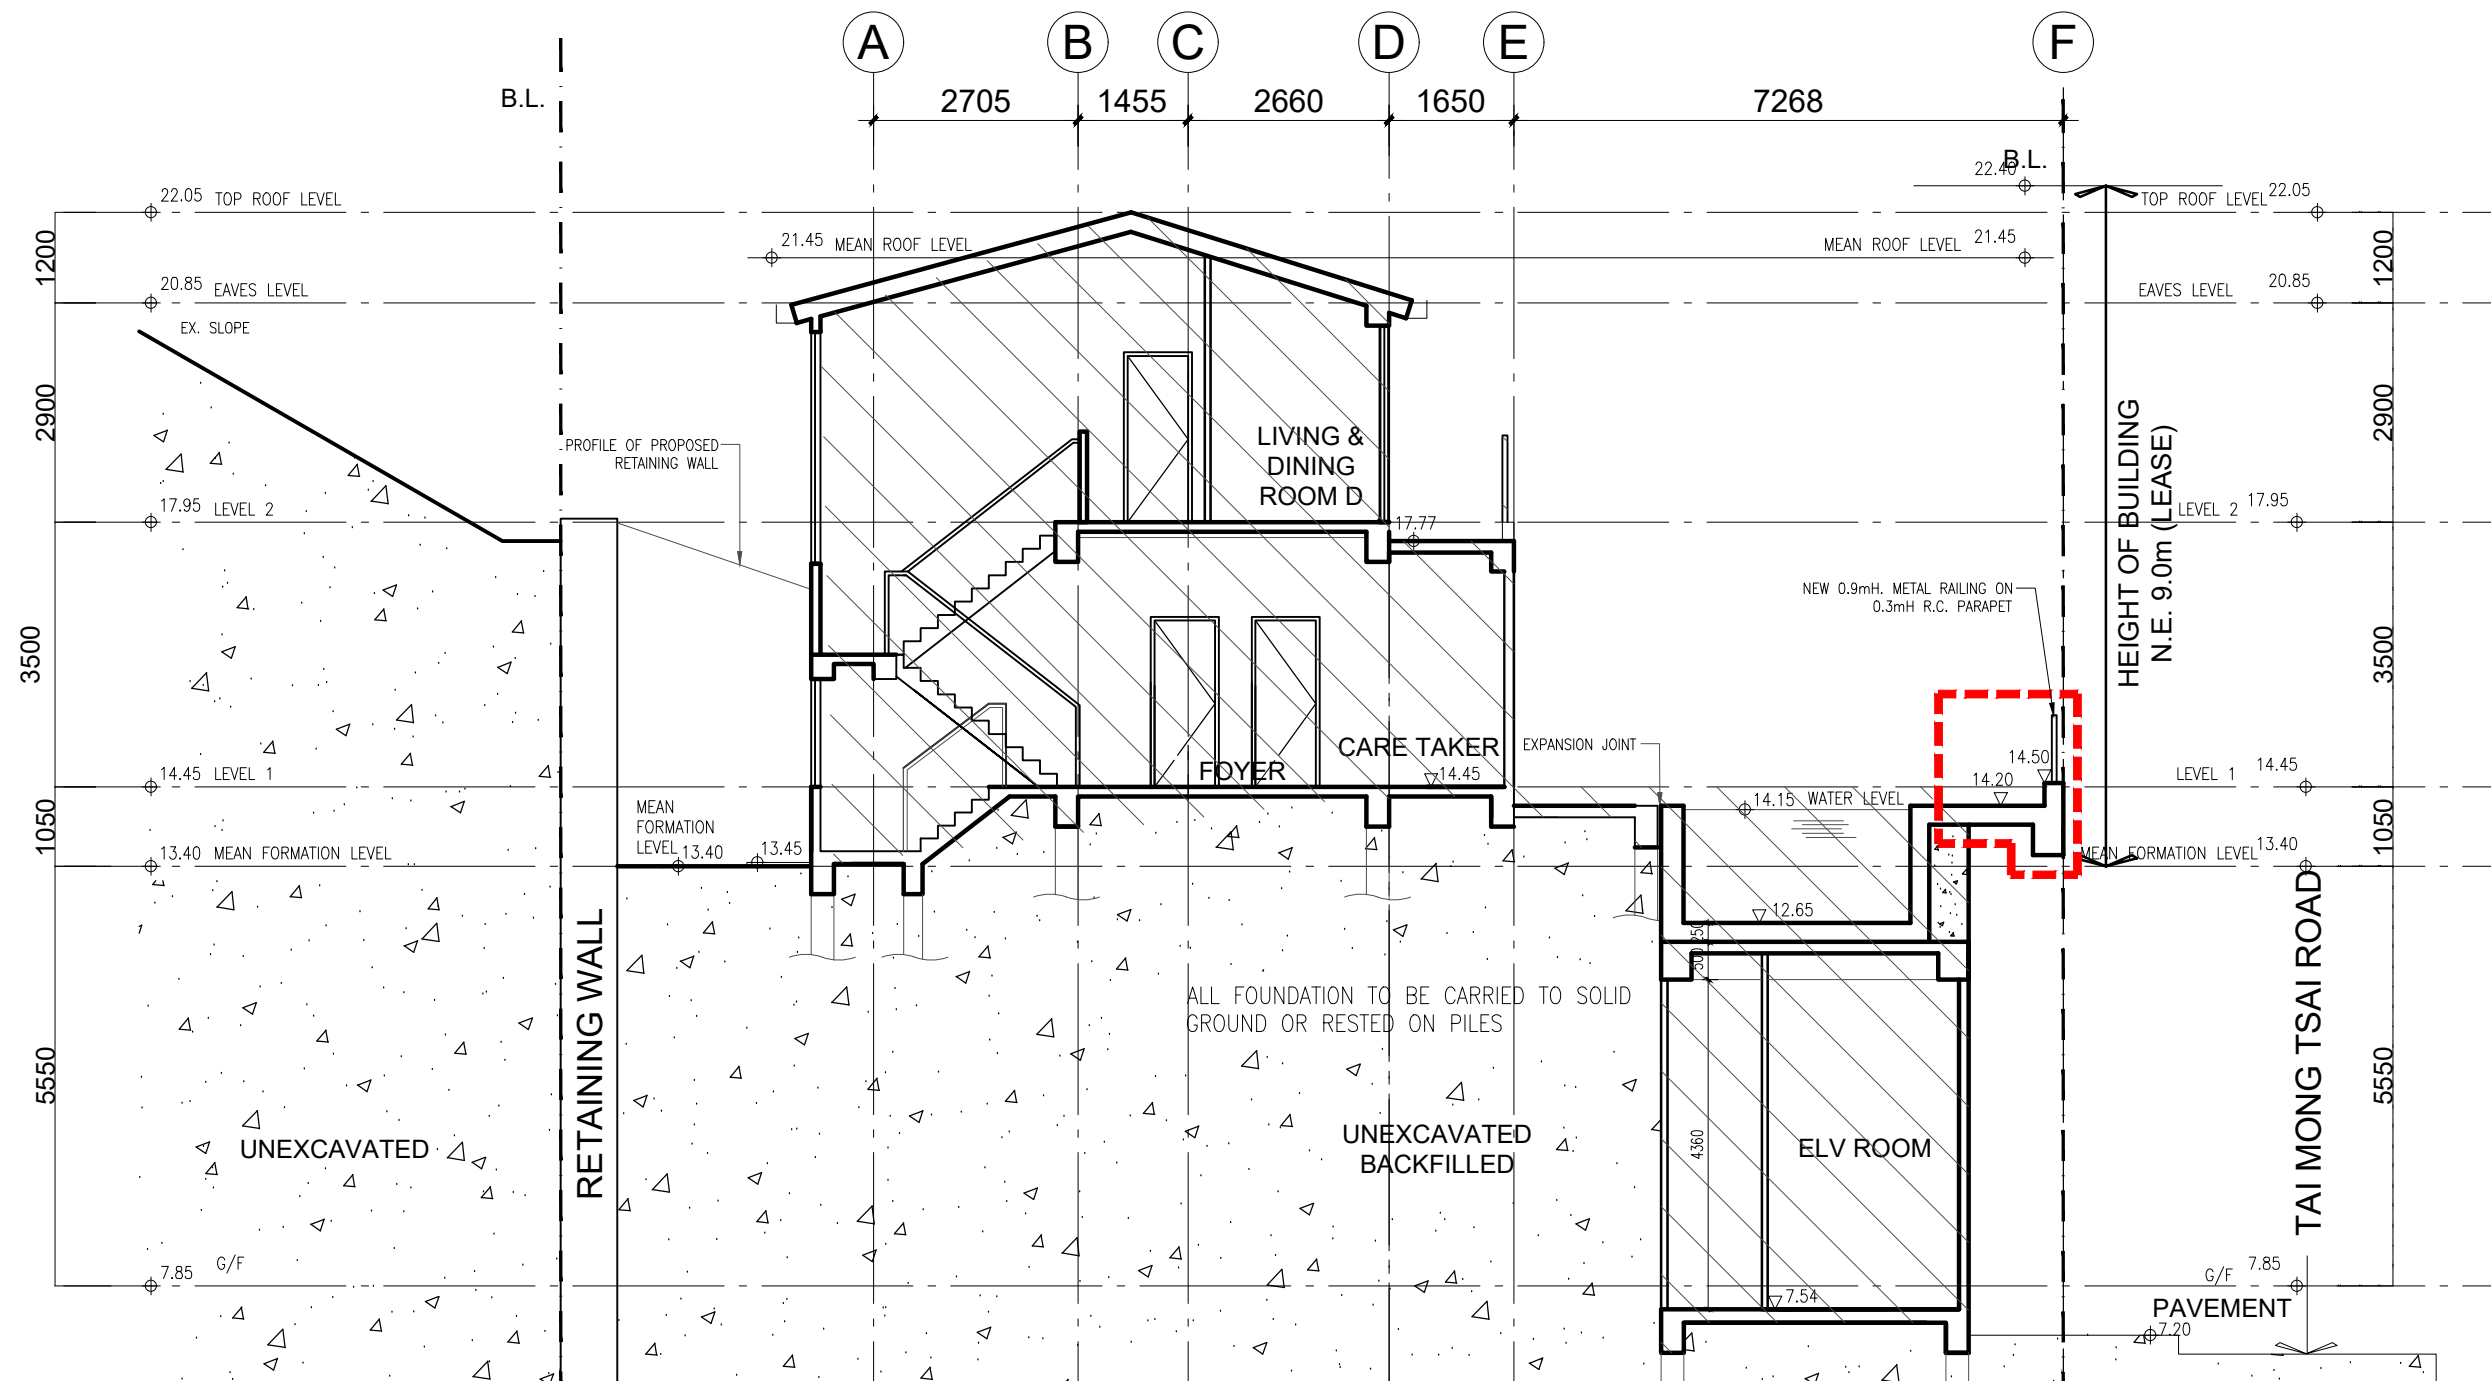

LEGEND:  PROPOSED NEW SUN DECK  NON-CHANGE AREA	FIGURE NO.	8	FIGURE TITLE: SIDE ELEVATION	LOCATION: LOT 859 IN D.D.216 NO. 101 TAI MONG TSAI ROAD, SAI KUNG, N.T.	PREPARED BY  LEADTOPS RAYMOND LTD. INTEGRATED DESIGN AND PROJECT MANAGEMENT SPECIALISTS
	SCALE:				
	DATE:	03.01.24			

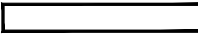

LEGEND:  PROPOSED NEW SUN DECK  NON-CHANGE AREA	FIGURE NO.	9	FIGURE TITLE:	LOCATION:	PREPARED BY
	SCALE:		SECTION	LOT 859 IN D.D.216 NO. 101 TAI MONG TSAI ROAD, SAI KUNG, N.T.	 LEADTOPS RAYMOND LTD. INTEGRATED DESIGN AND PROJECT MANAGEMENT SPECIALISTS
	DATE:	03.01.24			