



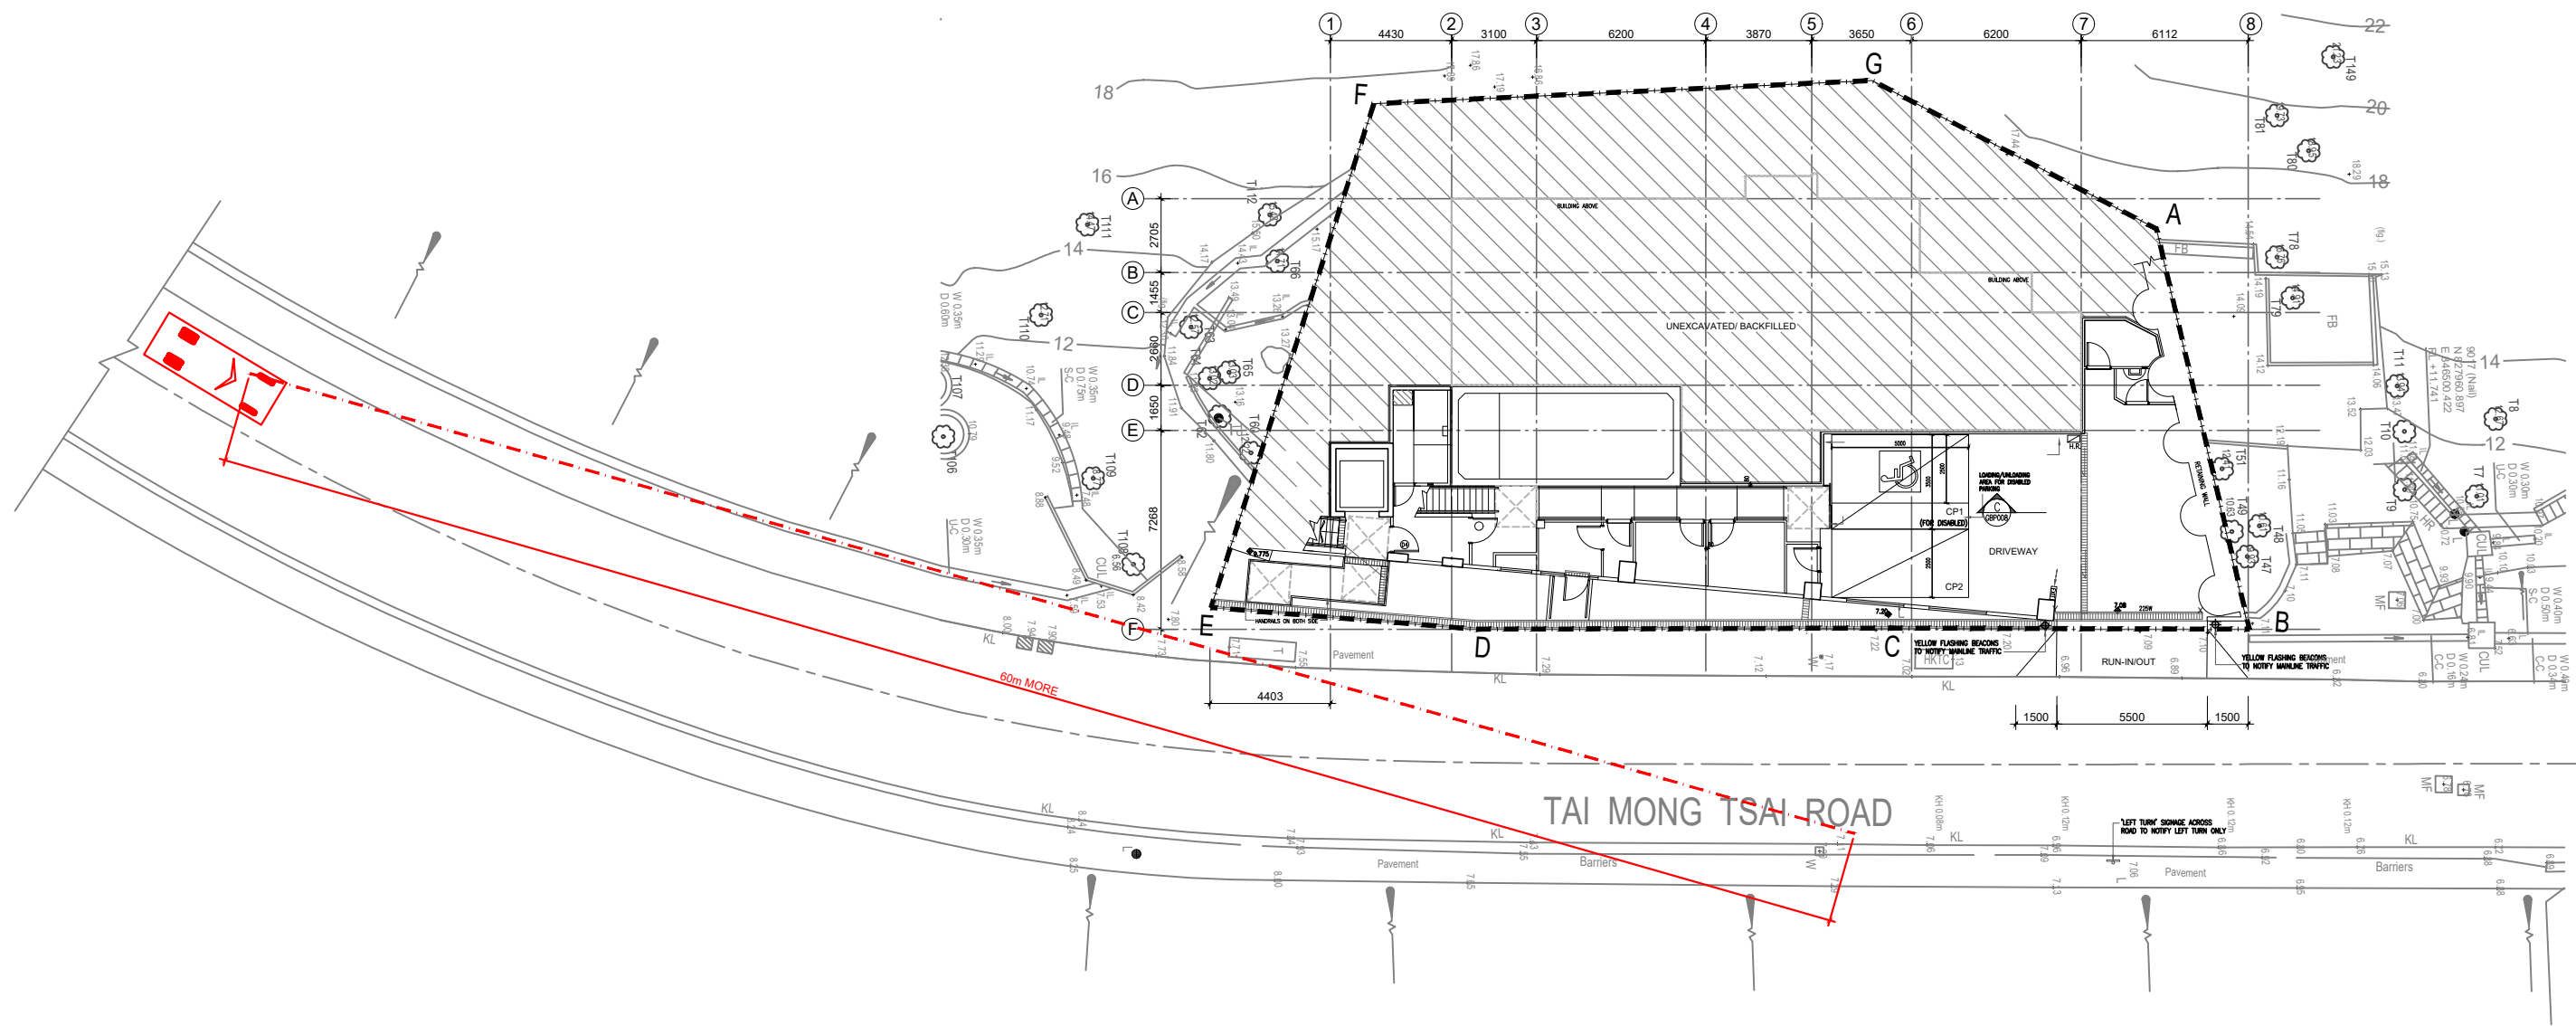


LEGEND:	FIGURE NO.	CSL-01	FIGURE TITLE: CRITICAL SIGHT LINE 01	LOCATION: LOT 859 IN D.D.216 NO. 101 TAI MONG TSAI ROAD, SAI KUNG, N.T.	PREPARED BY LEADTOPS RAYMOND LTD. INTEGRATED DESIGN AND PROJECT MANAGEMENT SPECIALISTS
	SCALE:	1:250@A3			
	DATE:	30.01.24			

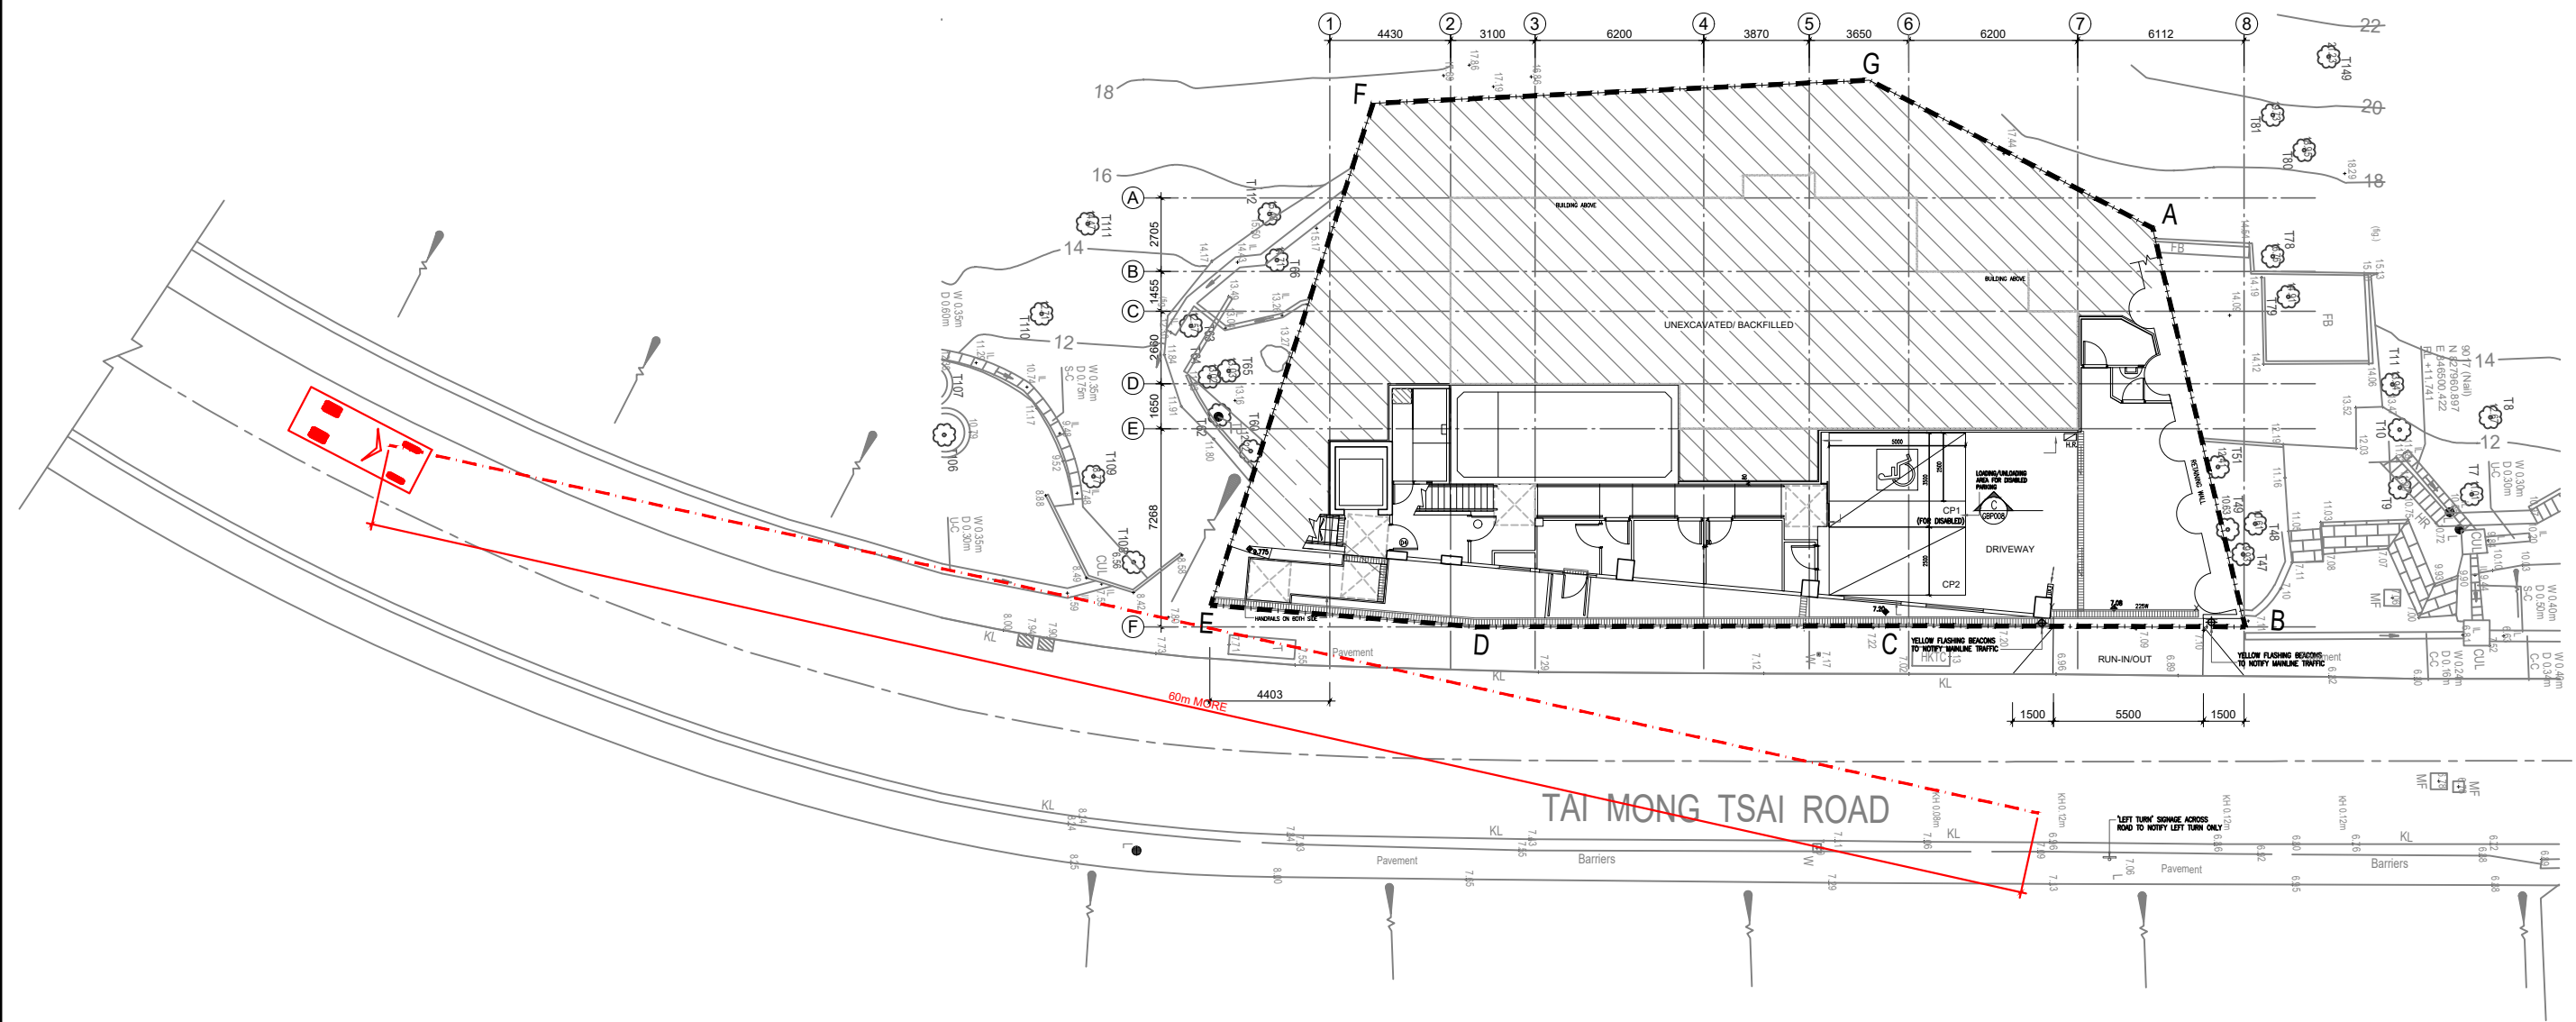


LEGEND:	FIGURE NO.	CSL-02	FIGURE TITLE: CRITICAL SIGHT LINE 02	LOCATION: LOT 859 IN D.D.216 NO. 101 TAI MONG TSAI ROAD, SAI KUNG, N.T.	PREPARED BY LEADTOPS RAYMOND LTD. INTEGRATED DESIGN AND PROJECT MANAGEMENT SPECIALISTS
	SCALE:	1:250@A3			
	DATE:	30.01.24			


LEGEND:	FIGURE NO.	CSL-03	FIGURE TITLE:	LOCATION:	PREPARED BY
	SCALE:	1:250@A3	CRITICAL SIGHT LINE 03	LOT 859 IN D.D.216 NO. 101 TAI MONG TSAI ROAD, SAI KUNG, N.T.	 LEADTOPS RAYMOND LTD. INTEGRATED DESIGN AND PROJECT MANAGEMENT SPECIALISTS
	DATE:	30.01.24			

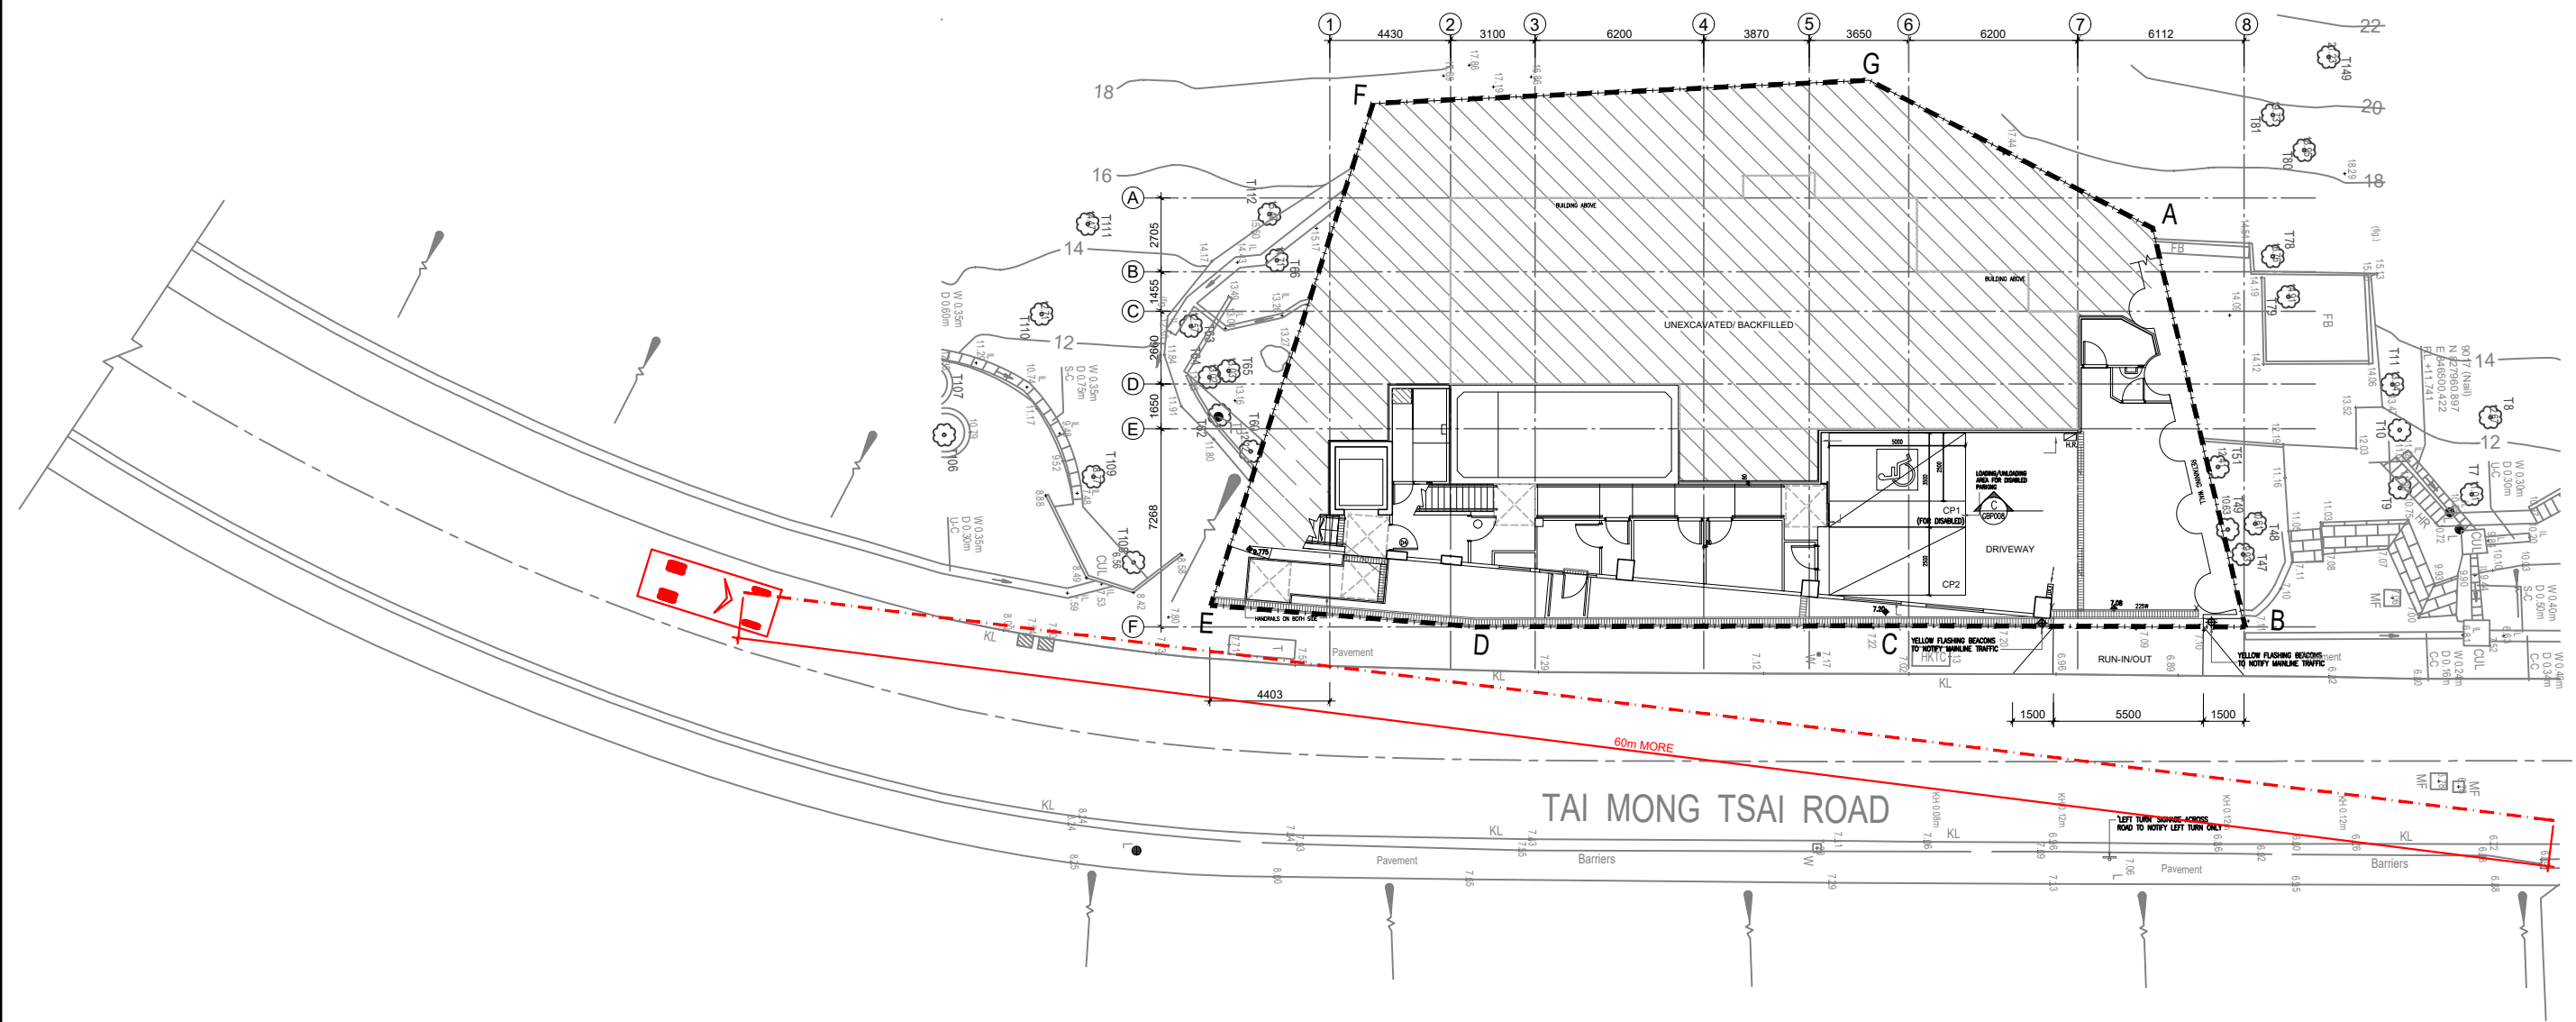


LEGEND:	FIGURE NO.	CSL-04	FIGURE TITLE: CRITICAL SIGHT LINE 04	LOCATION: LOT 859 IN D.D.216 NO. 101 TAI MONG TSAI ROAD, SAI KUNG, N.T.	PREPARED BY LEADTOPS RAYMOND LTD. INTEGRATED DESIGN AND PROJECT MANAGEMENT SPECIALISTS
	SCALE:	1:250@A3			
	DATE:	30.01.24			

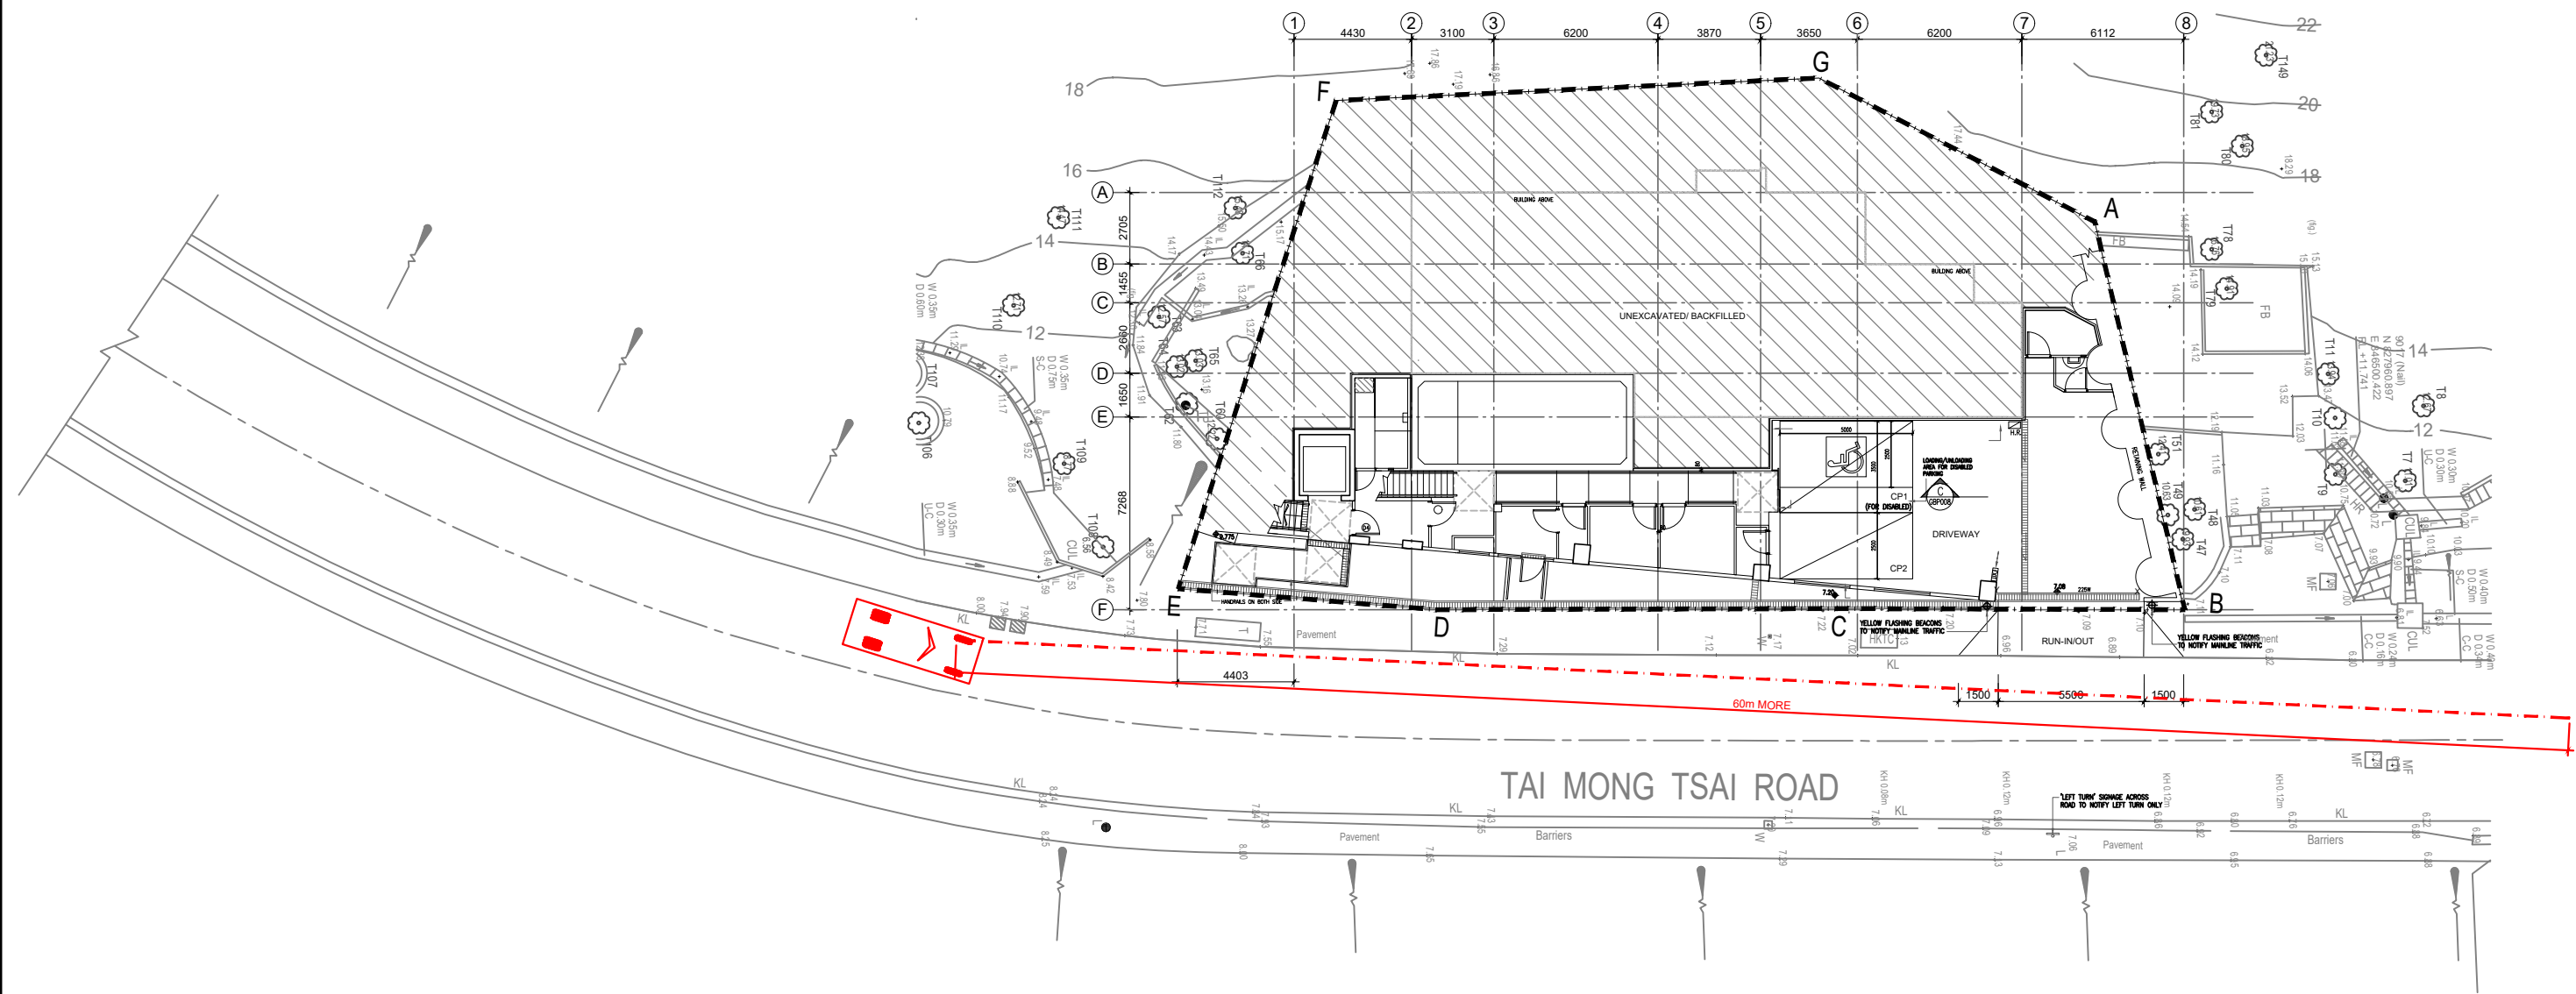


LEGEND:	FIGURE NO.	CSL-05	FIGURE TITLE: CRITICAL SIGHT LINE 05	LOCATION: LOT 859 IN D.D.216 NO. 101 TAI MONG TSAI ROAD, SAI KUNG, N.T.	PREPARED BY LEADTOPS RAYMOND LTD. INTEGRATED DESIGN AND PROJECT MANAGEMENT SPECIALISTS
	SCALE:	1:250@A3			
	DATE:	30.01.24			

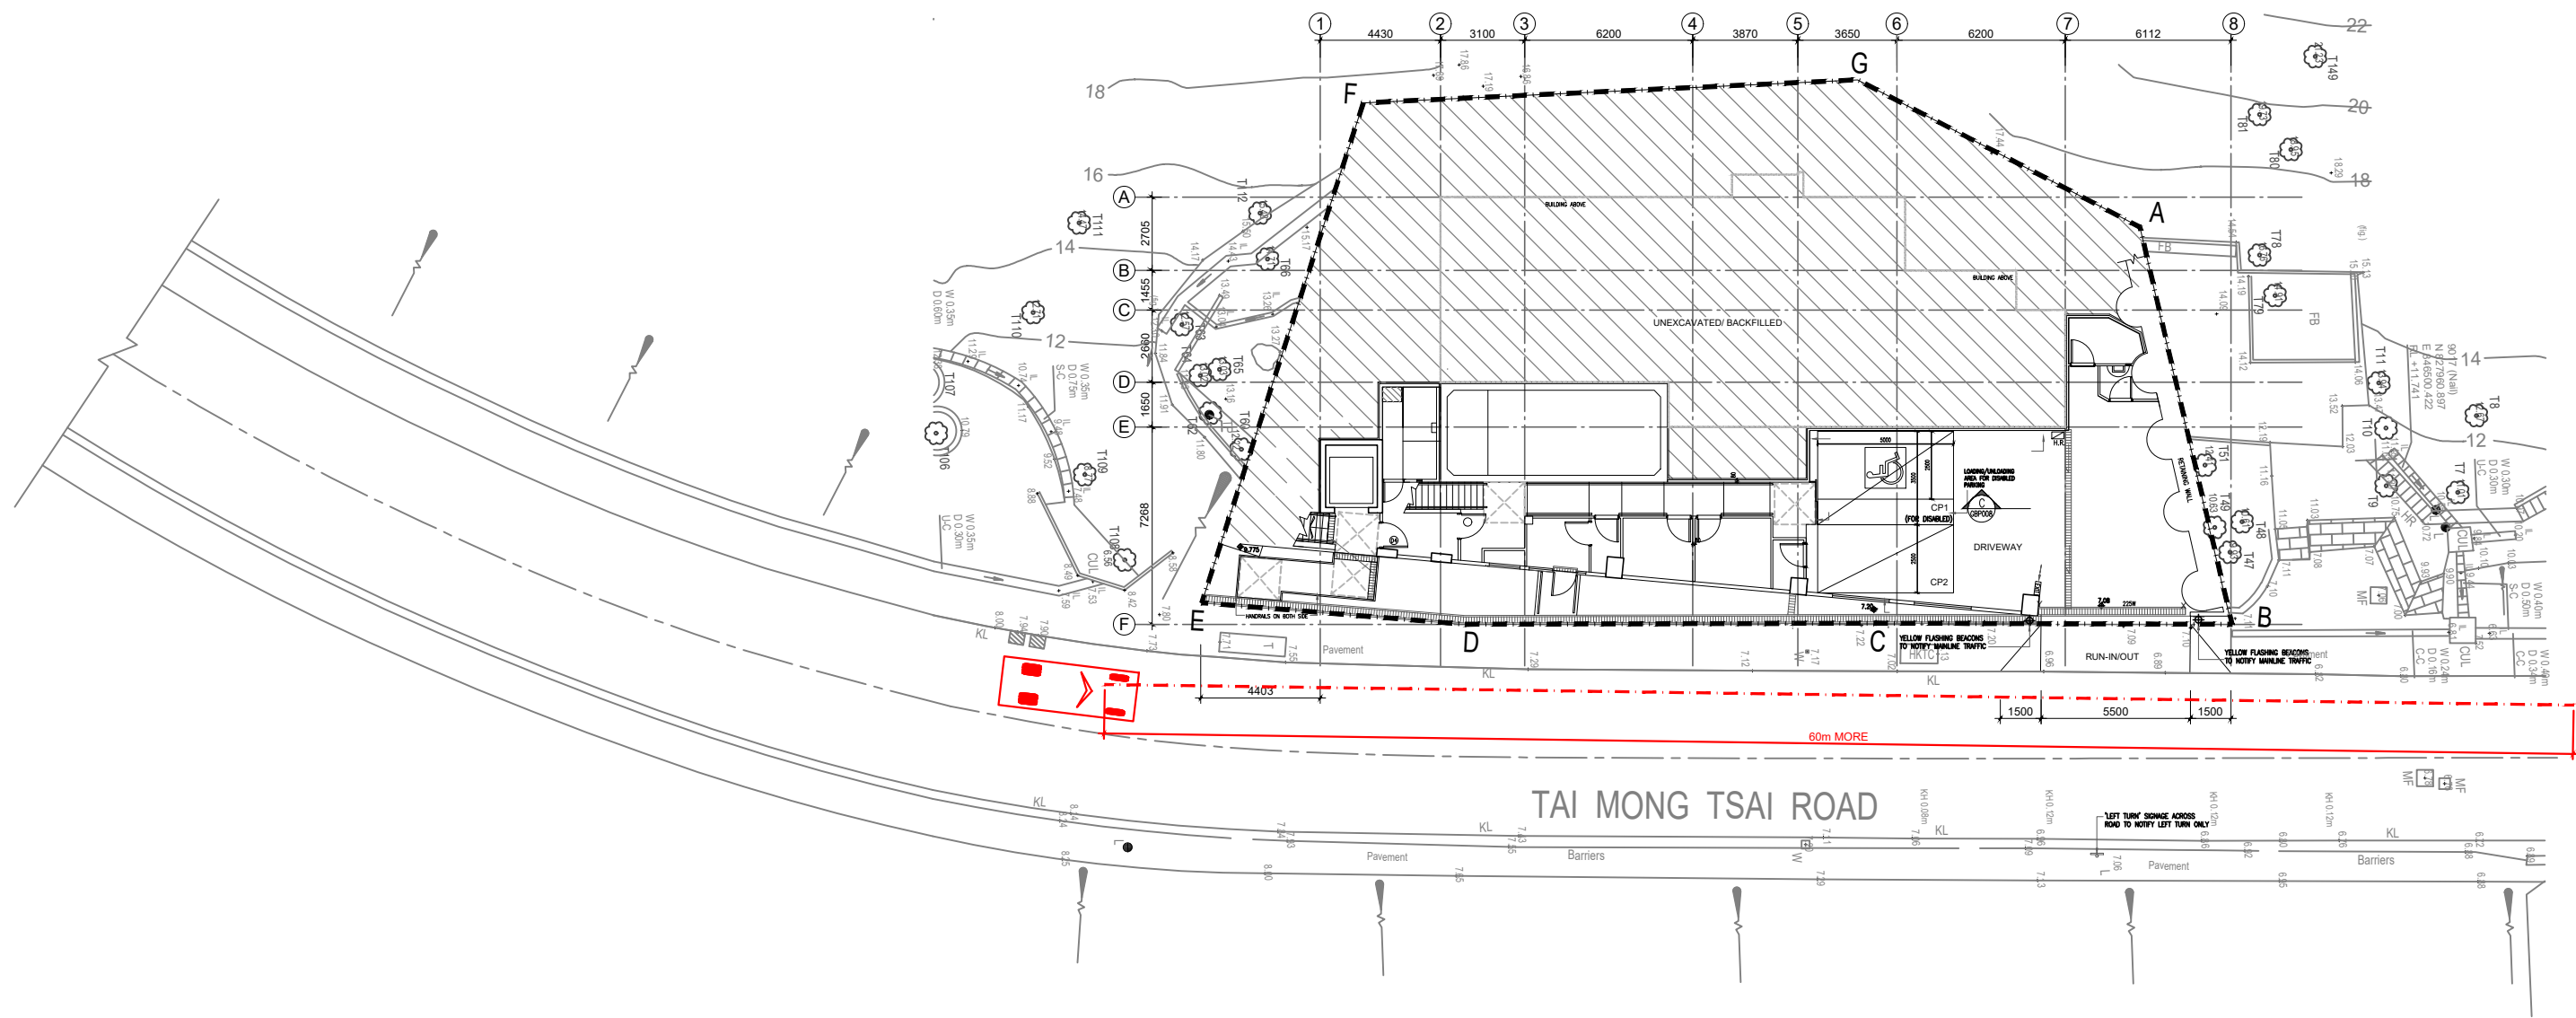


LEGEND:	FIGURE NO.	CSL-06	FIGURE TITLE: CRITICAL SIGHT LINE 06	LOCATION: LOT 859 IN D.D.216 NO. 101 TAI MONG TSAI ROAD, SAI KUNG, N.T.	PREPARED BY LEADTOPS RAYMOND LTD. INTEGRATED DESIGN AND PROJECT MANAGEMENT SPECIALISTS
	SCALE:	1:250@A3			
	DATE:	30.01.24			

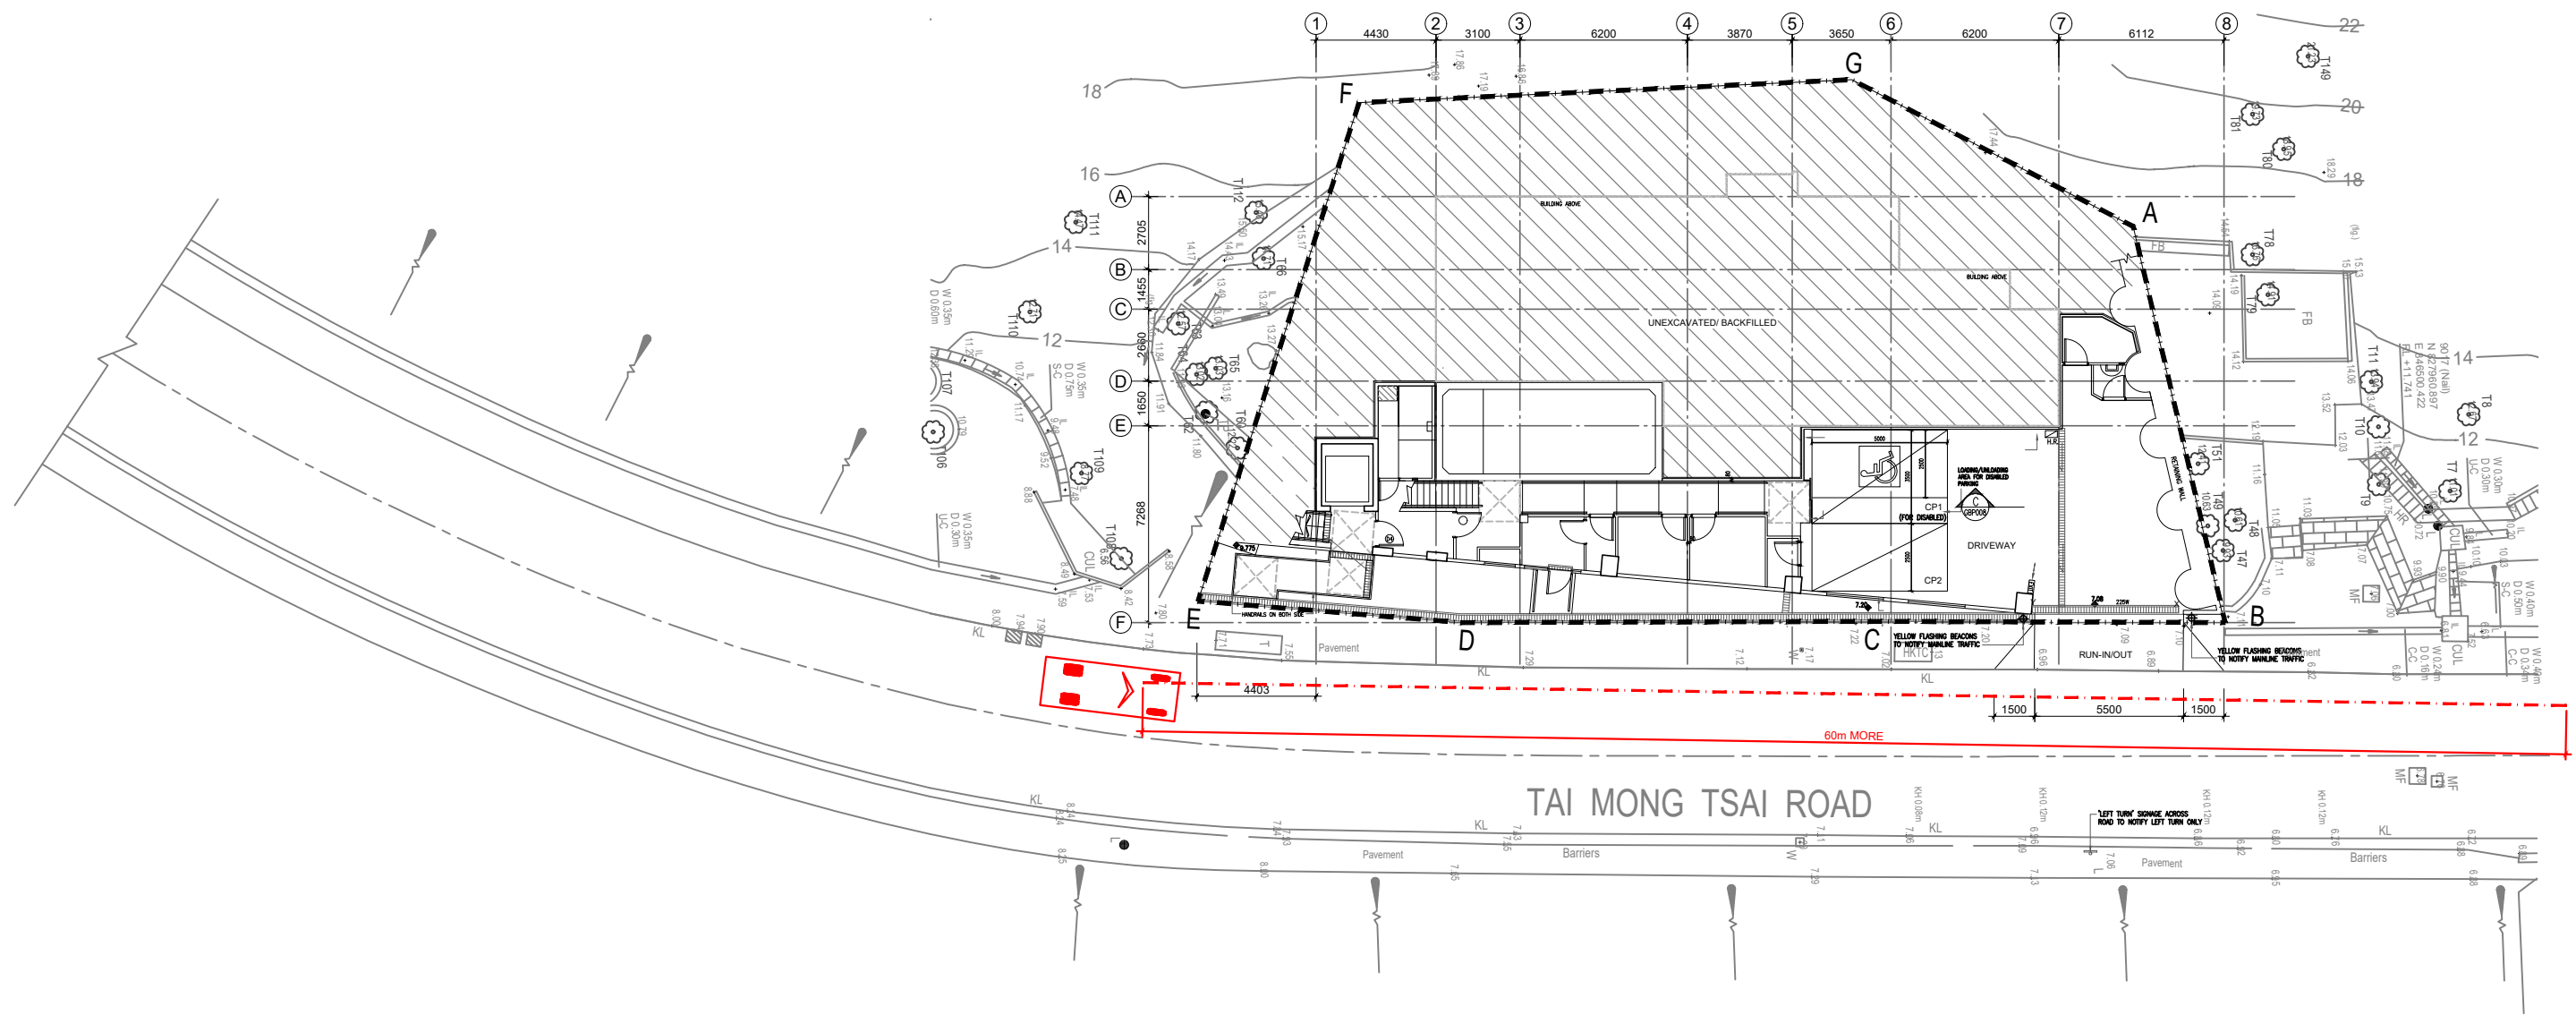


LEGEND:	FIGURE NO.	CSL-07	FIGURE TITLE: CRITICAL SIGHT LINE 07	LOCATION: LOT 859 IN D.D.216 NO. 101 TAI MONG TSAI ROAD, SAI KUNG, N.T.	PREPARED BY LEADTOPS RAYMOND LTD. INTEGRATED DESIGN AND PROJECT MANAGEMENT SPECIALISTS
	SCALE:	1:250@A3			
	DATE:	30.01.24			

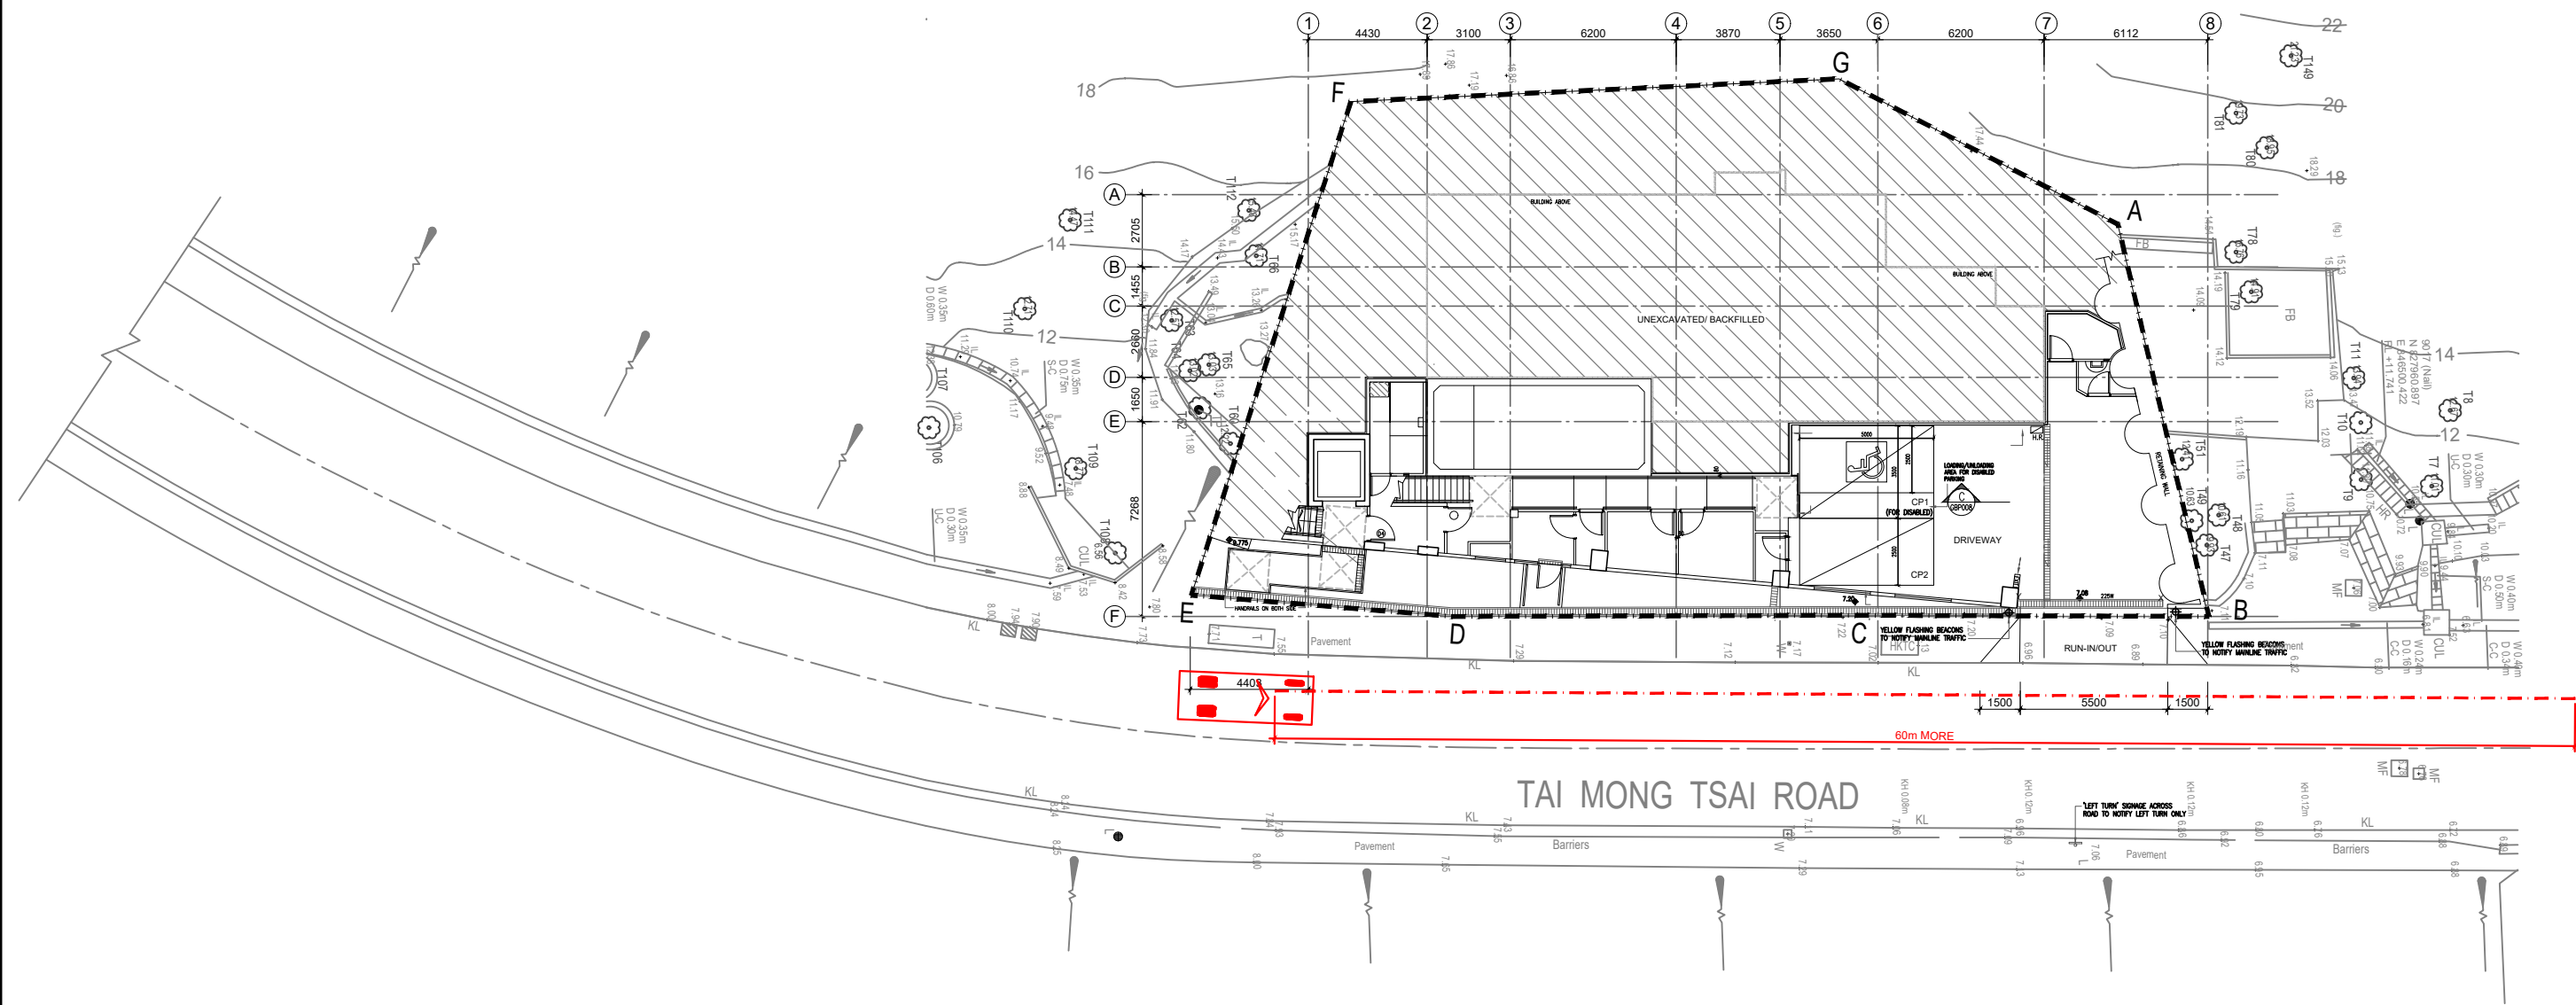

LEGEND:	FIGURE NO.	CSL-08	FIGURE TITLE: CRITICAL SIGHT LINE 08	LOCATION: LOT 859 IN D.D.216 NO. 101 TAI MONG TSAI ROAD, SAI KUNG, N.T.	PREPARED BY LEADTOPS RAYMOND LTD. INTEGRATED DESIGN AND PROJECT MANAGEMENT SPECIALISTS
	SCALE:	1:250@A3			
	DATE:	30.01.24			

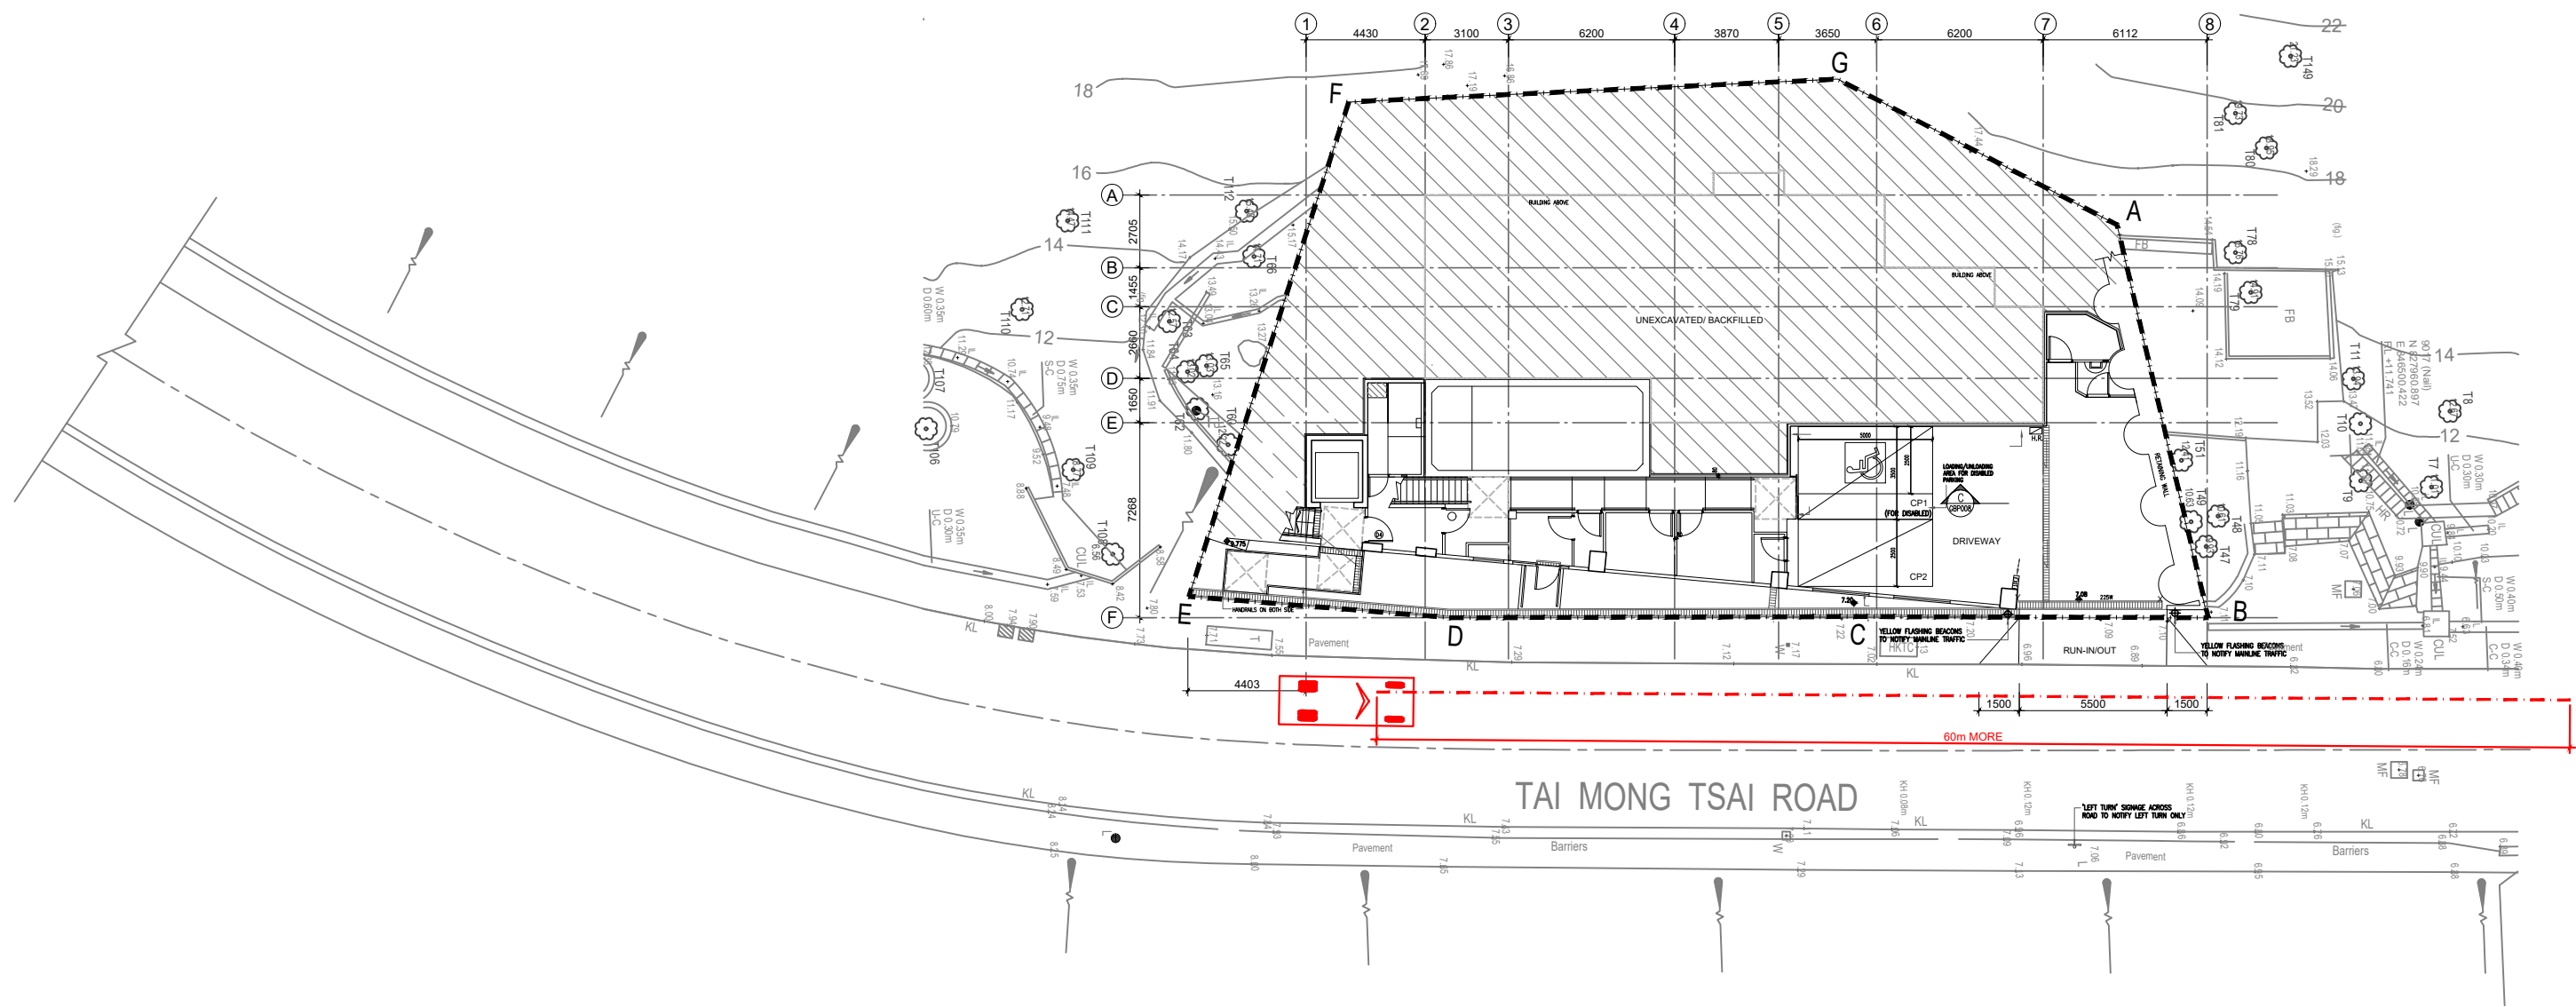

LEGEND:	FIGURE NO.	CSL-09	FIGURE TITLE: CRITICAL SIGHT LINE 09	LOCATION: LOT 859 IN D.D.216 NO. 101 TAI MONG TSAI ROAD, SAI KUNG, N.T.	PREPARED BY LEADTOPS RAYMOND LTD. INTEGRATED DESIGN AND PROJECT MANAGEMENT SPECIALISTS
	SCALE:	1:250@A3			
	DATE:	30.01.24			

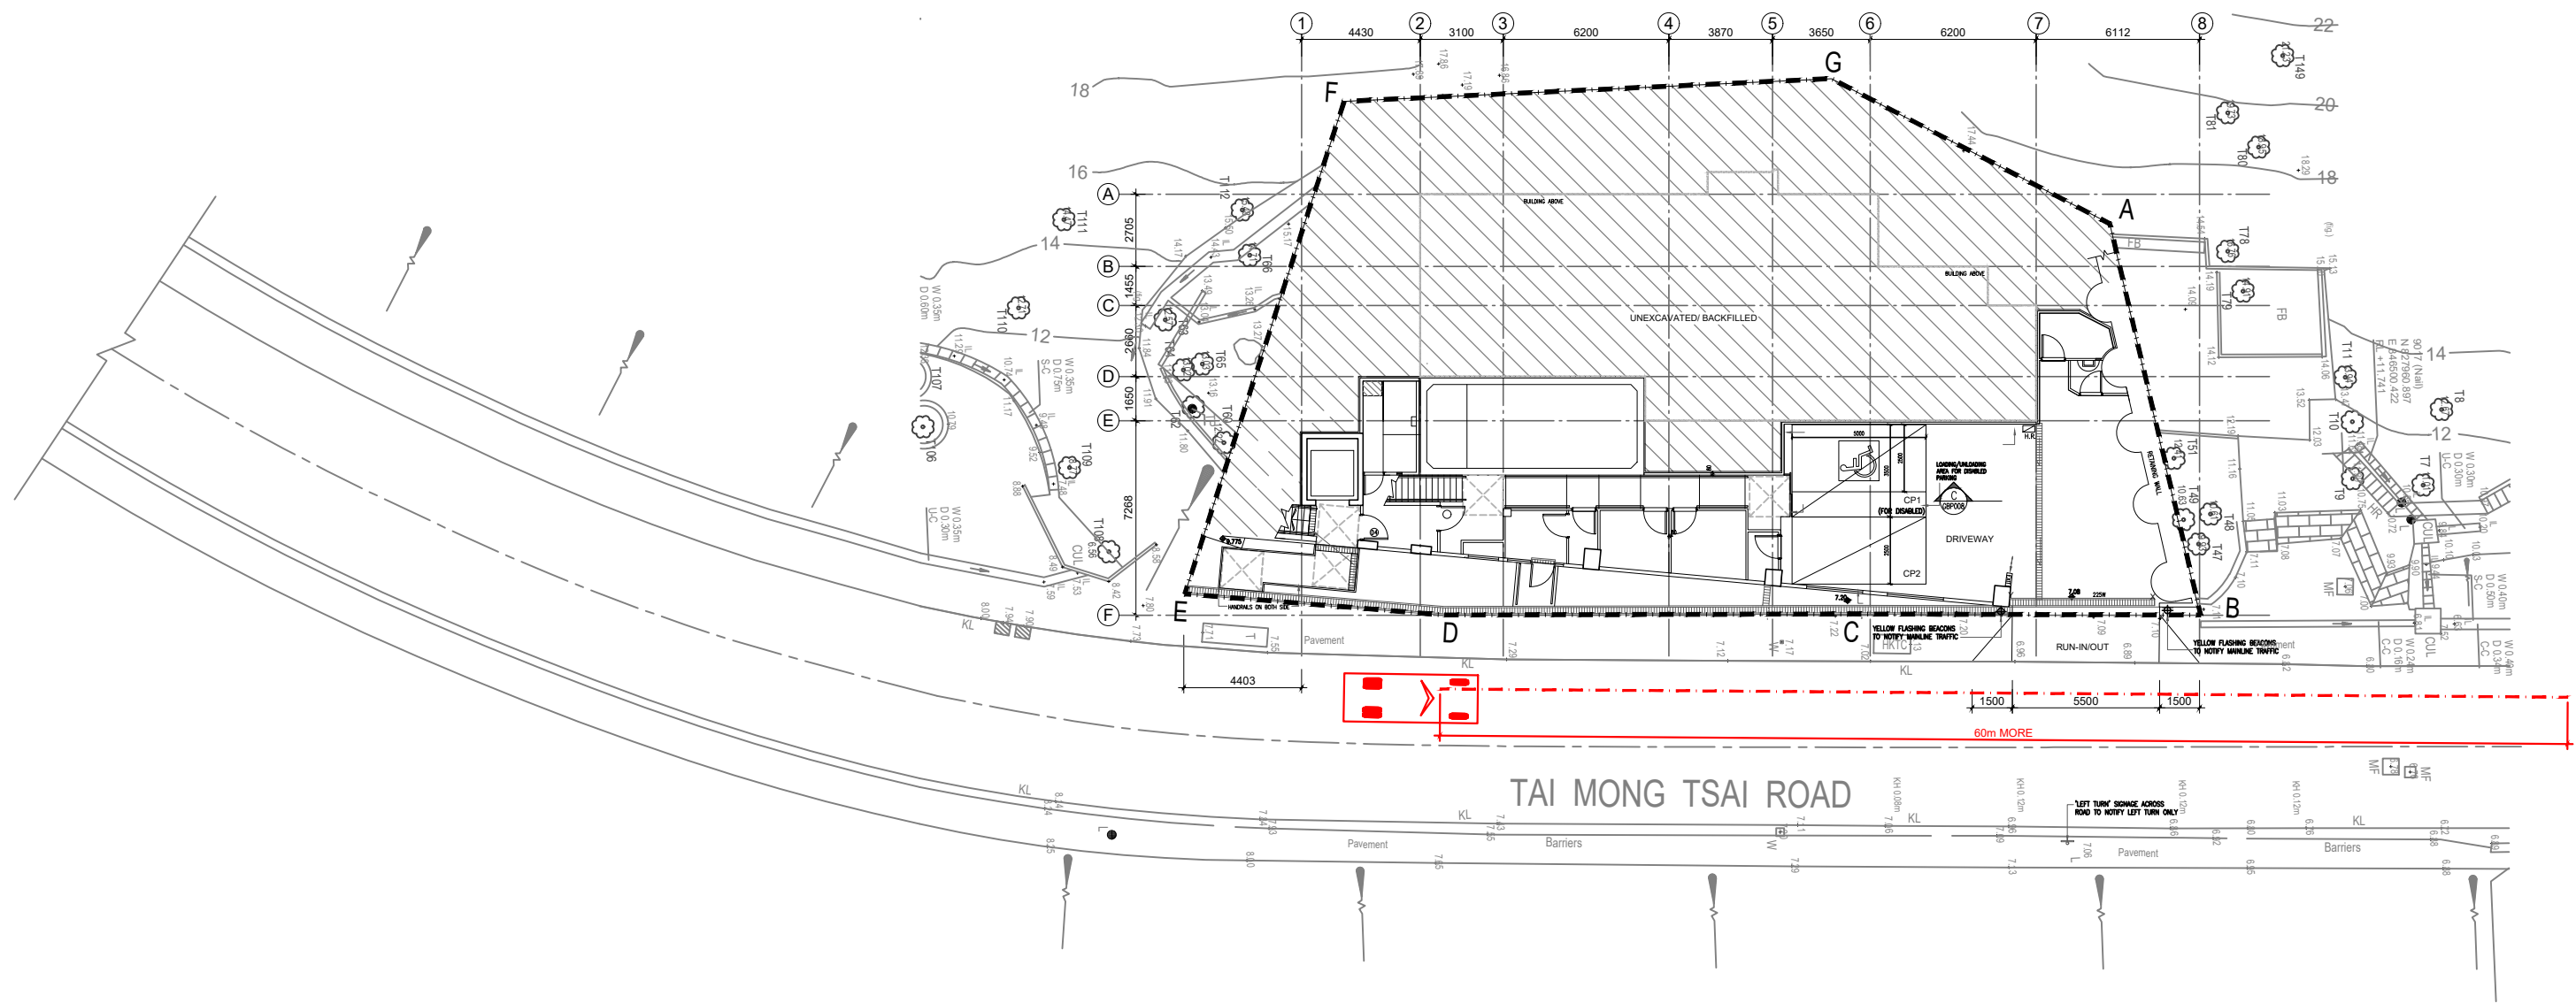

LEGEND:	FIGURE NO.	CSL-10	FIGURE TITLE: CRITICAL SIGHT LINE 10	LOCATION: LOT 859 IN D.D.216 NO. 101 TAI MONG TSAI ROAD, SAI KUNG, N.T.	PREPARED BY LEADTOPS RAYMOND LTD. INTEGRATED DESIGN AND PROJECT MANAGEMENT SPECIALISTS
	SCALE:	1:250@A3			
	DATE:	30.01.24			