

☐ Urgent ☐ Return Receipt Requested ☐ Sign ☐ Encrypt ☐ Mark Subject Restricted ☐ Expand personal&public g



Fw: s.16 Application No.: A_SK-PK_291 Layout Plan

01/12/2023 17:32

----- Forwarded by skisdpo/PLAND/HKSARG on 01/12/2023 17:31 -----

From: <tpbpd@pland.gov.hk>
To: <skisdpo@pland.gov.hk>
Cc: <pylliu@pland.gov.hk>
Date: 01/12/2023 12:28
Subject: Fw: s.16 Application No.: A_SK-PK_291 Layout Plan

From: Hudson Yeung <[REDACTED]>
Sent: Friday, December 1, 2023 11:53 AM
To: ttckau@pland.gov.hk; tpbpd@pland.gov.hk; Aester Fung <[REDACTED]>
Subject: s.16 Application No.: A_SK-PK_291 Layout Plan


Dear Mr. Kau,

I append herewith the s.16 Application No.: A_SK-PK_291 Layout Plan for your action.

B Regards
Hudson SH YEUNG
Gender Consultants Limited




Tel.: [REDACTED] s16 Application No A_SK-PK_291 Layout Plan.pdf

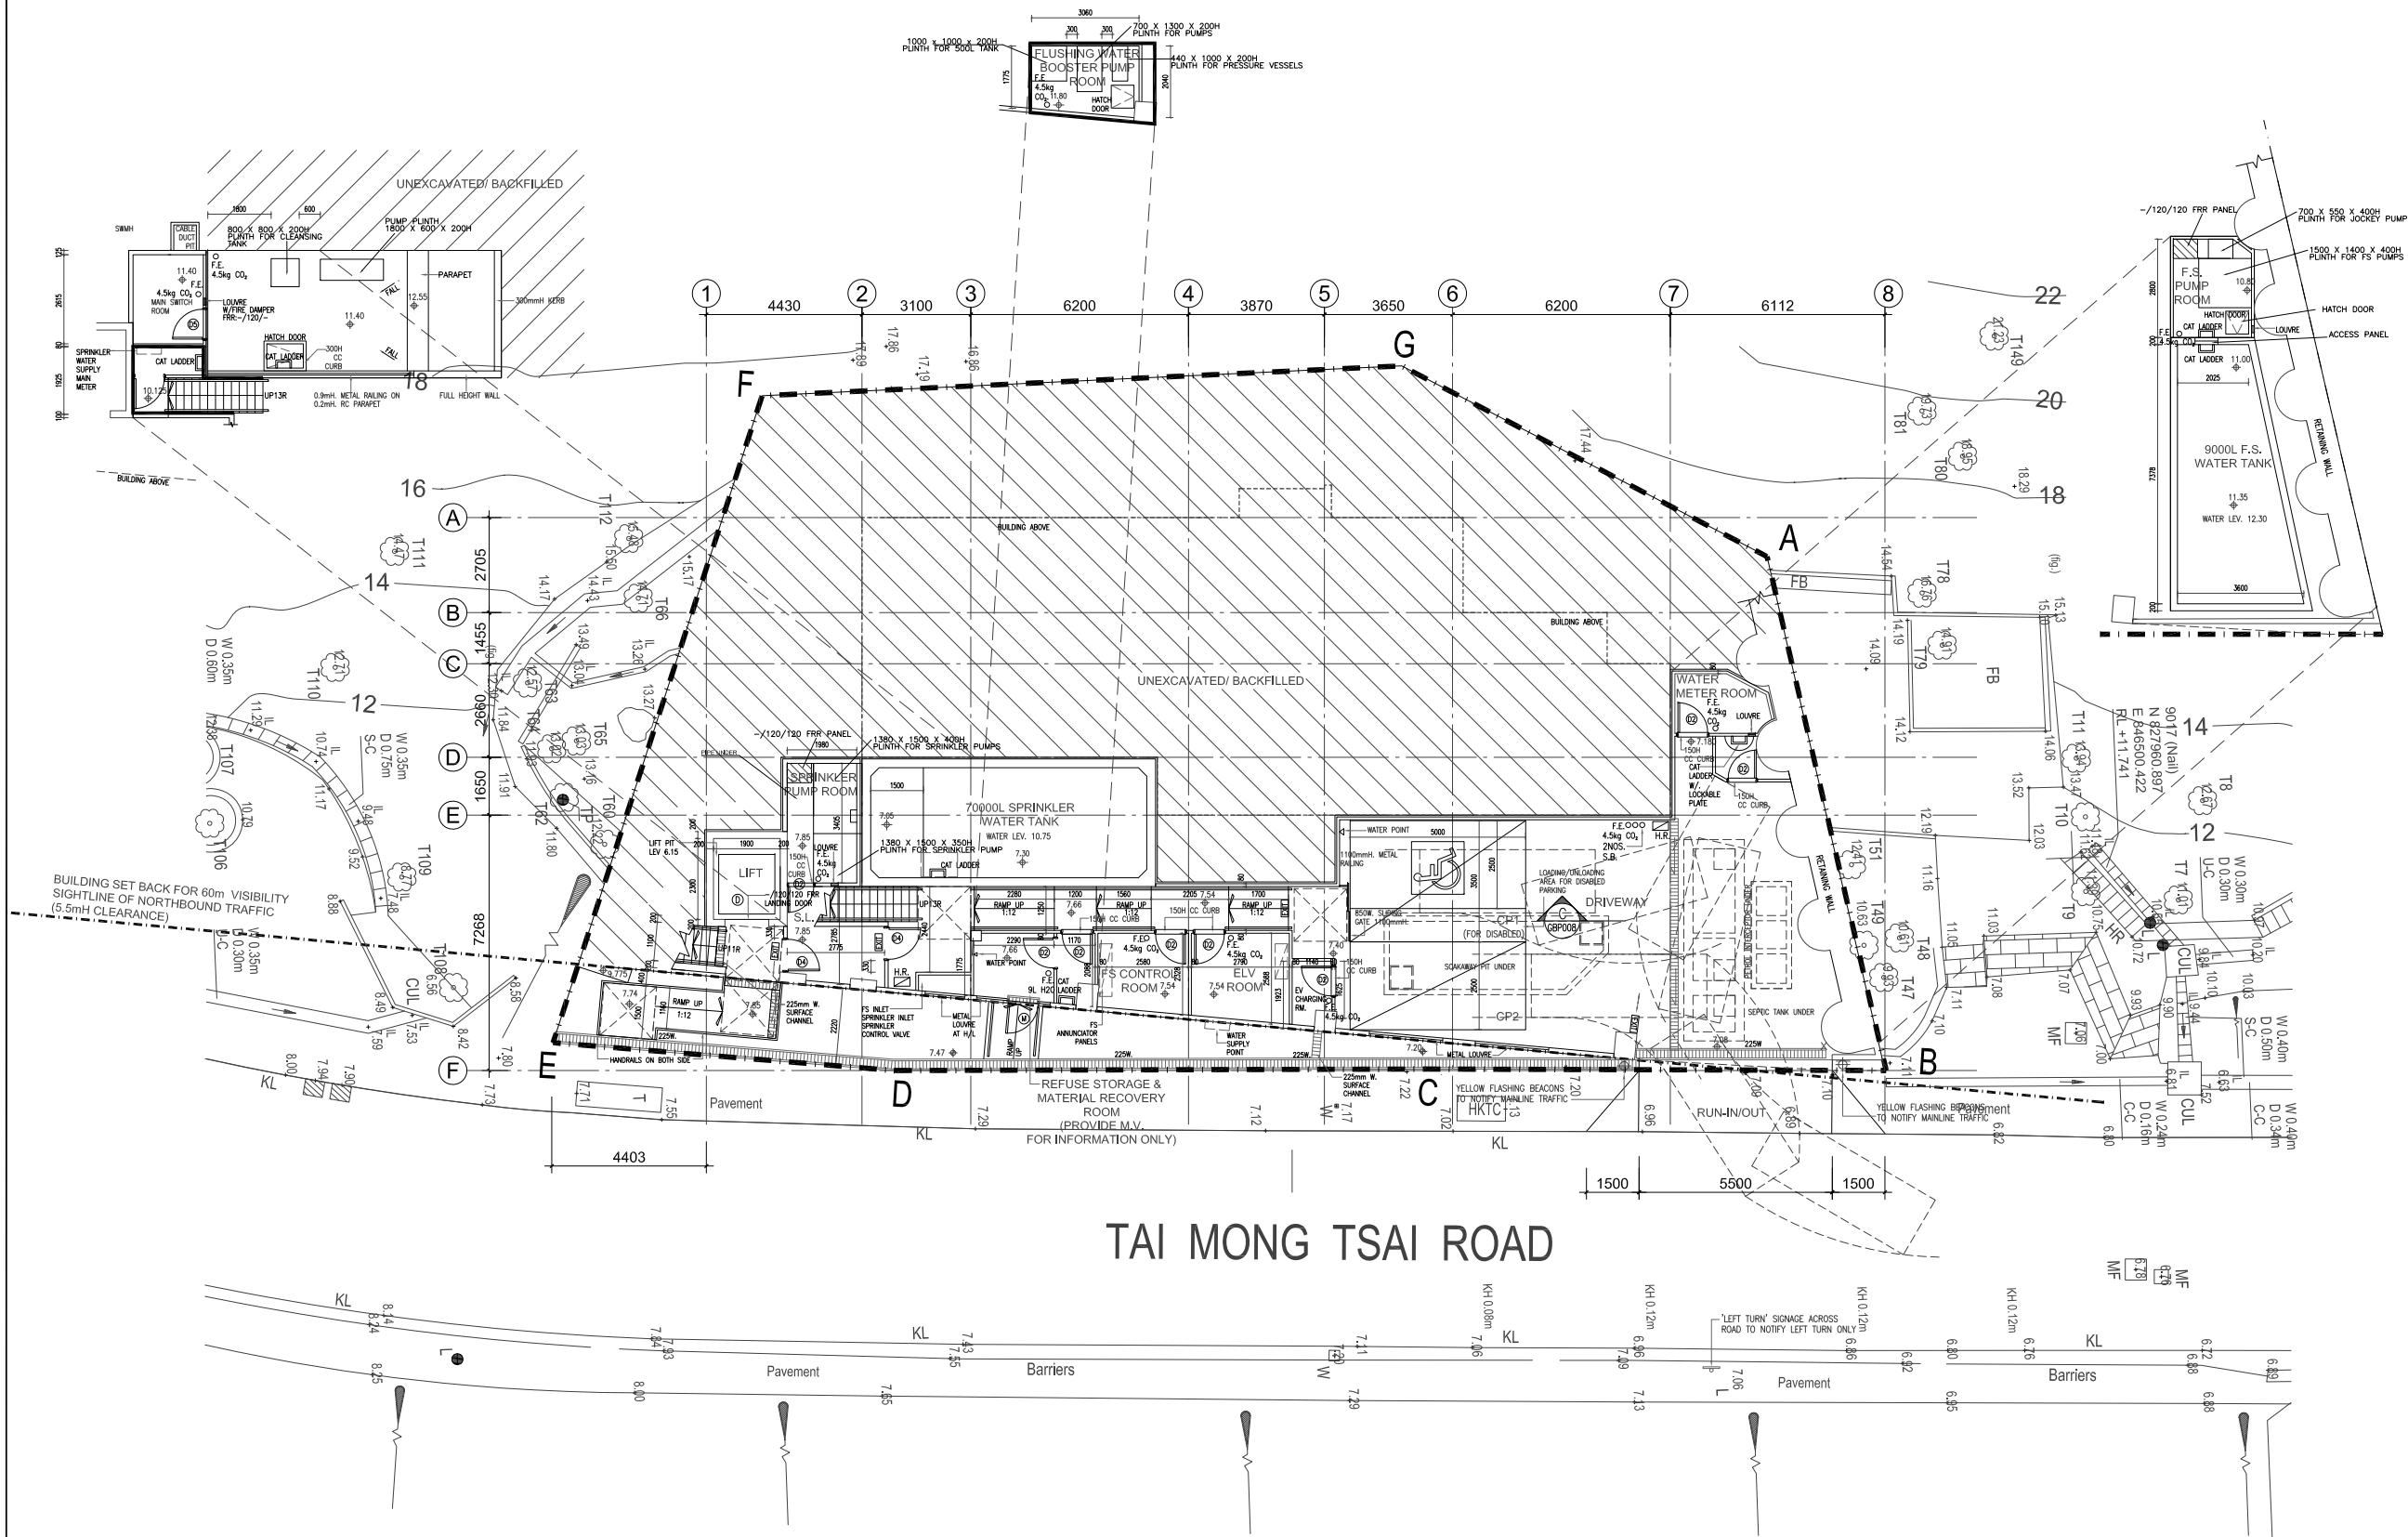


GROUND FLOOR PLAN 1:100

LEGEND:	FIGURE NO.	4	FIGURE TITLE: GROUND FLOOR PLAN	LOCATION: LOT 859 IN D.D.216 NO. 101 TAI MONG TSAI ROAD, SAI KUNG, N.T.	PREPARED BY LEADTOPS RAYMOND LTD. REGISTERED DESIGN AND PROJECT MANAGEMENT SPECIALISTS
	SCALE:				
	DATE:	01.12.23			

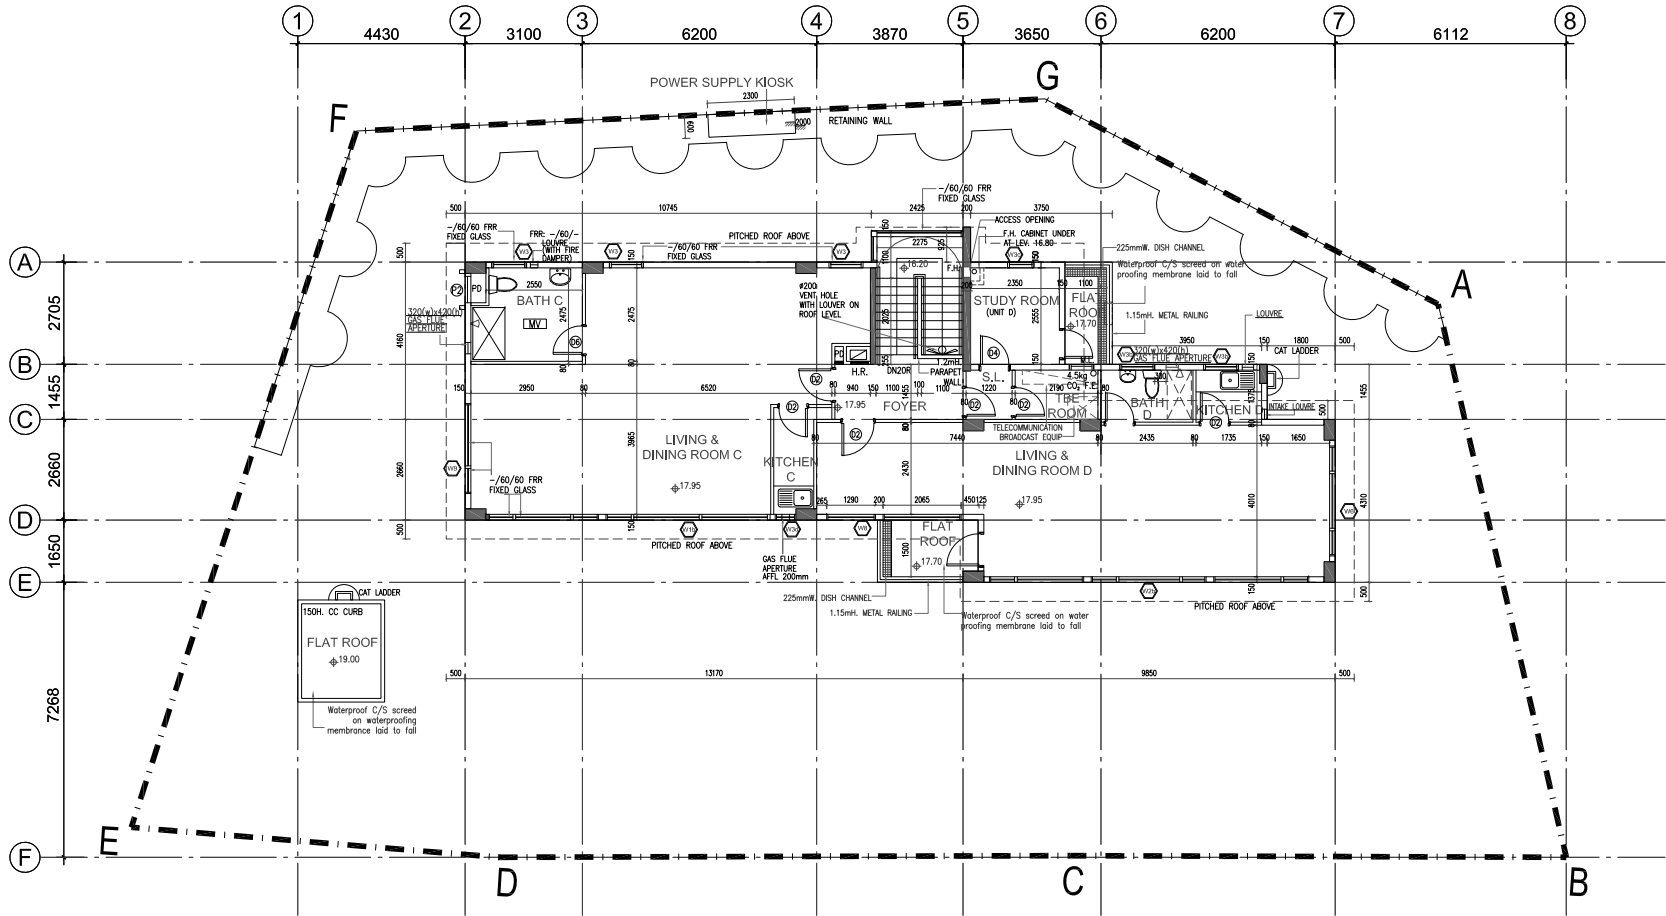


LEVEL TWO PLAN (L2) 1:100

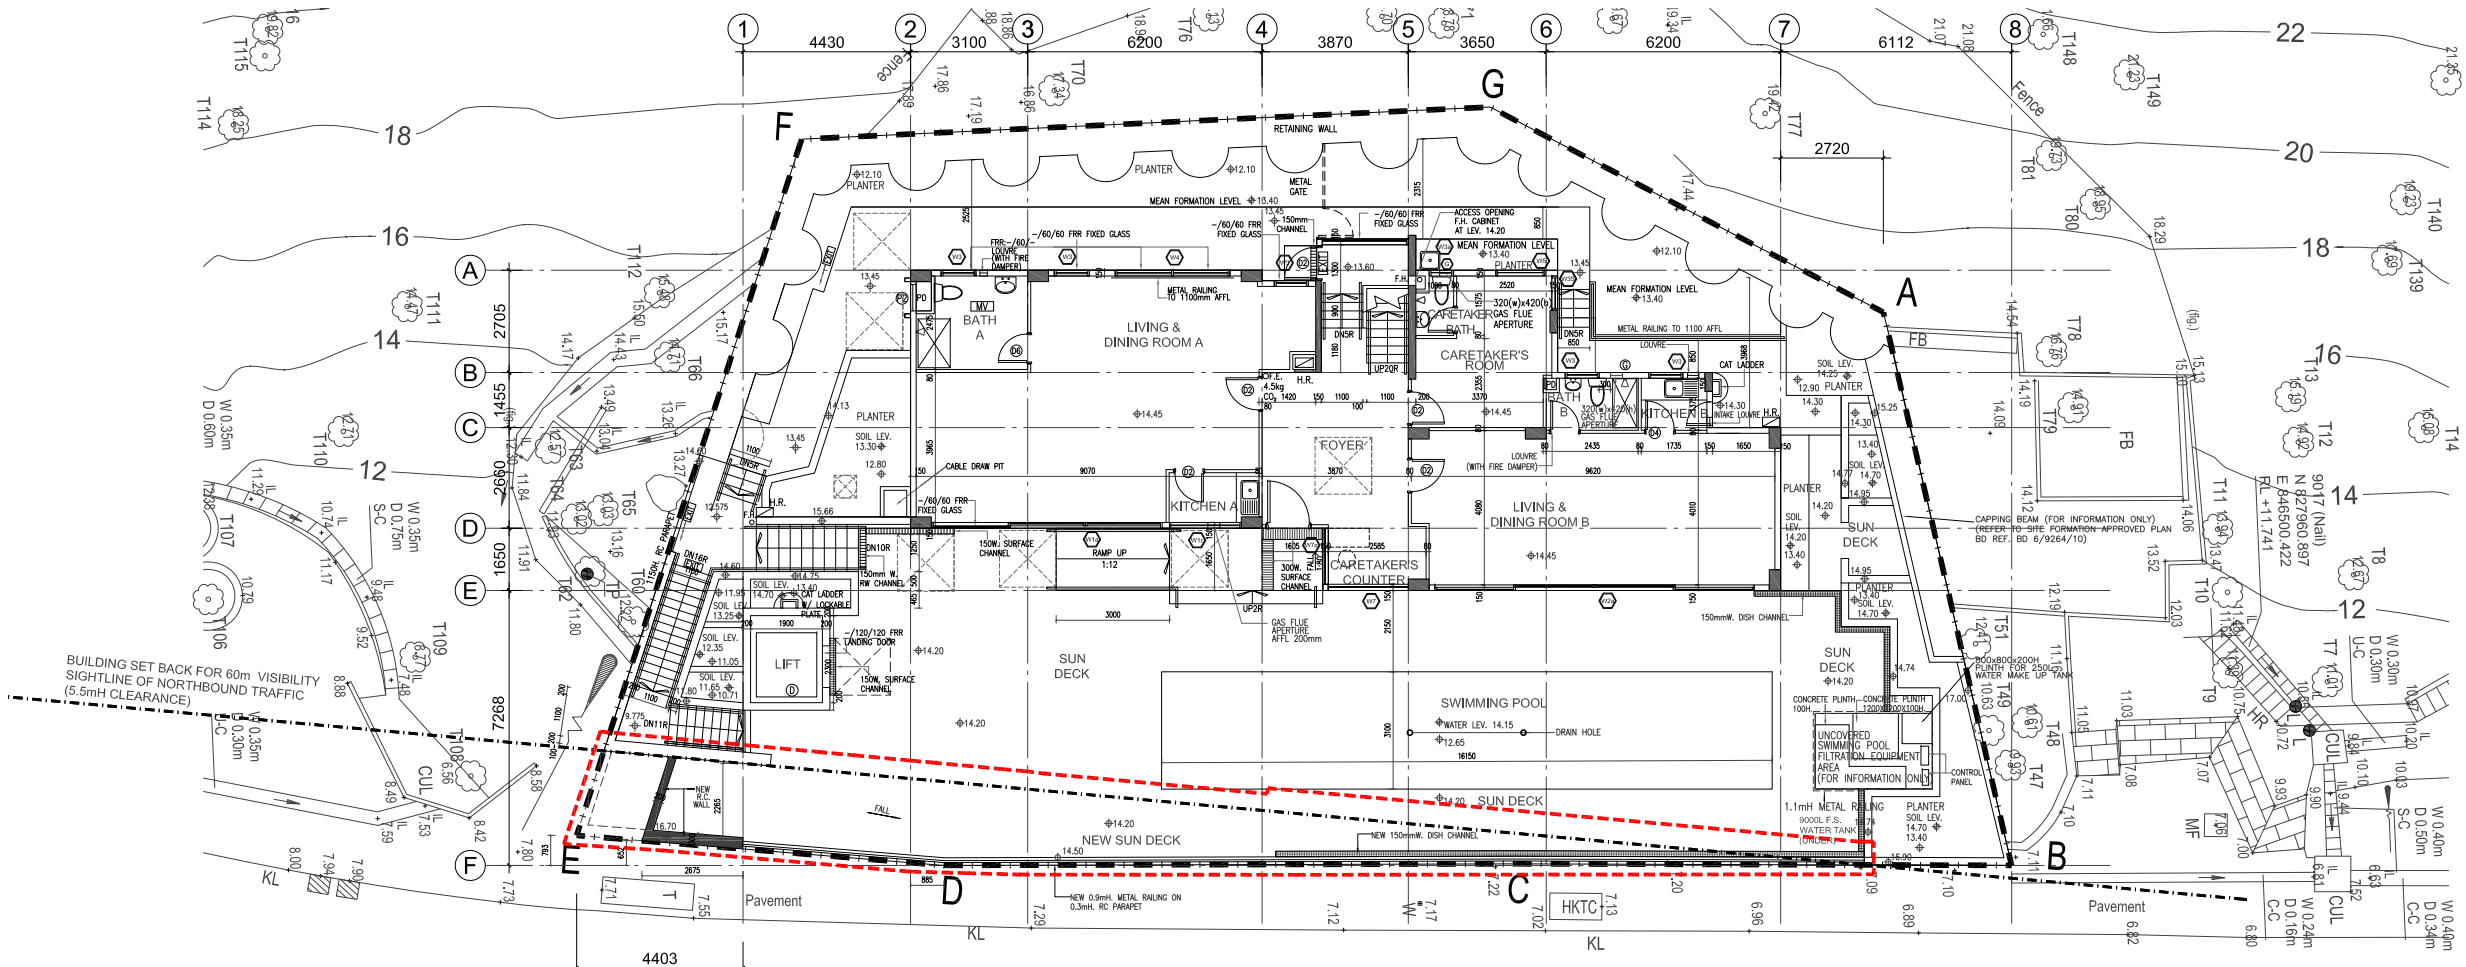

LEVEL ONE PLAN (L1)

LEGEND: PROPOSED NEW SUN DECK	FIGURE NO. 5 SCALE: DATE: 01.12.23	FIGURE TITLE: LEVEL ONE PLAN & LEVEL TWO PLAN	LOCATION: LOT 859 IN D.D.216 NO. 101 TAI MONG TSAI ROAD, SAI KUNG, N.T.	PREPARED BY  LEADTOPS RAYMOND LTD. REGULATED DESIGN AND PROJECT MANAGEMENT SPECIALISTS
---	---	---	---	---

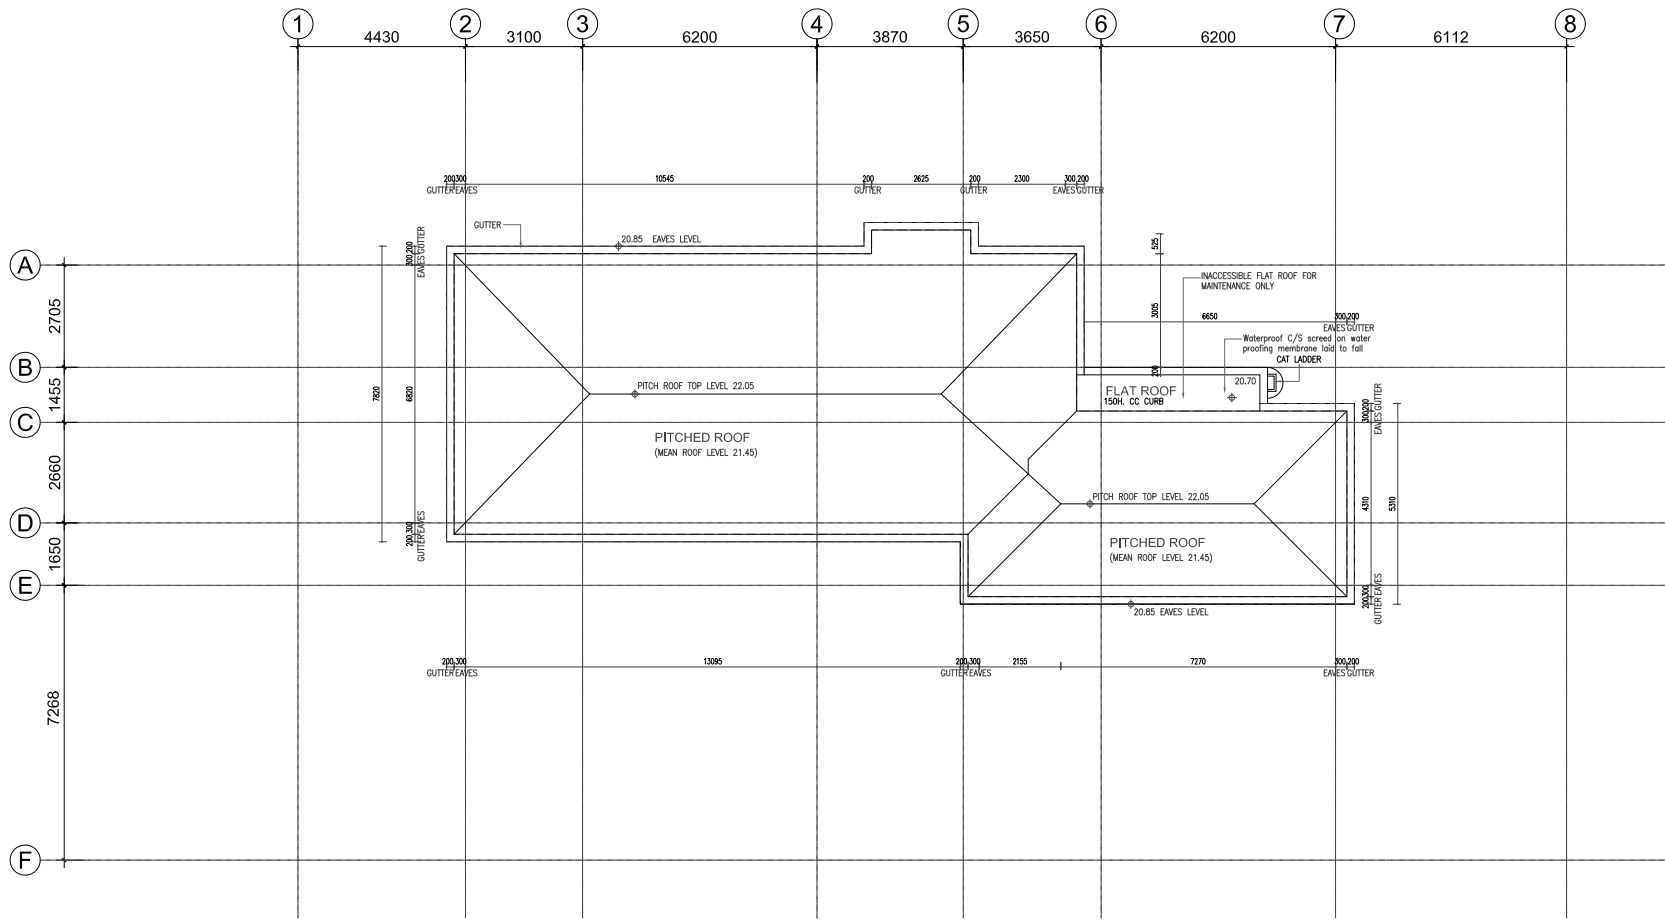

ROOF PLAN 1:100

LEGEND:	FIGURE NO.	6	FIGURE TITLE: ROOF PLAN	LOCATION: LOT 859 IN D.D.216 NO. 101 TAI MONG TSAI ROAD, SAI KUNG, N.T.	PREPARED BY LEADTOPS RAYMOND LTD. INTEGRATED DESIGN AND PROJECT MANAGEMENT SPECIALISTS
	SCALE:				
	DATE:	01.12.23			