


LOCATION PLAN

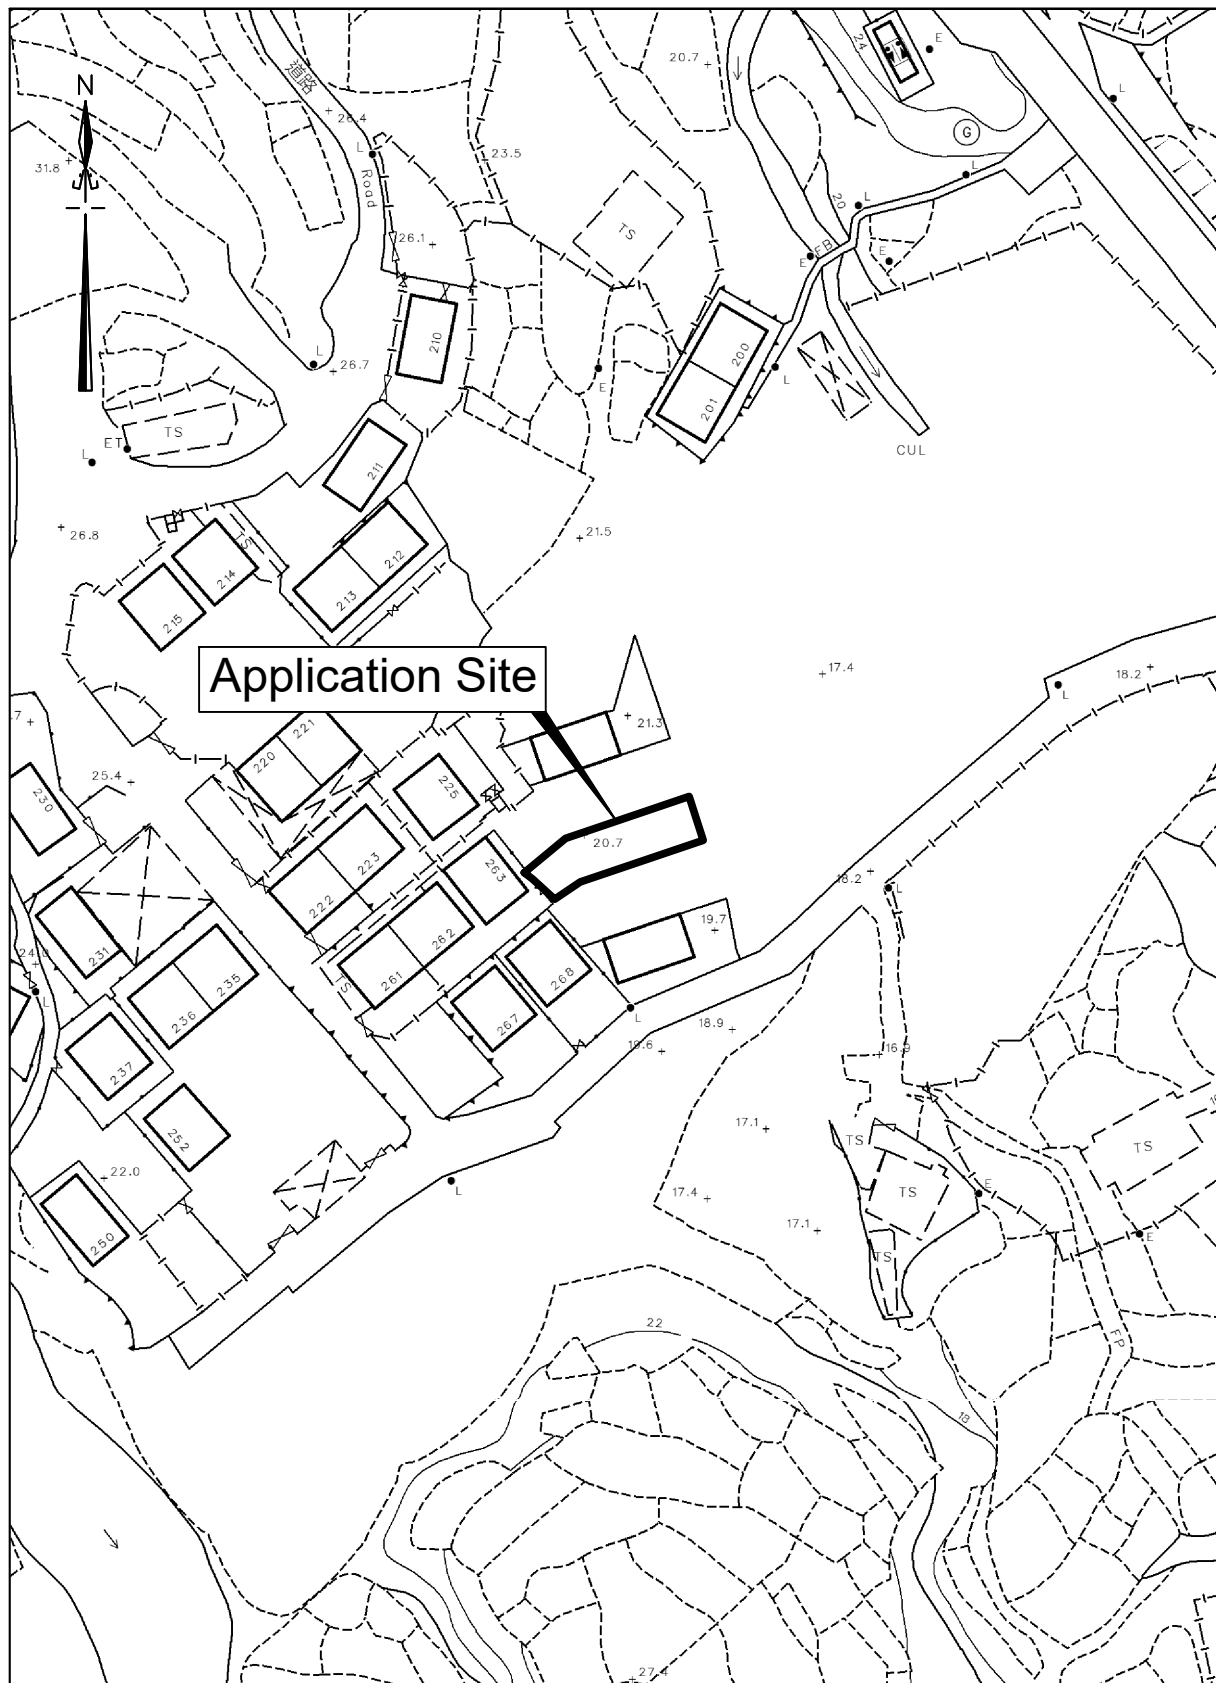

卓 弘 測 量 服 務 公 司
CHUO WANG SURVEY SERVICES COMPANY


Scale : 1 : 1000

Survey Sheet No. : 7-SE-15D
7-SE-20B

Date : July 2022

PROPOSED SMALL HOUSE PLAN

LOT Nos. 491 S.D RP, 491 S.E, 492 S.B RP & 492 S.F IN D.D. 222

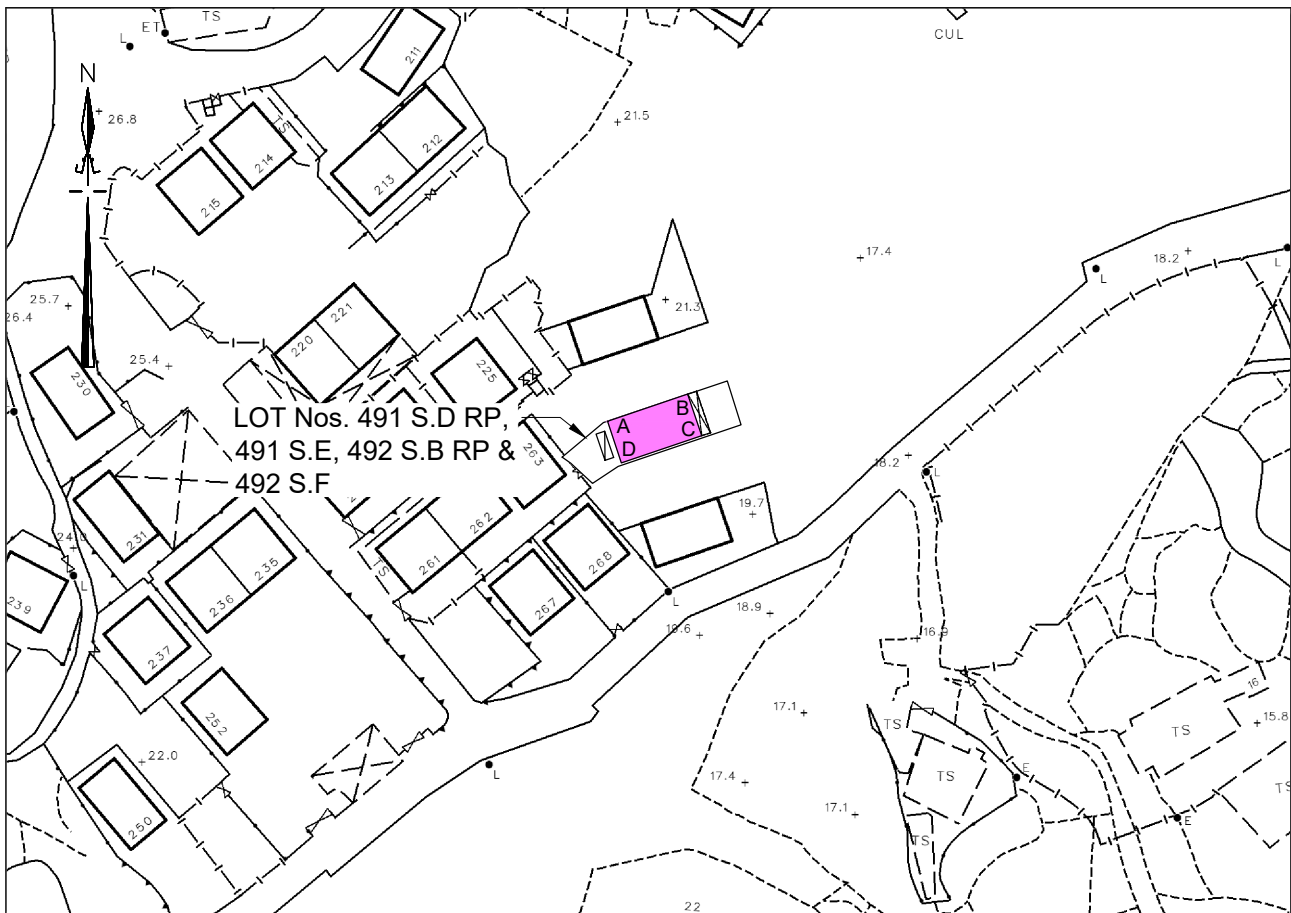

COLORED PINK AREA = 65.03 SQUARE METRES (ABOUT)

Line	Bearing	Distance(M)	Nothing	Easting	Pt.
A-B	56° 50' 23"	7.620	826 474. 473	844 750. 702	A
B-C	146° 50' 23"	8.534	826 478. 067	844 761. 322	B
C-D	236° 50' 23"	7.620	826 472. 574	844 763. 182	C
D-A	326° 50' 23"	8.534	826 468. 979	844 752. 561	D

LOCATION PLAN



Remark:

Please refer to SRP/SK/012/5797/D1 for the Lot Boundary information of Lot Nos. 491 S.D RP, 491 S.E, 492 S.B RP & 492 S.F IN D.D. 222

Legends:

-  Septic Tank (3.658m x 1.220m)
-  Balcony (5.800m x 1.220m)

Scale 1:1000

Survey Sheet No.: 7-SE-15D

Date : July 2025

Plan No. : CW/SK/491E/222/SH/01

卓 弘 測 量 服 務 公 司
CHUO WANG SURVEY SERVICES COMPANY