□Urgent □Reti	ırn receipt □E>	pand Group	□Restricted	□Prevent Copy	□Confidential

Eric Tak Chun TSOI/PLAND

寄件者: Chong Hermose <

寄件日期: 2025年10月14日星期二 14:25

收件者: tpbpd/PLAND

副本: Eric Tak Chun TSOI/PLAND

主旨: Application No. A/SK-PK/309:回應部門意見

見.pdf

類別: Internet Email

城規會/規劃處:

大家好。

有關規劃申請: A/SK-PK/309, 現附上申請人回應部門意見, 請查收。

謝謝。

如有什麼問題,就隨時聯絡我。


Ms Chong

Planning Application No. A/SK-PK/309

Table A: Responses to Departmental Comments

	Departmental Comments	Responses
	District Lands Officer/Sai Kung, Lands Department	
(1)	We maintain our objection to the subject application. Our previous comments remain valid. Any occupation of GL without Government's prior approval is not allowed. LandsD reserves the right to take land control action.	申請人知悉。

	Departmental Comments	Responses				
	Urban Design and Landscape Section of Planning Department					
(1)	With reference to drawing no. 20251009 under "附件 2" of	申請人已更改文件,請看附件1。				
	the submission package, it is noted					
	that six Chrysalidocarpus lutescens are proposed in the					
	application site. However, the proposed species are exotic					
	and have limited crown spread to serve as buffer planting.					
	Therefore, the applicant should review the proposed					
	conceptual landscape plan in terms of species and/or					
	quantity proposed. In addition, the proposed volume of					
	planting soil should be specified. Moreover, the applicant is					
	advised that the optimization of native species should be					
	considered for the proposed planting, and prioritizing the					
	planting of more native species is recommended to					
	enhance biodiversity.					

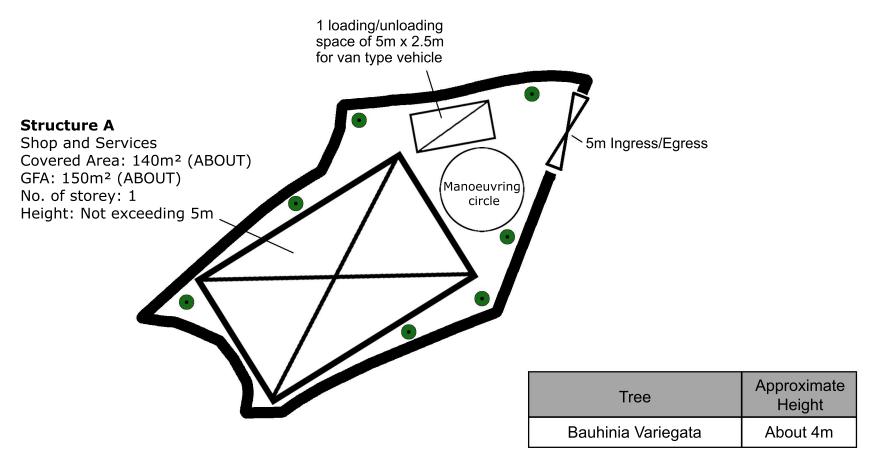

Not less than 1200mm clear soil depth would be allowed for all Tree planting.



Project 項目名稱:

Proposed Temporary Shop and Services for a Period of 3 Years at Lot 75 RP in D.D. 217, New Territories

Drawing Title 圖紙標題:

Landscape Proposal

Remarks 備註:

Proposed Bauhinia Variegata

Drawing No. 圖號: 20251013