


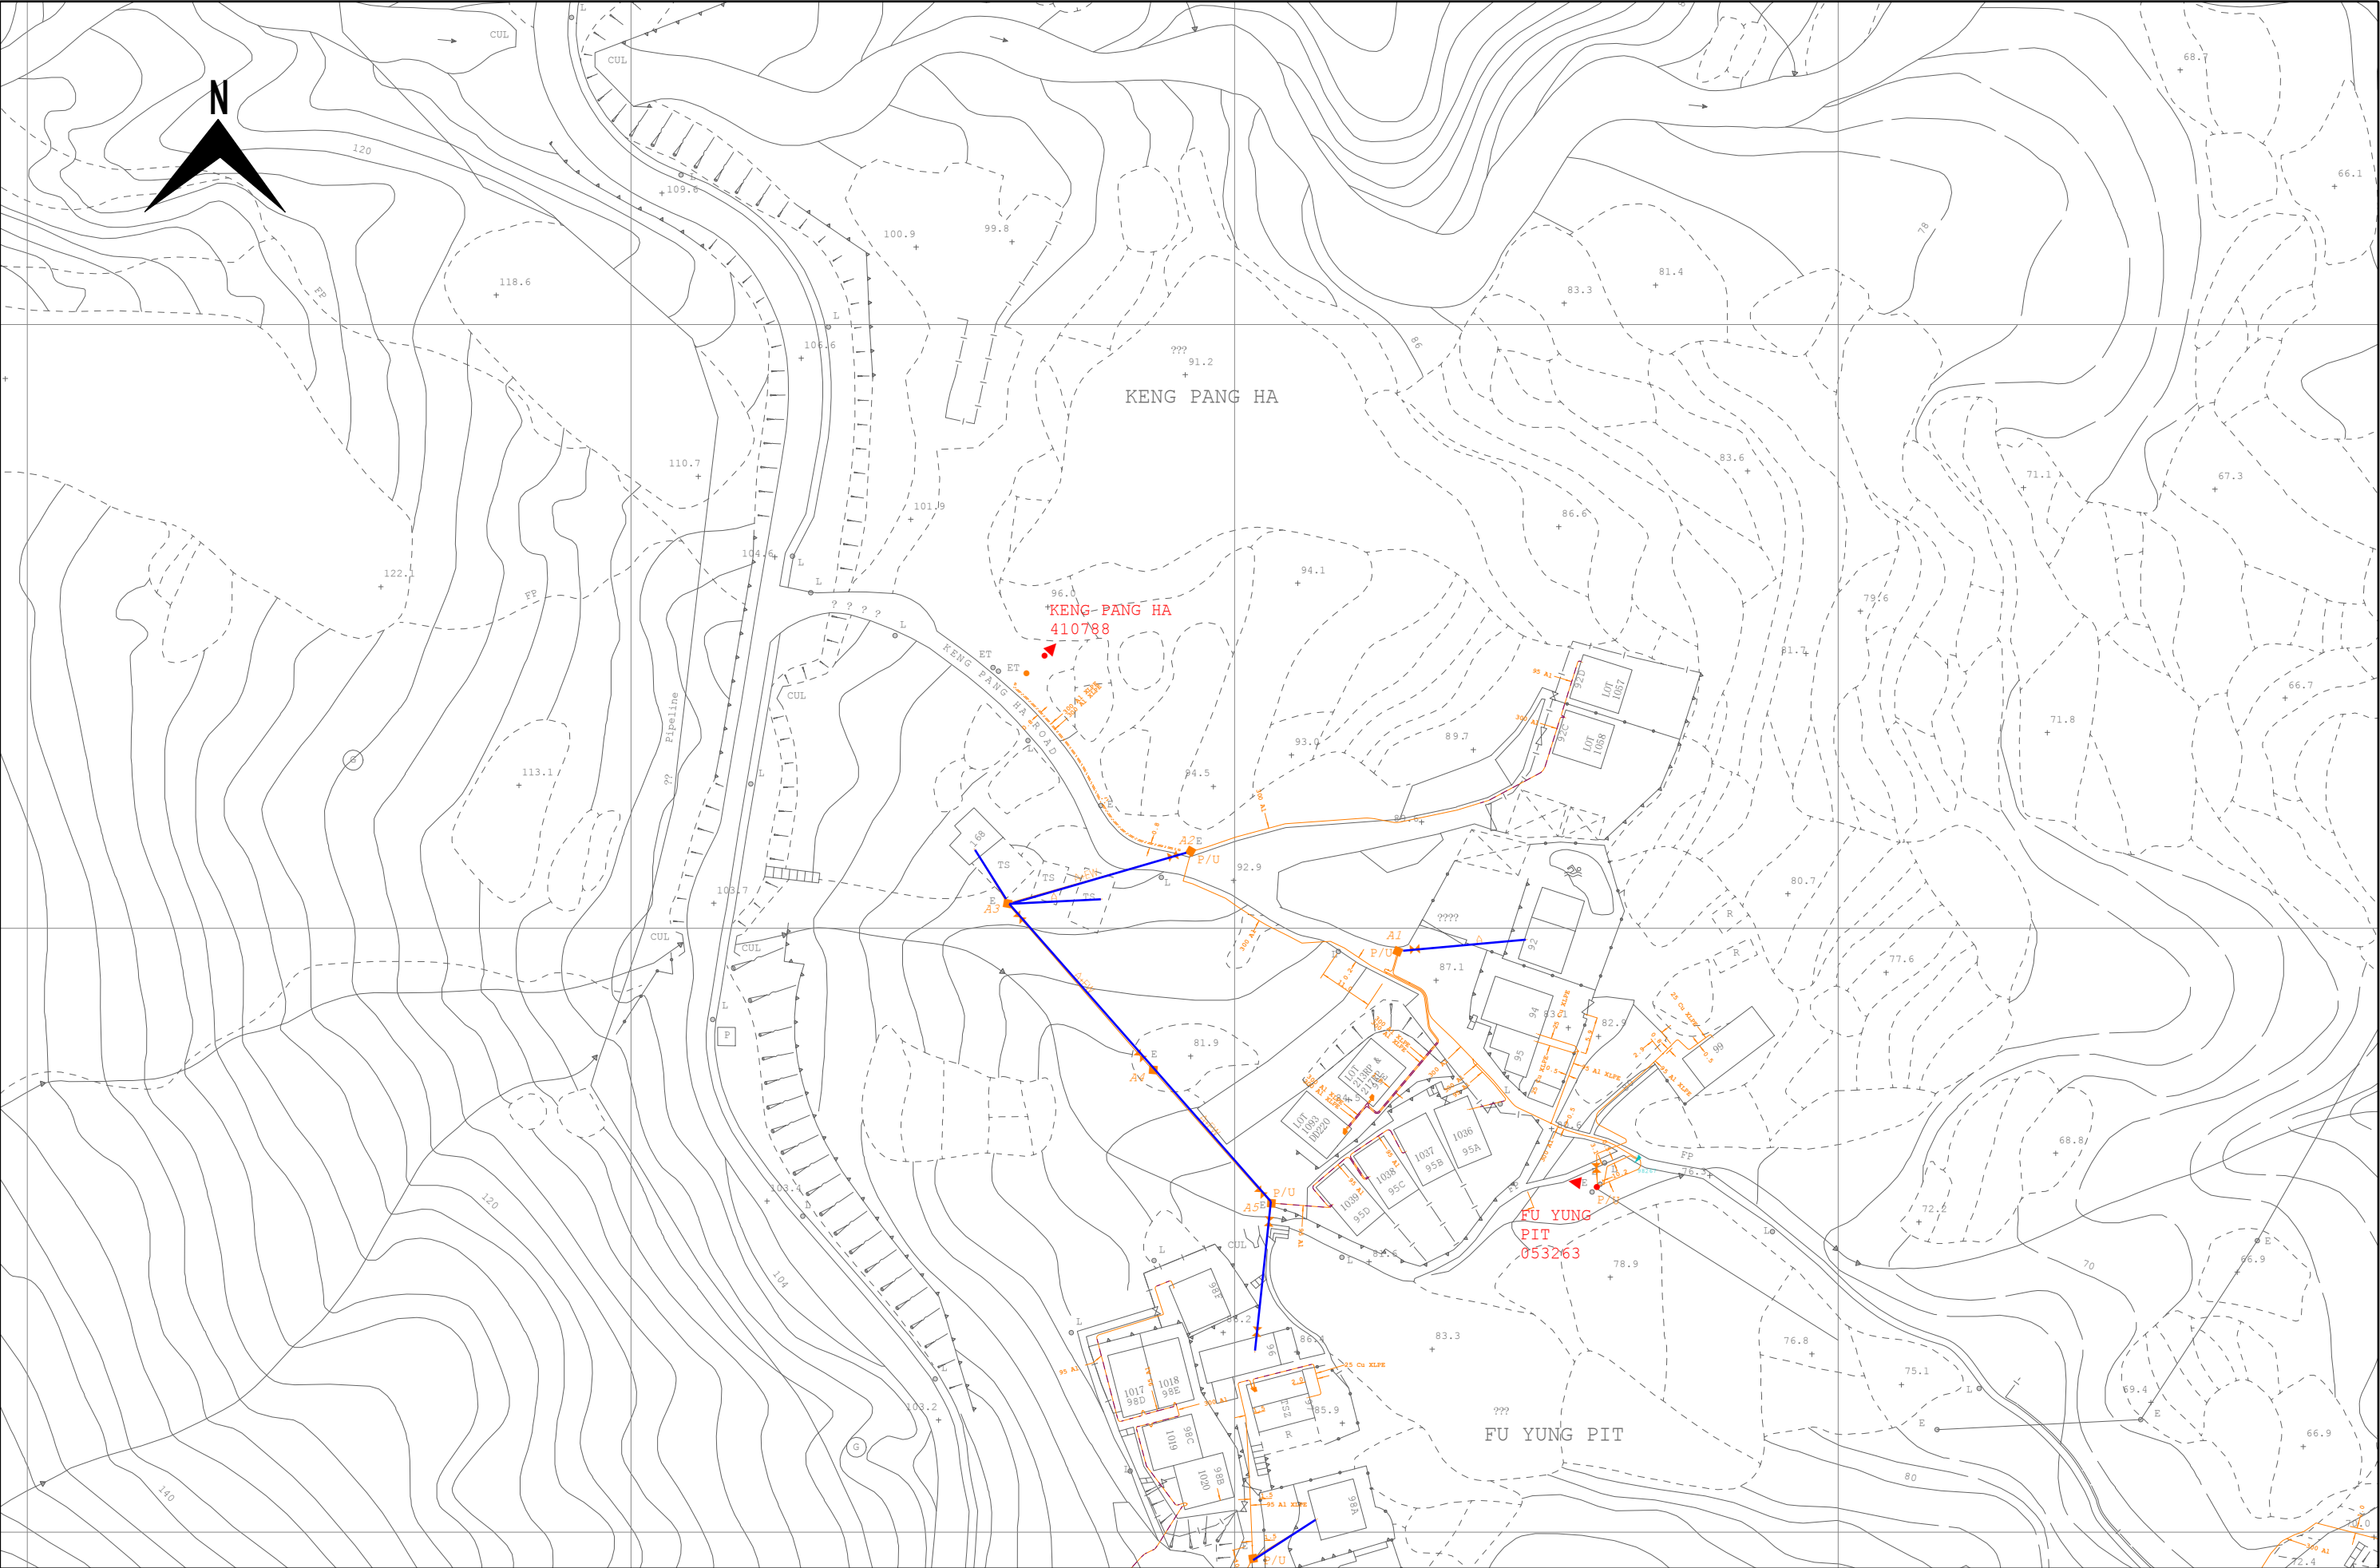

Scale: 1:1000	Date of print: 05-NOV-2025	Remarks: — existing 380V overhead line cable — existing 380V underground cable
Map No: 07SE10D	08SW06C	