


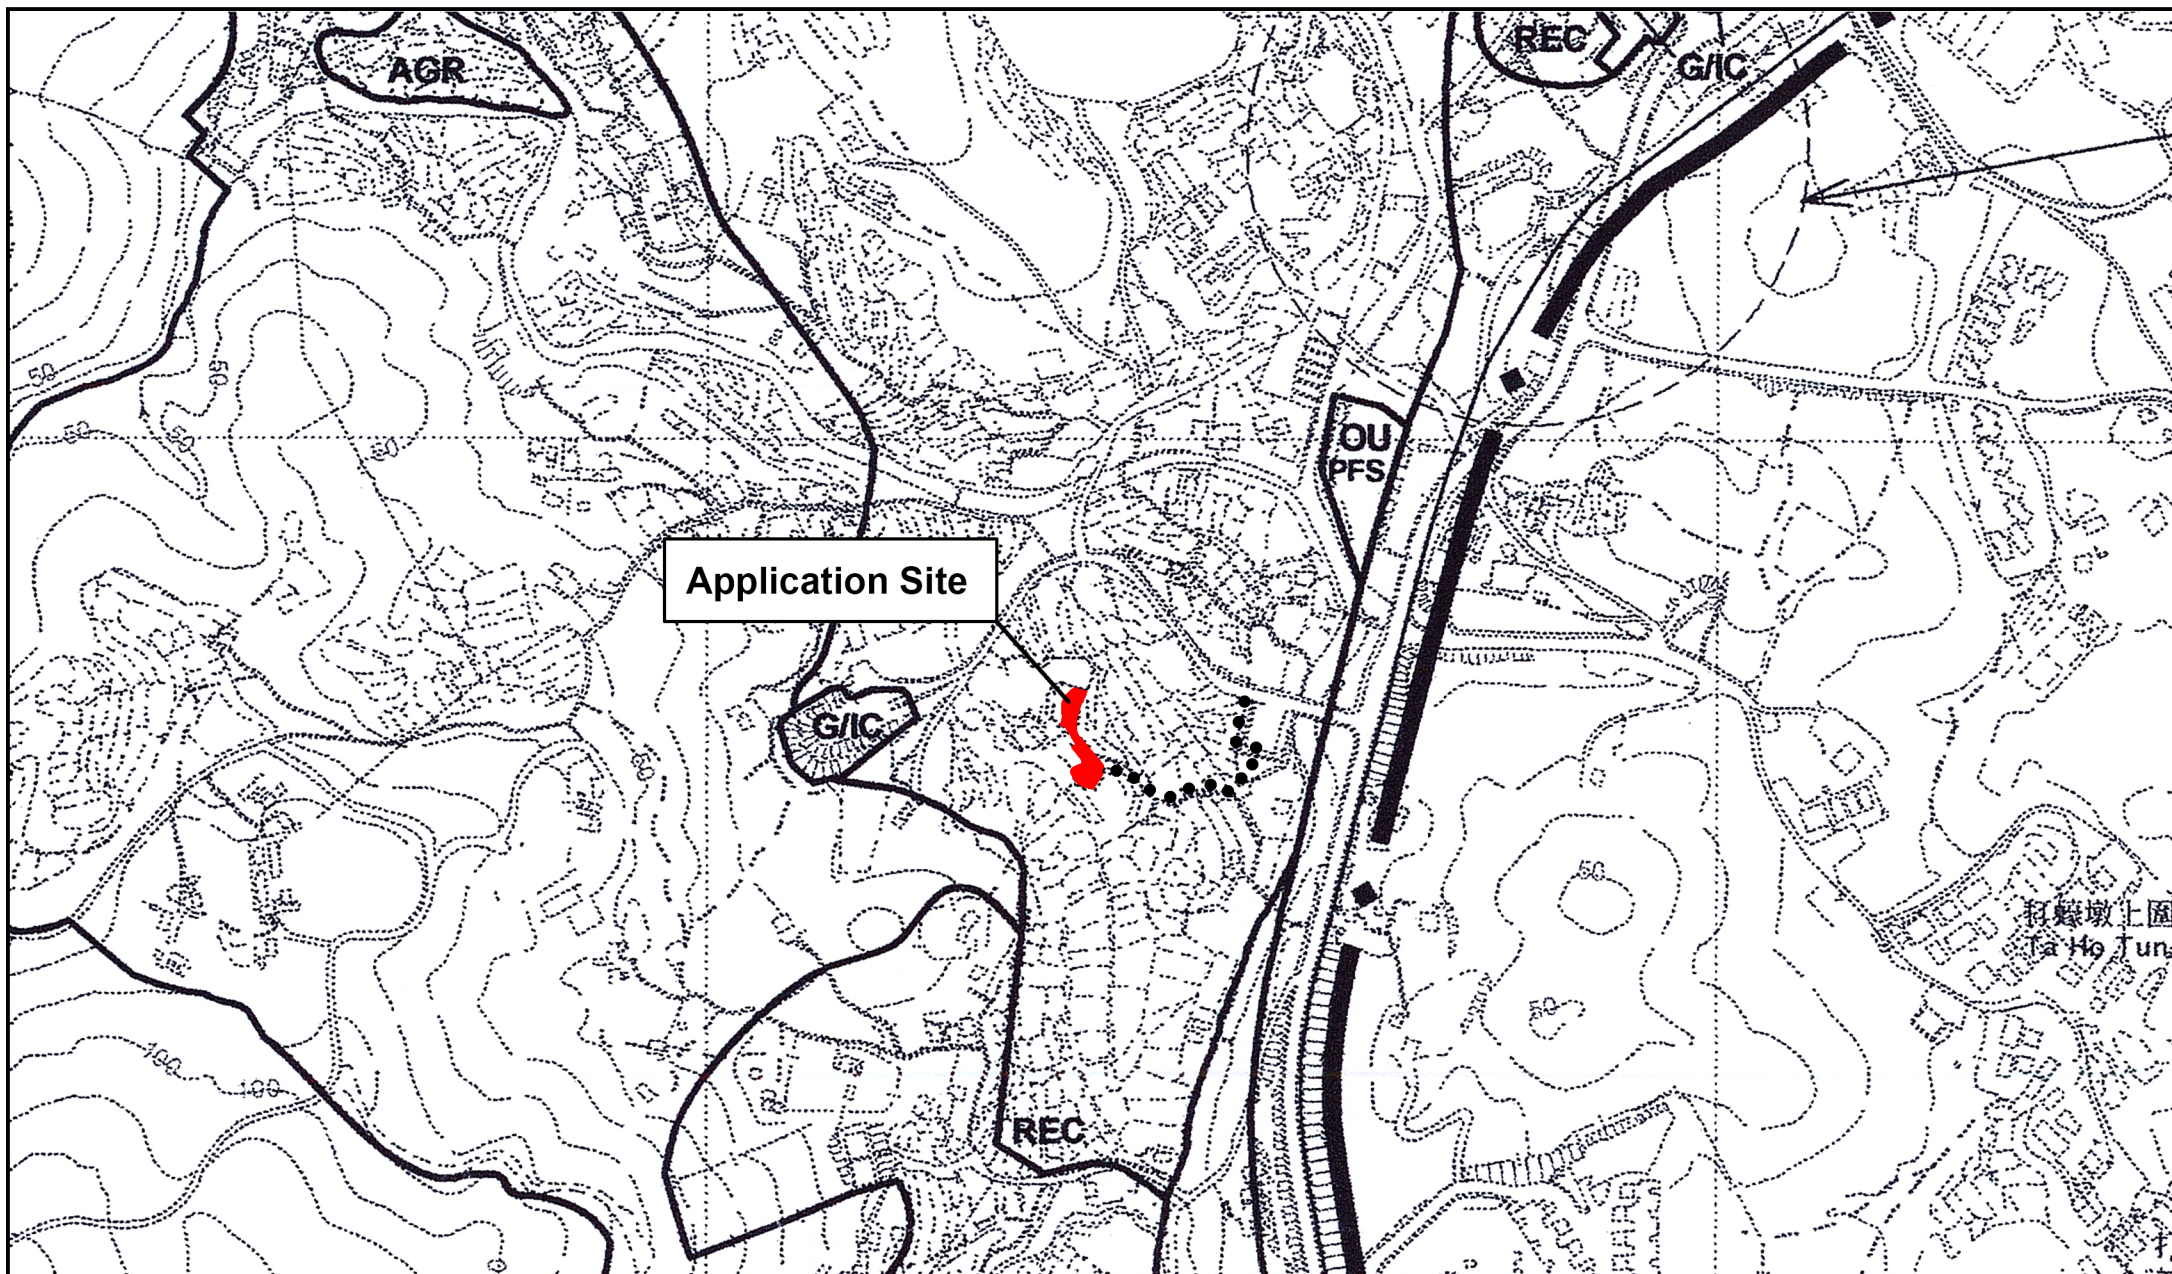

 全堅土地規劃	Project 項目名稱: Proposed Temporary Shop and Services with Ancillary Office for a Period of 3 Years at Lots No. 767,769 and 770(Part) in D.D. 217, Tai Chung Hau Road Track, Sai Kung, New Territories	Drawing Title 圖紙標題: Location Plan	Remarks 備註: ●●● Walking access leading from Tai Chung Hau Road
		Drawing No. 圖號: 20240209	

Structure 1

Shop & Services

GFA: 120m² (ABOUT)

No.of storey:2

Height:Not exceeding 6m

Application Site

Ingress/Egress

Structure 2

Site Office and Storage

GFA: 80m² (ABOUT)

No.of storey:2

Height:Not exceeding 6m

Project 項目名稱:

Proposed Temporary Shop and Services with Ancillary Office for a Period of 3 Years at Lots No. 767,769 and 770(Part) in D.D. 217, Tai Chung Hau Road Track, Sai Kung, New Territories

Drawing Title 圖紙標題:

Layout Plan


Drawing No. 圖號:

20240327b

Remarks 備註:



Structure

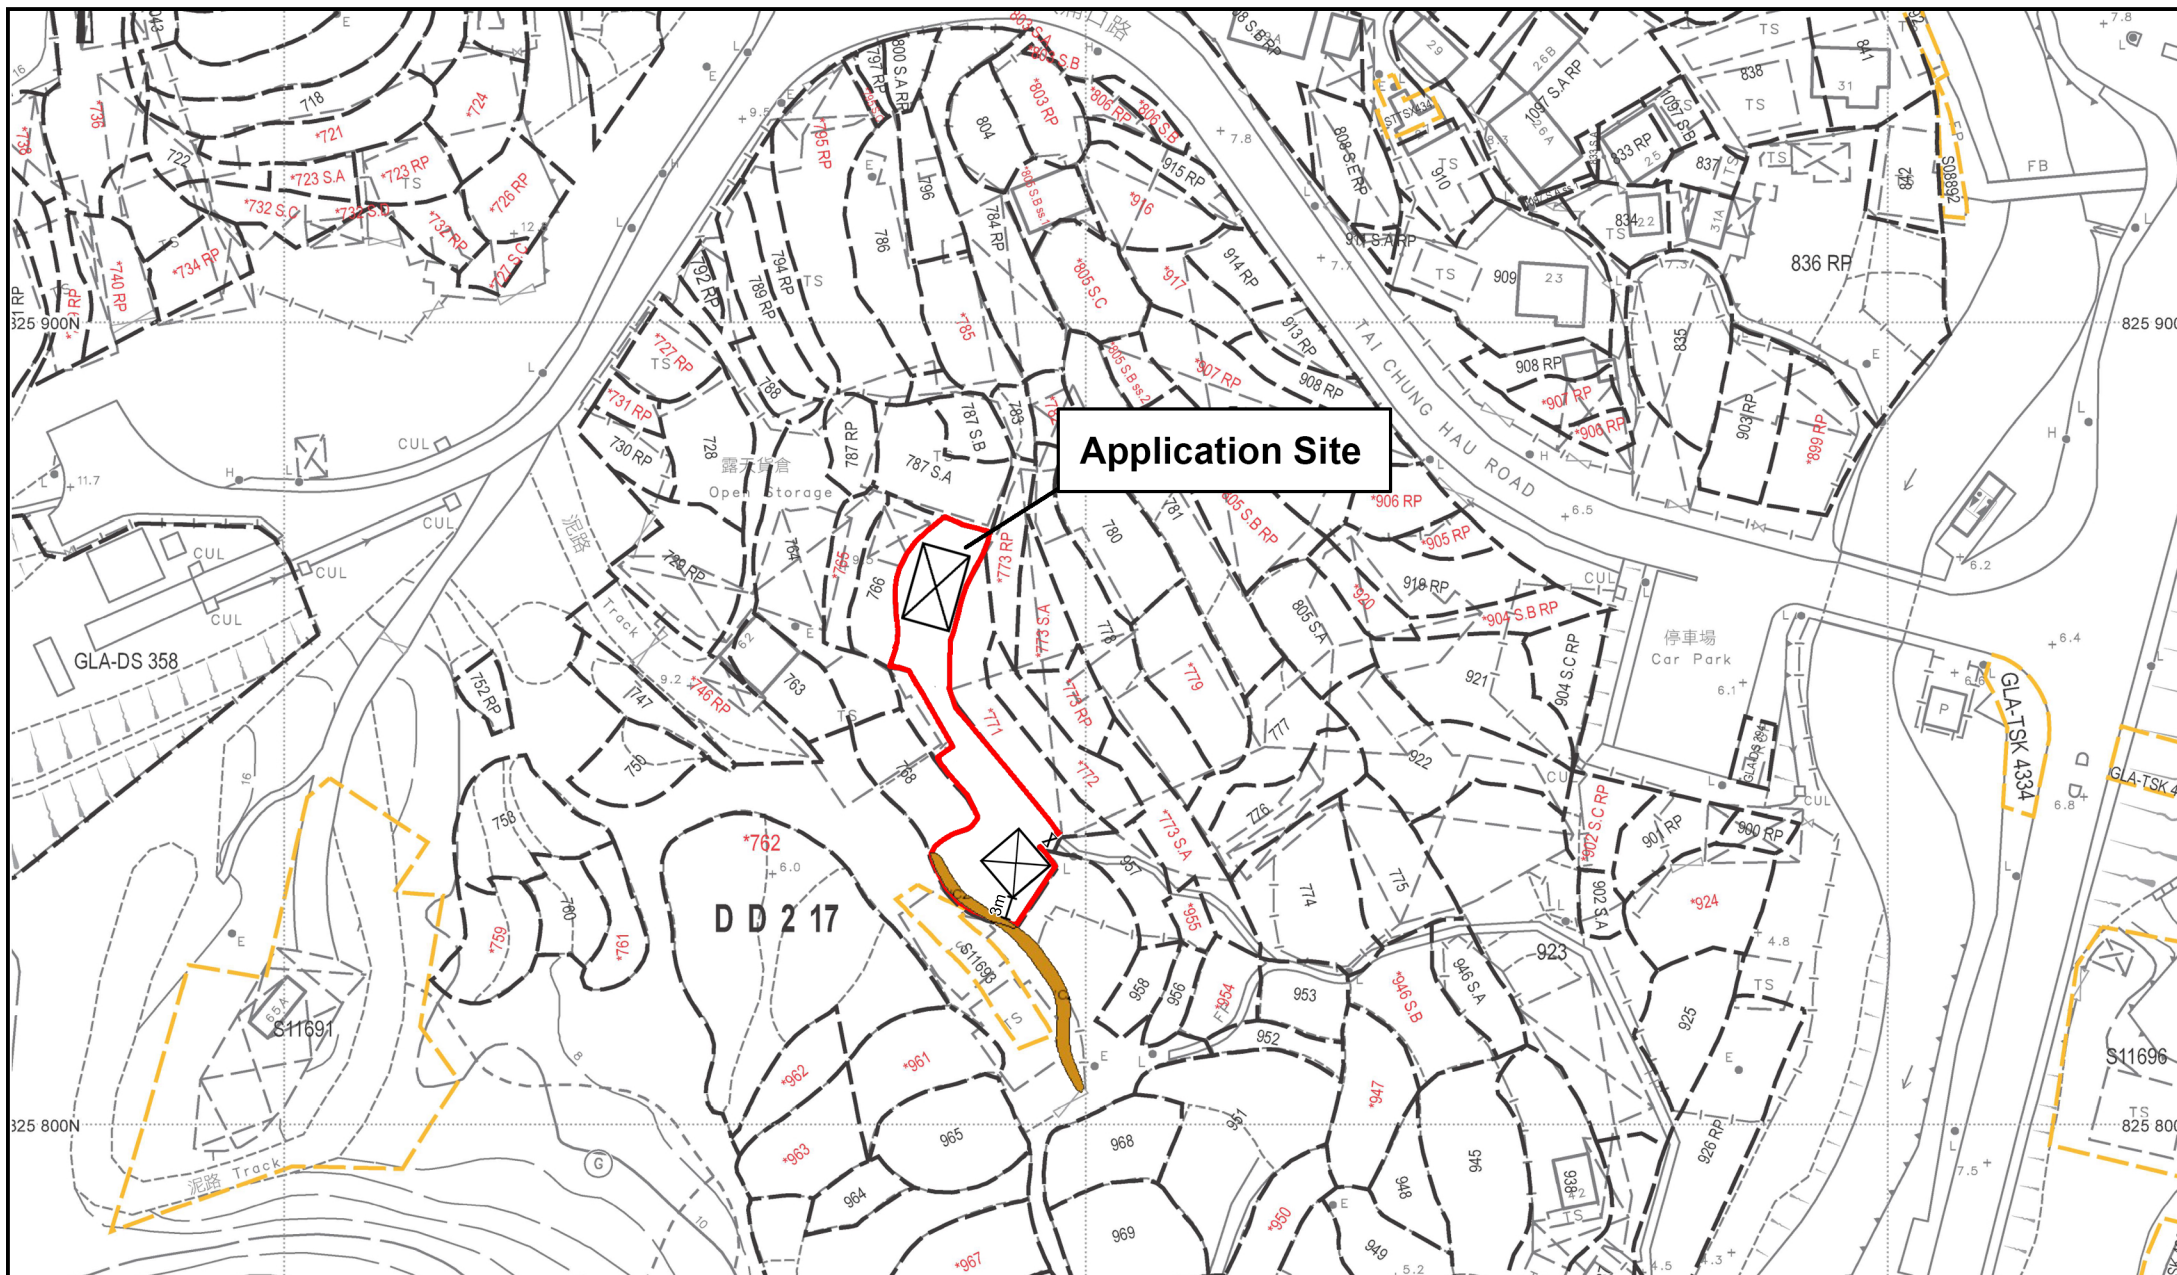

	Project 項目名稱: Proposed Temporary Shop and Services with Ancillary Office for a Period of 3 Years at Lots No. 767,769 and 770(Part) in D.D. 217, Tai Chung Hau Road Track, Sai Kung, New Territories	Drawing Title 圖紙標題: Slope_Distance_Plan	Remarks 備註: