

Project Title :

Proposed Temporary Shop and Services (Automotive Products) for a Period of 3 Years

Drawing Title :

Location Plan (D.D. 217 Lot Nos. 728 (Part), 729 RP (Part) & 730 RP)

Scale :

1 : 1000

Plan No. :

CW/730/217/LOP


Date :

25-09-2025

Survey Sheet No. :

7-SE-20B

卓 弘 測 量 服 務 公 司
CHUO WANG SURVEY SERVICES COMPANY

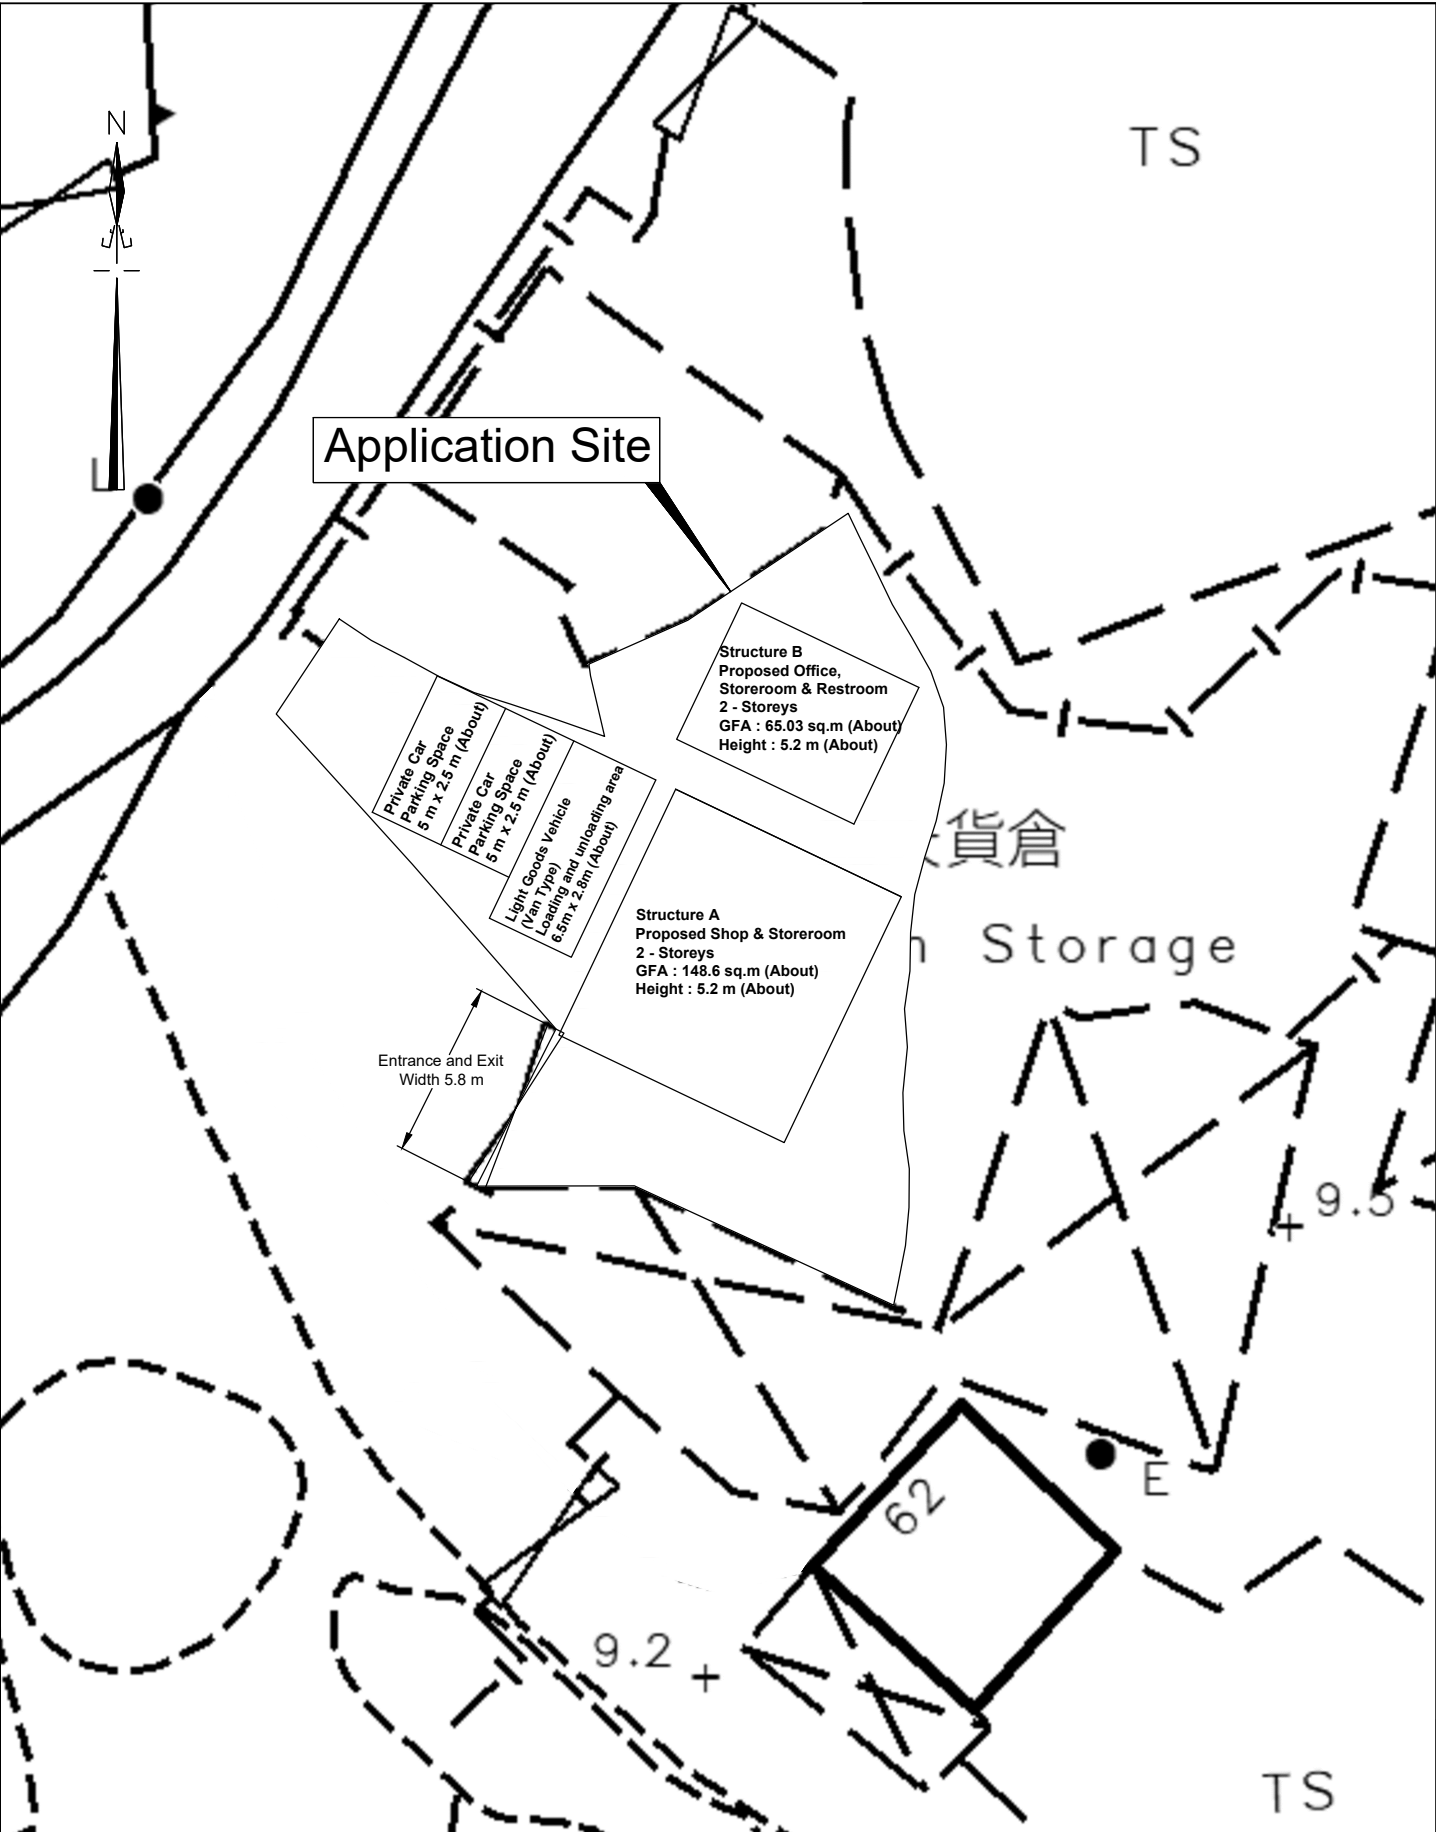

Project Title : Proposed Temporary Shop and Services (Automotive Products) for a Period of 3 Years	Scale : 1 : 250	Plan No. : CW/730/217/SHP
	Date : 25-09-2025	Survey Sheet No. : 7-SE-20B
Drawing Title : Layout Plan (D.D. 217 Lot Nos. 728 (Part), 729 RP (Part) & 730 RP)	卓 弘 測 量 服 務 公 司 CHUO WANG SURVEY SERVICES COMPANY	



Legend :

Existing Vehicle Access

Project Title :

Proposed Temporary Shop and Services (Automotive Products) for a Period of 3 Years

Drawing Title :

Access Plan (D.D. 217 Lot Nos. 728 (Part), 729 RP (Part) & 730 RP)

Scale :

1 : 1500

Date :

25-09-2025


Plan No. :

CW/730/217/ASP


Survey Sheet No. :


7-SE-20B

卓 弘 測 量 服 務 公 司
CHUO WANG SURVEY SERVICES COMPANY

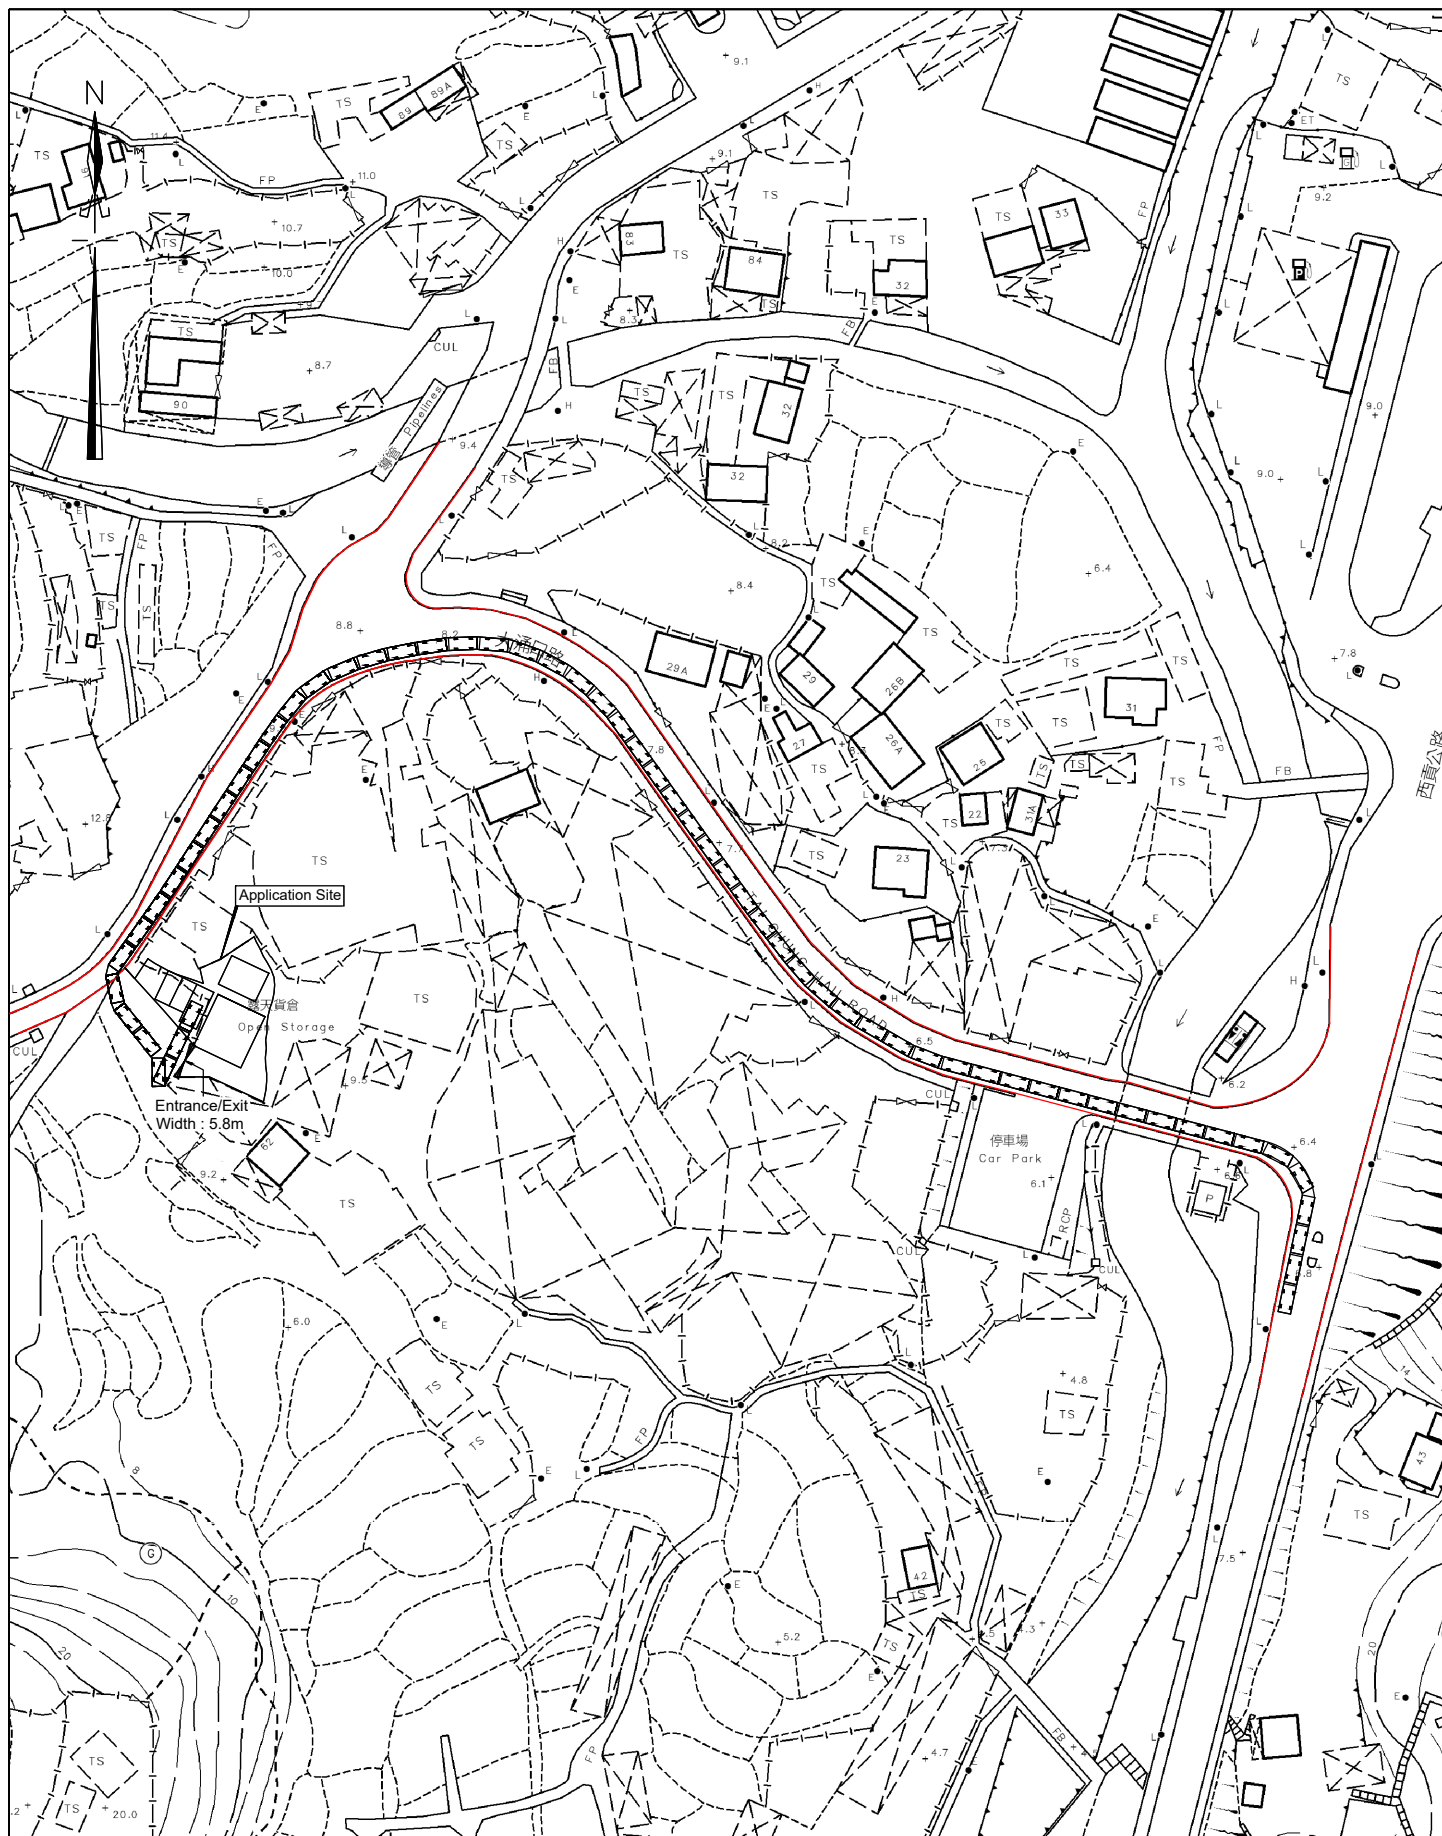

Project Title :	Scale : 1 : 1200	Plan No. : CW/730/217/ROP/1
Proposed Temporary Shop and Services (Automotive Products) for a Period of 3 Years	Date : 25-09-2025	Survey Sheet No. : 7-SE-20B
Drawing Title : Routing Plan (D.D. 217 Lot Nos. 728 (Part), 729 RP (Part) & 730 RP)	卓 弘 測 量 服 務 公 司 CHUO WANG SURVEY SERVICES COMPANY	

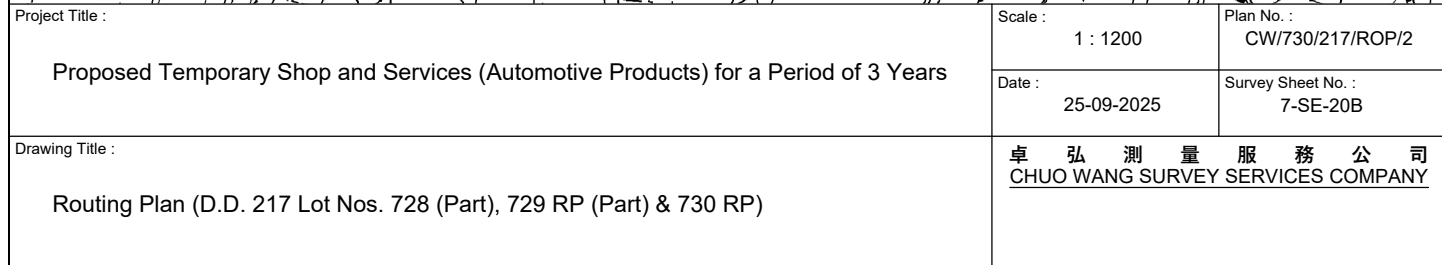

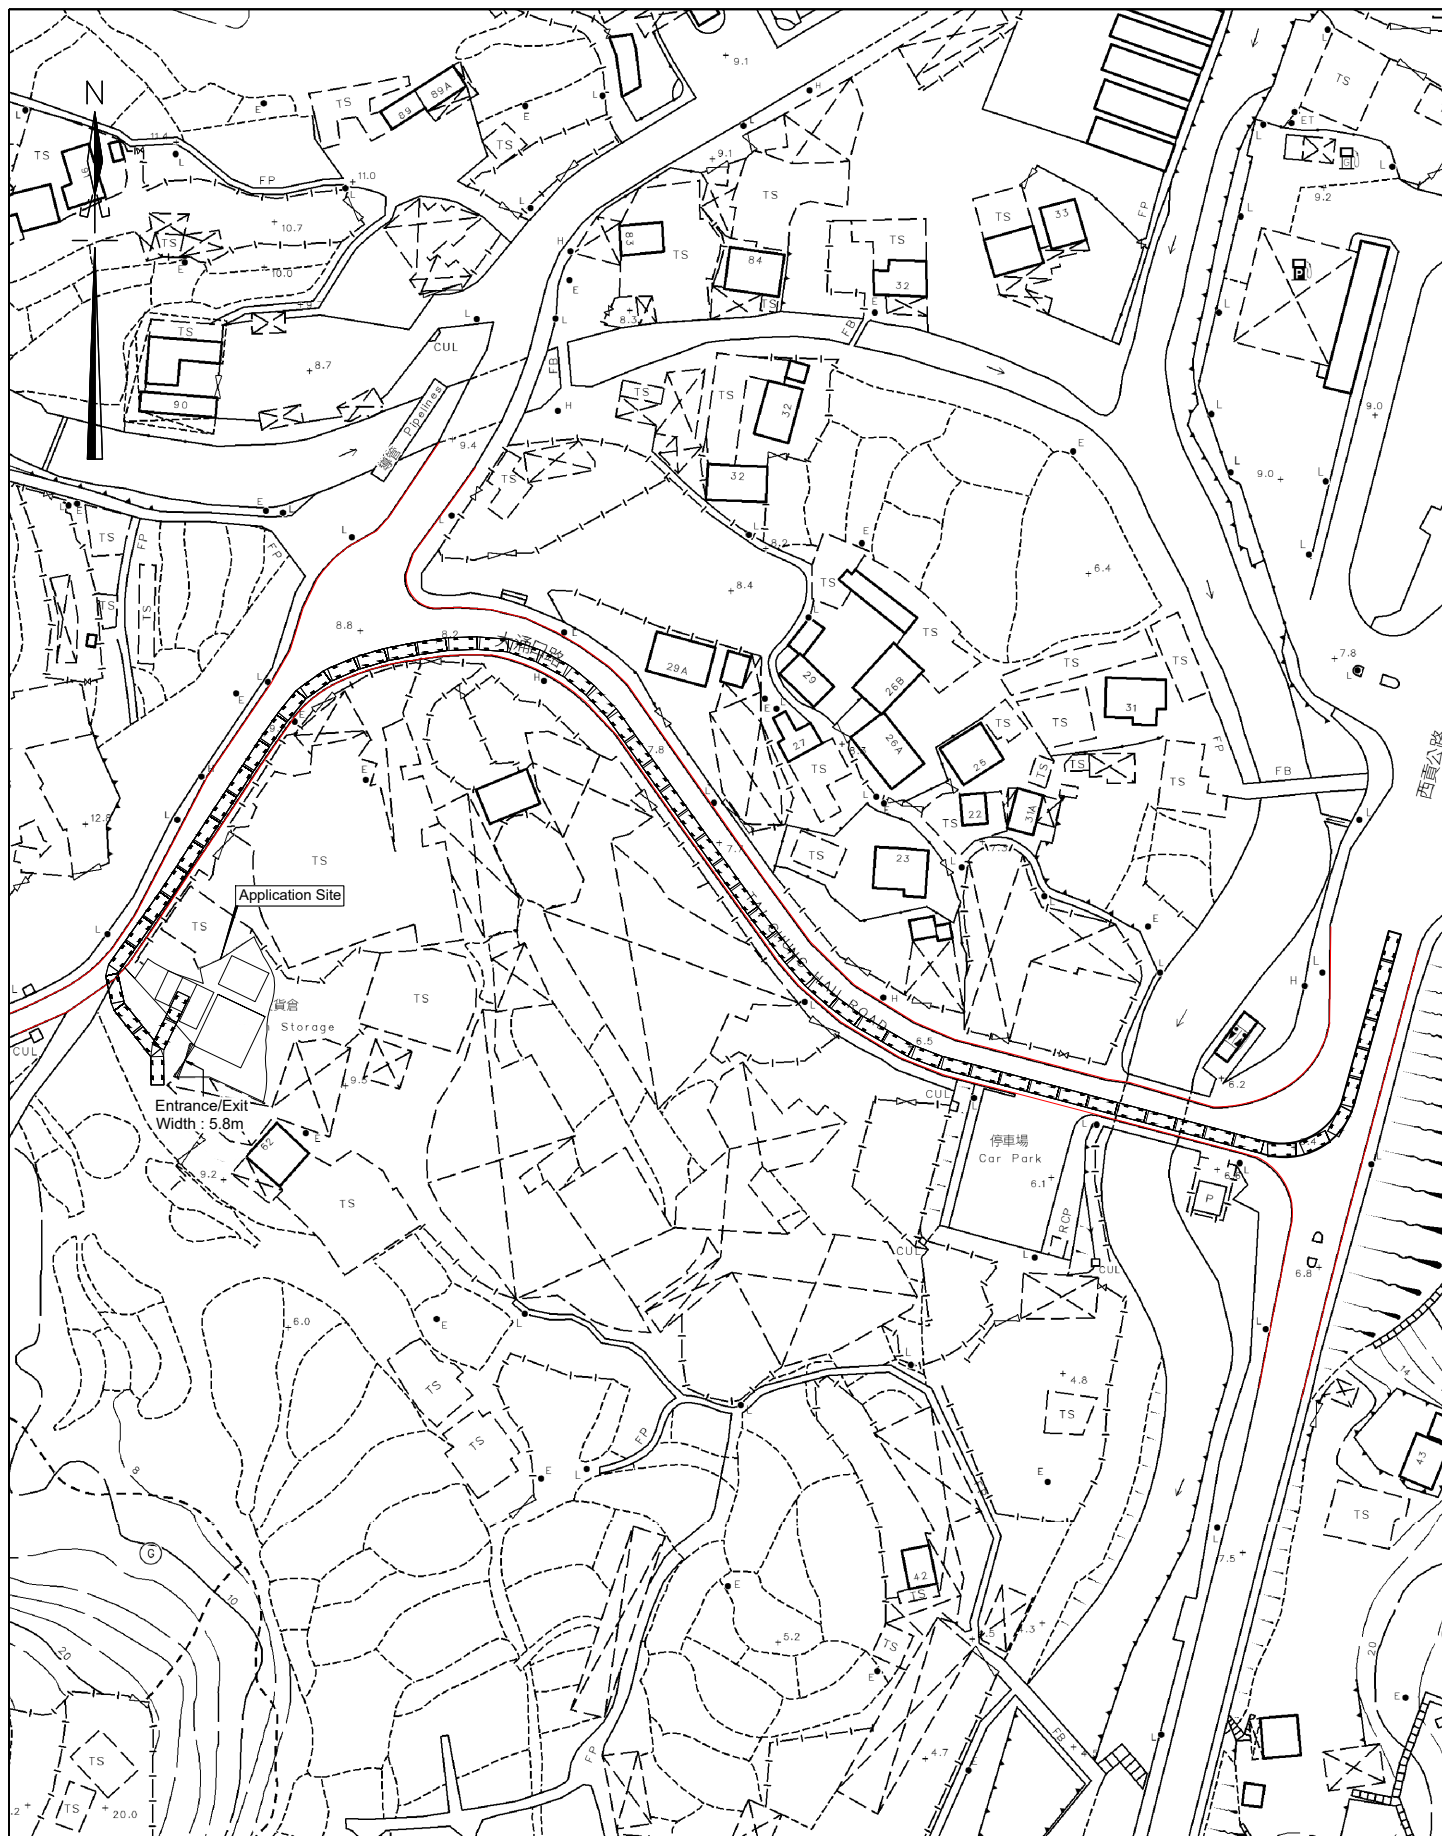

Project Title : Proposed Temporary Shop and Services (Automotive Products) for a Period of 3 Years	Scale : 1 : 1200	Plan No. : CW/730/217/ROP/4
	Date : 25-09-2025	Survey Sheet No. : 7-SE-20B
Drawing Title : Routing Plan (D.D. 217 Lot Nos. 728 (Part), 729 RP (Part) & 730 RP)	卓 弘 測 量 服 務 公 司 CHUO WANG SURVEY SERVICES COMPANY	