

Project 項目名稱:
 Proposed Temporary Shop and Services for a Period of 3 Years at Lots No.762 S.A(Part),762 S.B(Part),762 S.C(Part), 762 S.E(Part),762 S.F,961 S.A(Part),961 S.B(Part), 962 S.B(Part),962 S.C,962 RP,963 S.A(Part) in D.D. 217, Tai Chung Hau Road Track, Sai Kung, New Territories

Drawing Title 圖紙標題:
 Location Plan

Drawing No. 圖號:
 20260509

Remarks 備註:
 ●●● Vehicular access leading from Tai Chung Hau Road

Structure A

Shop & Services

Covered Area: 80m² (ABOUT)

GFA: 140m² (ABOUT)

No. of storey: 2

Height: Not exceeding 7m

Structure B

Shop & Services

Covered Area: 80m² (ABOUT)

GFA: 120m² (ABOUT)

No. of storey: 2

Height: Not exceeding 7m

Structure C

Shop & Services

Covered Area: 80m² (ABOUT)

GFA: 120m² (ABOUT)

No. of storey: 2

Height: Not exceeding 7m

Structure D


Shop & Services

Covered Area: 80m² (ABOUT)

GFA: 120m² (ABOUT)

No. of storey: 2

Height: Not exceeding 7m

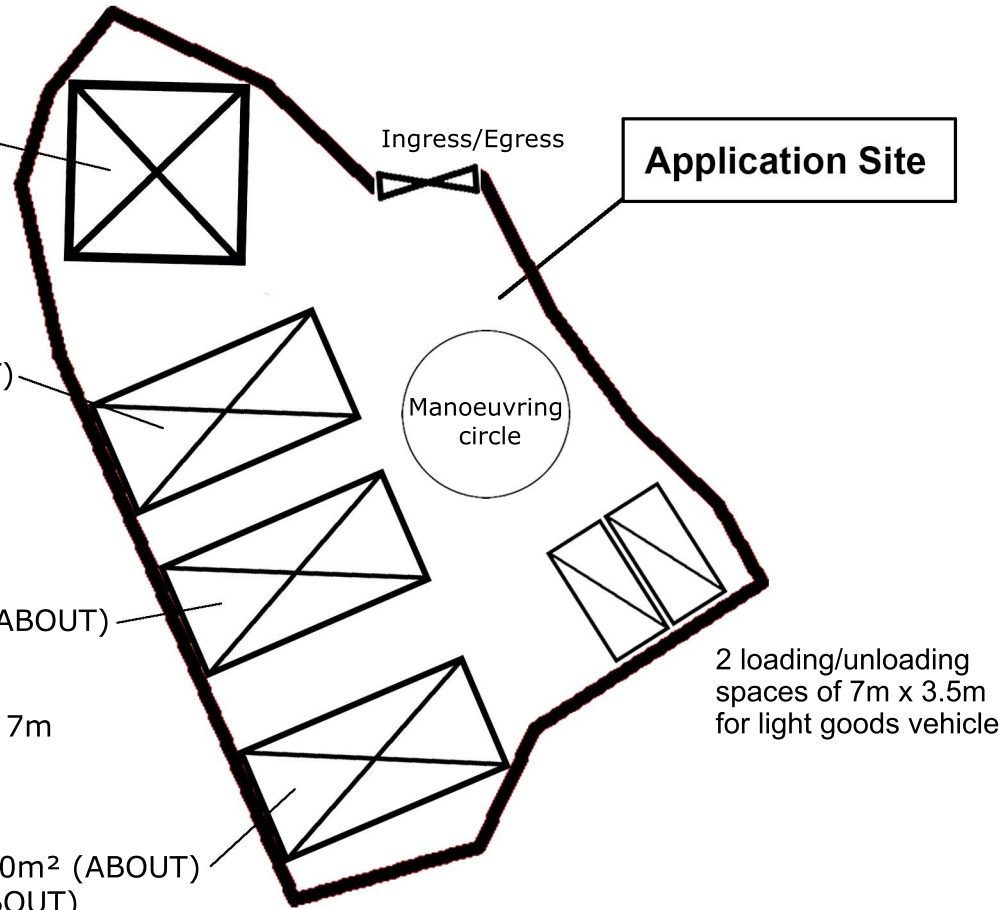

Project 項目名稱:

Proposed Temporary Shop and Services for a Period of 3 Years at Lots No.762 S.A(Part),762 S.B(Part),762 S.C(Part), 762 S.E(Part),762 S.F,961 S.A(Part),961 S.B(Part), 962 S.B(Part),962 S.C,962 RP,963 S.A(Part) in D.D. 217, Tai Chung Hau Road Track, Sai Kung, New Territories

Drawing Title 圖紙標題:

Layout Plan

Drawing No. 圖號:

20260509


Remarks 備註:



Loading/unloading for light goods vehicle



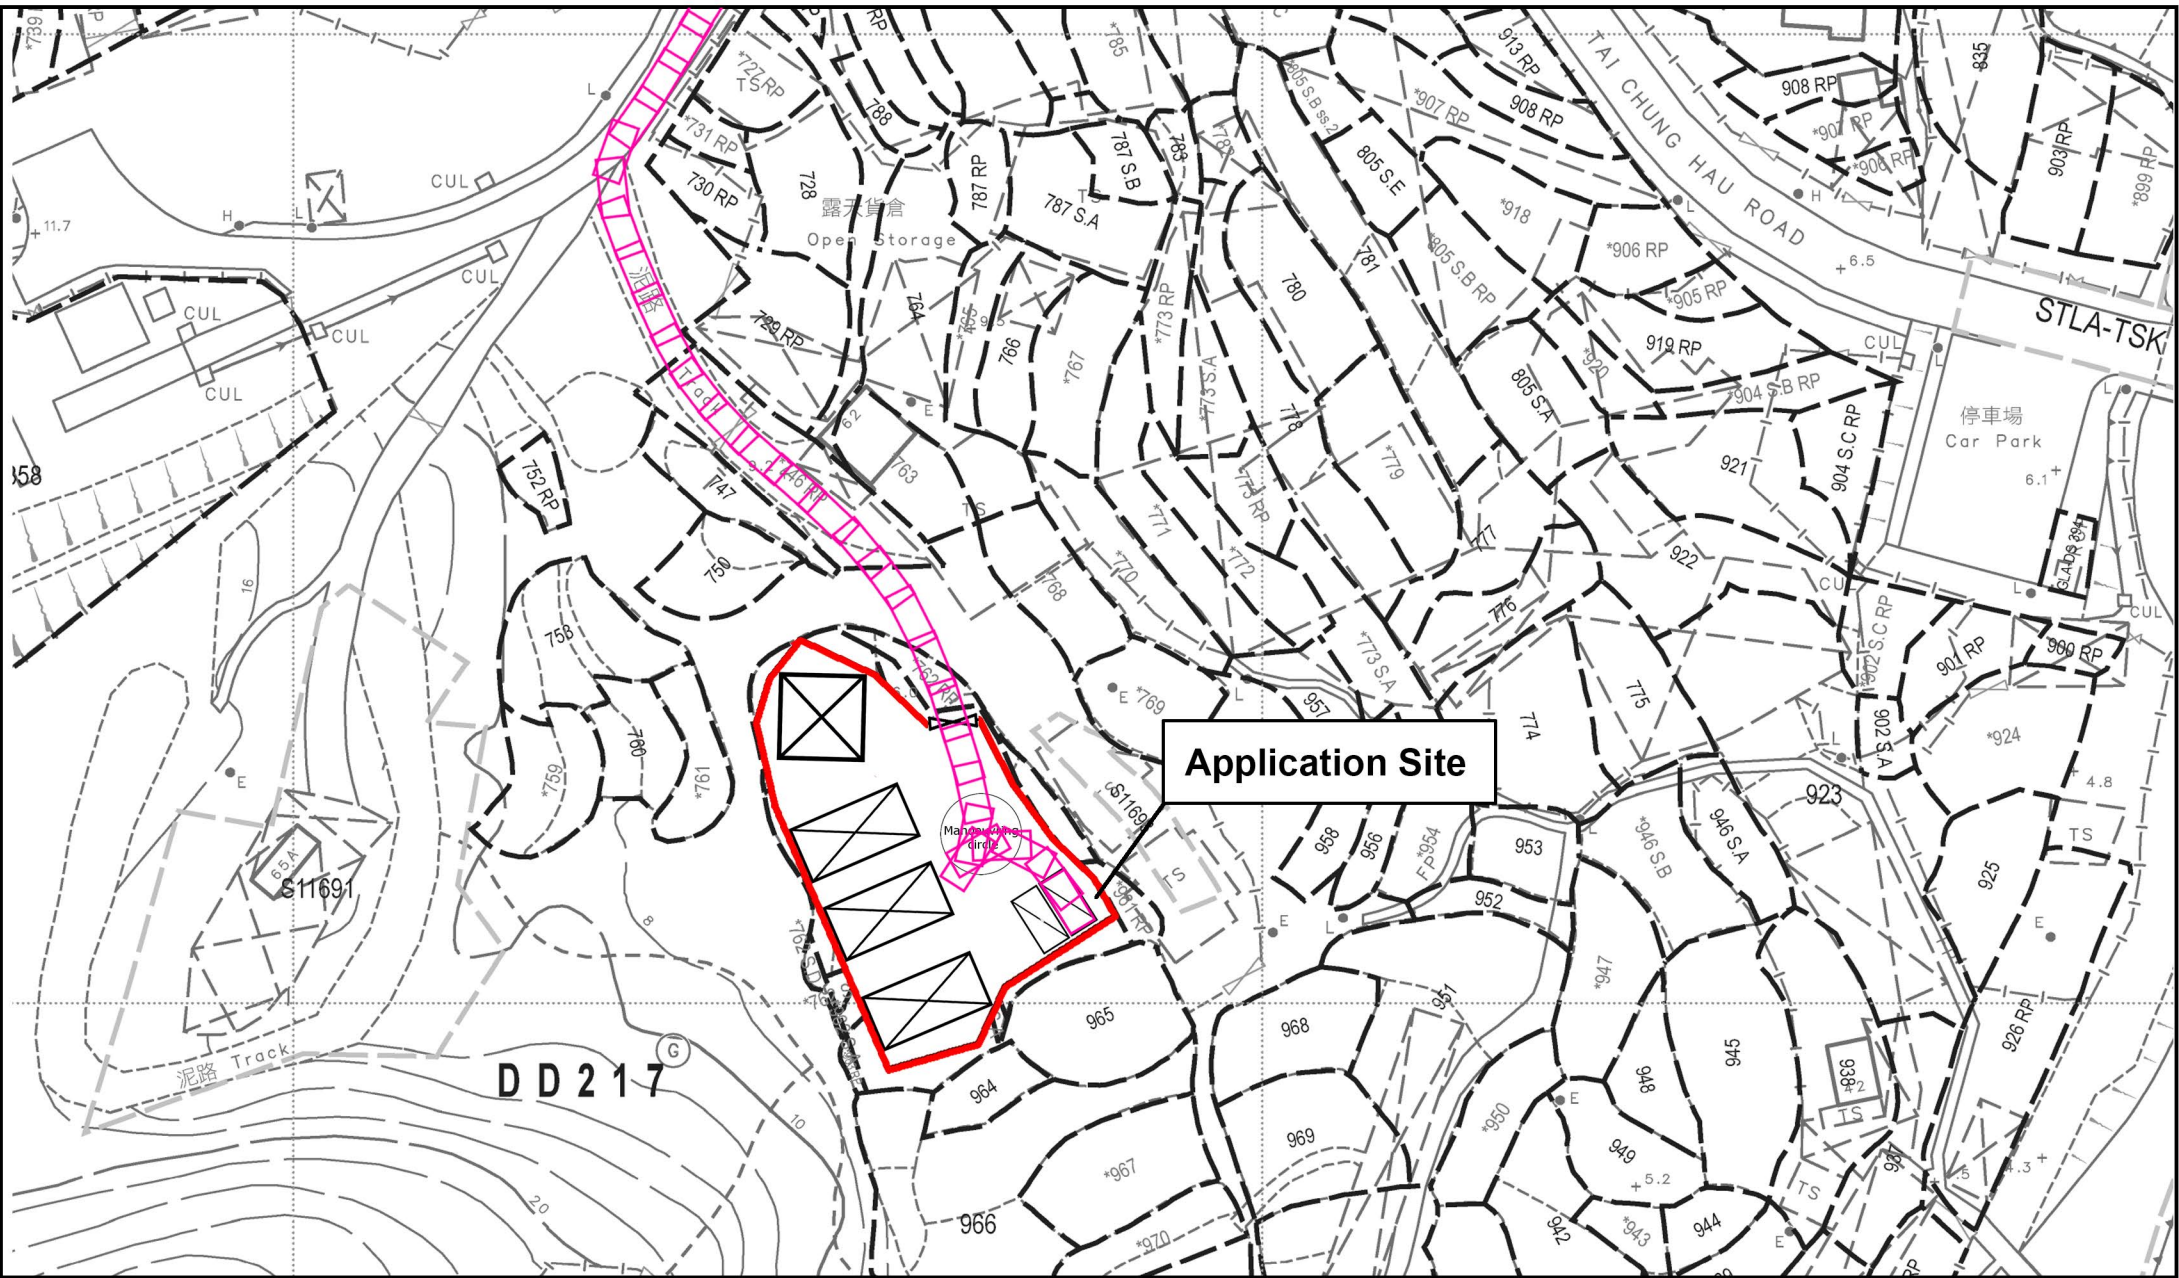

Structure



Project 項目名稱:
 Proposed Temporary Shop and Services for a Period of 3 Years at Lots No.762 S.A(Part),762 S.B(Part),762 S.C(Part), 762 S.E(Part),762 S.F,961 S.A(Part),961 S.B(Part), 962 S.B(Part),962 S.C,962 RP,963 S.A(Part) in D.D. 217, Tai Chung Hau Road Track, Sai Kung, New Territories

Drawing Title 圖紙標題:
 Swept Path Analysis (IN)

Drawing No. 圖號:
 20260509

Remarks 備註:
 Van type vehicle In
 Van type vehicle Out

