


DEVELOPMENT PARAMETERS

APPLICATION SITE : 1,000 SQ.M. (ABOUT)
UNCOVERED AREA : 1,000 SQ.M. (ABOUT)
PARKING AND LOADING/UNLOADING PROVISION
PARKING SPACE (PC) : 2 NOS. (5 M(L) X 2.5 M(W))

LEGEND

-  APPLICATION SITE BOUNDARY
-  PARKING SPACE (PC)
-  INGRESS/EGRESS

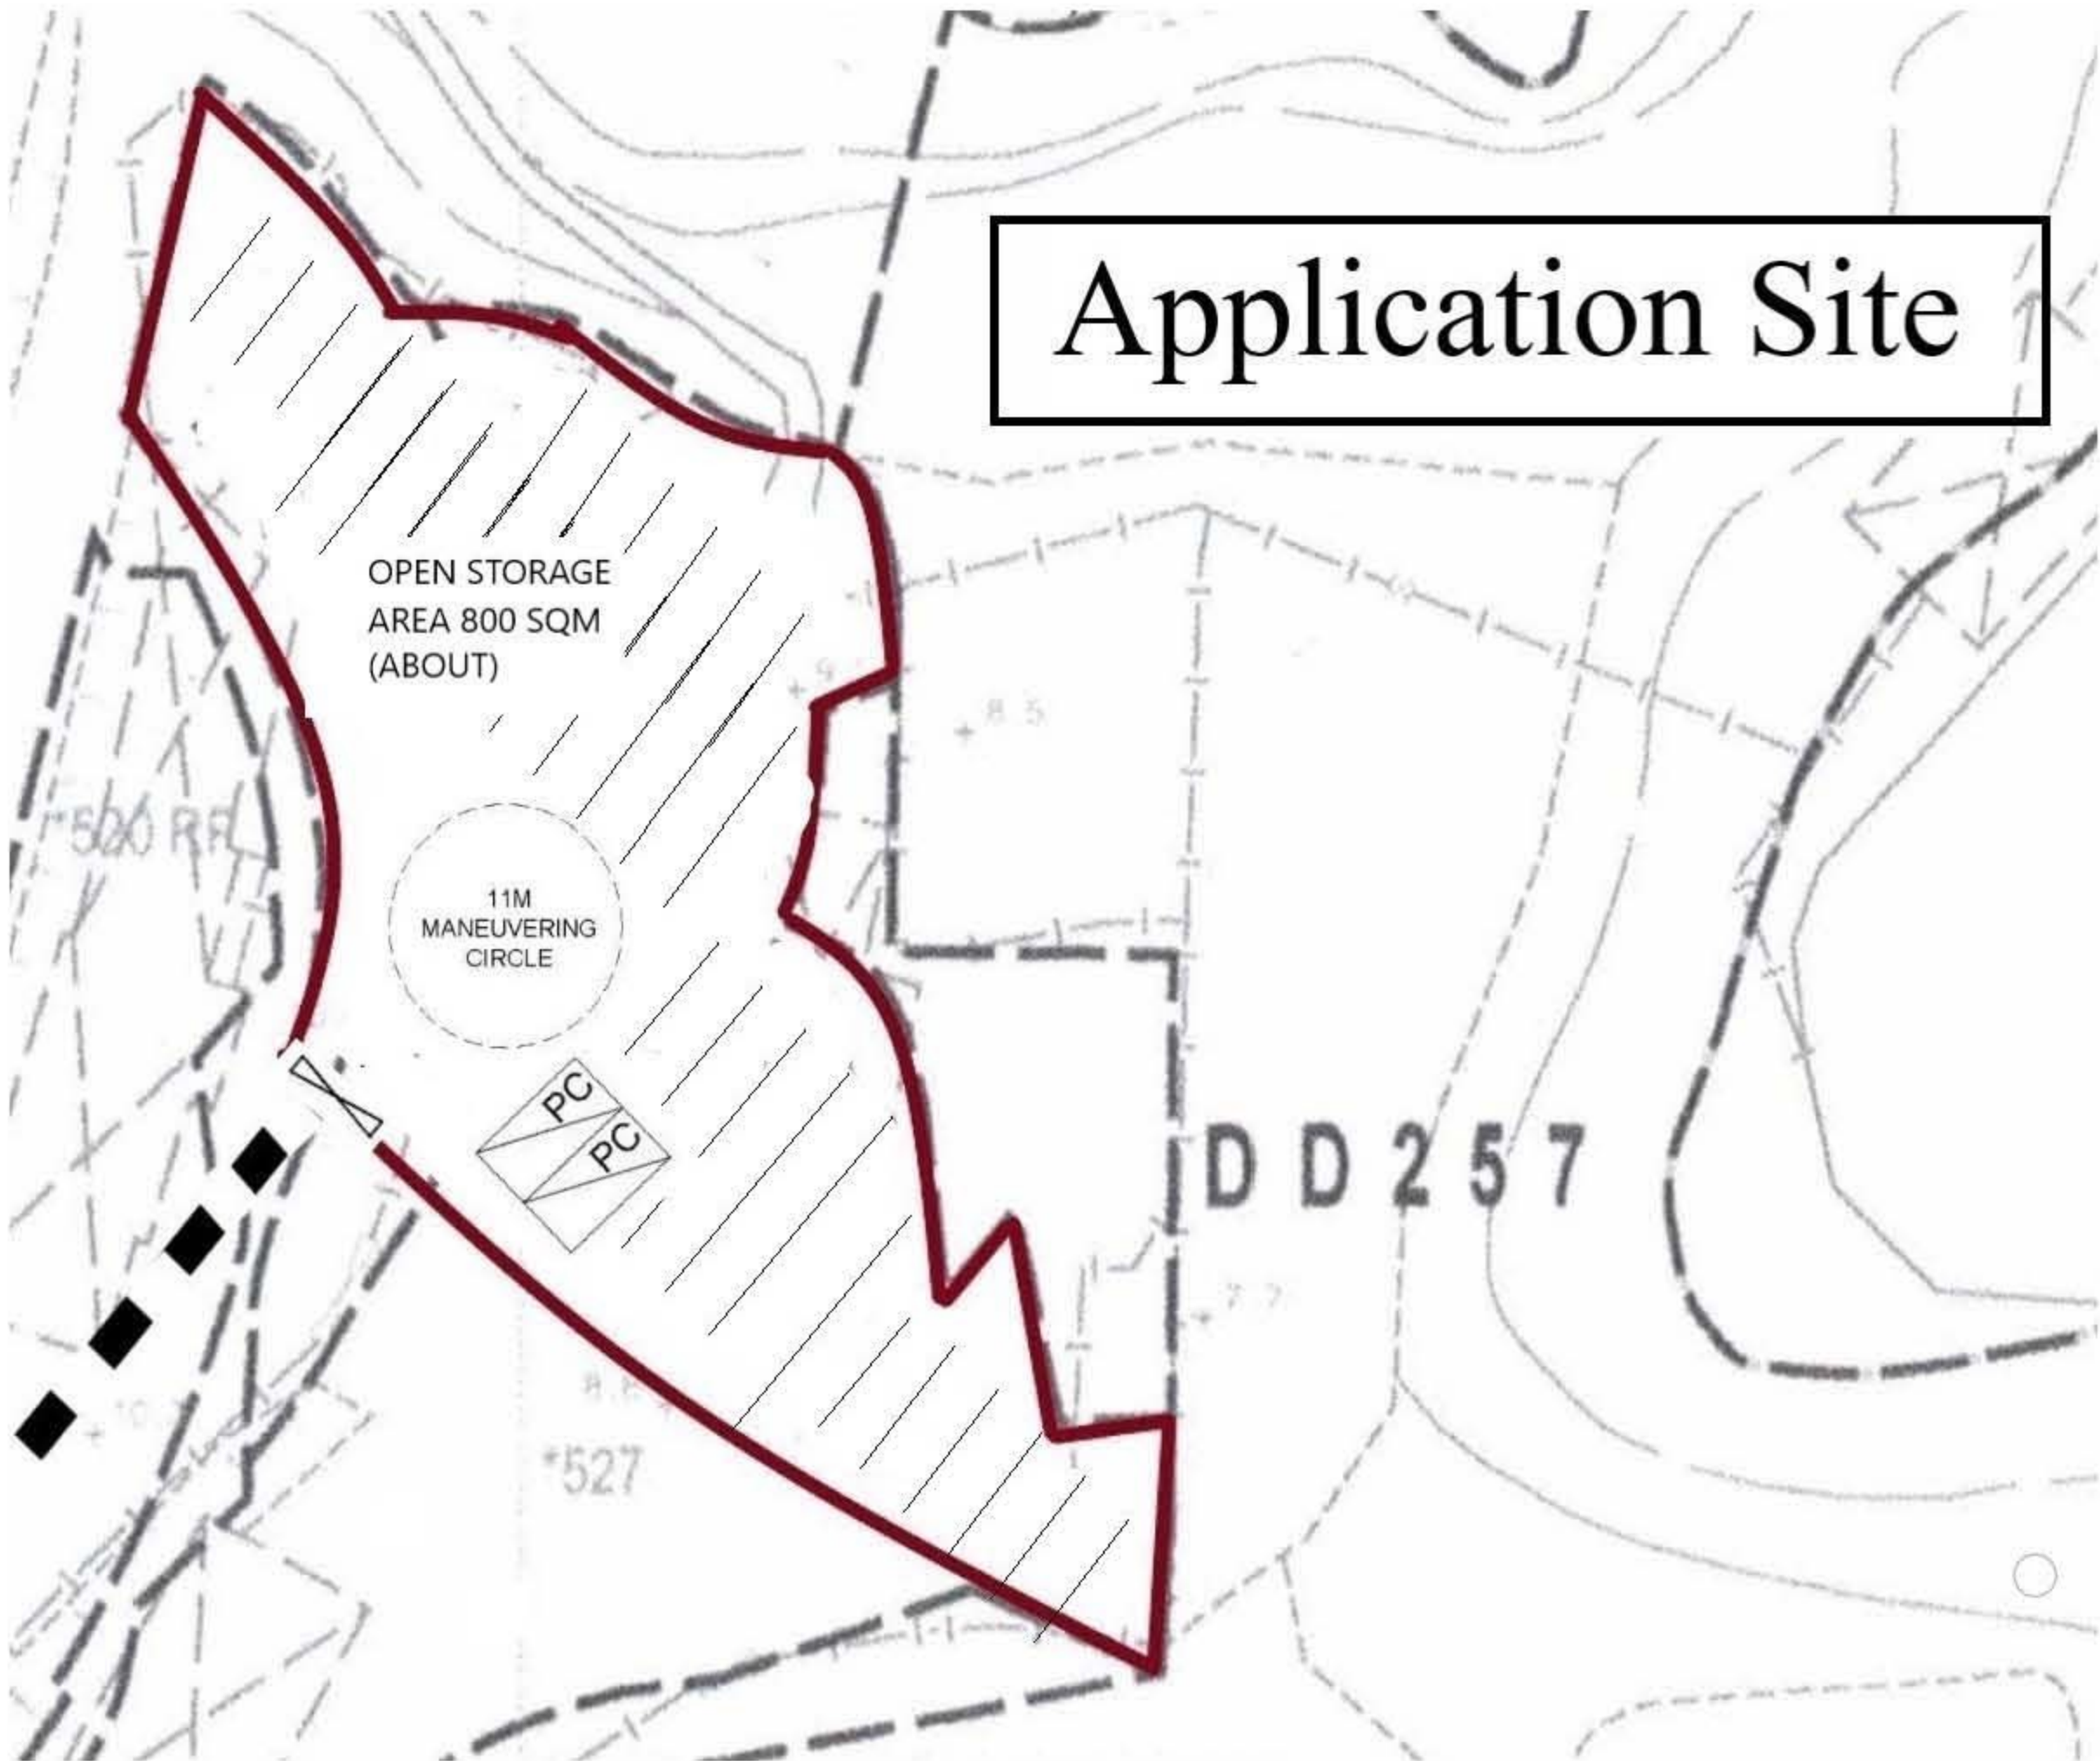

Project: Section 16 Planning Application for Proposed Temporary Open Storage of Construction Material and Machineries for a Period of 3 Years at Lot Nos.: 519RP(part), 521, 522(part) and 527(part) in D.D.257 Tsam Chuk Wan, Sai Kung, N.T.	Title: Layout Plan	Figure: 3 Scale: Not to Scale Date:	CHEER EXCEL ENGINEERING LIMITED
---	--------------------------------------	---	--