


DEVELOPMENT PARAMETERS

APPLICATION SITE : 745.90 SQM. (ABOUT)
 PRIVATE LAND : 705.80 SQM (ABOUT)
 GOV LAND : 40.10 SQM (ABOUT)
PARKING PROVISION
 PARKING SPACE (PC) : 22 NOS. (5 M(L) X 2.5 M(W))

LEGEND

- APPLICATION SITE BOUNDARY
- PARKING SPACE (PC)

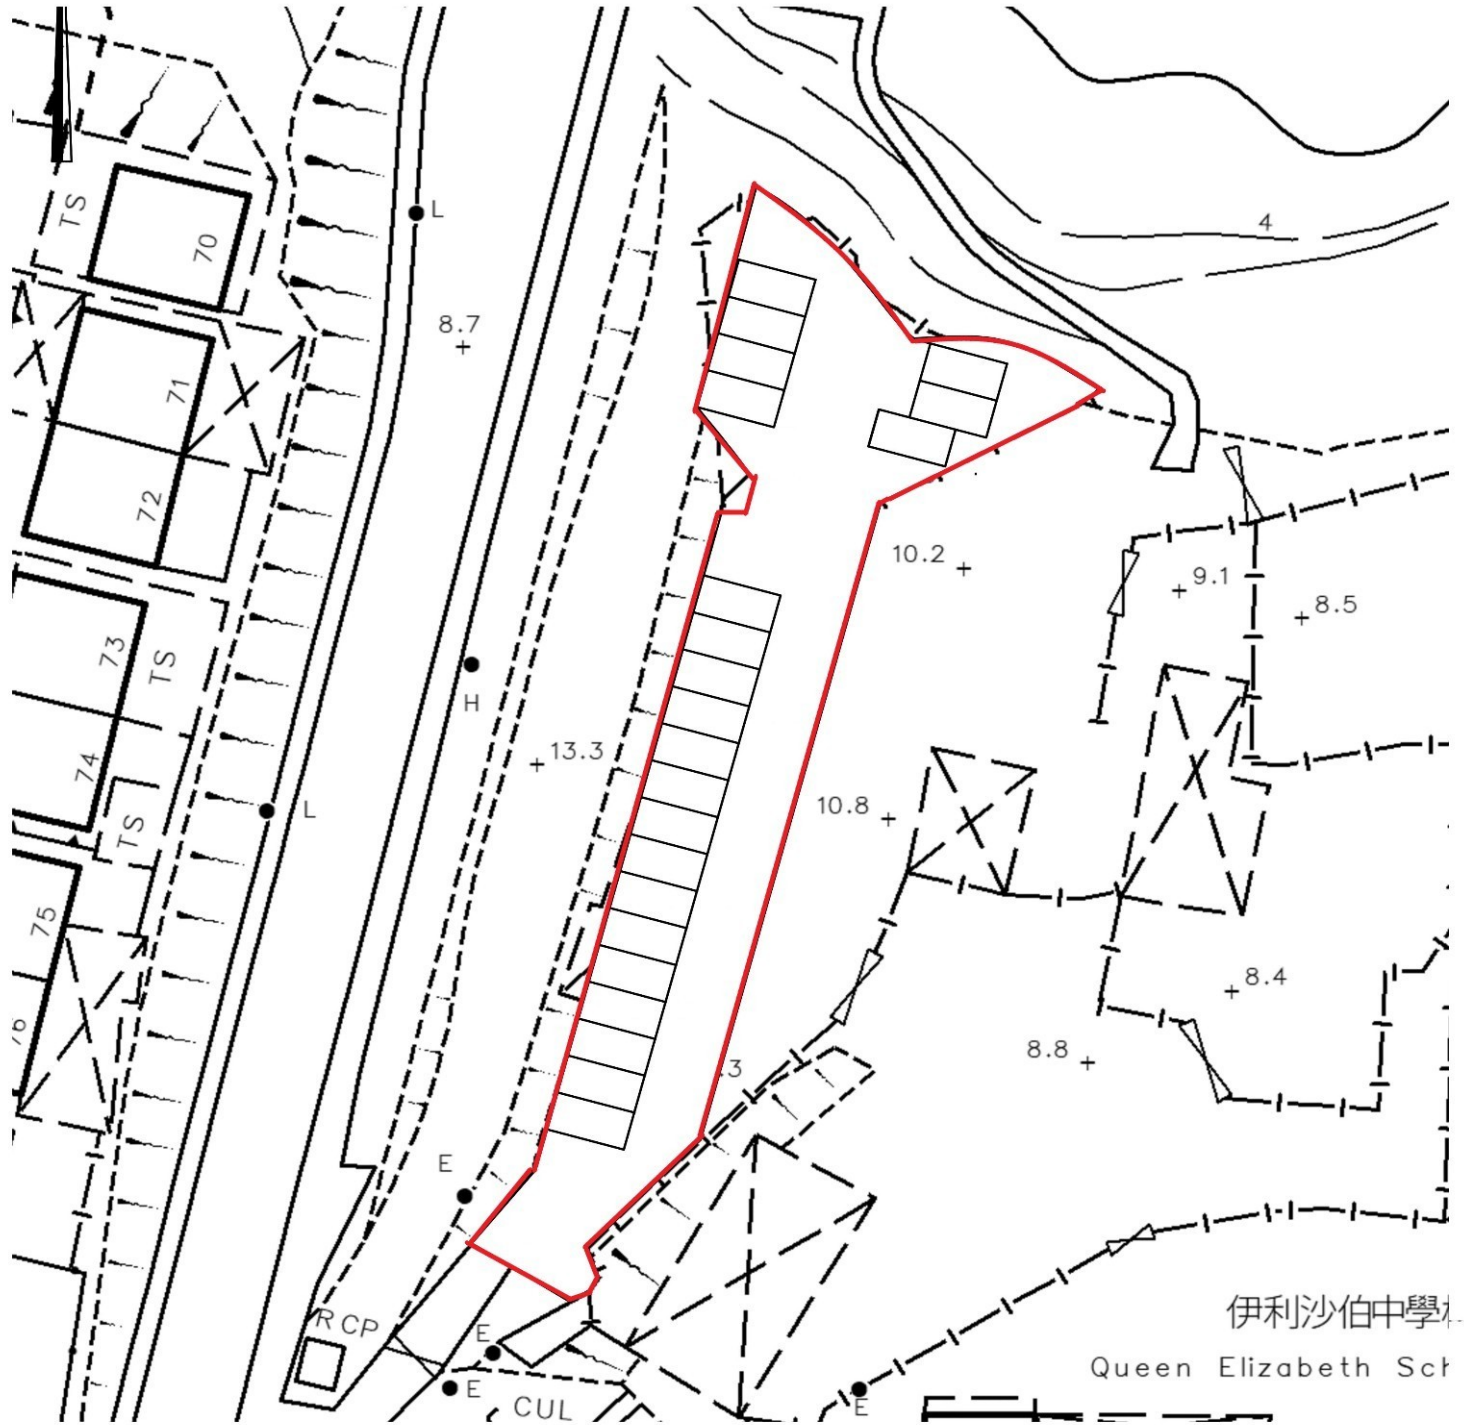

Project:

Section 16 Planning Application for Proposed Temporary Place of Car Park for a Period of 3 Years at

Lot Nos : 519RP(Part), 520RP(Part), 522(Part) and Gov Land in D.D.257 Tsam Chuk Wan , Sai Kung.

Title:

Layout Plan

Figure:

Scale:
Not to Scale

Date:

CHEER EXCEL ENGINEERING LIMITED