


Appendix 7

Landscaping Plan

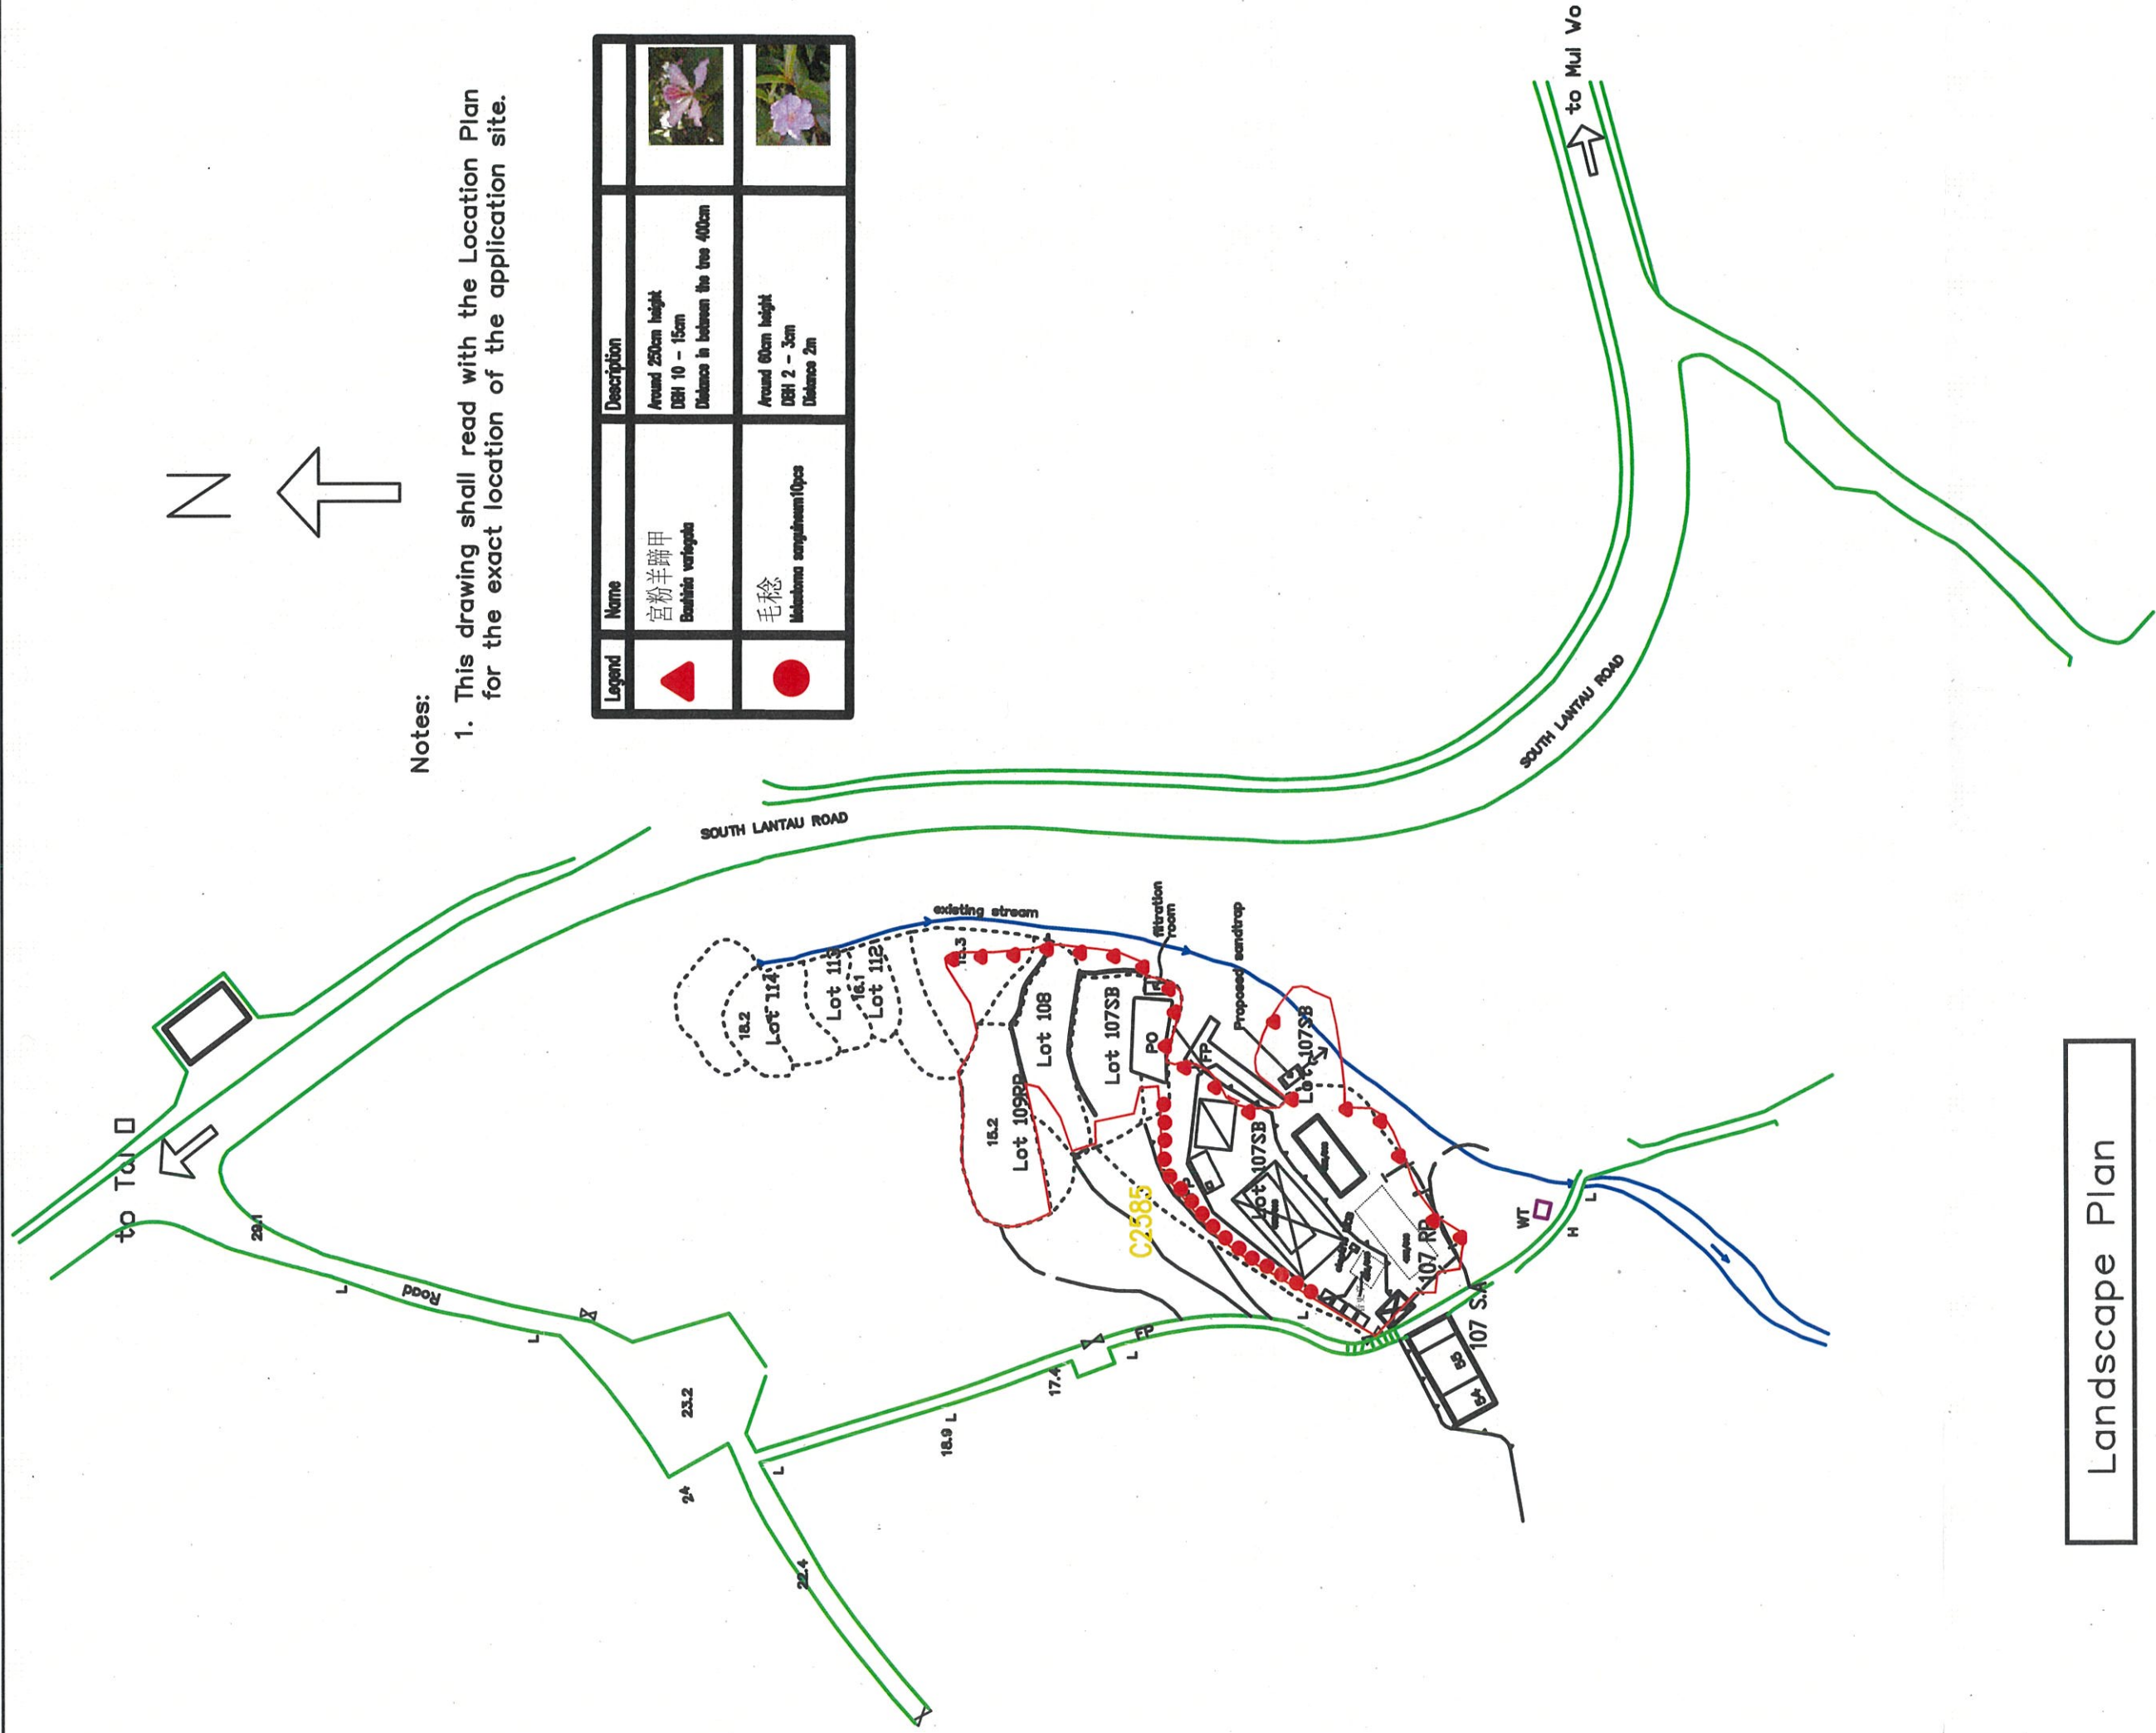

Notes:

1. This drawing shall read with the Location Plan for the exact location of the application site.

Landscape Plan

OZP : S/SLC/23

Designed by : Kay Hon

Checked by : CY Hon

Proposed Outward Bound Camp
on Lots 107SB, 107RP, 108 & 109RP
in DD332L, Cheung Sha, Lantau

Drawing no : LS01

Scale : As shown

Date : March 2025