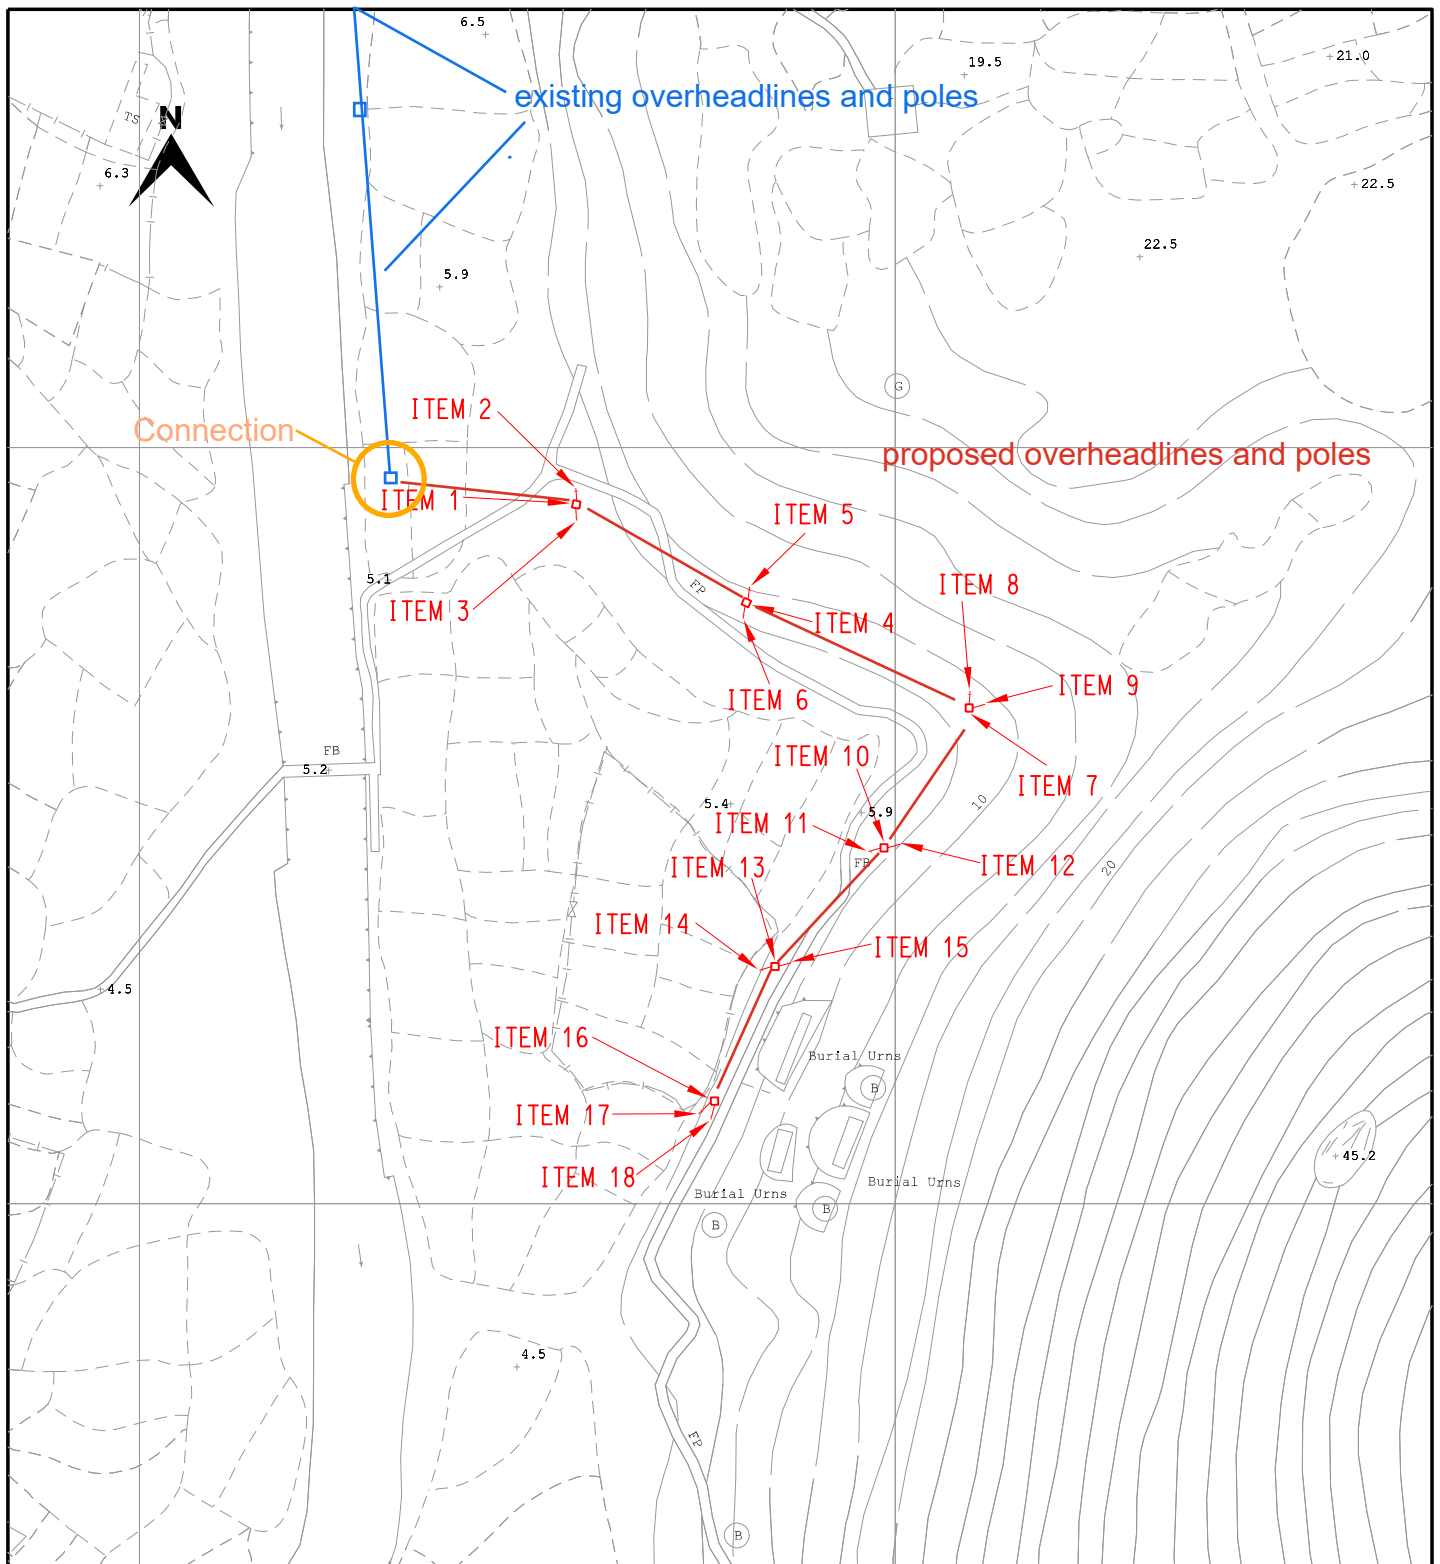


**CLP 中電**TITLE : Pole & Stay Erection
Near Lo Wai Village

LEGEND

- PROPOSED TRENCH FOR LAYING / RECOVERING CABLE
- PROPOSED TRENCH FOR LAYING DUCTS
- PROPOSED CABLE THROUGH EXISTING DUCTS
- EXISTING PILLAR
- PROPOSED PILLAR 1.6M x 0.6M x 0.75M / CUTOUT BOX
- × EXCAVATION FOR JOINING / REPAIRING / INSPECTION CABLE
- EXISTING OVERHEAD LINE & POLE
- PROPOSED 11kV, LV, OHL, OF STEEL / WOODEN POLE
- ××××× OVERHEAD LINE & POLE TO BE REMOVED
- PROPOSED TREE TRIMMING / CUTTING
- ▲ EXISTING POLE MOUNTED TRANSFORMER
- ▲ PROPOSED POLE MOUNTED TRANSFORMER
- PROPOSED STAY / STAY POLE
- PROPOSED 3.6M(L) x 3.32M(W) x 2.7M(H) HV PILLAR

MAP NO : 14NW01B

DRAWN : BENSON

E/O NO :

CHECKED : S.M.KWONG

REGION : WE


O.C. : LT

DATE : 06-10-2023

PROJECT REF. : LT2023-0332

SCALE : 1:1000

PLAN REF. : WELT2023-0332-01H

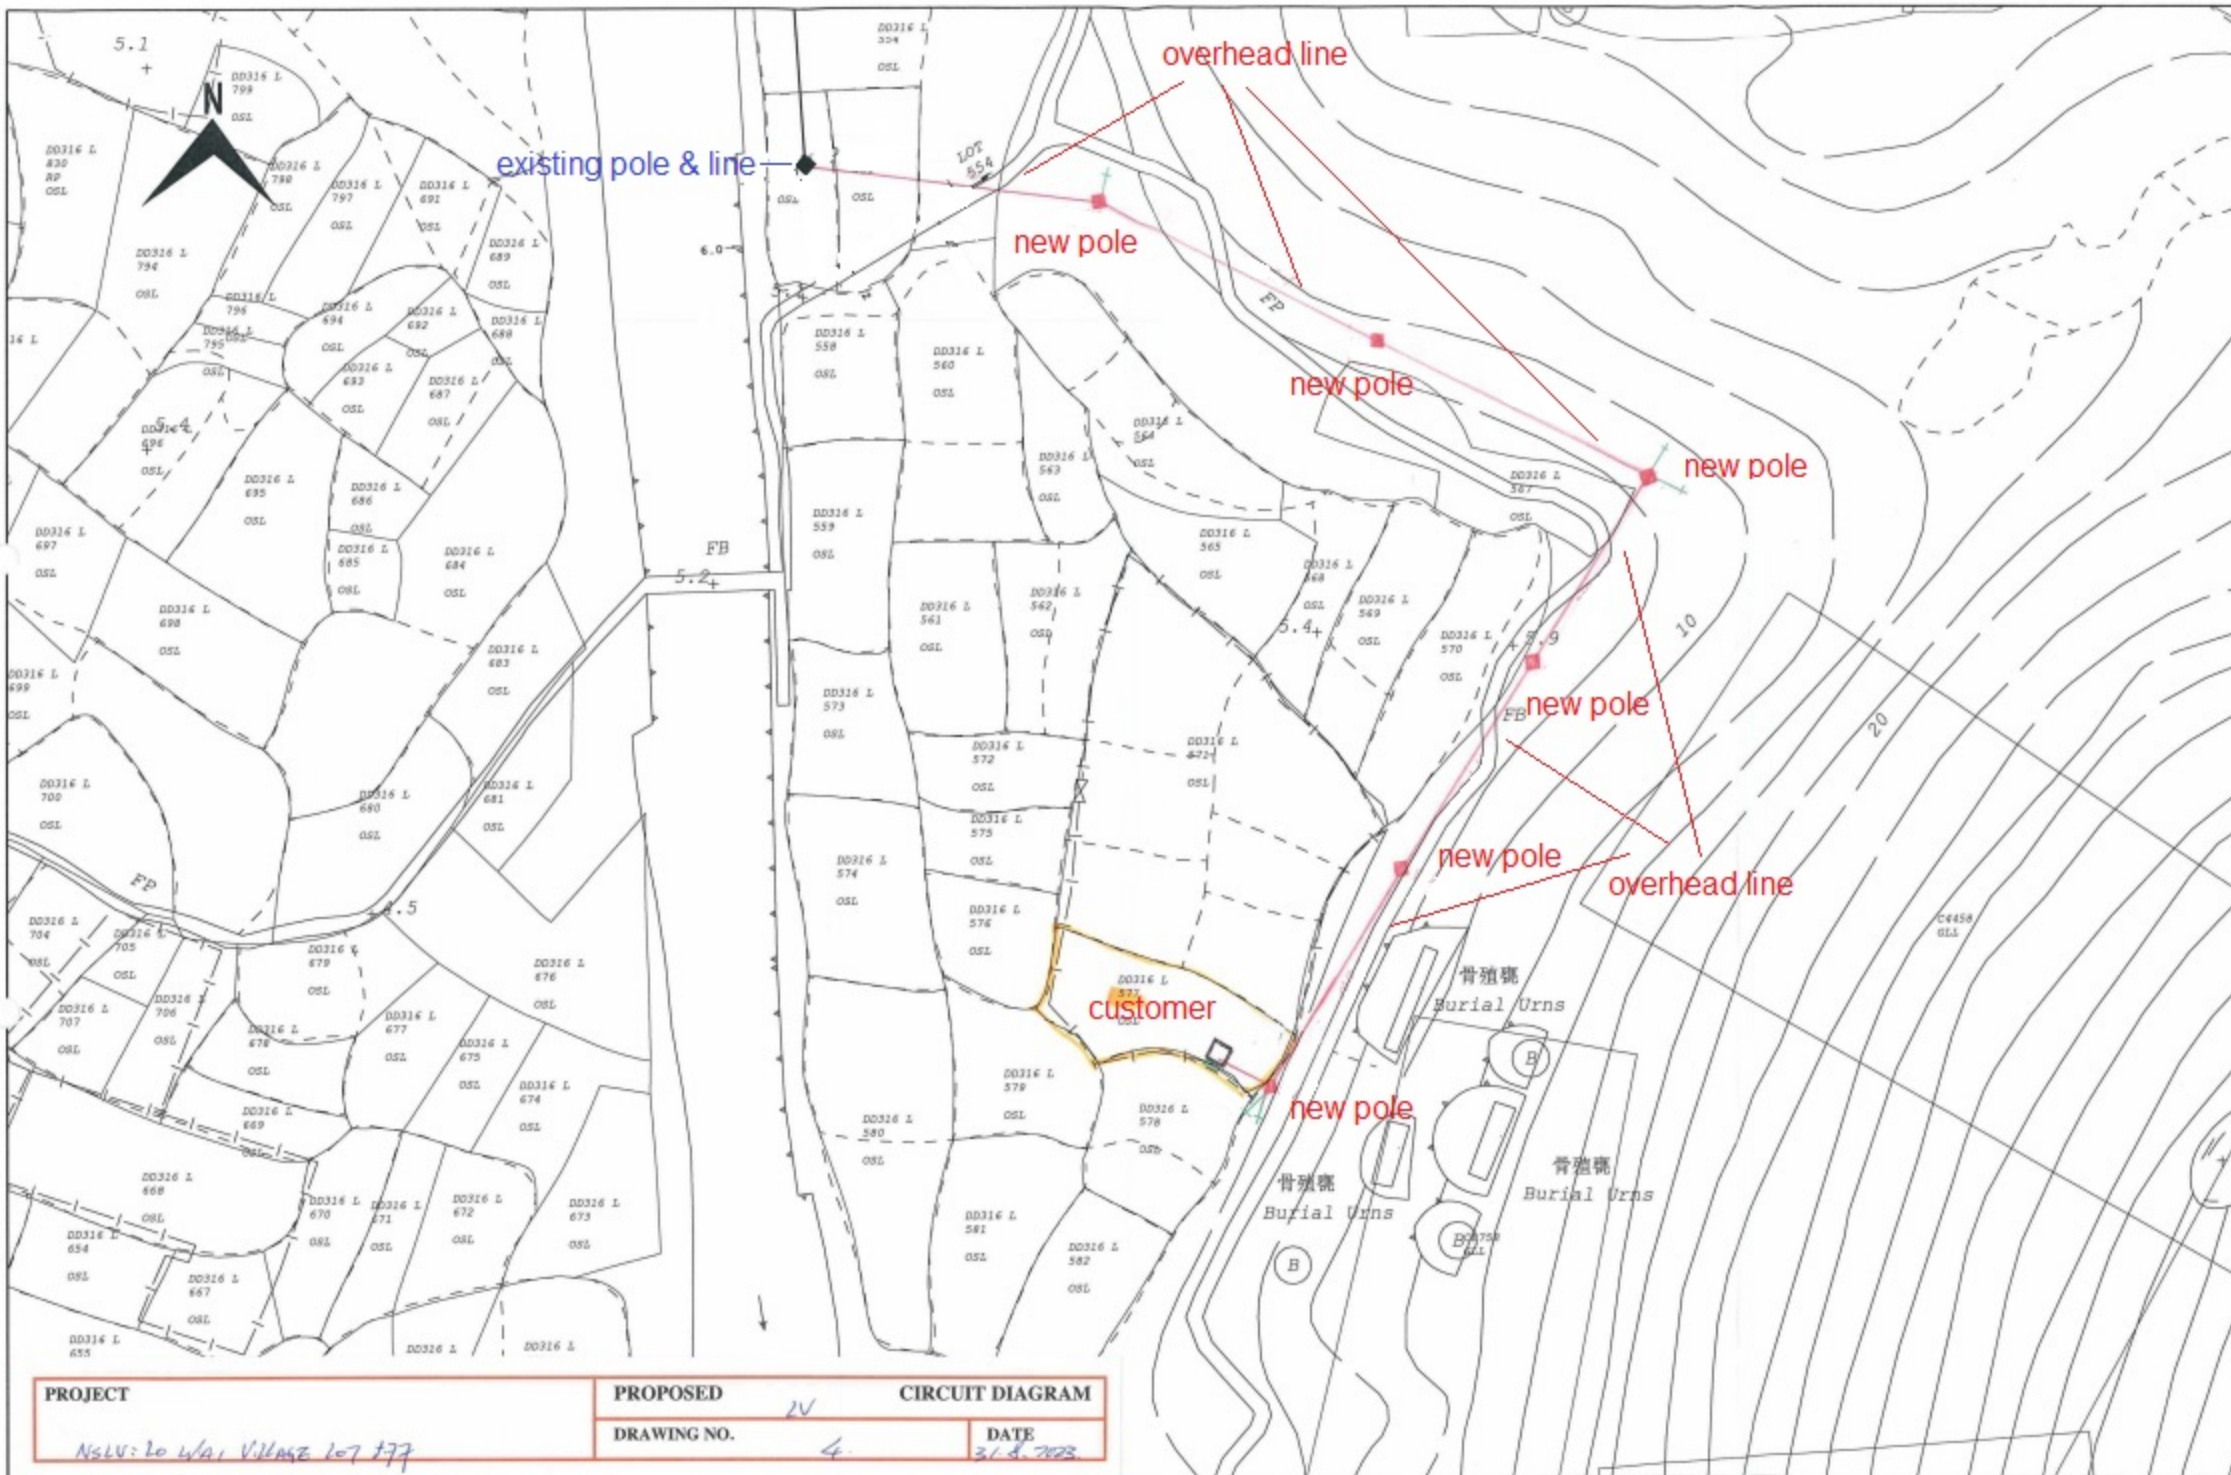

Scale: 1:500

Date of print: 11-AUG-2023

Remarks:

Map No: 14NW01B