

DEVELOPMENT PARAMETERS


APPLICATION SITE AREA	2859.3 M ² (ABOUT)
COVERED AREA	439.4M ² (ABOUT)
UNCOVERED AREA	2419.9M ² (ABOUT)
PLOT RATIO	0.15 (ABOUT)
SITE COVERAGE	15.37% (ABOUT)
NO. OF STRUCTURE	13 NOS. (INCLUDING 6 CARAVAN CAMPS)
DOMESTIC GFA	NOT APPLICABLE
NON-DOMESTIC GF	439.4M ² (ABOUT)
TOTAL GFA	439.4M ² (ABOUT)
BUILDING HEIGHT	3M-5M(AABOUT)
NO. OF STOREY	1

* INCLUDING THE AREA OF CARAVAN CAMPS

PARKING PROVISIONS

NO. OF LIGHT GOODS VEHICLE PARKING SPACE	1 NO.
DIMENSION OF PARKING SPACE	5M(L) X 2.5M(W)

STRUCTURE	USE	COVERED AREA	GFA	BUILDING HEIGHT
B1	OFFICE AND RECEPTION	12.98M ² (ABOUT)	12.98M ² (ABOUT)	3M(AABOUT)(1-STOREY)
B2	STORAGE OF TOOLS	12.98M ² (ABOUT)	12.98M ² (ABOUT)	3M(AABOUT)(1-STOREY)
B3	REFRESHMENT KIOSK	12.98M ² (ABOUT)	12.98M ² (ABOUT)	3M(AABOUT)(1-STOREY)
B4 - B5	TOILET	25.96M ² (ABOUT)	25.96M ² (ABOUT)	3M(AABOUT)(1-STOREY)
B6 - B11	CARAVAN	142.5M ² (ABOUT)	142.5M ² (ABOUT)	3M(AABOUT)(1-STOREY)
B12 - B13	RAIN SHELTER	232M ² (ABOUT)	232M ² (ABOUT)	4.5M(AABOUT)(1-STOREY)
TOTAL		439.4M ² (ABOUT)	439.4M ² (ABOUT)	

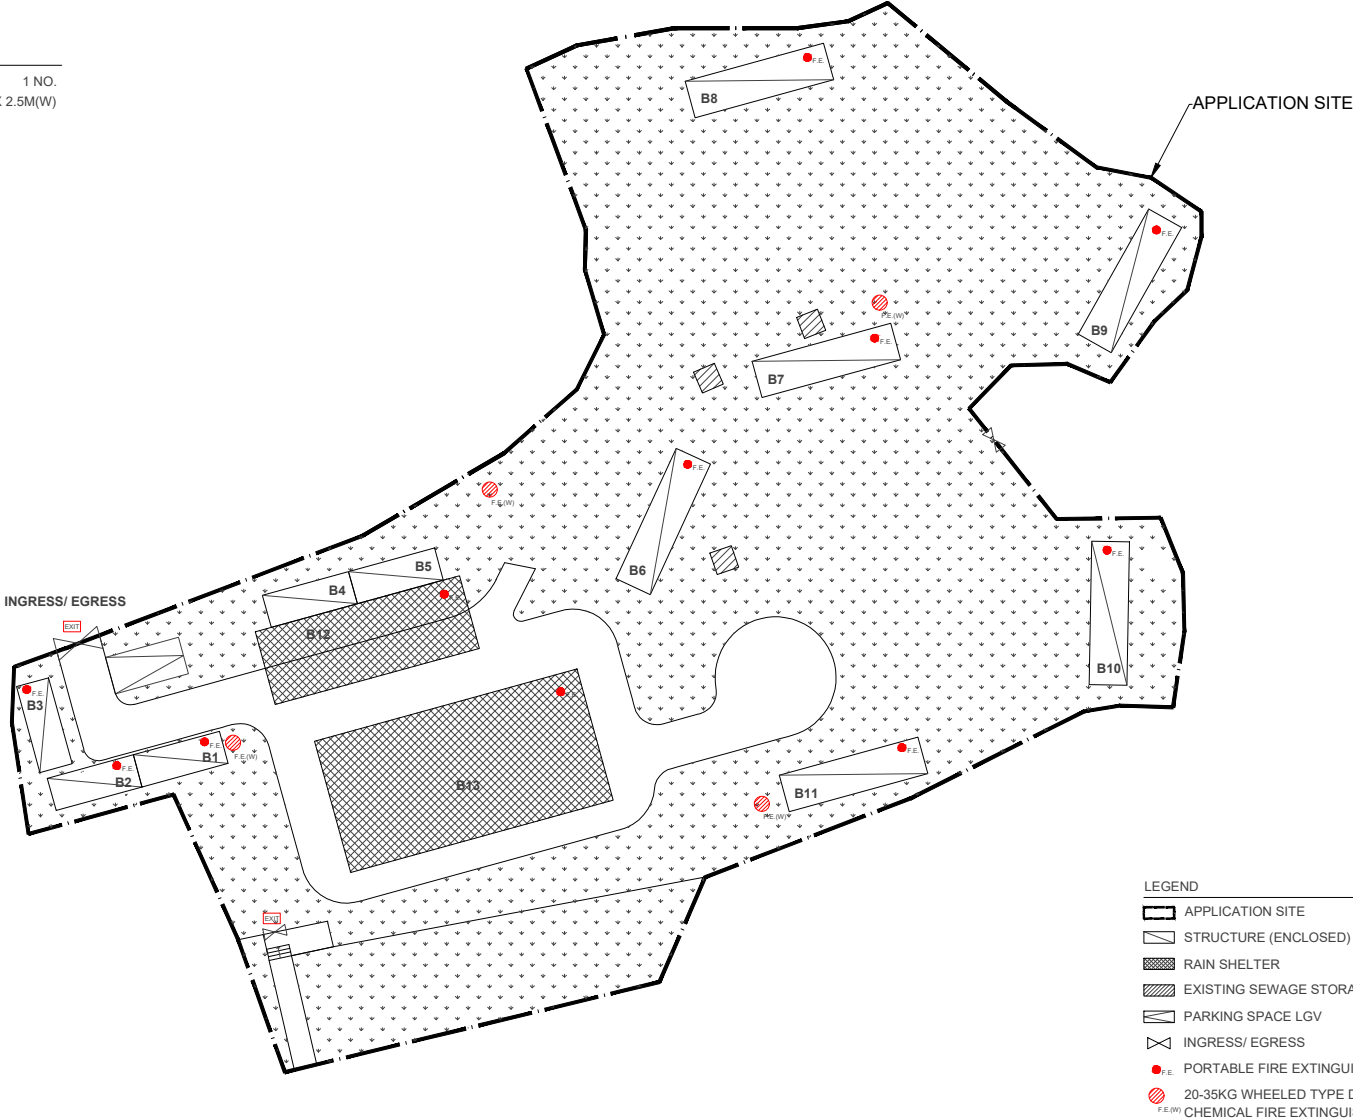

A	MINOR AMENDMENT	29AUG25
-	FIRST SUBMISSION	20JUN25

REV.	DESCRIPTION	DATE
------	-------------	------

PROJECT

HOLIDAY CAMP (CARAVAN HOLIDAY CAMP)
WITH ANCILLARY FACILITIES AND ASSOCIATED
FILLING AND EXCAVATION OF LAND

LOCATION

LOTS 60, 62-65, 66 S.B. 66 RP AND 67
IN D.D. 331L, LANTAU ISLAND,
NEW TERRITORIES

DRAWING TITLE

LAYOUT PLAN

CLIENT LANTAU RIVIERA COMPANY LIMITED

SCALE 1:500 @ A4 **DATE** 20 JUN 2025

STATUS

JOB ID	DRAWING NO.	REV.
250101	A001	A