


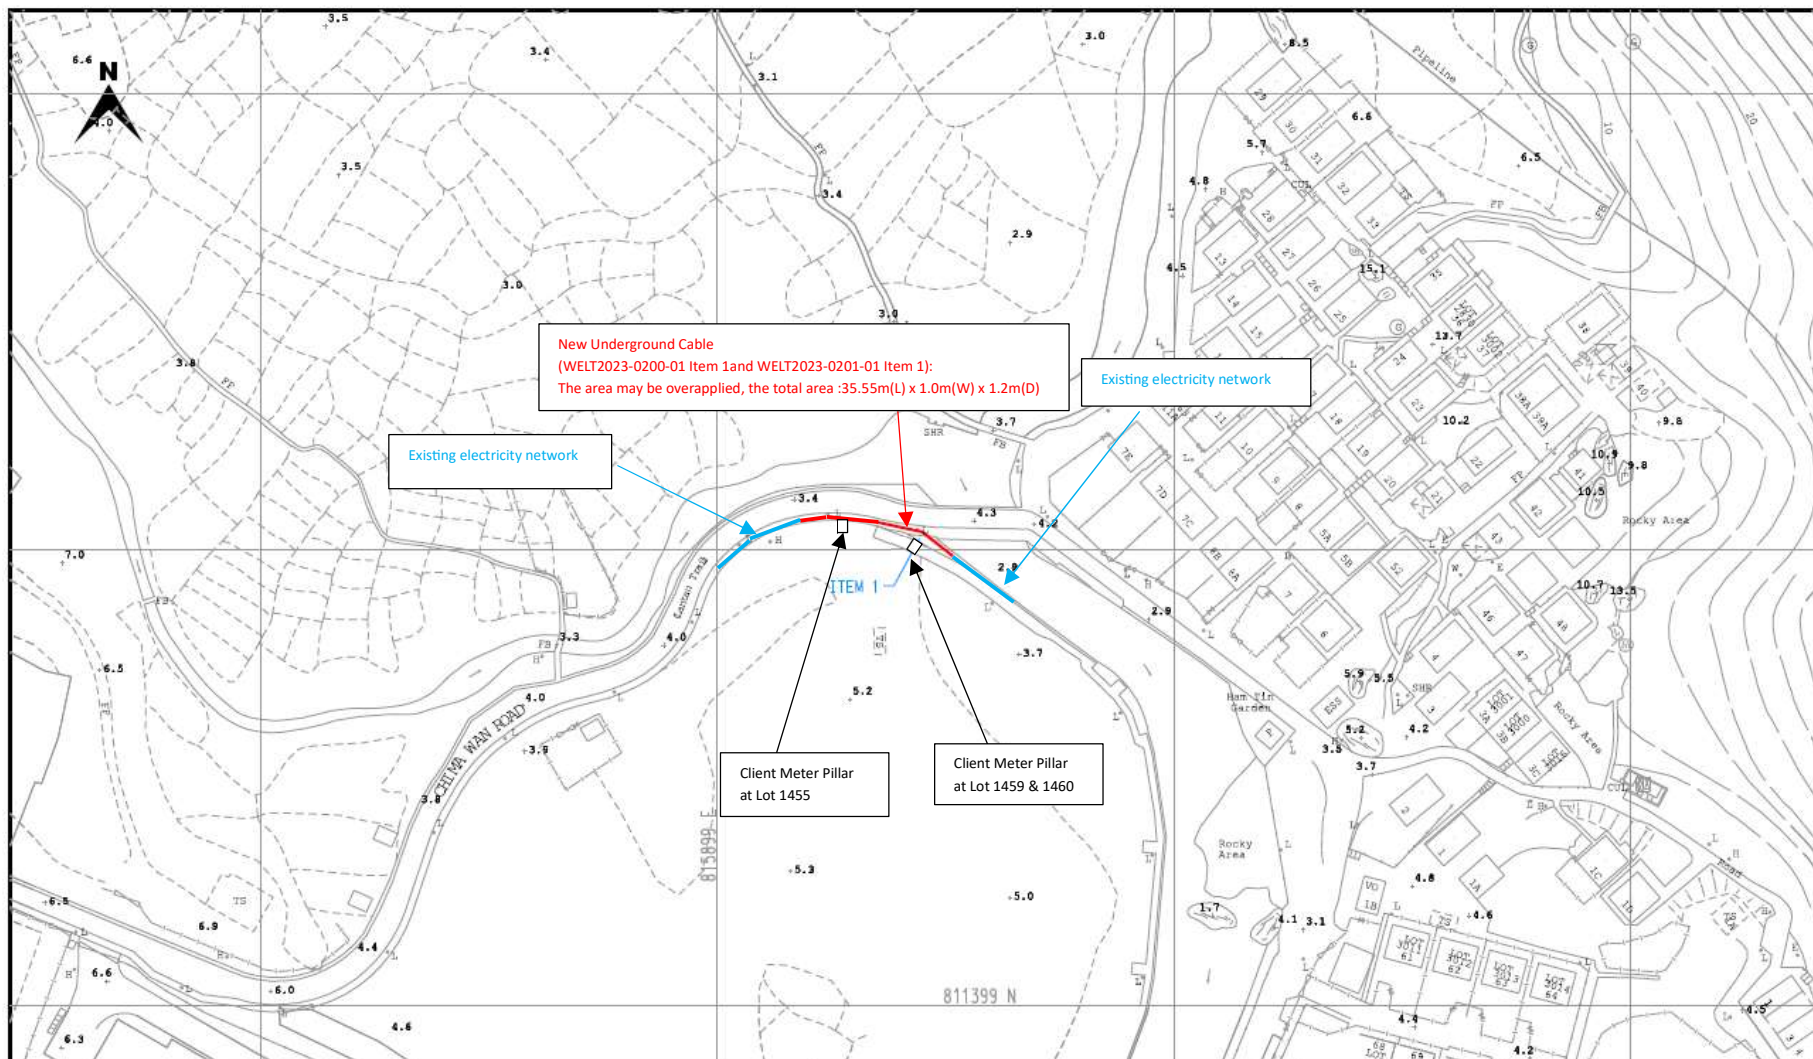

LEGEND :

- | | |
|--|--|
| PROPOSED TRENCH FOR LAYING / RECOVERING CABLE | EXISTING OVERHEAD LINE & POLE |
| PROPOSED TRENCH FOR LAYING DUCTS | PROPOSED 11kV, L.V., O.H.L. OF STEEL / WOODEN POLE |
| PROPOSED CABLE THROUGH EXISTING DUCTS | OVERHEAD LINE & POLE TO BE REMOVED |
| EXISTING PILLAR | PROPOSED TREE TRIMMING / CUTTING |
| PROPOSED PILLAR 1.6M x 0.5M x 0.75M / CUTOUT BOX | EXISTING POLE MOUNTED TRANSFORMER |
| EXCAVATION FOR JOINTING / REPAIRING / INSPECTING CABLE | PROPOSED POLE MOUNTED TRANSFORMER |
| PROPOSED 3.6M(L) x 3.32M(W) x 2.7M(H) HV PILLAR | PROPOSED STAY / STAY POLE |



SCALE 1:1000 @A3

DRAWN : NY CHOI

DATE : 11-12-2023

CHECKED : SC LAM

REGION : WE

O.C. : LT

E/O NO :


**TITLE : LV CABLE LAYING AT
CHI MA WAN ROAD
NEAR HAM TIN SAN TSUEN,
PUI O, LANTAU**

MAP NO : 14NW01C, 14NW01D, 14NW01B, 14NW01A


PROJECT REF. : LT2023-0200

WELT2023-0200-01 Summary


Map data reproduced with permission of the Director of Lands, (C) Hong Kong
Information Classification: PROPRIETARY

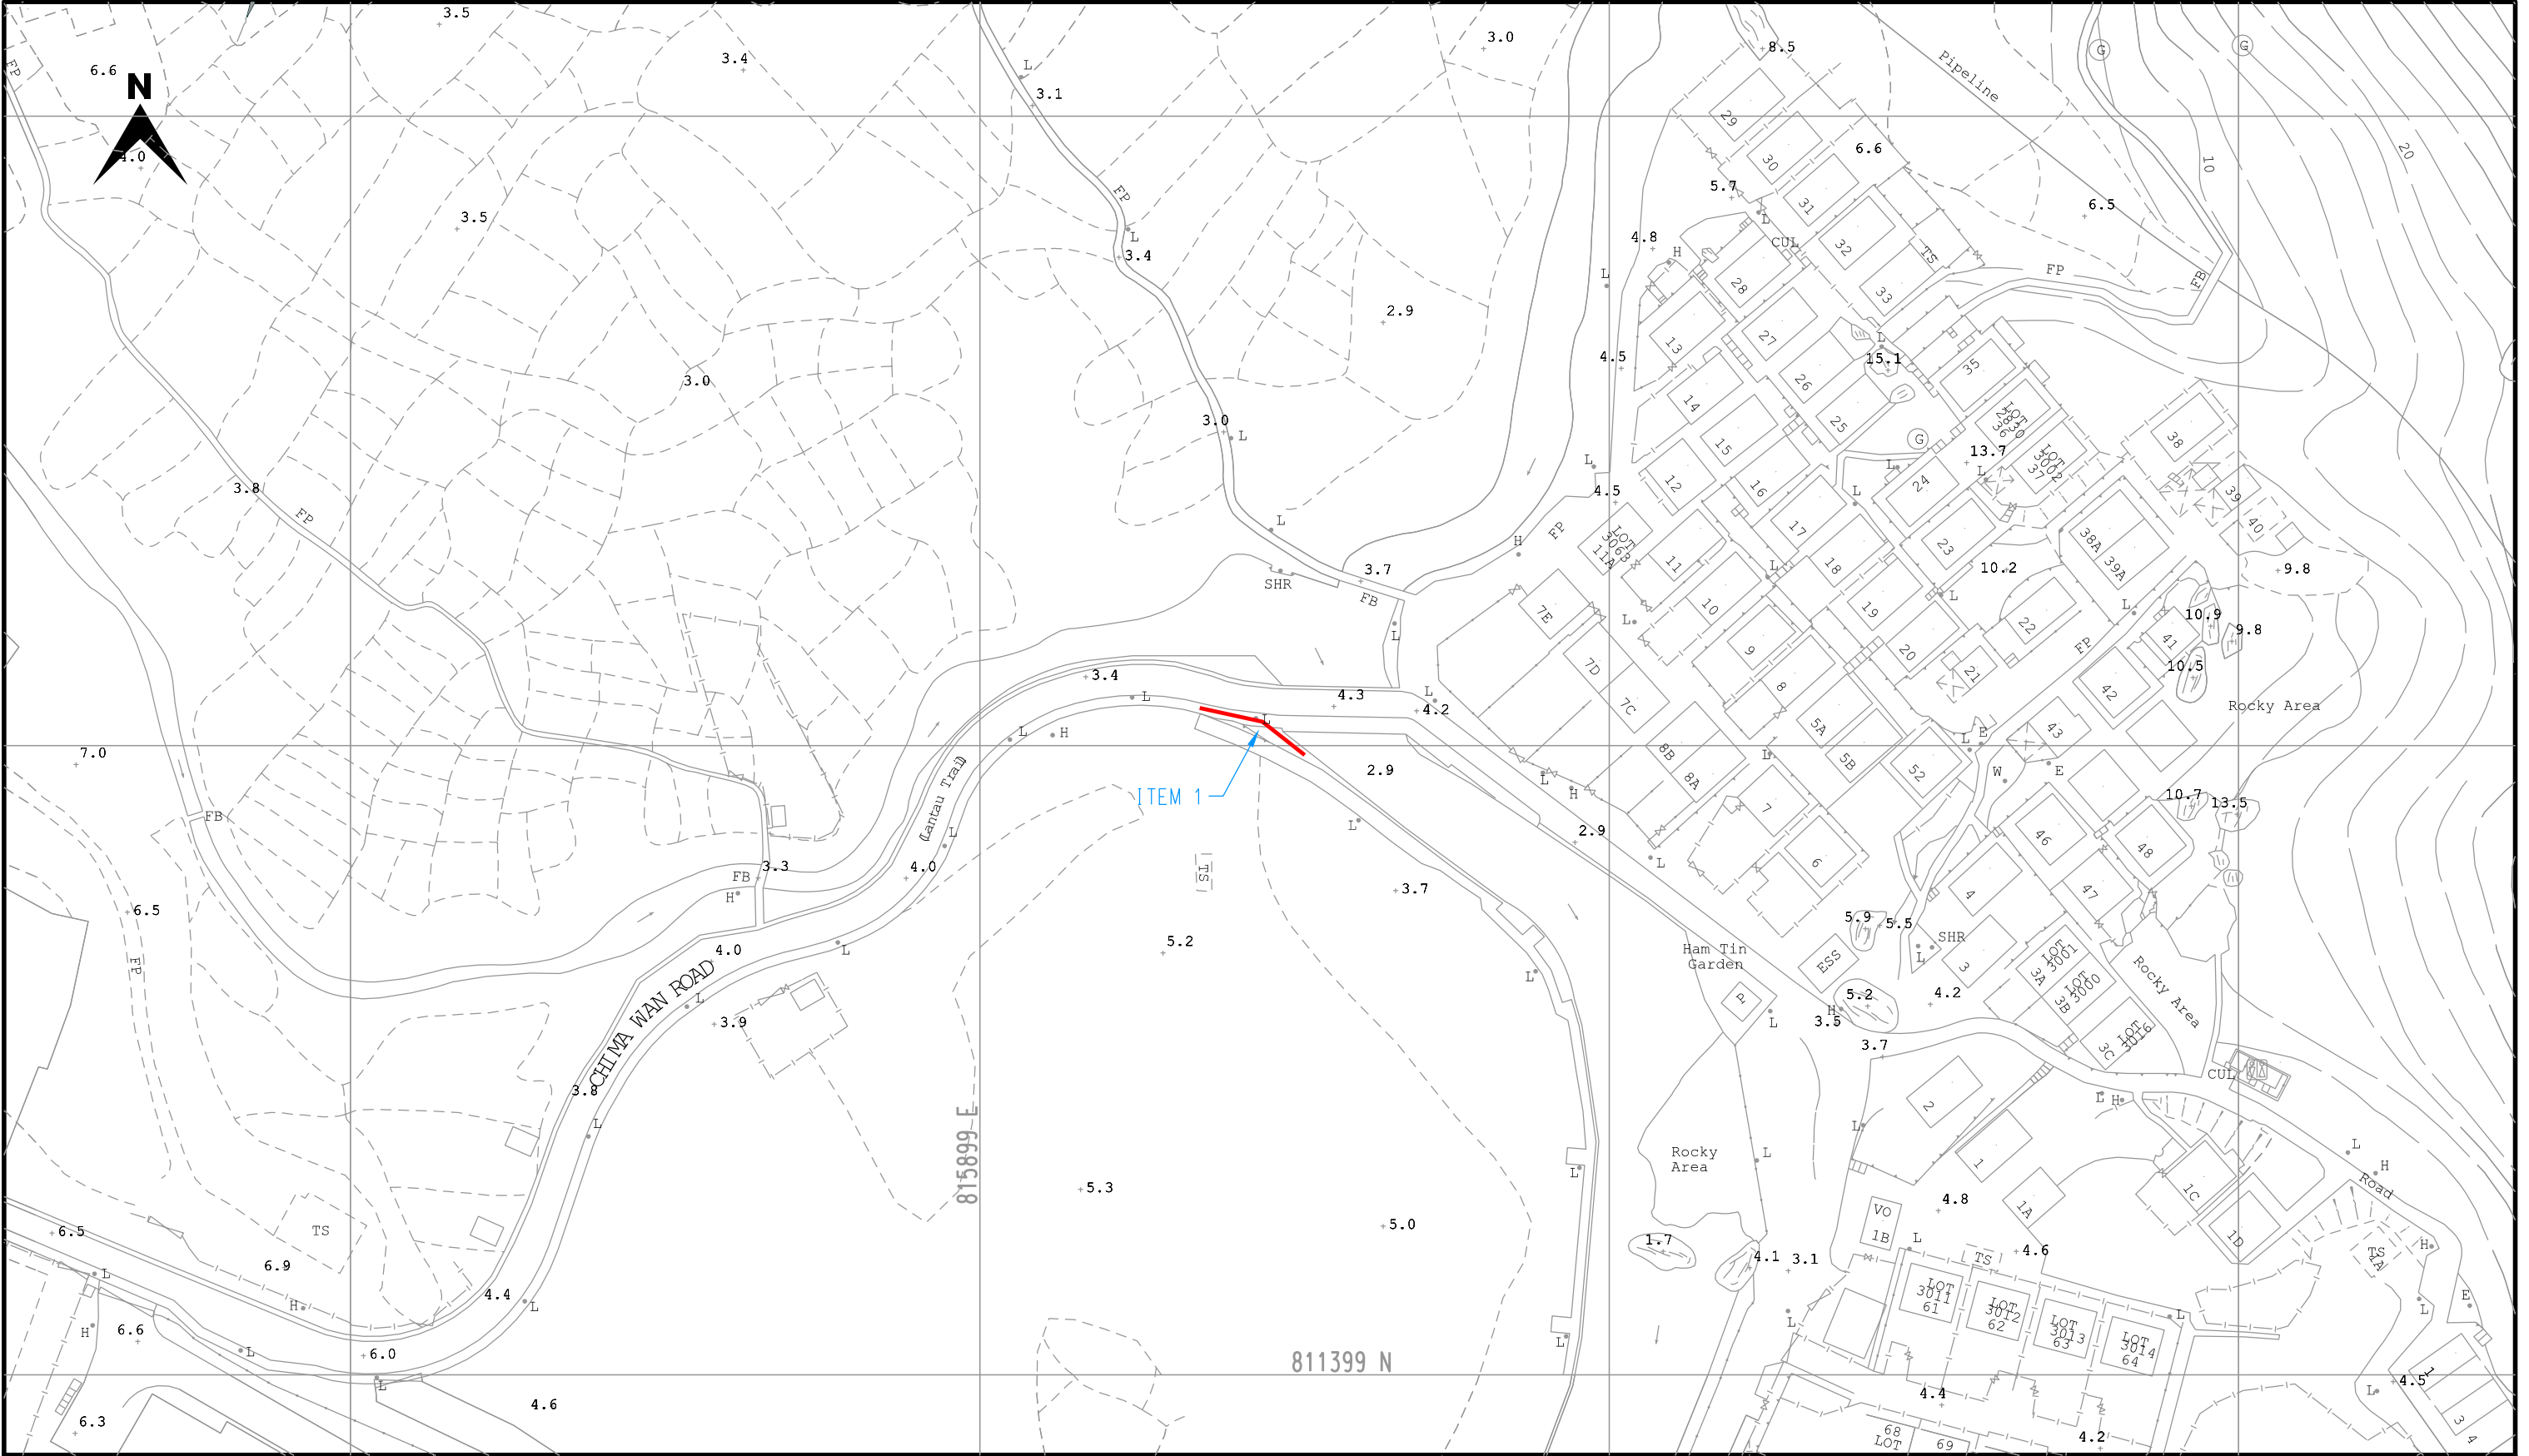

LEGEND : PROPOSED TRENCH FOR LAYING / RECOVERING CABLE PROPOSED TRENCH FOR LAYING DUCTS PROPOSED CABLE THROUGH EXISTING DUCTS EXISTING PILLAR PROPOSED PILLAR 1.6M x 0.6M x 0.75M / CUTOUT BOX EXCAVATION FOR JOINING / REPAIRING / INSPECTING CABLE PROPOSED 3.6M(L) x 3.32M(W) x 2.7M(H) HV PILLAR EXISTING OVERHEAD LINE & POLE PROPOSED 11kV, L.V., OHL, OF STEEL / WOODEN POLE OVERHEAD LINE & POLE TO BE REMOVED PROPOSED TREE TRIMMING / CUTTING EXISTING POLE MOUNTED TRANSFORMER PROPOSED POLE MOUNTED TRANSFORMER PROPOSED STAY / STAY POLE <td colspan="3"> CLP 中電 </td> <td colspan="3"> TITLE :LV CABLE LAYING AT CHI MA WAN ROAD NEAR HAM TIN SAN TSUEN, PUI O, LANTAU </td>			CLP 中電			TITLE :LV CABLE LAYING AT CHI MA WAN ROAD NEAR HAM TIN SAN TSUEN, PUI O, LANTAU			
SCALE 1:1000 @A3			DRAWN :NY CHOI			MAP NO : 14NW01C, 14NW01D, 14NW01B, 14NW01A			
DATE :11-12-2023			CHECKED : SC LAM						
REGION :WE		O.C. : LT		E/O NO :		PROJECT REF.: LT2023-0200		PLAN REF.:WEL T2023-0200-01	

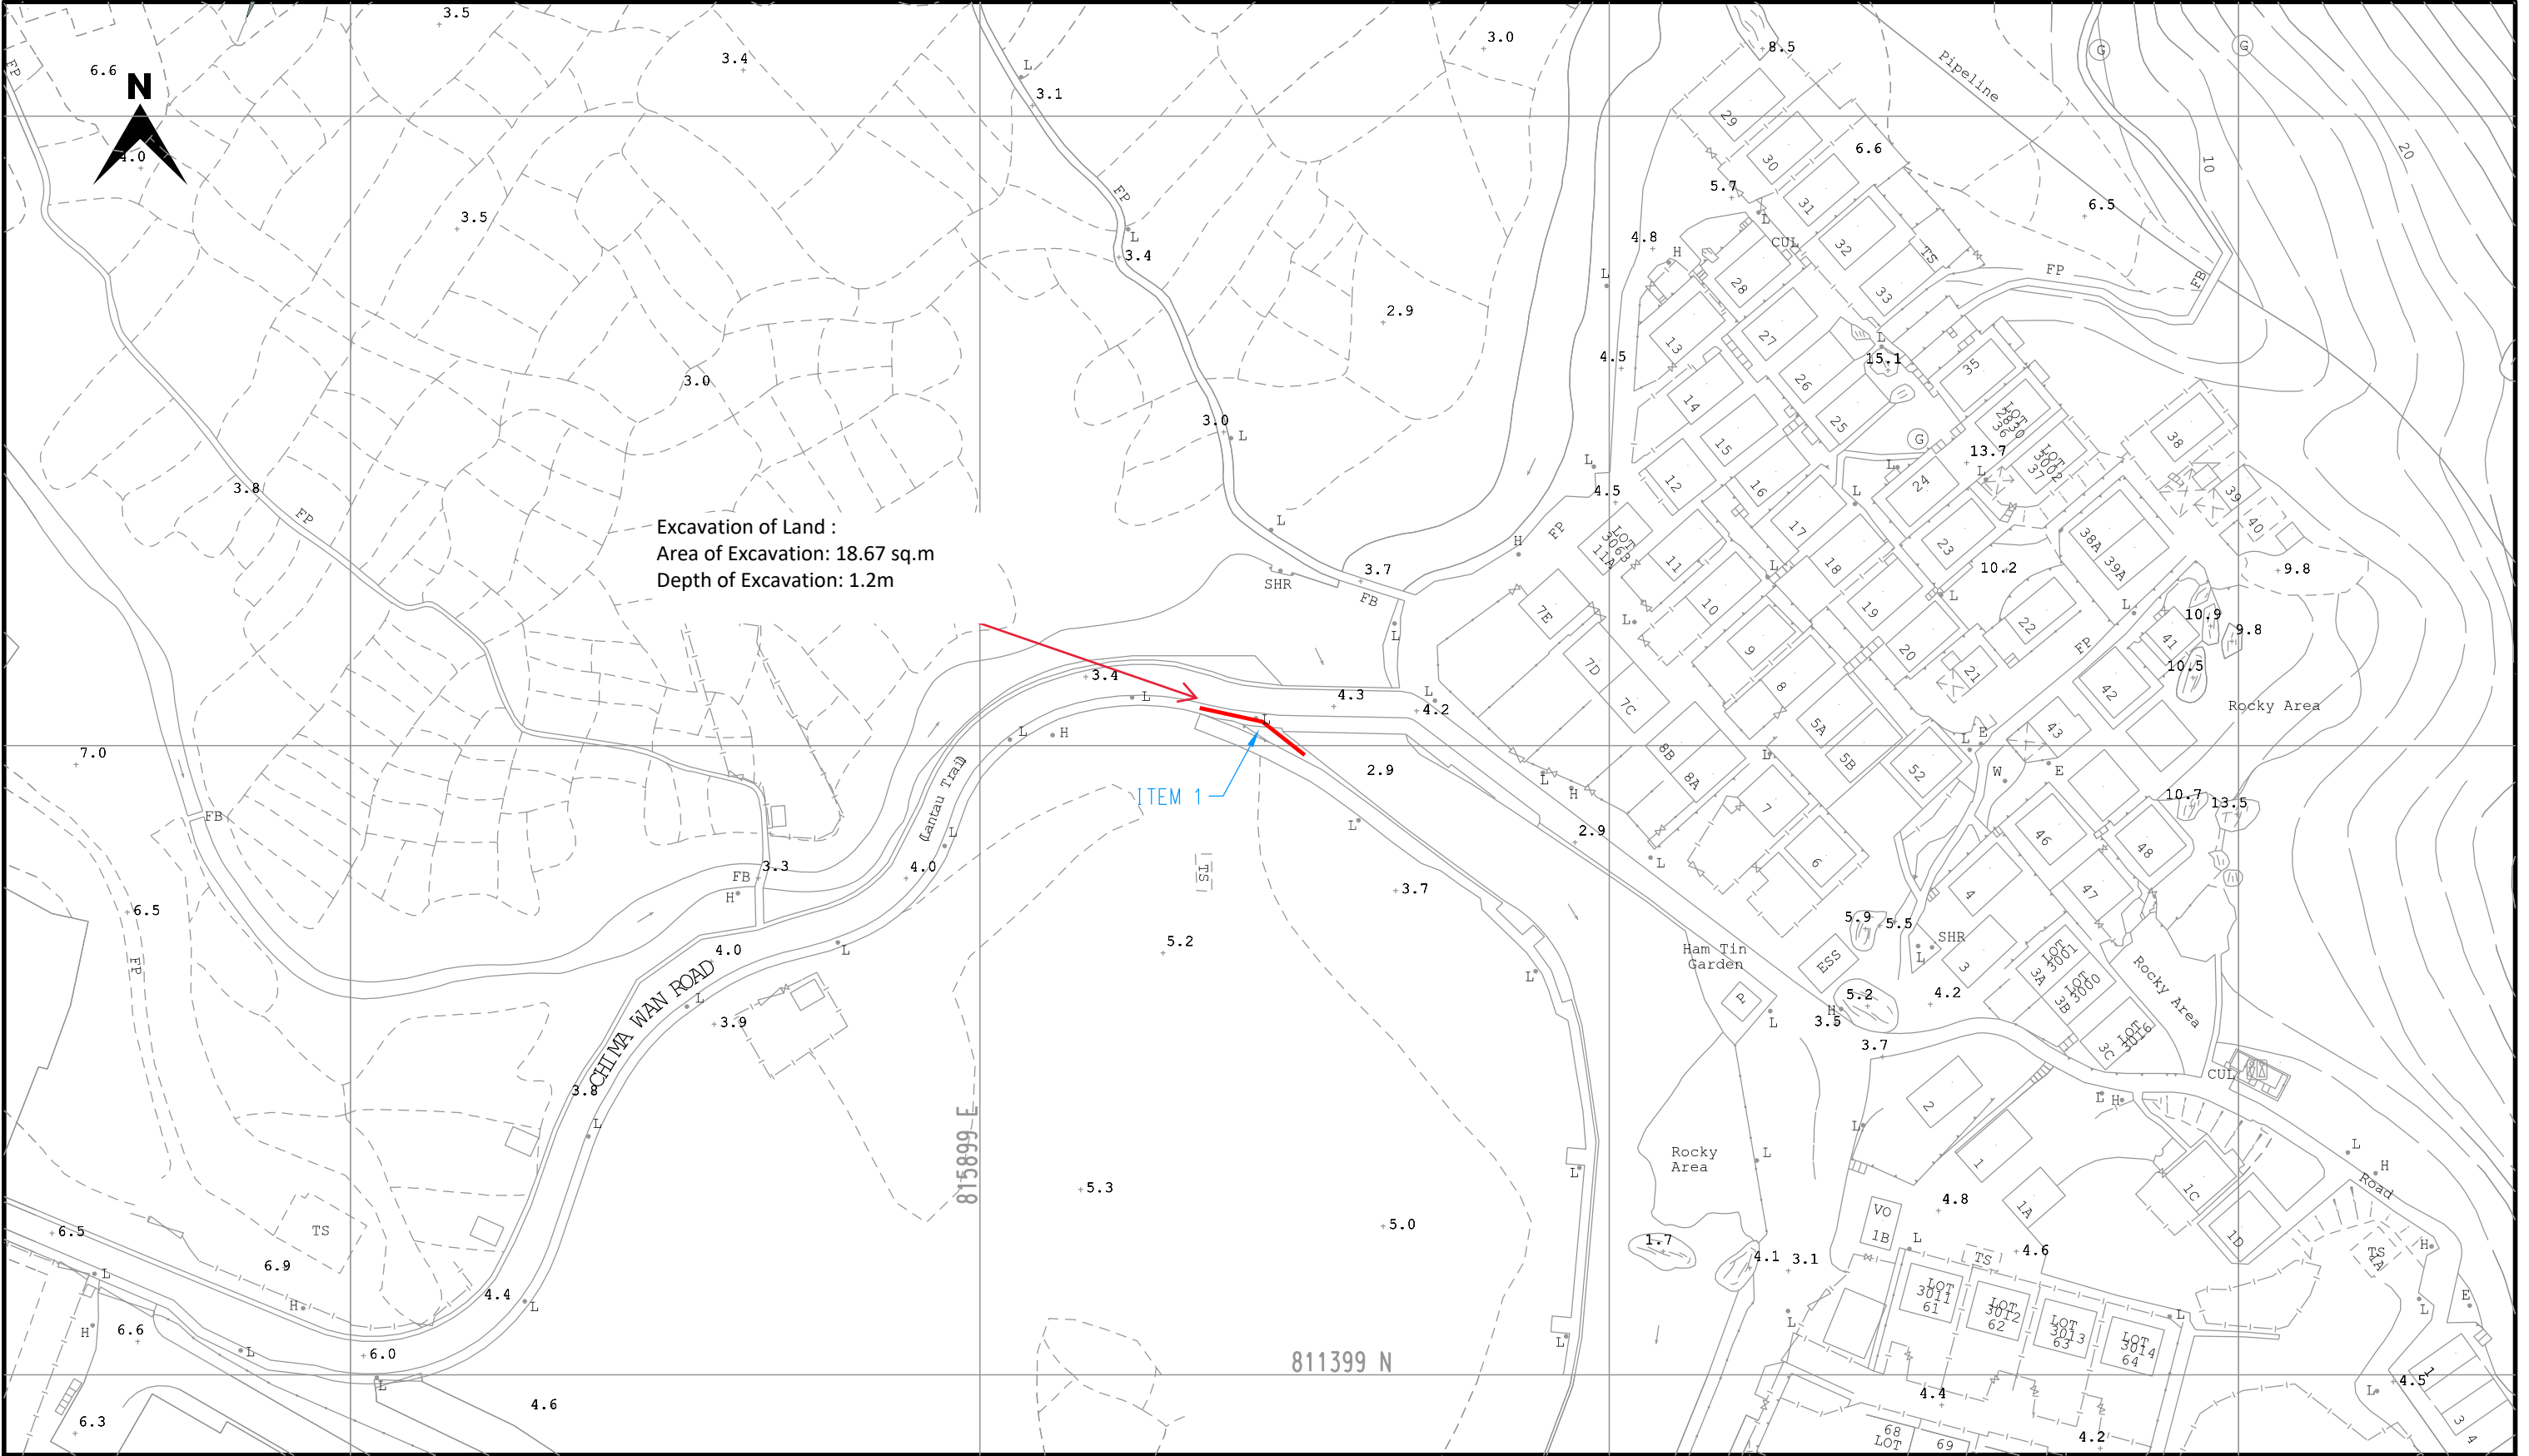

LEGEND : PROPOSED TRENCH FOR LAYING / RECOVERING CABLE PROPOSED TRENCH FOR LAYING DUCTS PROPOSED CABLE THROUGH EXISTING DUCTS EXISTING PILLAR PROPOSED PILLAR 1.6M x 0.6M x 0.75M / CUTOUT BOX EXCAVATION FOR JOINING / REPAIRING / INSPECTING CABLE PROPOSED 3.6M(L) x 3.32M(W) x 2.7M(H) HV PILLAR EXISTING OVERHEAD LINE & POLE PROPOSED 11kV, L.V., OHL, OF STEEL / WOODEN POLE OVERHEAD LINE & POLE TO BE REMOVED PROPOSED TREE TRIMMING / CUTTING EXISTING POLE MOUNTED TRANSFORMER PROPOSED POLE MOUNTED TRANSFORMER PROPOSED STAY / STAY POLE

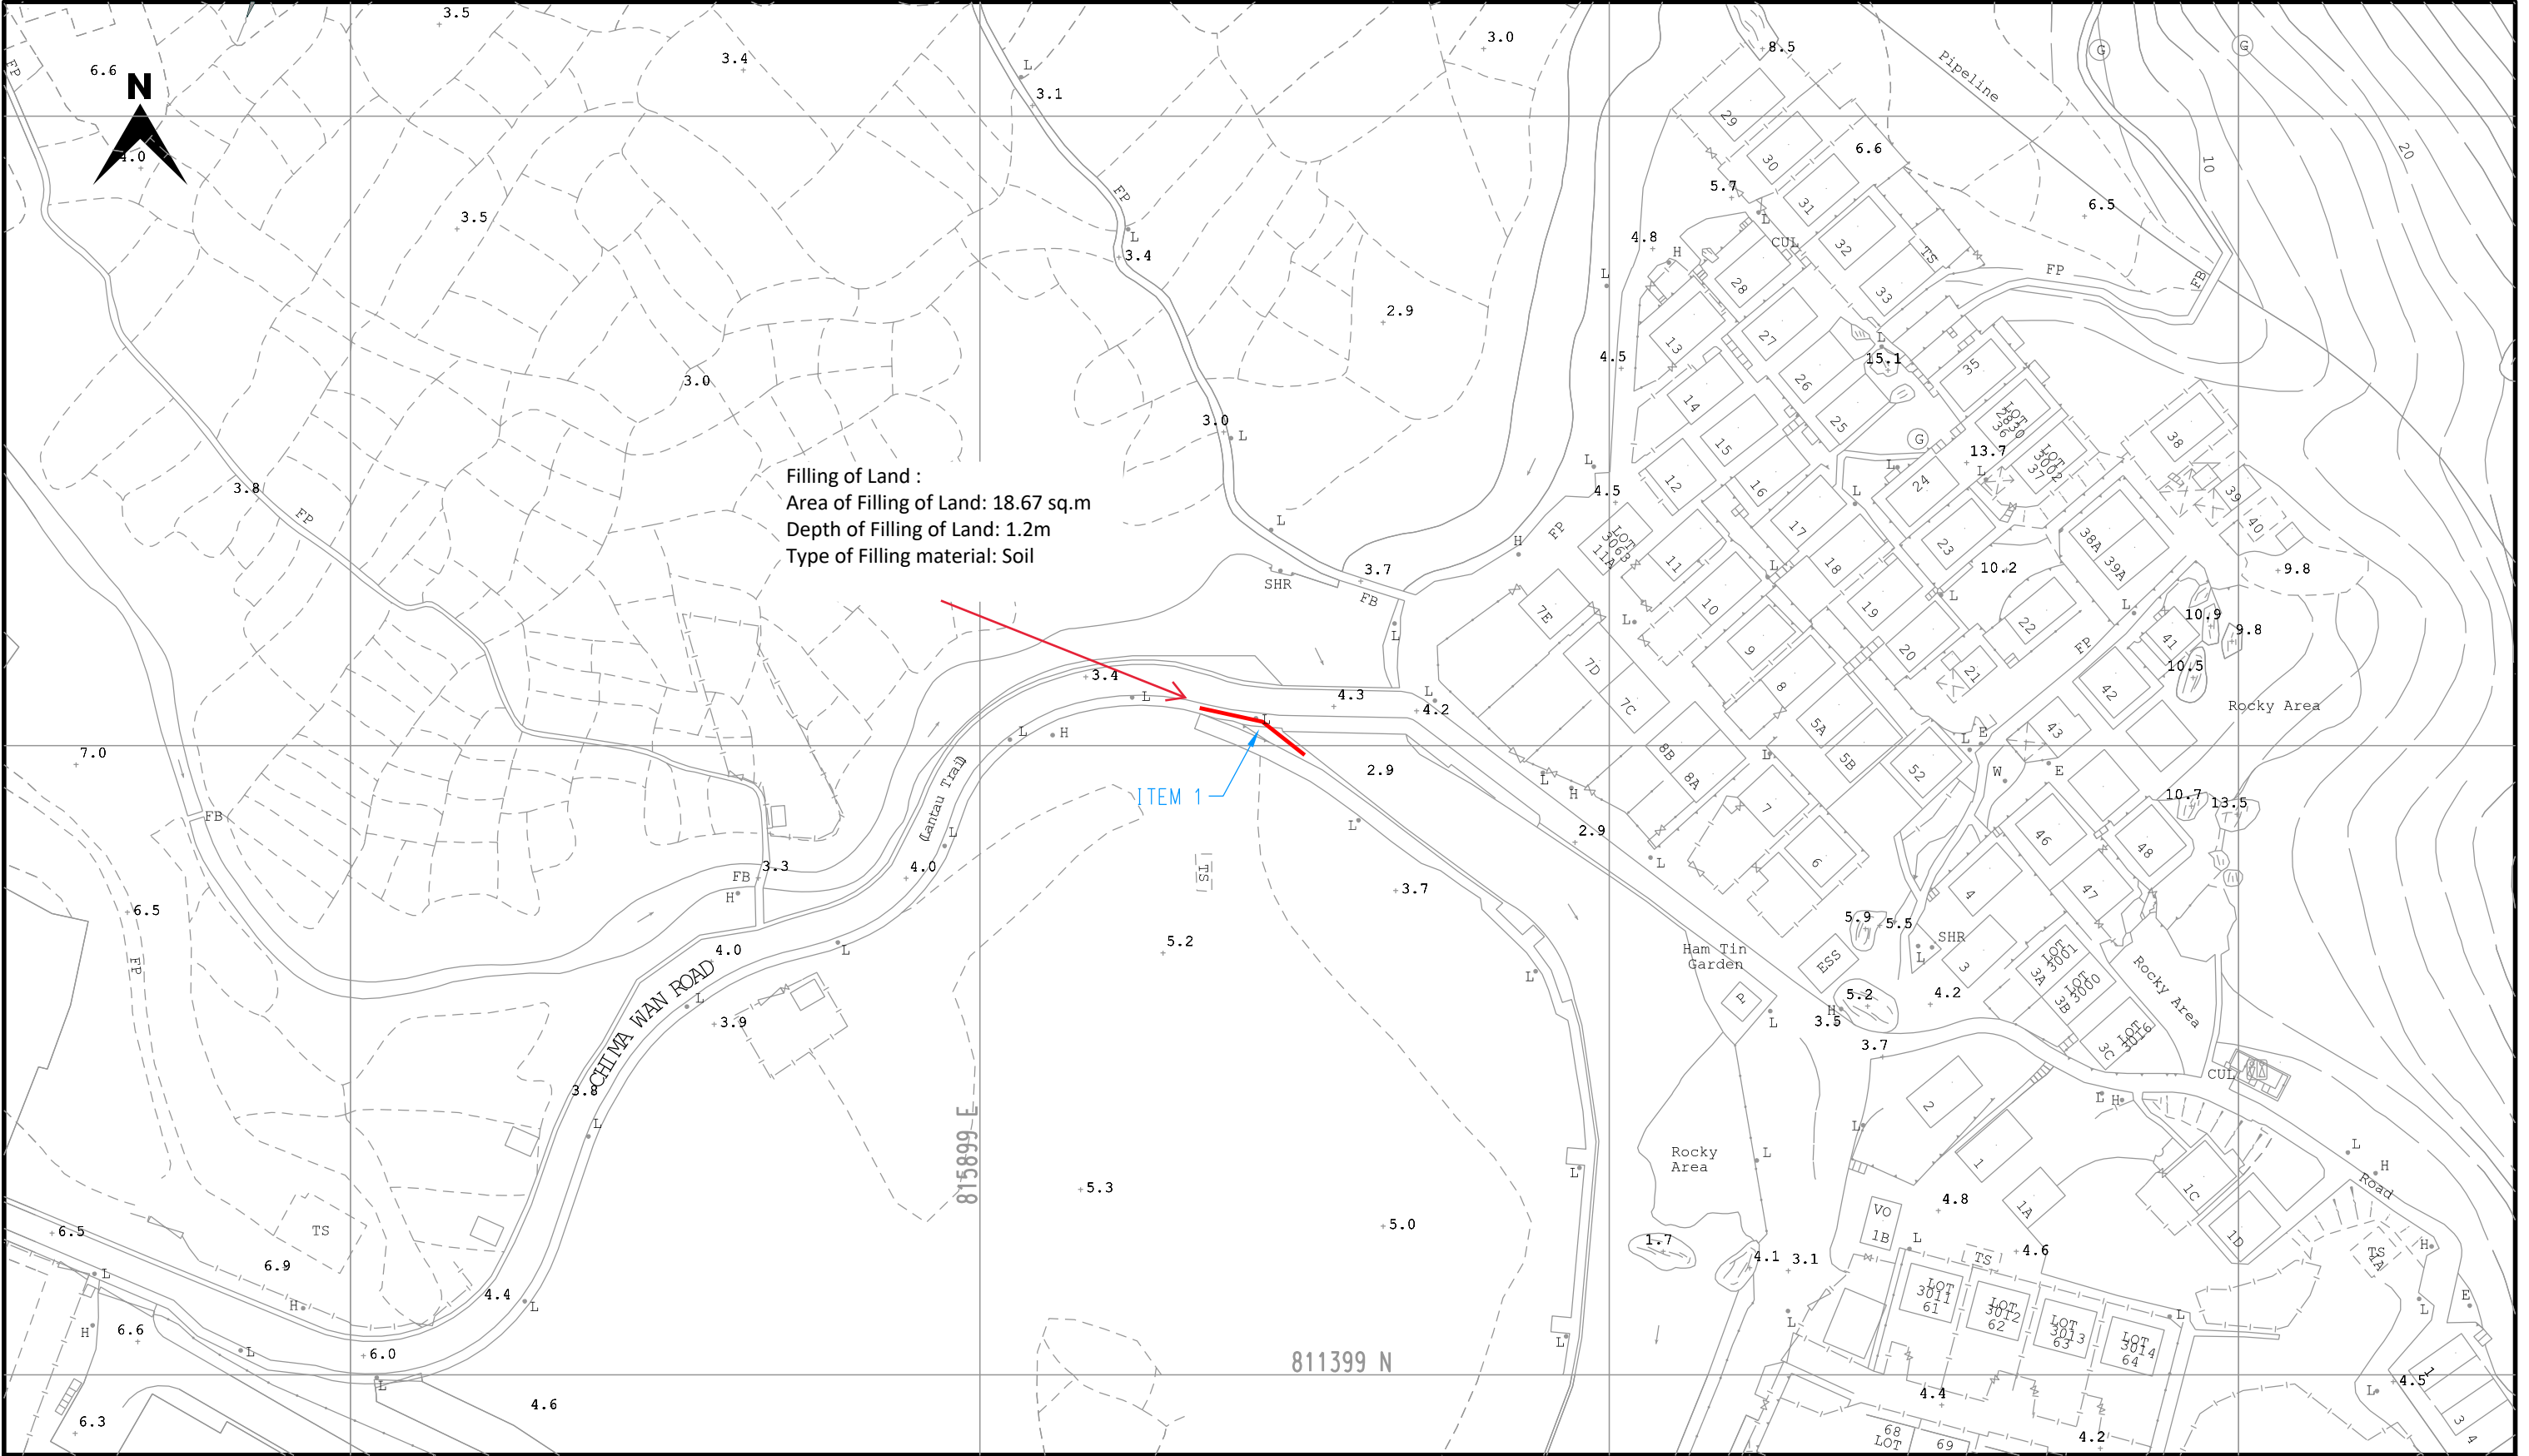

Filling of Land :
Area of Filling of Land: 18.67 sq.m
Depth of Filling of Land: 1.2m
Type of Filling material: Soil

ITEM 1

LEGEND :

- | | | | |
|--|---|--|--|
| | PROPOSED TRENCH FOR LAYING / RECOVERING CABLE | | EXISTING OVERHEAD LINE & POLE |
| | PROPOSED TRENCH FOR LAYING DUCTS | | PROPOSED 11kV, L.V., O.H.L. OF STEEL / WOODEN POLE |
| | PROPOSED CABLE THROUGH EXISTING DUCTS | | OVERHEAD LINE & POLE TO BE REMOVED |
| | EXISTING PILLAR | | PROPOSED TREE TRIMMING / CUTTING |
| | PROPOSED PILLAR 1.6M x 0.6M x 0.75M / CUTOUT BOX | | EXISTING POLE MOUNTED TRANSFORMER |
| | EXCAVATION FOR JOINING / REPAIRING / INSPECTING CABLE | | PROPOSED POLE MOUNTED TRANSFORMER |
| | PROPOSED 3.6M(L) x 3.32M(W) x 2.7M(H) HV PILLAR | | PROPOSED STAY / STAY POLE |



TITLE :LV CABLE LAYING AT
CHI MA WAN ROAD
NEAR HAM TIN SAN TSUEN,
PUI O, LANTAU

SCALE 1:1000 @A3

DRAWN :NY CHOI

DATE :11-12-2023

CHECKED : SC LAM

REGION :WE


O.C. : LT

E/O NO :

MAP NO : 14NW01C, 14NW01D, 14NW01B, 14NW01A


PROJECT REF. : LT2023-0200

Filling of Land Drawing

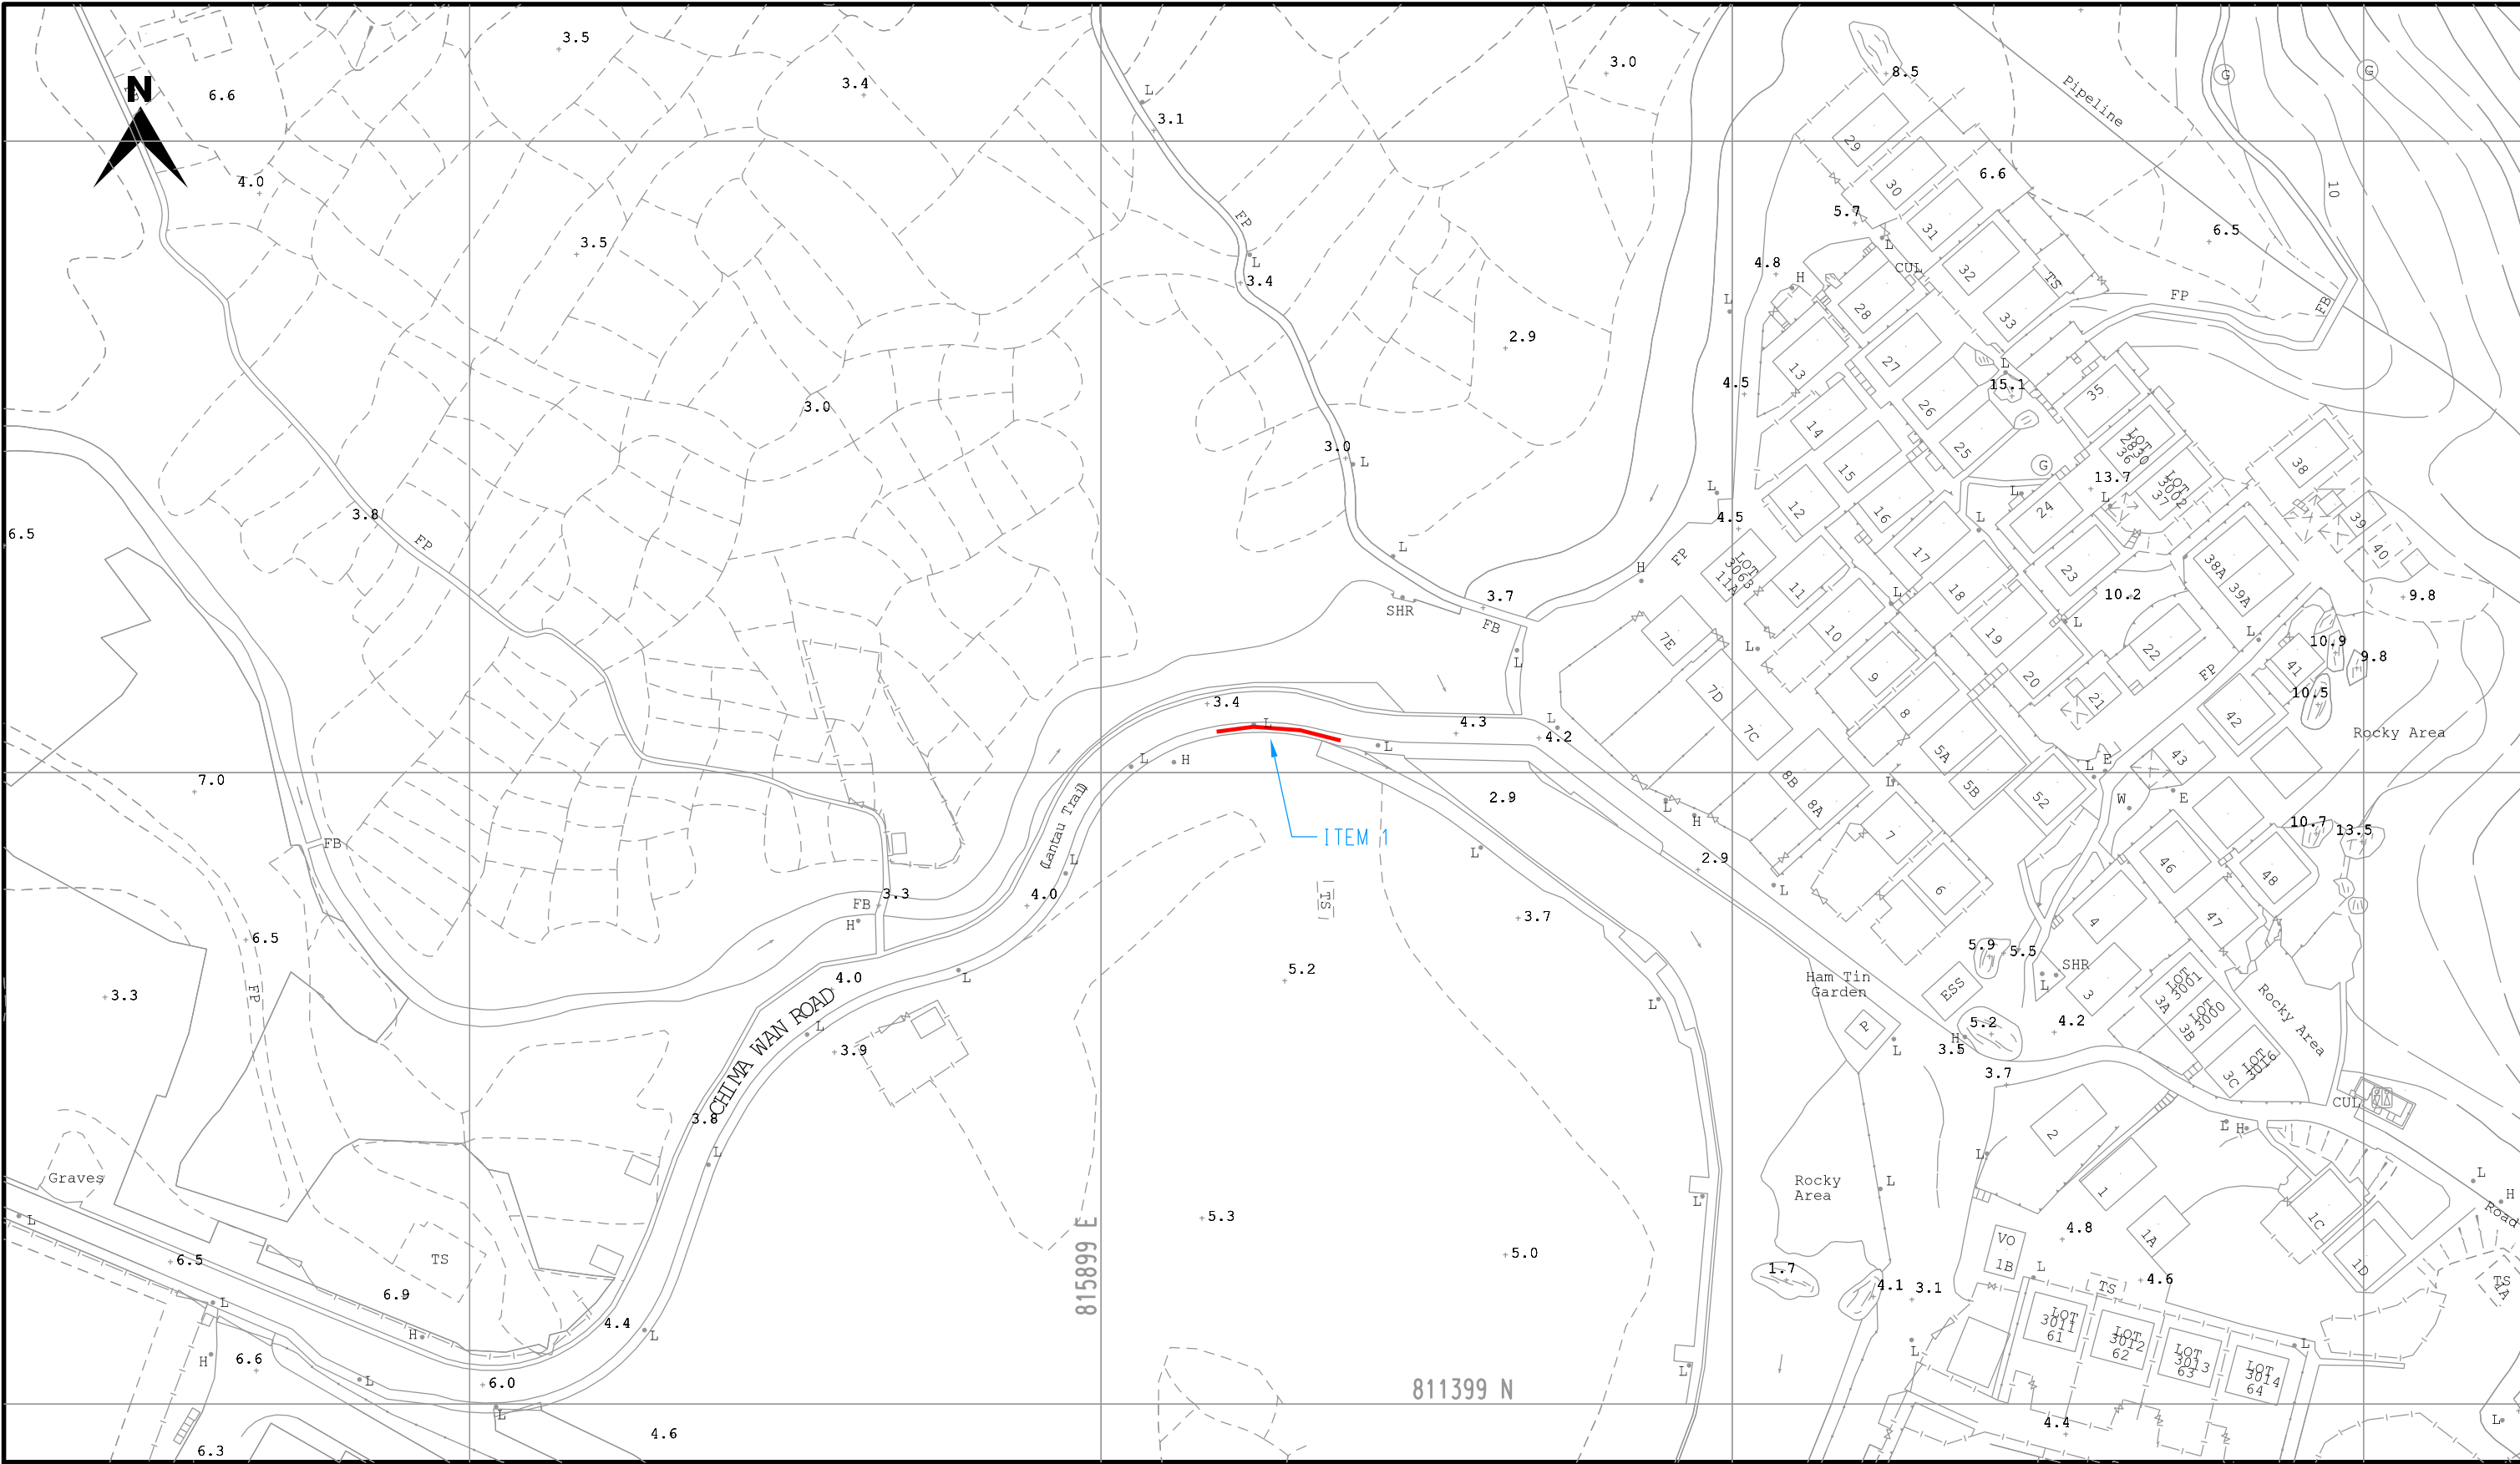

LEGEND :	
	PROPOSED TRENCH FOR LAYING / RECOVERING CABLE
	PROPOSED TRENCH FOR LAYING DUCTS
	PROPOSED CABLE THROUGH EXISTING DUCTS
	EXISTING PILLAR
	PROPOSED PILLAR 1.6M x 0.6M x 0.75M / CUTOUT BOX
	EXCAVATION FOR JOINTING / REPAIRING / INSPECTING CABLE
	PROPOSED 3.6M(L) x 3.32M(W) x 2.7M(H) HV PILLAR
	EXISTING OVERHEAD LINE & POLE
	PROPOSED 11kV, L.V., OHL, OF STEEL / WOODEN POLE
	OVERHEAD LINE & POLE TO BE REMOVED
	PROPOSED TREE TRIMMING / CUTTING
	EXISTING POLE MOUNTED TRANSFORMER
	PROPOSED POLE MOUNTED TRANSFORMER
	PROPOSED STAY / STAY POLE


			TITLE :LV CABLE LAYING AT CHI MA WAN ROAD NEAR HAM TIN SAN TSUEN, PUI O, LANTAU	
SCALE 1:1000 @A3		DRAWN :NY CHOI		MAP NO : 14NW01C, 14NW01D, 14NW01B, 14NW01A
DATE :11-12-2023		CHECKED : SC LAM		
REGION :WE	O.C. : LT	E/O NO :	PROJECT REF.: LT2023-0201	PLAN REF.:WELT2023-0201-01

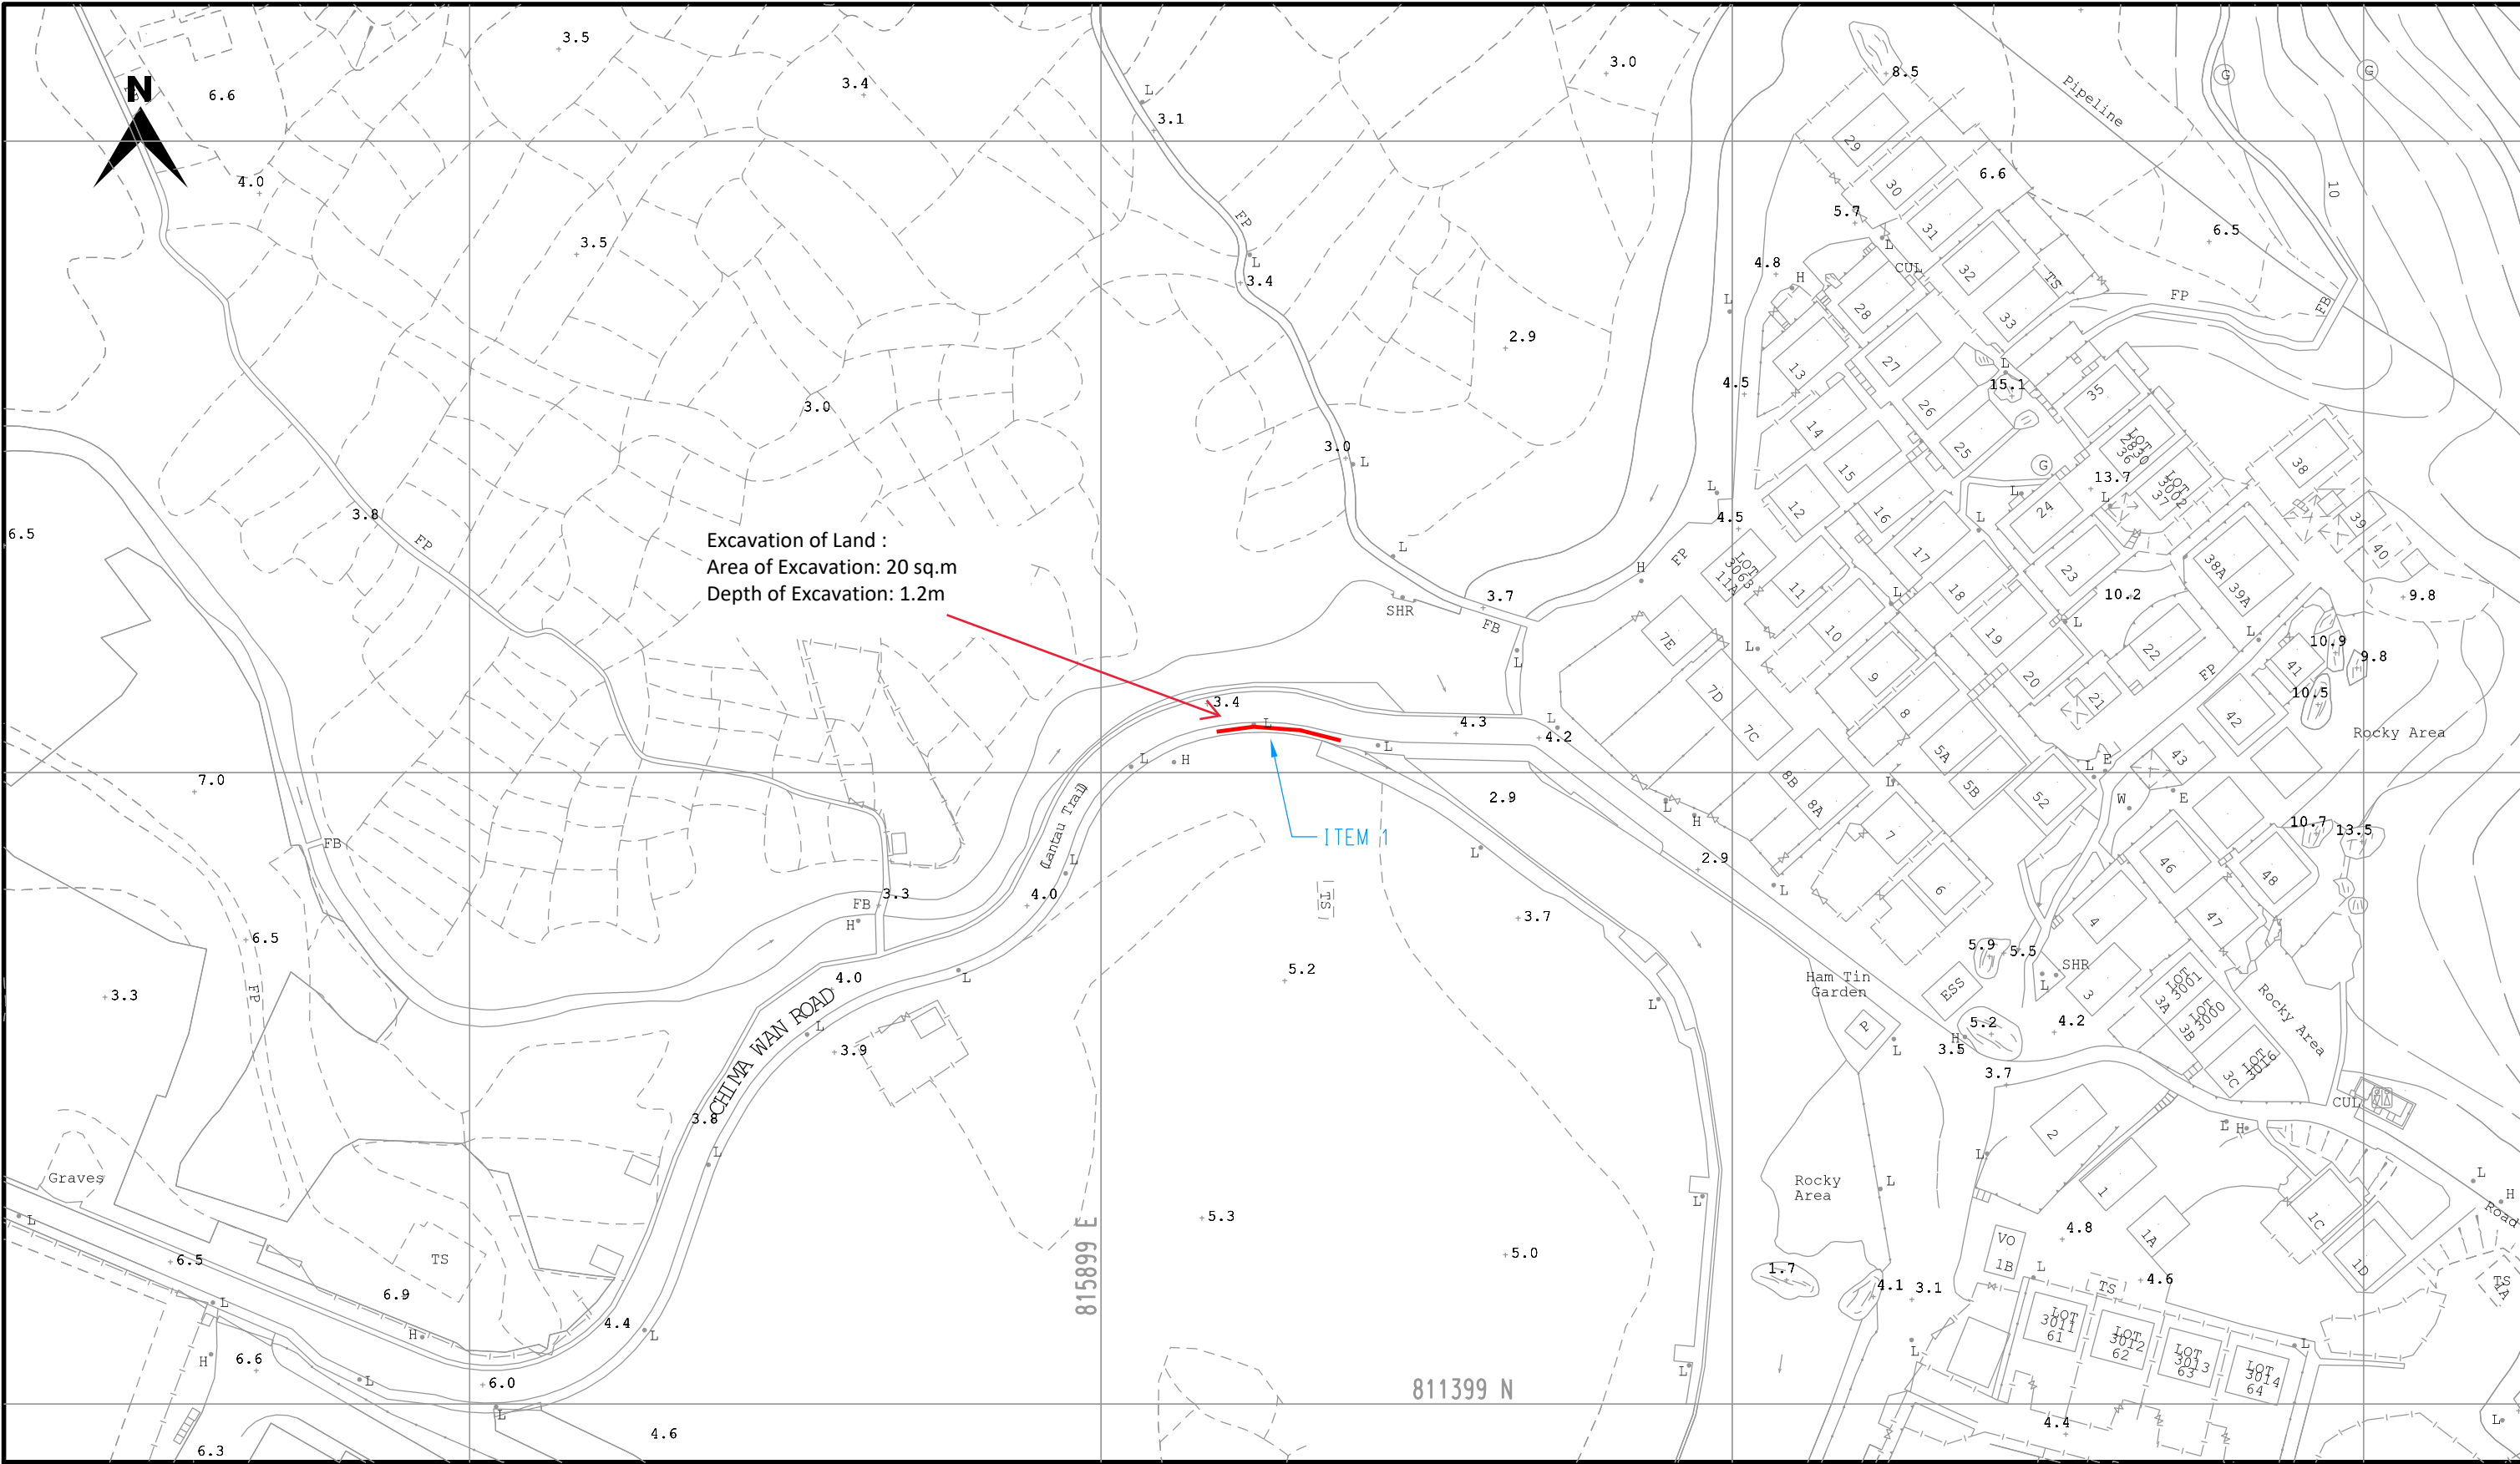

LEGEND :	
	PROPOSED TRENCH FOR LAYING / RECOVERING CABLE
	PROPOSED TRENCH FOR LAYING DUCTS
	PROPOSED CABLE THROUGH EXISTING DUCTS
	EXISTING PILLAR
	PROPOSED PILLAR 1.6M x 0.6M x 0.75M / CUTOUT BOX
	EXCAVATION FOR JOINING / REPAIRING / INSPECTING CABLE
	PROPOSED 3.6M(L) x 3.32M(W) x 2.7M(H) HV PILLAR
	EXISTING OVERHEAD LINE & POLE
	PROPOSED 11kV, L.V., OHL, OF STEEL / WOODEN POLE
	OVERHEAD LINE & POLE TO BE REMOVED
	PROPOSED TREE TRIMMING / CUTTING
	EXISTING POLE MOUNTED TRANSFORMER
	PROPOSED POLE MOUNTED TRANSFORMER
	PROPOSED STAY / STAY POLE

SCALE 1:1000 @A3		DRAWN :NY CHOI
DATE :11-12-2023		CHECKED : SC LAM
REGION :WE	O.C. : LT	E/O NO :

TITLE :LV CABLE LAYING AT CHI MA WAN ROAD NEAR HAM TIN SAN TSUEN, PUI O, LANTAU	
MAP NO : 14NW01C, 14NW01D, 14NW01B, 14NW01A	
PROJECT REF. : LT2023-0201	Excavation of Land Drawing

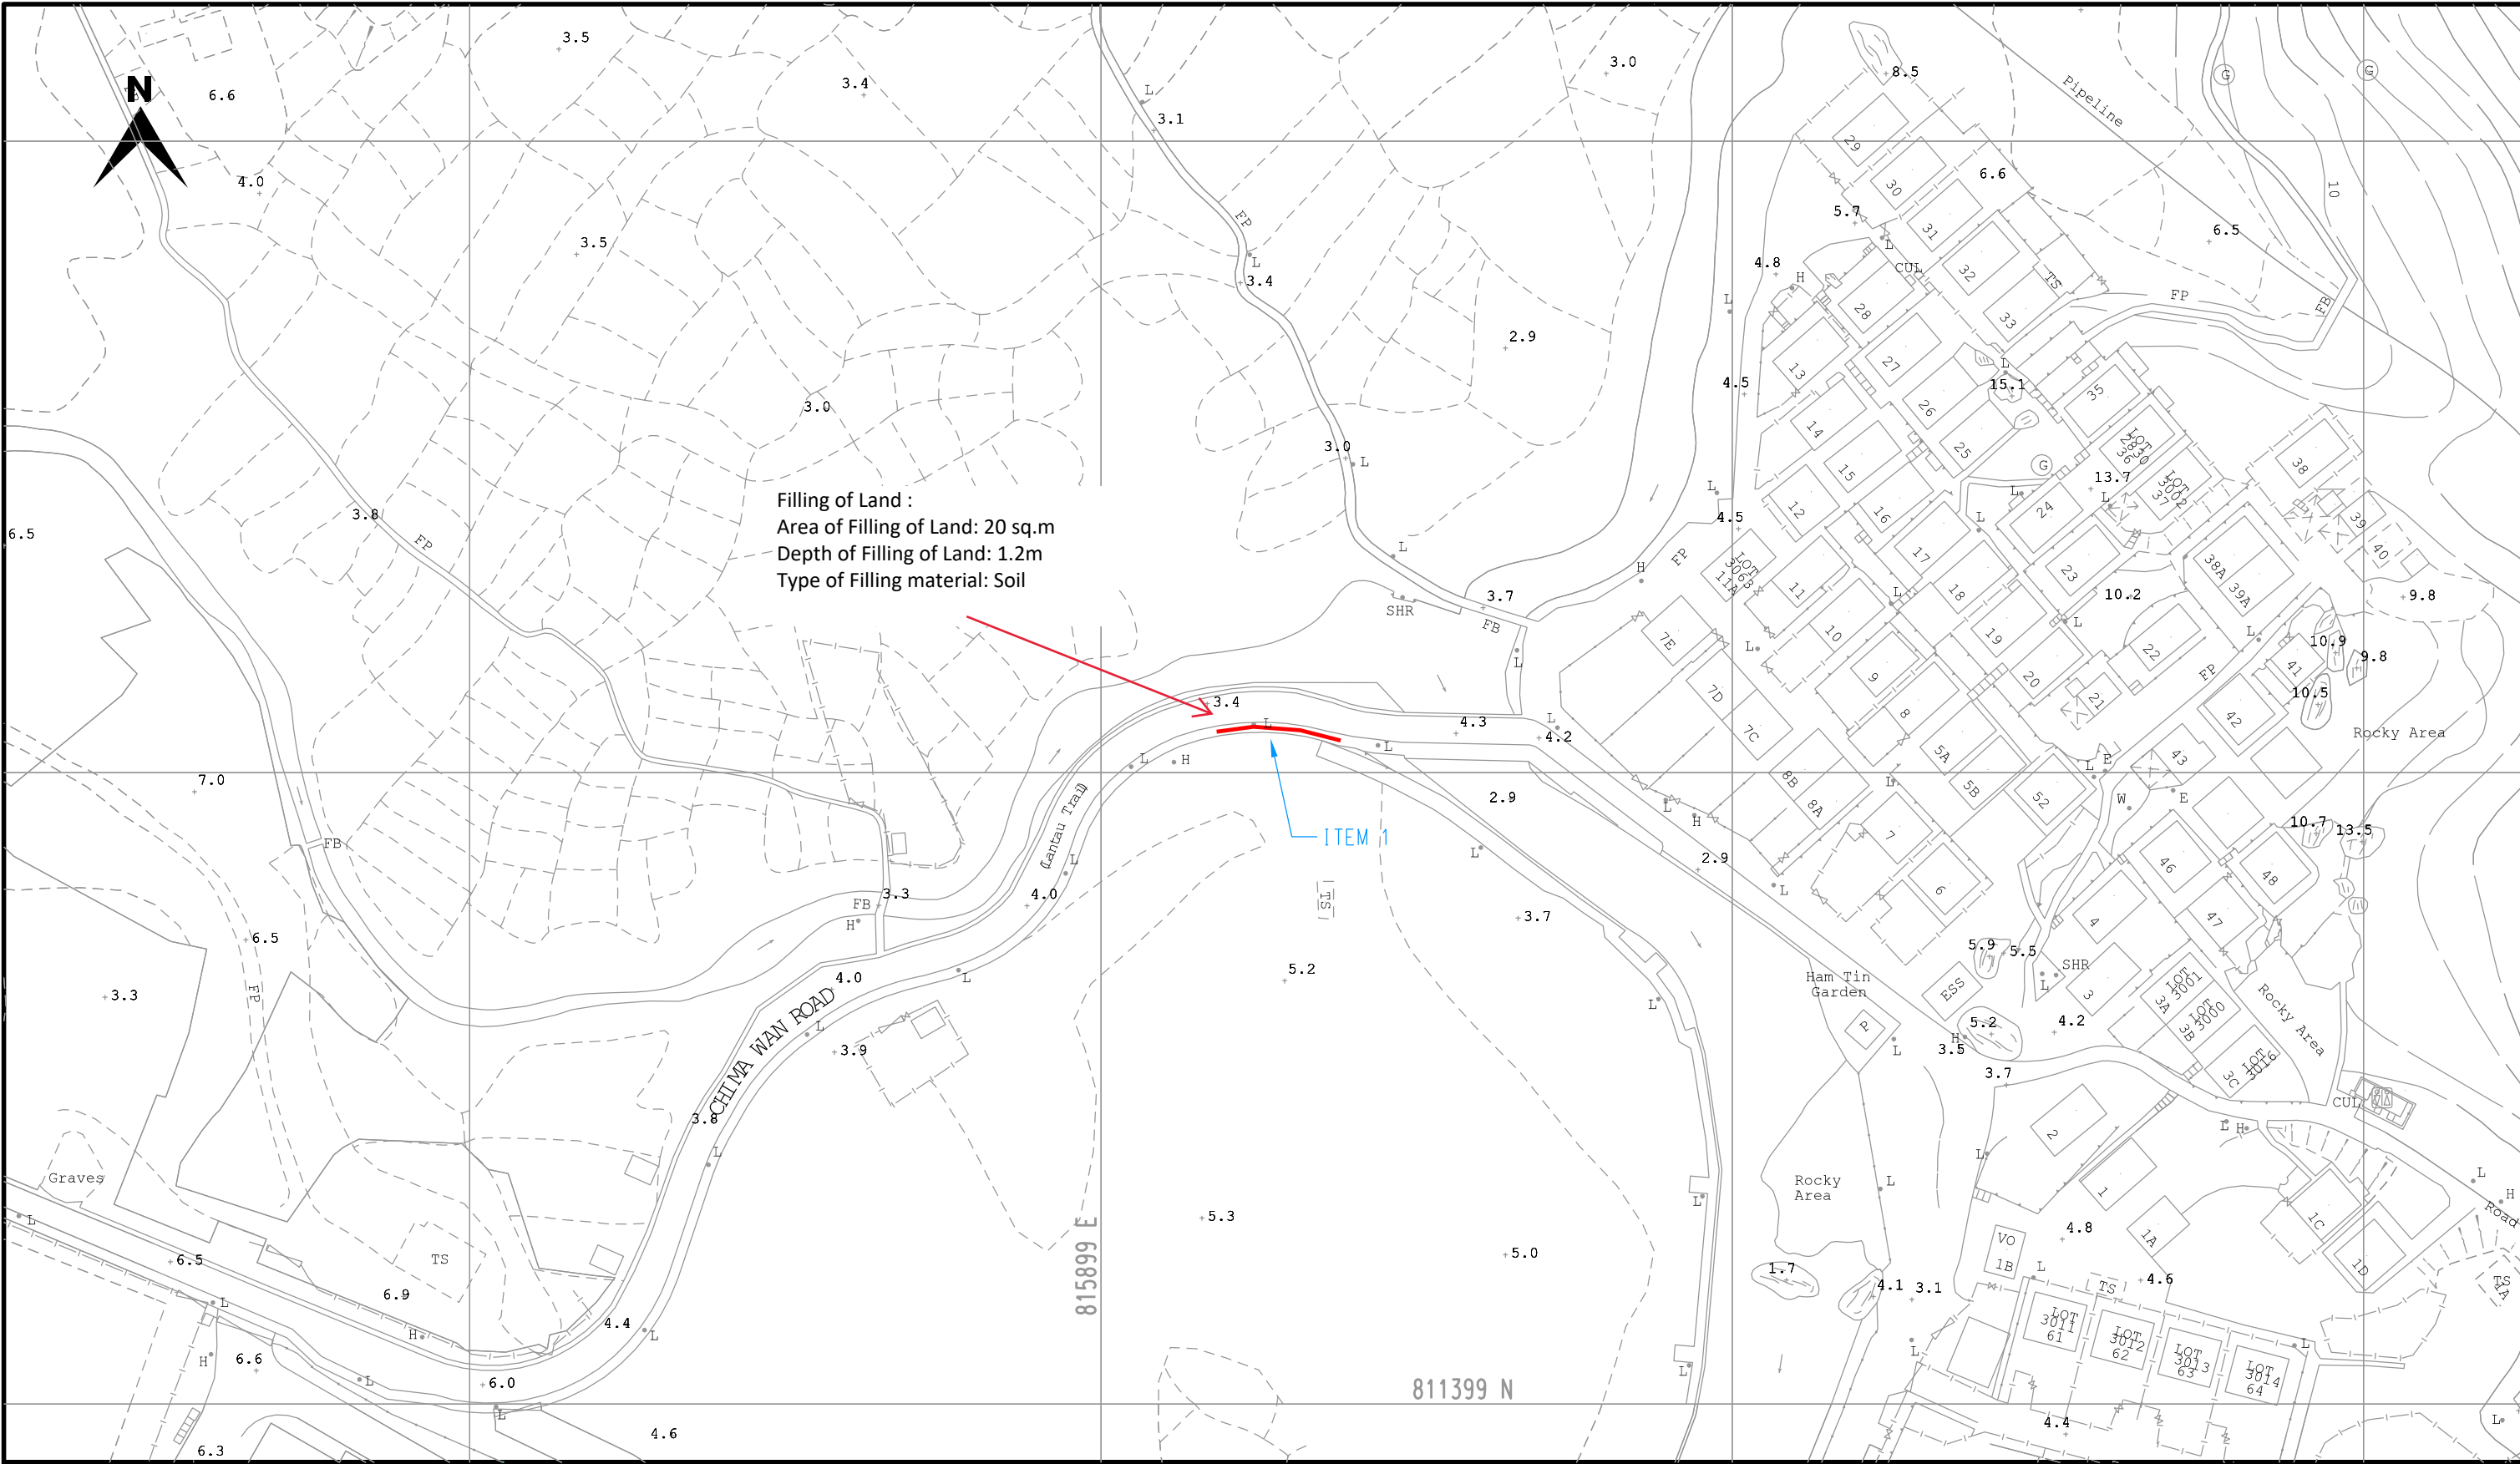

Filling of Land :
Area of Filling of Land: 20 sq.m
Depth of Filling of Land: 1.2m
Type of Filling material: Soil

LEGEND :

- | | |
|--|--|
|  PROPOSED TRENCH FOR LAYING / RECOVERING CABLE |  EXISTING OVERHEAD LINE & POLE |
|  PROPOSED TRENCH FOR LAYING DUCTS |  PROPOSED 11kV, L.V., OHL, OF STEEL / WOODEN POLE |
|  PROPOSED CABLE THROUGH EXISTING DUCTS |  OVERHEAD LINE & POLE TO BE REMOVED |
|  EXISTING PILLAR |  PROPOSED TREE TRIMMING / CUTTING |
|  PROPOSED PILLAR 1.6M x 0.6M x 0.75M / CUTOUT BOX |  EXISTING POLE MOUNTED TRANSFORMER |
|  EXCAVATION FOR JOINTING / REPAIRING / INSPECTING CABLE |  PROPOSED POLE MOUNTED TRANSFORMER |
|  PROPOSED 3.6M(L) x 3.32M(W) x 2.7M(H) HV PILLAR |  PROPOSED STAY / STAY POLE |



SCALE 1:1000 @A3

DRAWN :NY CHOI

DATE :11-12-2023

CHECKED : SC LAM

REGION :WE

O.C. : LT

E/O NO :

TITLE :LV CABLE LAYING AT
CHI MA WAN ROAD
NEAR HAM TIN SAN TSUEN,
PUI O, LANTAU

MAP NO : 14NW01C, 14NW01D, 14NW01B, 14NW01A

PROJECT REF. : LT2023-0201

Filling of Land Drawing