


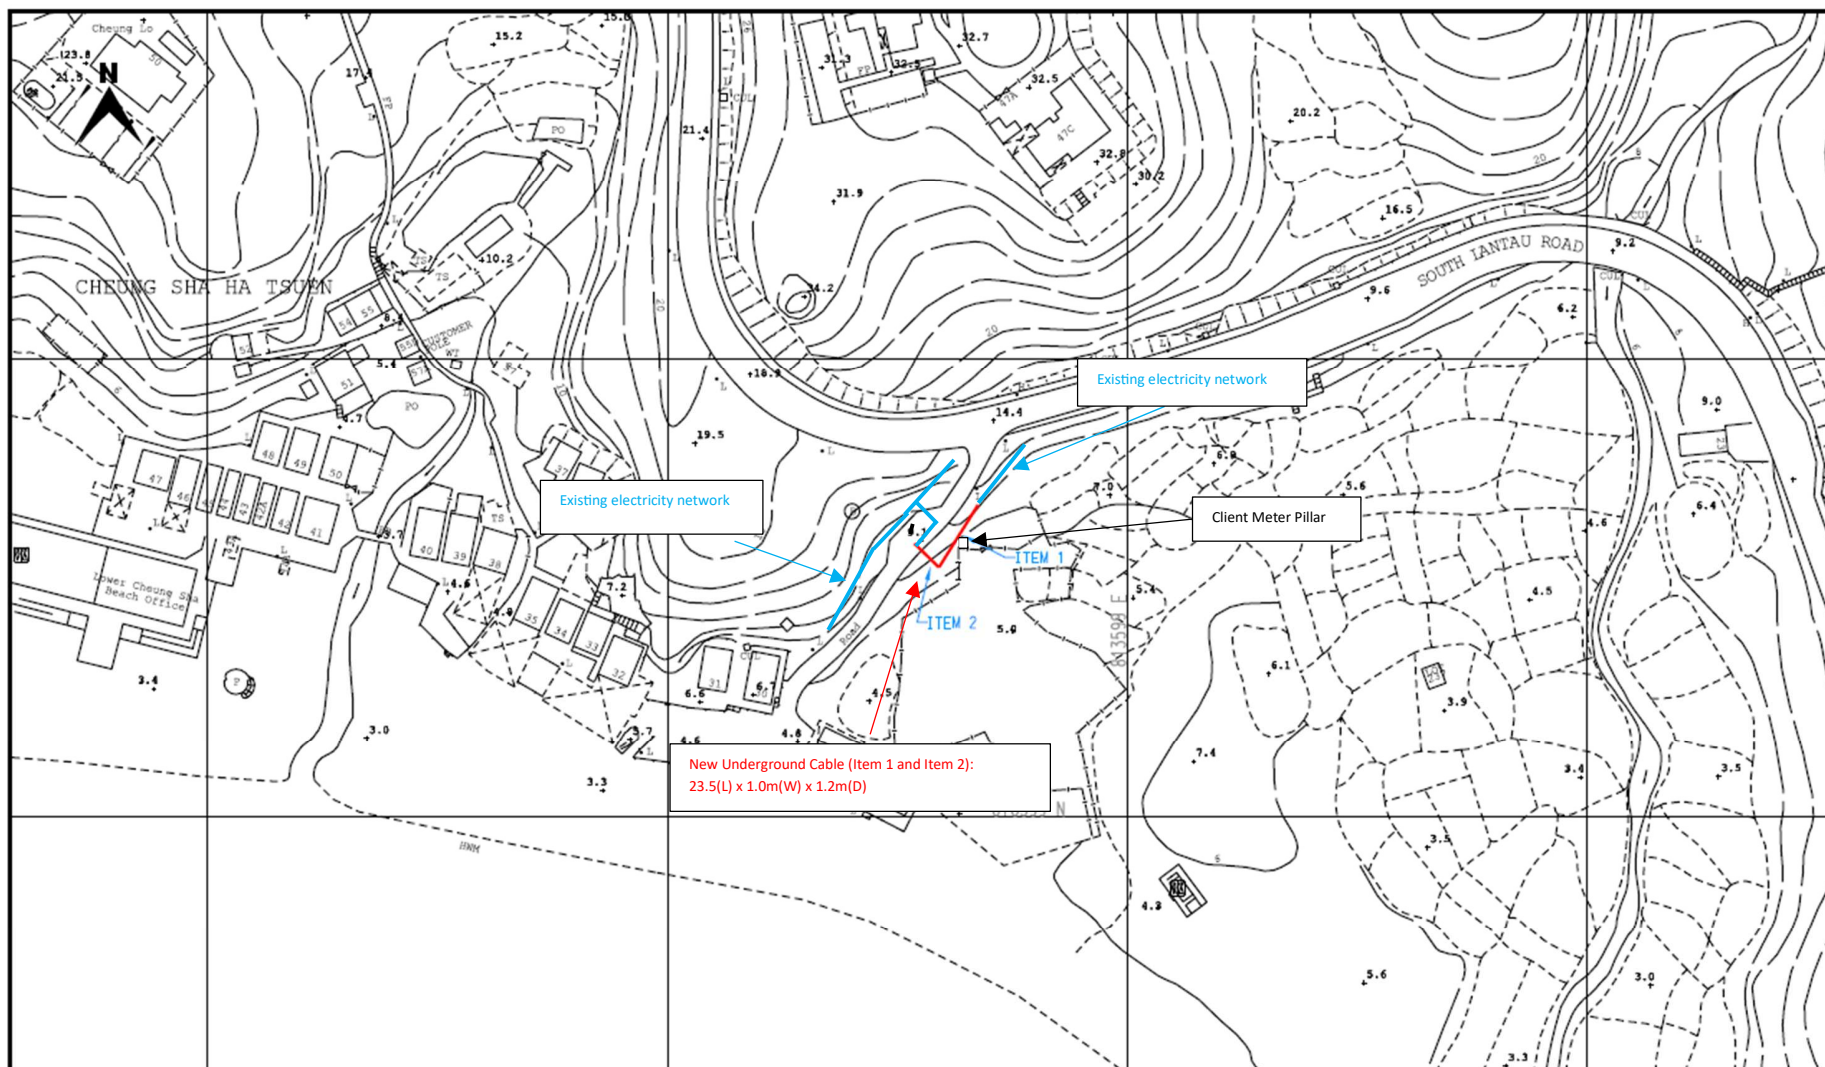

LEGEND :

- | | | | |
|--|--|--|--|
| | PROPOSED TRENCH FOR LAYING / RECOVERING CABLE | | EXISTING OVERHEAD LINE & POLE |
| | PROPOSED TRENCH FOR LAYING DUCTS | | PROPOSED 11kV, L.V., O.H.L. OF STEEL / WOODEN POLE |
| | PROPOSED CABLE THROUGH EXISTING DUCTS | | OVERHEAD LINE & POLE TO BE REMOVED |
| | EXISTING PILLAR | | PROPOSED TREE TRIMMING / CUTTING |
| | PROPOSED PILLAR 1.5M x 0.6M x 0.75M / CUTOFF BOX | | EXISTING POLE MOUNTED TRANSFORMER |
| | EXCAVATION FOR JOINTING / REPAIRING / INSPECTING CABLE | | PROPOSED POLE MOUNTED TRANSFORMER |
| | PROPOSED 5.0M(L) x 2.39M(W) x 3.0M(H) PACKAGE SUBSTATION | | PROPOSED STAY / STAY POLE |



SCALE 1:1000 @A3

DRAWN : WINNIE CHAN

DATE : 19-09-2022

CHECKED : KINKI CHAN

REGION : WE

O.C. : LT

E/O NO :


**TITLE : LV CABLE LAYING AT
CHEUNG SHA LOWER VILL LOT 181 RP
LANTAU**

MAP NO : 13NE09B, 13NE10A

PROJECT REF. : LT2022-0410


WELT2022-0410-01 Summary

Map data reproduced with permission of the Director of Lands. (C) Hong Kong

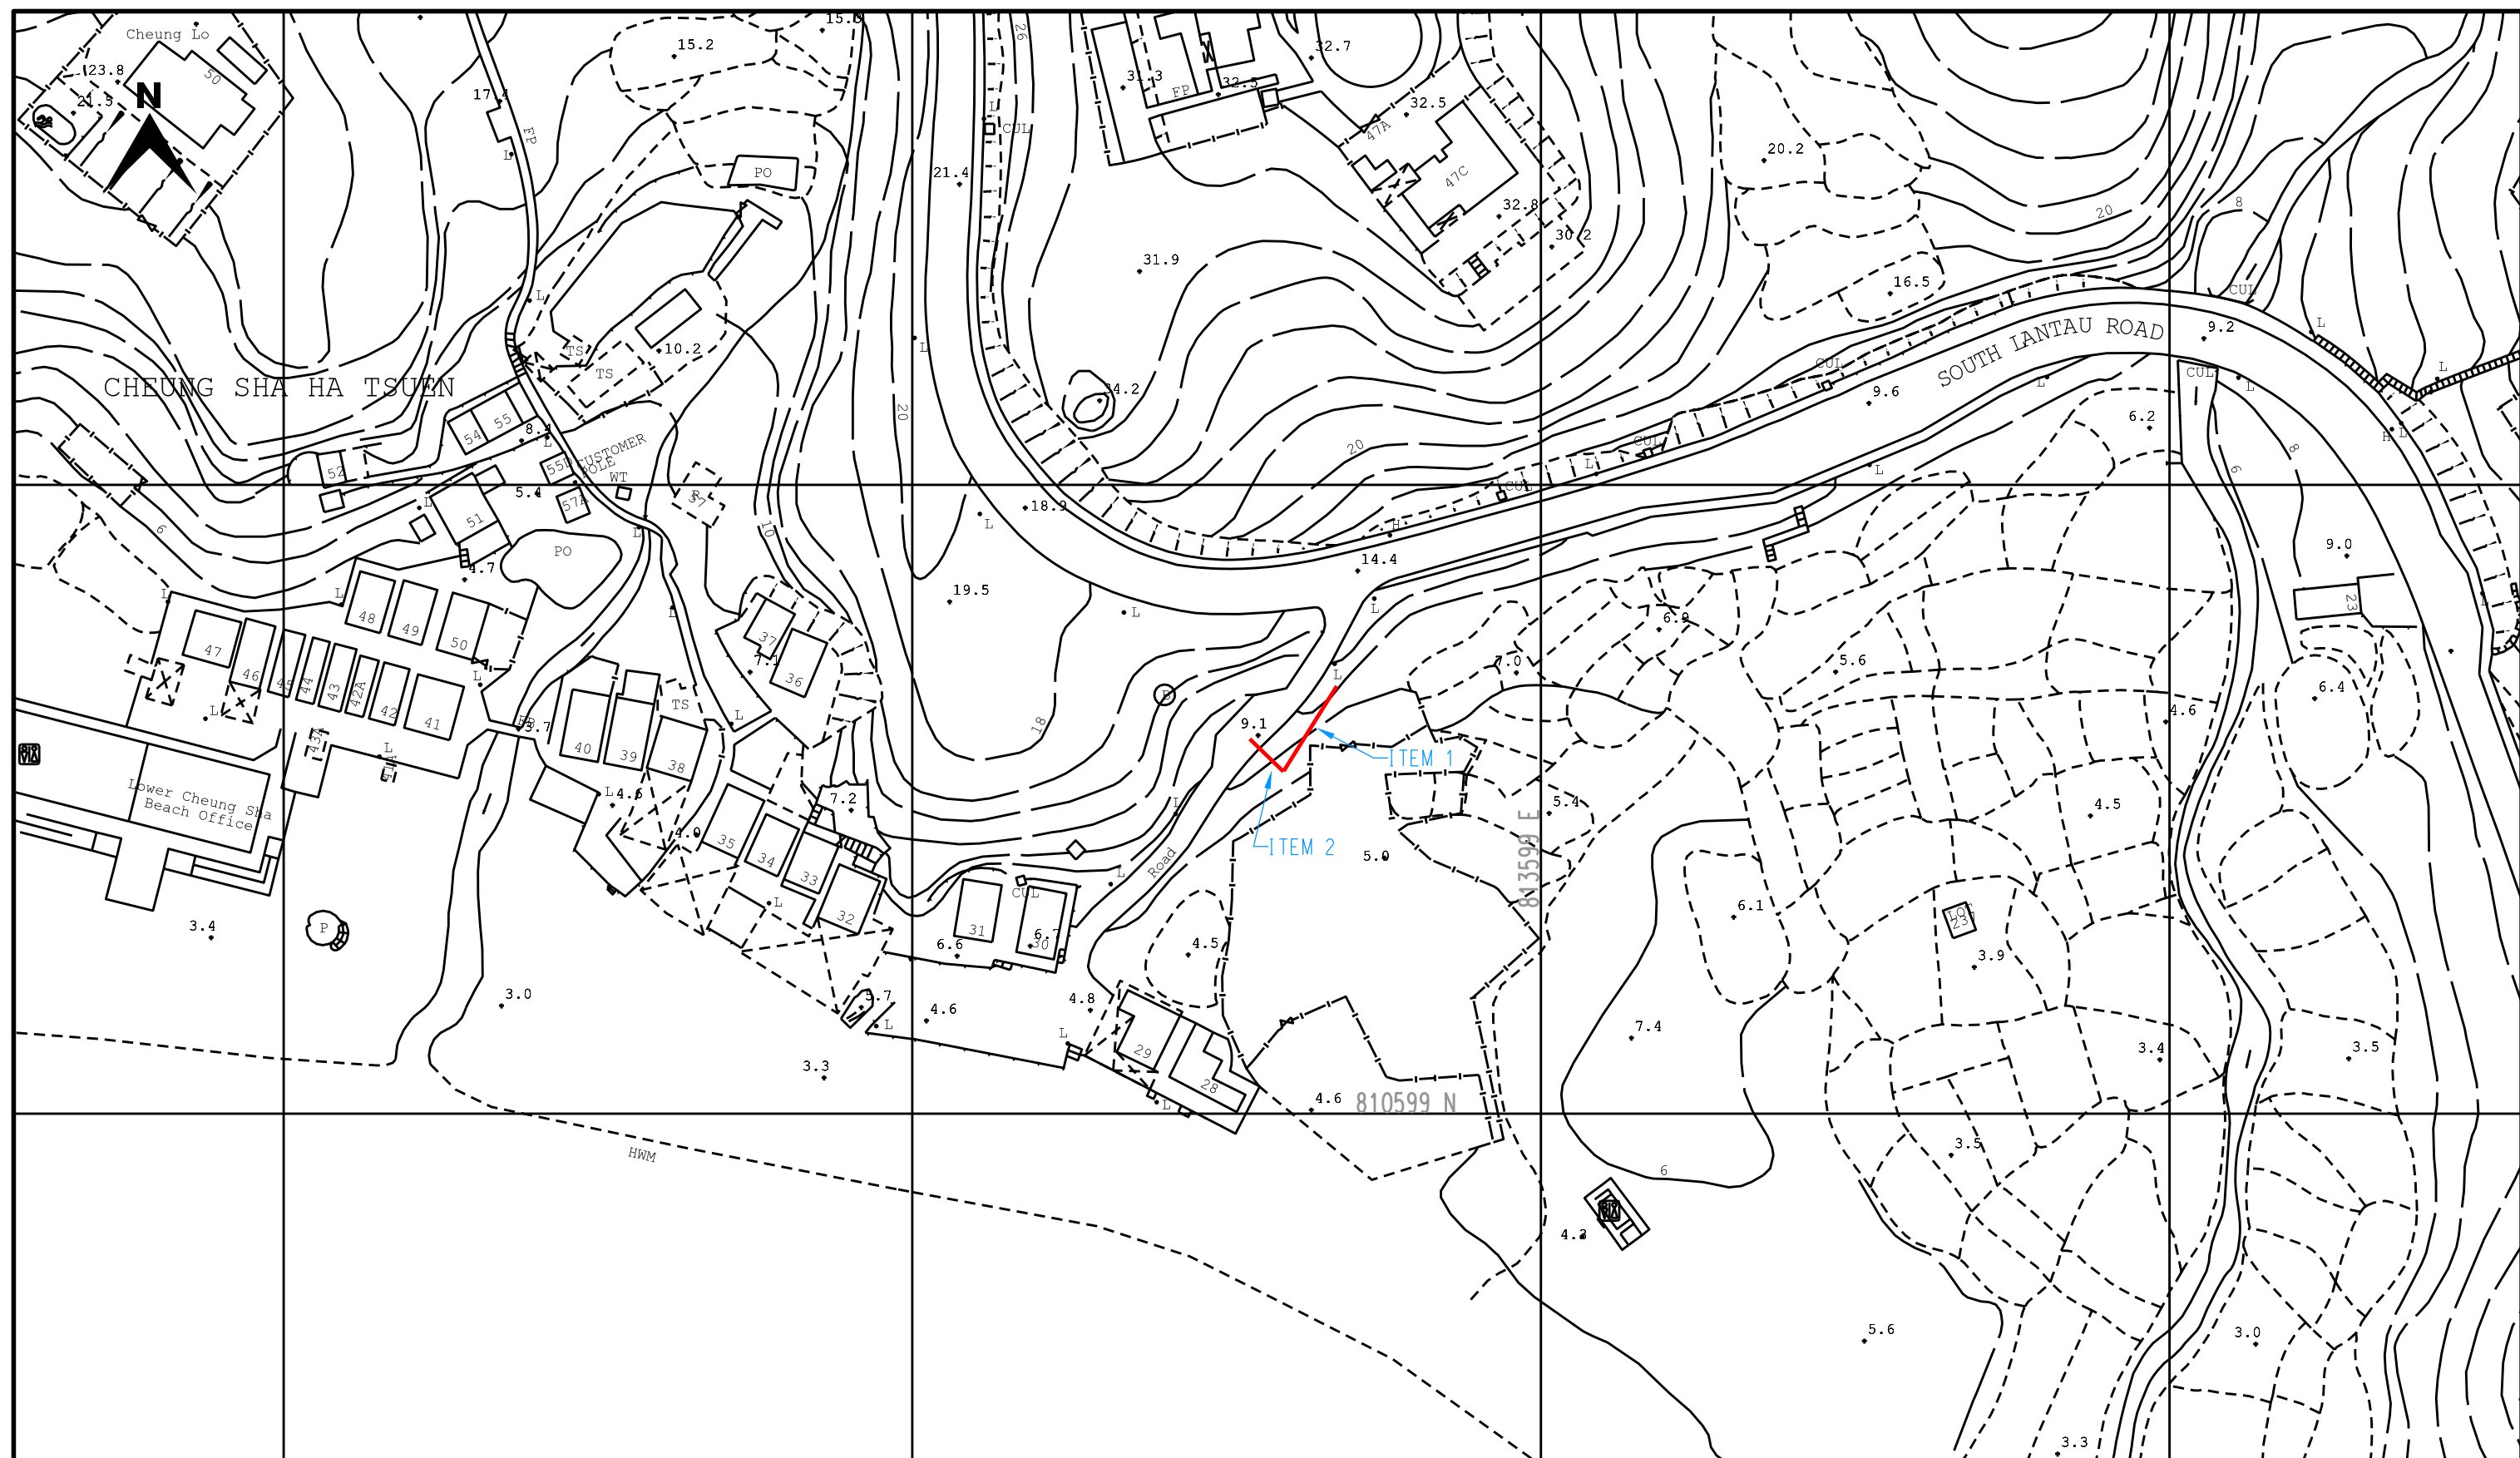

LEGEND :

- | | | | |
|--|--|--|--|
| | PROPOSED TRENCH FOR LAYING / RECOVERING CABLE | | EXISTING OVERHEAD LINE & POLE |
| | PROPOSED TRENCH FOR LAYING DUCTS | | PROPOSED 11kV, L.V., OHL, OF STEEL / WOODEN POLE |
| | PROPOSED CABLE THROUGH EXISTING DUCTS | | OVERHEAD LINE & POLE TO BE REMOVED |
| | EXISTING PILLAR | | PROPOSED TREE TRIMMING / CUTTING |
| | PROPOSED PILLAR 1.6M x 0.6M x 0.75M / CUTOUT BOX | | EXISTING POLE MOUNTED TRANSFORMER |
| | EXCAVATION FOR JOINTING / REPAIRING / INSPECTING CABLE | | PROPOSED POLE MOUNTED TRANSFORMER |
| | PROPOSED 5.0M(L) x 2.39M(W) x 3.0M(H) PACKAGE SUBSTATION | | PROPOSED STAY / STAY POLE |

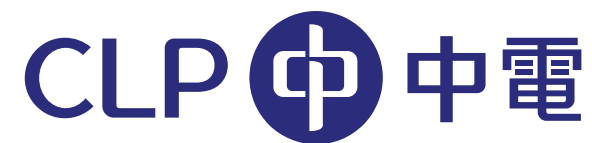

SCALE 1:1000 @A3

DRAWN :WINNIE CHAN

DATE :19-09-2022

CHECKED : KINKI CHAN

REGION :WE

O.C. : LT

E/O NO :


TITLE :LV CABLE LAYING AT
CHEUNG SHA LOWER VILL LOT 181 RP
LANTAU

MAP NO : 13NE09B, 13NE10A

PROJECT REF.: LT2022-0410


PLAN REF.:WELT2022-0410-01

Map data reproduced with permission of the Director of Lands. (C) Hong Kong

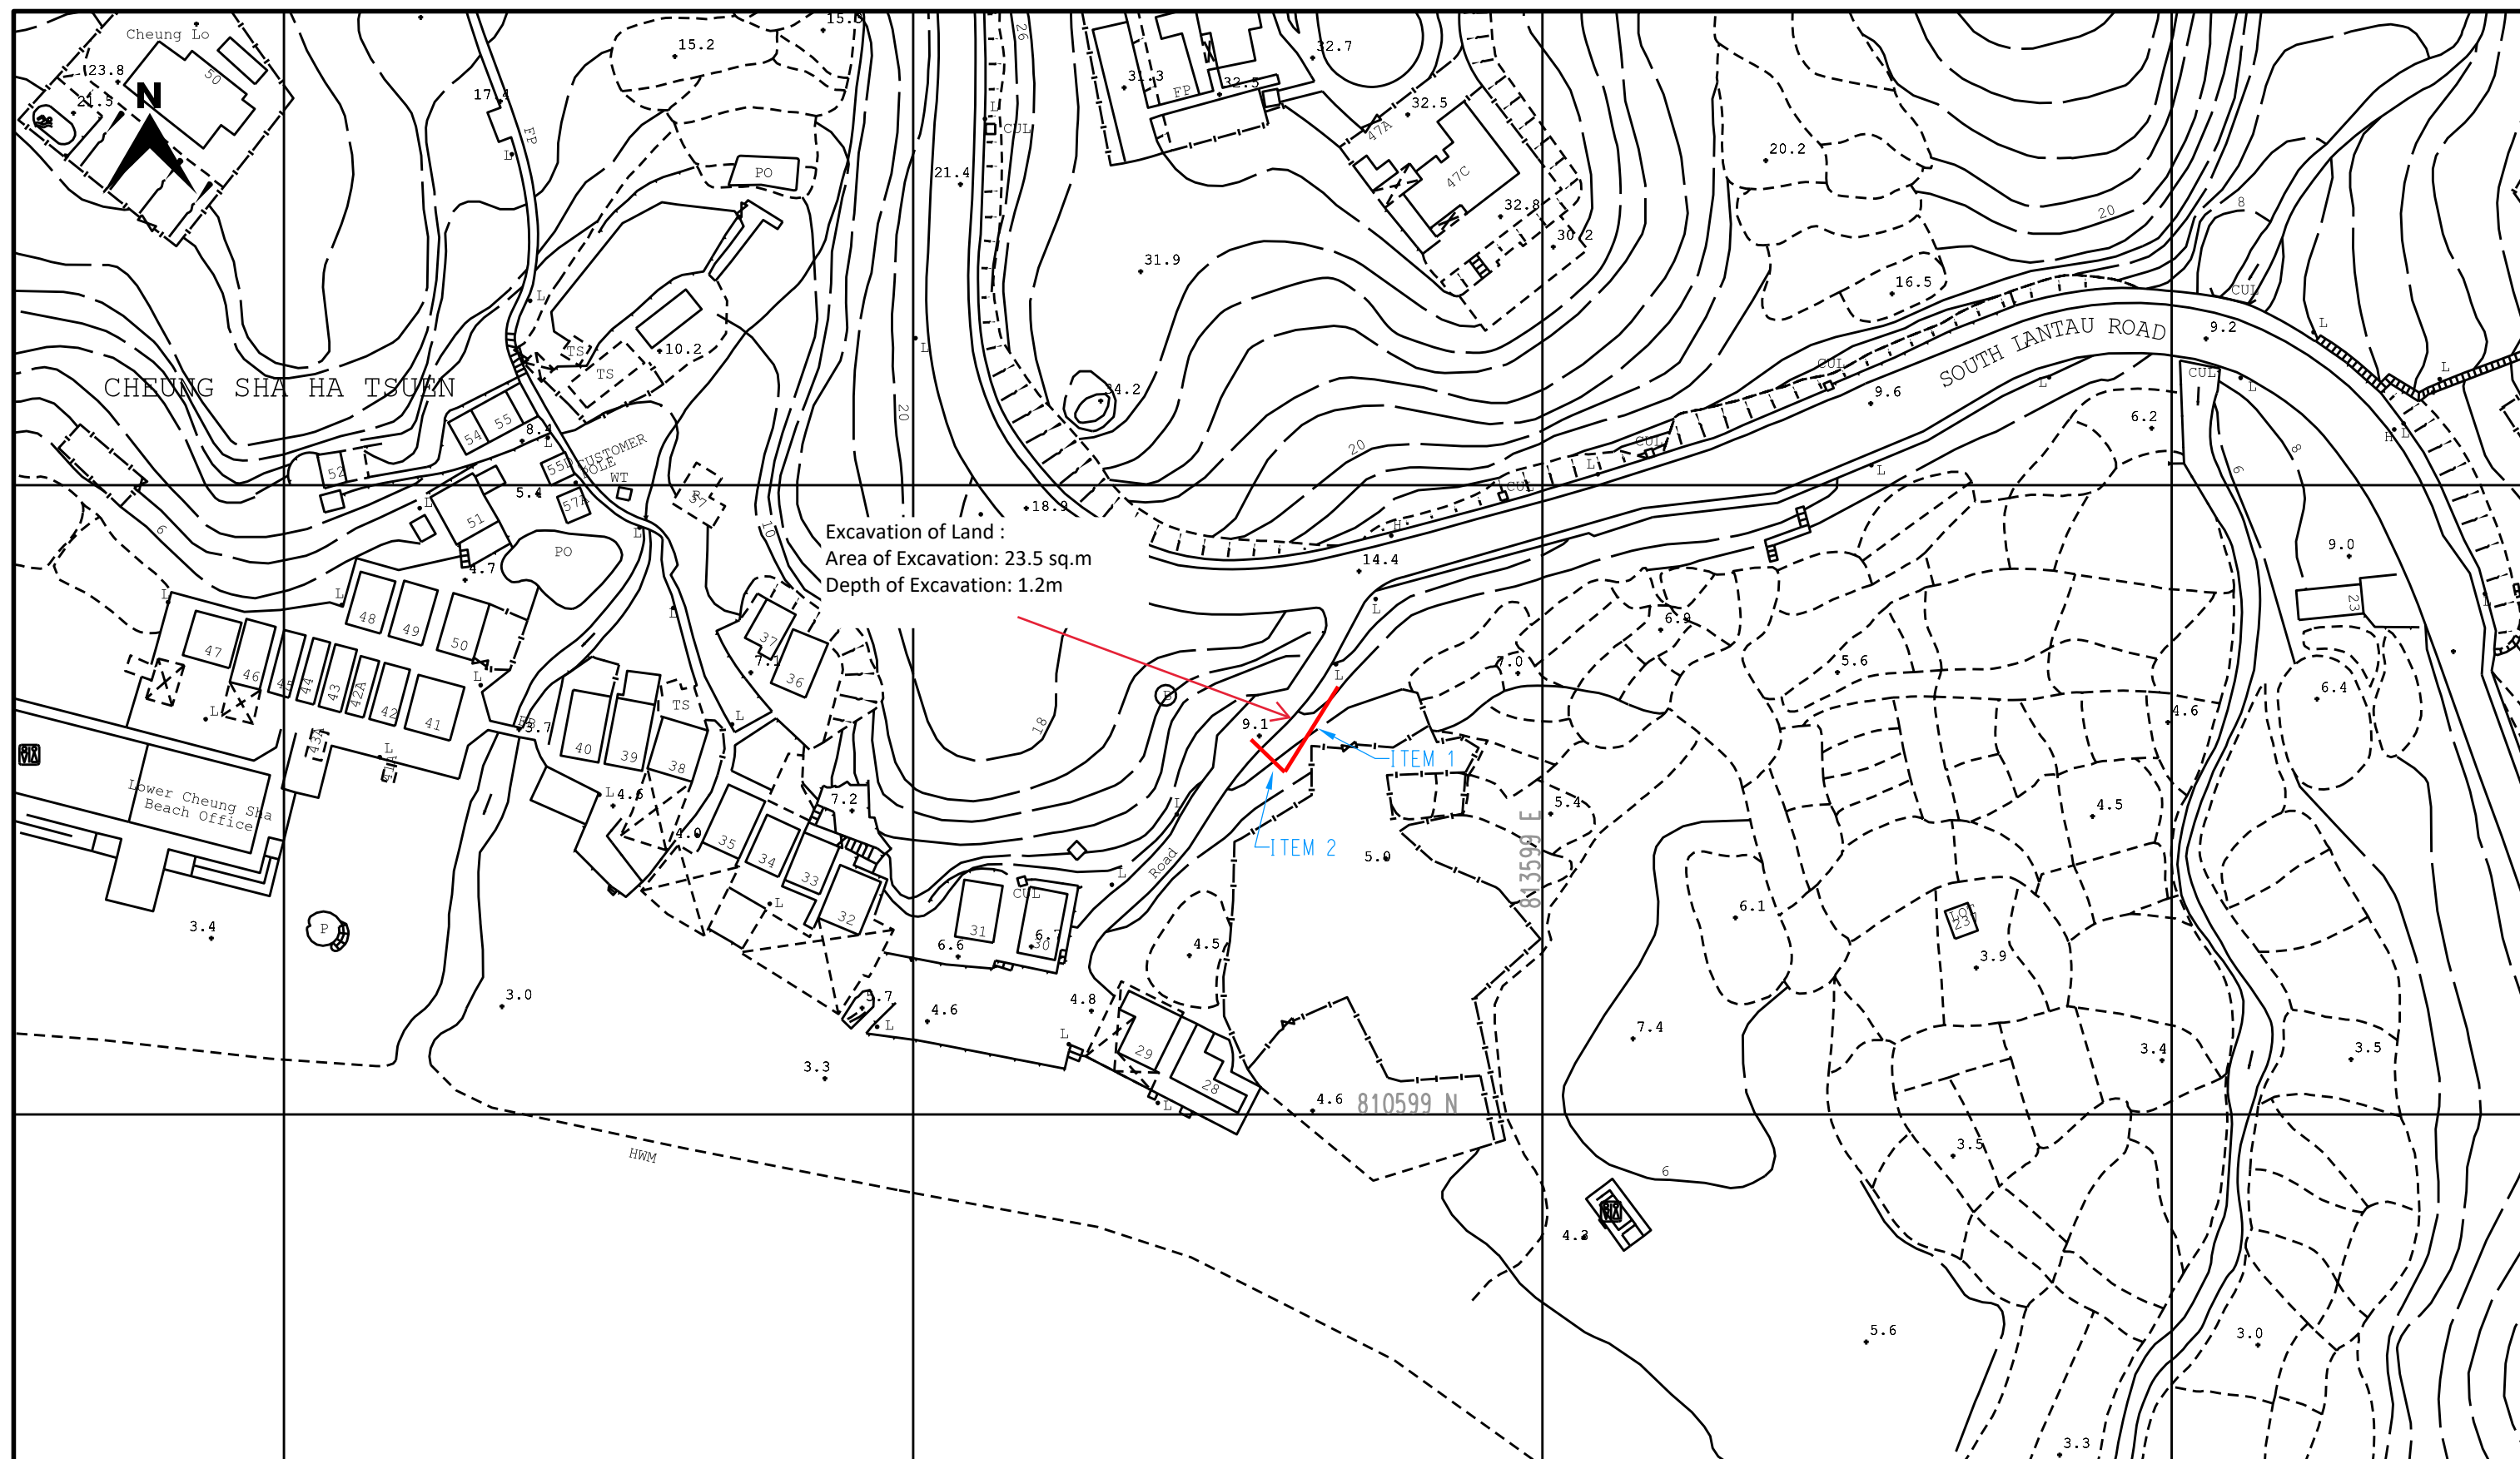

LEGEND :

- | | | | |
|--|--|--|--|
| | PROPOSED TRENCH FOR LAYING / RECOVERING CABLE | | EXISTING OVERHEAD LINE & POLE |
| | PROPOSED TRENCH FOR LAYING DUCTS | | PROPOSED 11kV, L.V., OHL, OF STEEL / WOODEN POLE |
| | PROPOSED CABLE THROUGH EXISTING DUCTS | | OVERHEAD LINE & POLE TO BE REMOVED |
| | EXISTING PILLAR | | PROPOSED TREE TRIMMING / CUTTING |
| | PROPOSED PILLAR 1.6M x 0.6M x 0.75M / CUTOUT BOX | | EXISTING POLE MOUNTED TRANSFORMER |
| | EXCAVATION FOR JOINTING / REPAIRING / INSPECTING CABLE | | PROPOSED POLE MOUNTED TRANSFORMER |
| | PROPOSED 5.0M(L) x 2.39M(W) x 3.0M(H) PACKAGE SUBSTATION | | PROPOSED STAY / STAY POLE |

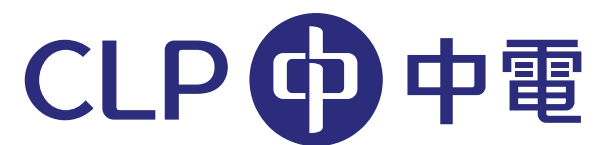

SCALE 1:1000 @A3

DRAWN :WINNIE CHAN

DATE :19-09-2022

CHECKED : KINKI CHAN

REGION :WE

O.C. : LT

E/O NO :


TITLE :LV CABLE LAYING AT
CHEUNG SHA LOWER VILL LOT 181 RP
LANTAU

MAP NO : 13NE09B, 13NE10A

PROJECT REF.: LT2022-0410

Excavation of Land Drawing


Map data reproduced with permission of the Director of Lands. (C) Hong Kong

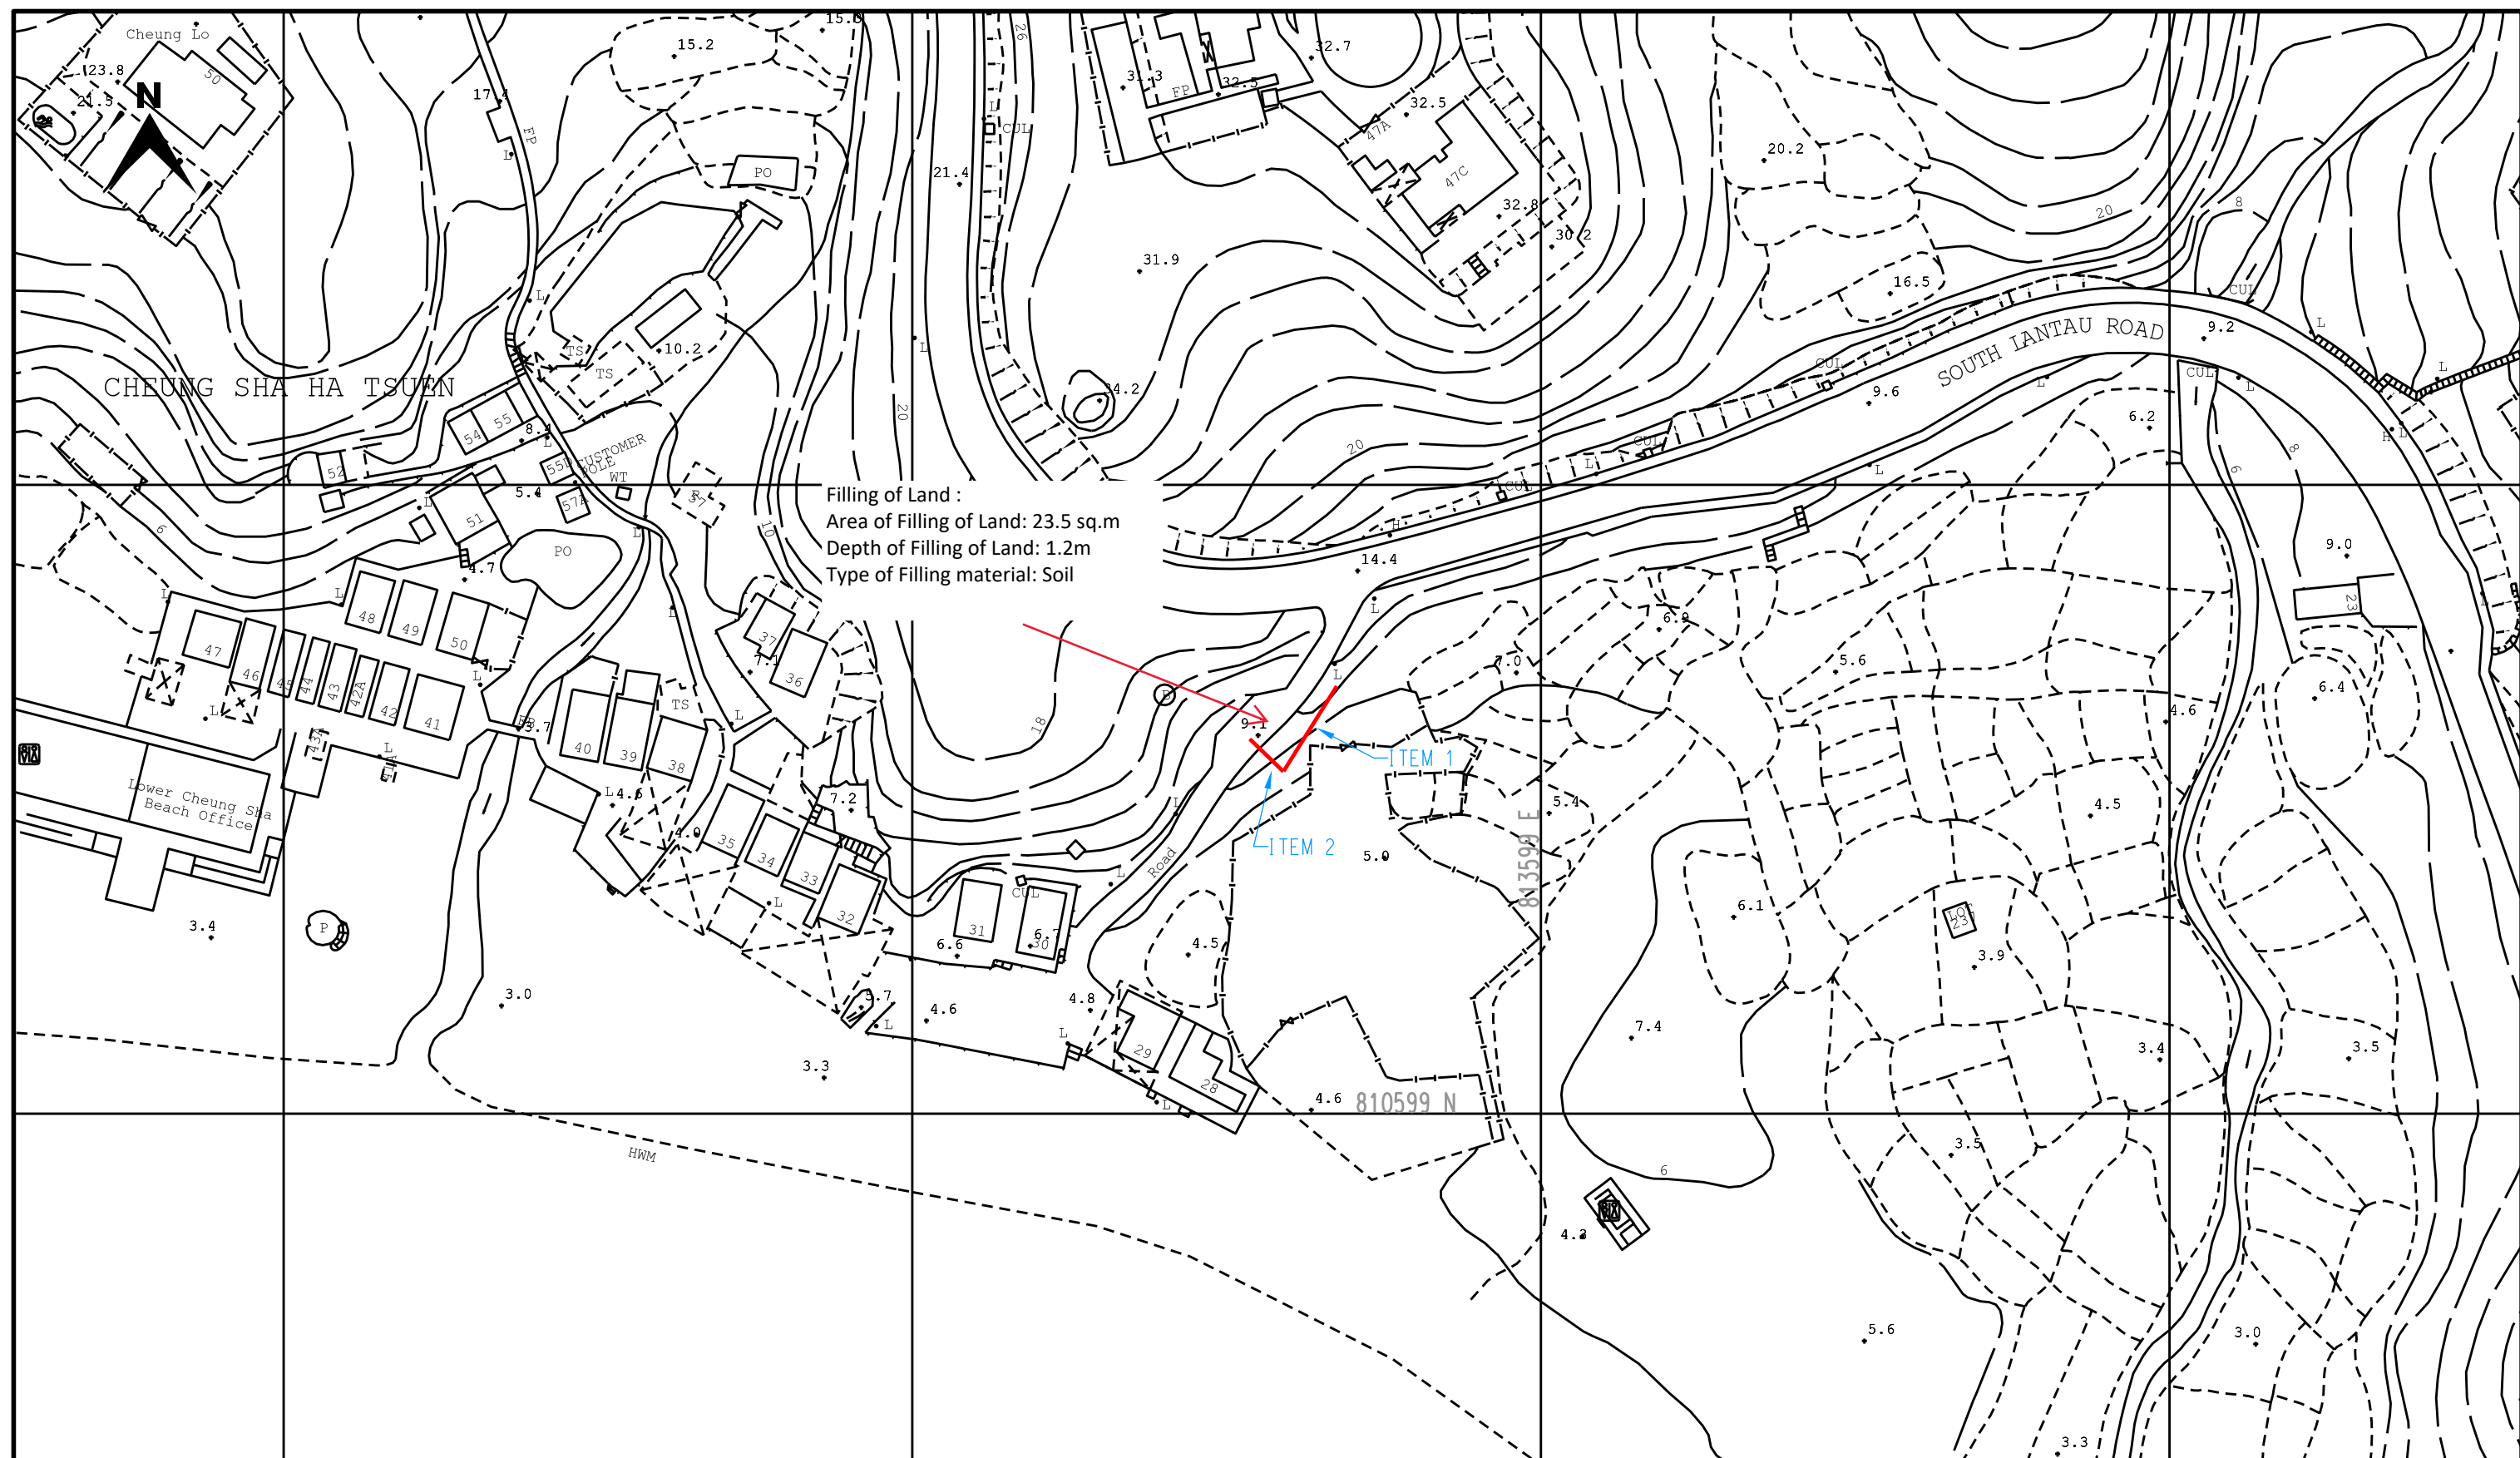

Filling of Land :
Area of Filling of Land: 23.5 sq.m
Depth of Filling of Land: 1.2m
Type of Filling material: Soil

LEGEND :

- | | | | |
|--|--|--|--|
| | PROPOSED TRENCH FOR LAYING / RECOVERING CABLE | | EXISTING OVERHEAD LINE & POLE |
| | PROPOSED TRENCH FOR LAYING DUCTS | | PROPOSED 11kV, L.V., OHL, OF STEEL / WOODEN POLE |
| | PROPOSED CABLE THROUGH EXISTING DUCTS | | OVERHEAD LINE & POLE TO BE REMOVED |
| | EXISTING PILLAR | | PROPOSED TREE TRIMMING / CUTTING |
| | PROPOSED PILLAR 1.6M x 0.6M x 0.75M / CUTOUT BOX | | EXISTING POLE MOUNTED TRANSFORMER |
| | EXCAVATION FOR JOINTING / REPAIRING / INSPECTING CABLE | | PROPOSED POLE MOUNTED TRANSFORMER |
| | PROPOSED 5.0M(L) x 2.39M(W) x 3.0M(H) PACKAGE SUBSTATION | | PROPOSED STAY / STAY POLE |

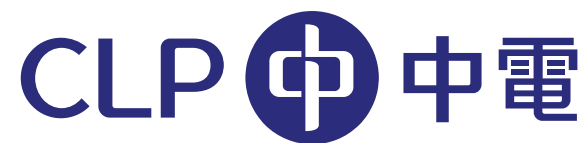

SCALE 1:1000 @A3

DRAWN :WINNIE CHAN

DATE :19-09-2022

CHECKED : KINKI CHAN

REGION :WE

O.C. : LT

E/O NO :

TITLE :LV CABLE LAYING AT
CHEUNG SHA LOWER VILL LOT 181 RP
LANTAU

MAP NO : 13NE09B, 13NE10A

PROJECT REF. : LT2022-0410

Filling of Land Drawing