

Total: 2 pages

Date: 29<sup>th</sup> April, 2025

TPB Ref.: A/STT/23

Town Planning Board  
15/F, North Point Government Offices  
333 Java Road  
North Point, Hong Kong

Dear Sir / Madam,

**Supplementary Information for S.16 Application for Temporary Wholesale Trade (Electronic Goods) and Storage with Ancillary Office for a Period of 3 Years at Lots 2385 (Part) and 2400 (Part) in D.D. 102, Ngau Tam Mei, Yuen Long, N.T.**

Referring to the captioned application, I hereby provided the FSI proposal for the considerations by the relevant Department. It is confirmed that no combustibles materials to be kept or stored at the entire site.

Should you have any enquiries, please feel free to contact the undersigned at [REDACTED] at your convenience.


Yours faithfully,

*For and on behalf of*  
Ever United Planning and Development Limited  
恒匯規劃發展有限公司

  
.....  
*Authorized Signature(s)*

Cyrus TANG

C.C. Fanling, Sheung Shui & Yuen Long East District Planning Office  
Unit 2202, 22/F, CDW Building,  
388 Castle Peak Road,  
Tsuen Wan, N.T.  
(Attn.: Mr. CHAN Yuet Sang, Timothy)

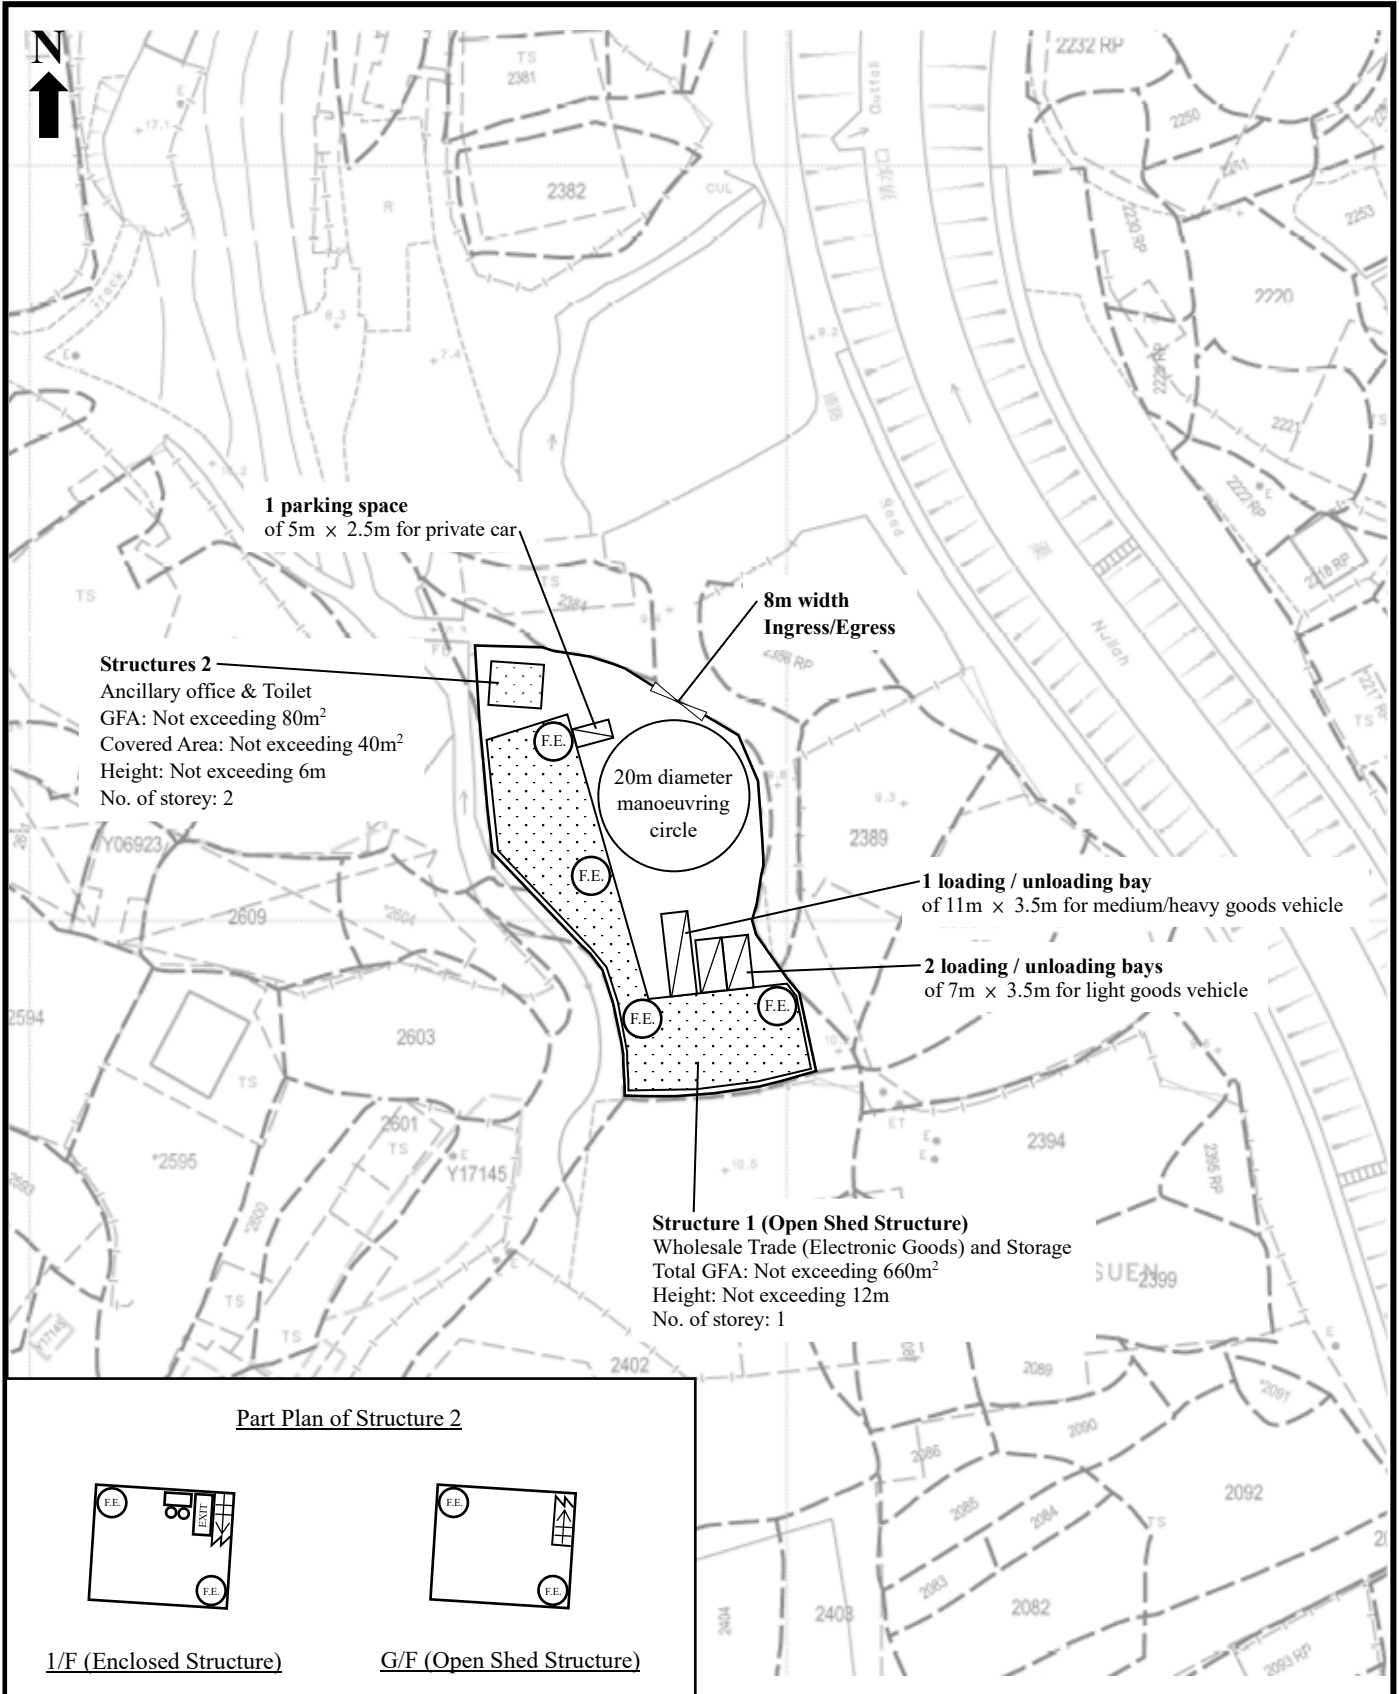

Proposed Development:

**Proposed Temporary Wholesale Trade (Electronic Goods) and Storage with Ancillary Office for a Period of 3 Years at Lots 2385 (Part) and 2400 (Part) in D.D. 102, Ngau Tam Mei, Yuen Long, N.T.**

**Figure 5:**

**Fire Services  
Installation Layout Plan**

Scale:

**1:1000**

Remarks:



5kg dry powder type  
fire extinguisher



Emergency lighting



Exit sign

Total: 1 page

Date: 29<sup>th</sup> April, 2025

TPB Ref.: A/STT/23

Town Planning Board  
15/F, North Point Government Offices  
333 Java Road  
North Point, Hong Kong

Dear Sir / Madam,

**Supplementary Information for S.16 Application for Temporary Wholesale Trade (Electronic Goods) and Storage with Ancillary Office for a Period of 3 Years at Lots 2385 (Part) and 2400 (Part) in D.D. 102, Ngau Tam Mei, Yuen Long, N.T.**

Referring to the captioned application, I hereby clarify that the electronic goods being wholesaled and stored are household electronic devices including refrigerator, air conditioner, television, computer, printer, etc.

Should you have any enquiries, please feel free to contact the undersigned at [REDACTED] at your convenience.

Yours faithfully,

*For and on behalf of*  
Ever United Planning and Development Limited  
恒滙規劃發展有限公司



.....  
*Authorized Signature(s)*

Cyrus TANG

C.C. Fanling, Sheung Shui & Yuen Long East District Planning Office  
Unit 2202, 22/F, CDW Building,  
388 Castle Peak Road,  
Tsuen Wan, N.T.  
(Attn.: Mr. CHAN Yuet Sang, Timothy)