
Appendix A

Approved Drainage Plan and Approval Letter for Compliance with Approval Conditions (d) and (e) of the Last Application

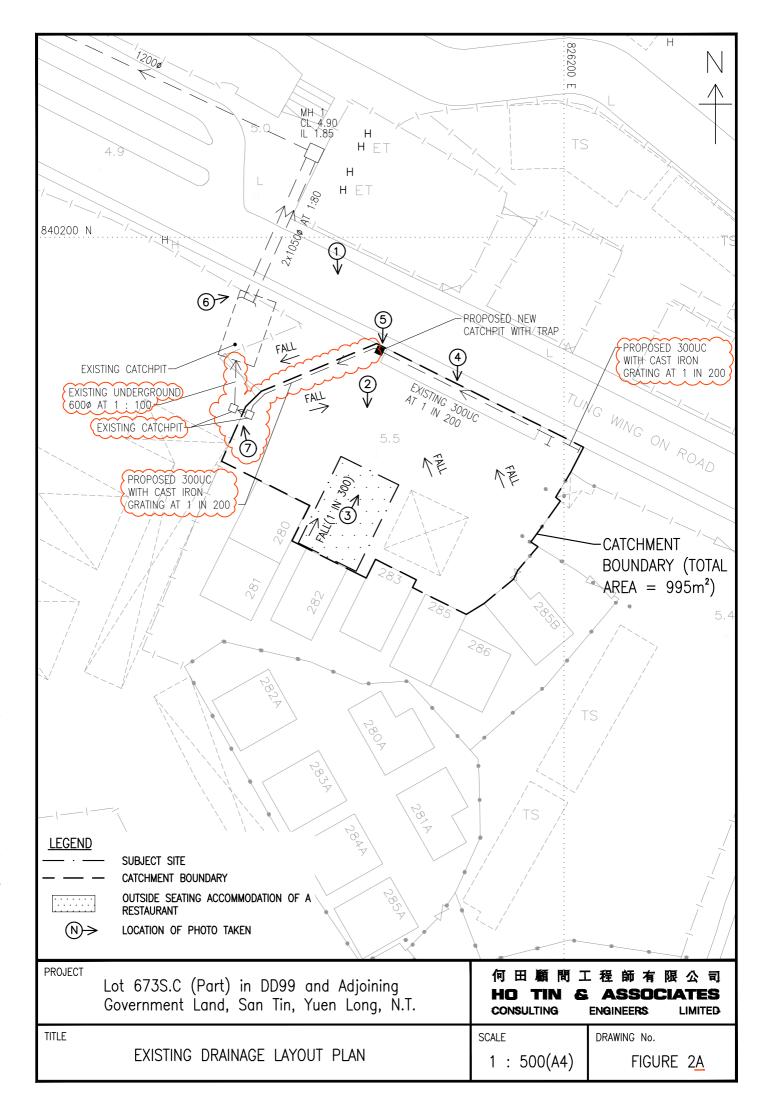

規劃署

粉嶺、上水及元朗東規劃處 新界荃灣青山公路 388 號 中染大廈 22 樓 2202 室



By Post and Fax

Planning Department

Fanling, Sheung Shui & Yuen Long East District Planning Office Unit 2202, 22/F, CDW Building, 388 Castle Peak Road, Tsuen Wan, N.T.

來函檔號

Your Reference:

22/785B/L06

本署檔號

Our Reference:

) in TPB/A/YL-ST/637

電話號碼

Tel. No.:

3168 4072

傳真機號碼

Fax No.:

3168 4074 / 3168 4045

3 June 2024



Dear Sir,

Compliance with Approval Condition (d) -Submission of a Drainage Proposal

Temporary Eating Place (Outside Seating Accommodation of a Restaurant)
for a Period of 3 Years in "Village Type Development" Zone,
Lot 673 S.C (Part) in D.D. 99 and Adjoining Government Land, San Tin, Yuen Long
(Planning Application No. A/YL-ST/637)

I refer to your letter dated 27.4.2024 regarding the submission of a drainage proposal for compliance with approval condition (d). Your submission is considered:

☑ Acceptable. The captioned condition has been complied with.

- ☐ Acceptable. Since the captioned condition requires both the submission and implementation of the proposal, it has not been fully complied with.
- □ Not acceptable. The captioned condition <u>has not been complied with</u>.

Yours faithfully,

(KWNG)

District Planning Officer/
Fanling, Sheung Shui and Yuen Long East
Planning Department

粉豬、上水及元朗東規劃處 新界整灣青山公路 388 號 中染大廈 22 櫻 2202 室



By Post and Fax

Planning Department

Fanling, Sheung Shui & Yuen Long East District Planning Office Unit 2202, 22/F, CDW Building, 388 Castle Peak Road, Tsuen Wan, N.T.

來函檔號

Your Reference :

22/785B/L011

本署檔號

Our Reference :

) in TPB/A/YL-ST/637

電話號碼

Tei, No. :

3168 4072

(内)其种类派研

Fax No.:

3168 4074 / 3168 4045

30 August 2024



Dear Sir,

Submission for Compliance with Approval Condition (e) the implementation of the drainage proposal

Temporary Eating Place (Outside Seating Accommodation of a Restaurant) for a Period of 3 Years in "Village Type Development" Zone, Lot 673 S.C (Part) in D.D. 99 and Adjoining Government Land, San Tin, Yuen Long

(Planning Application No. A/YL-ST/637)

I refer to your submission dated 8.8.2024 for compliance with the captioned approval The relevant department has been consulted on your submission. Your submission is condition. considered:

> The captioned condition has been complied with. ☑ Acceptable.

- Since the captioned condition requires both the submission and ☐ Acceptable. implementation of the proposal, it has not been fully complied with.
- ☐ Not acceptable. The captioned condition <u>has not been complied with</u>.

Yours faithfully,

(Josephine LO)

District Planning Officer/

Fanling, Sheung Shui and Yuen Long East

Planning Department

- 2 -

c.c. CE/MN, DSD CTP/TPB(3)

(Attn.: Mr. LEONG Cheung Ching, Jacky)


JL/KAC/kac

P.002/002

Approved Fire Service Installations Proposal and Approval Letter for Compliance with Approval Conditions (b) and (c) of the Last Application

FIRE SERVICES NOTES:

- <u>MISCELLANEOUS</u>
- 1.1 PORTABLE FIRE EXTINGUISHERS WITH SPECIFIED TYPE AND CAPACITY TO BE PROVIDED AT LOCATION AS INDICATED ON PLANS.

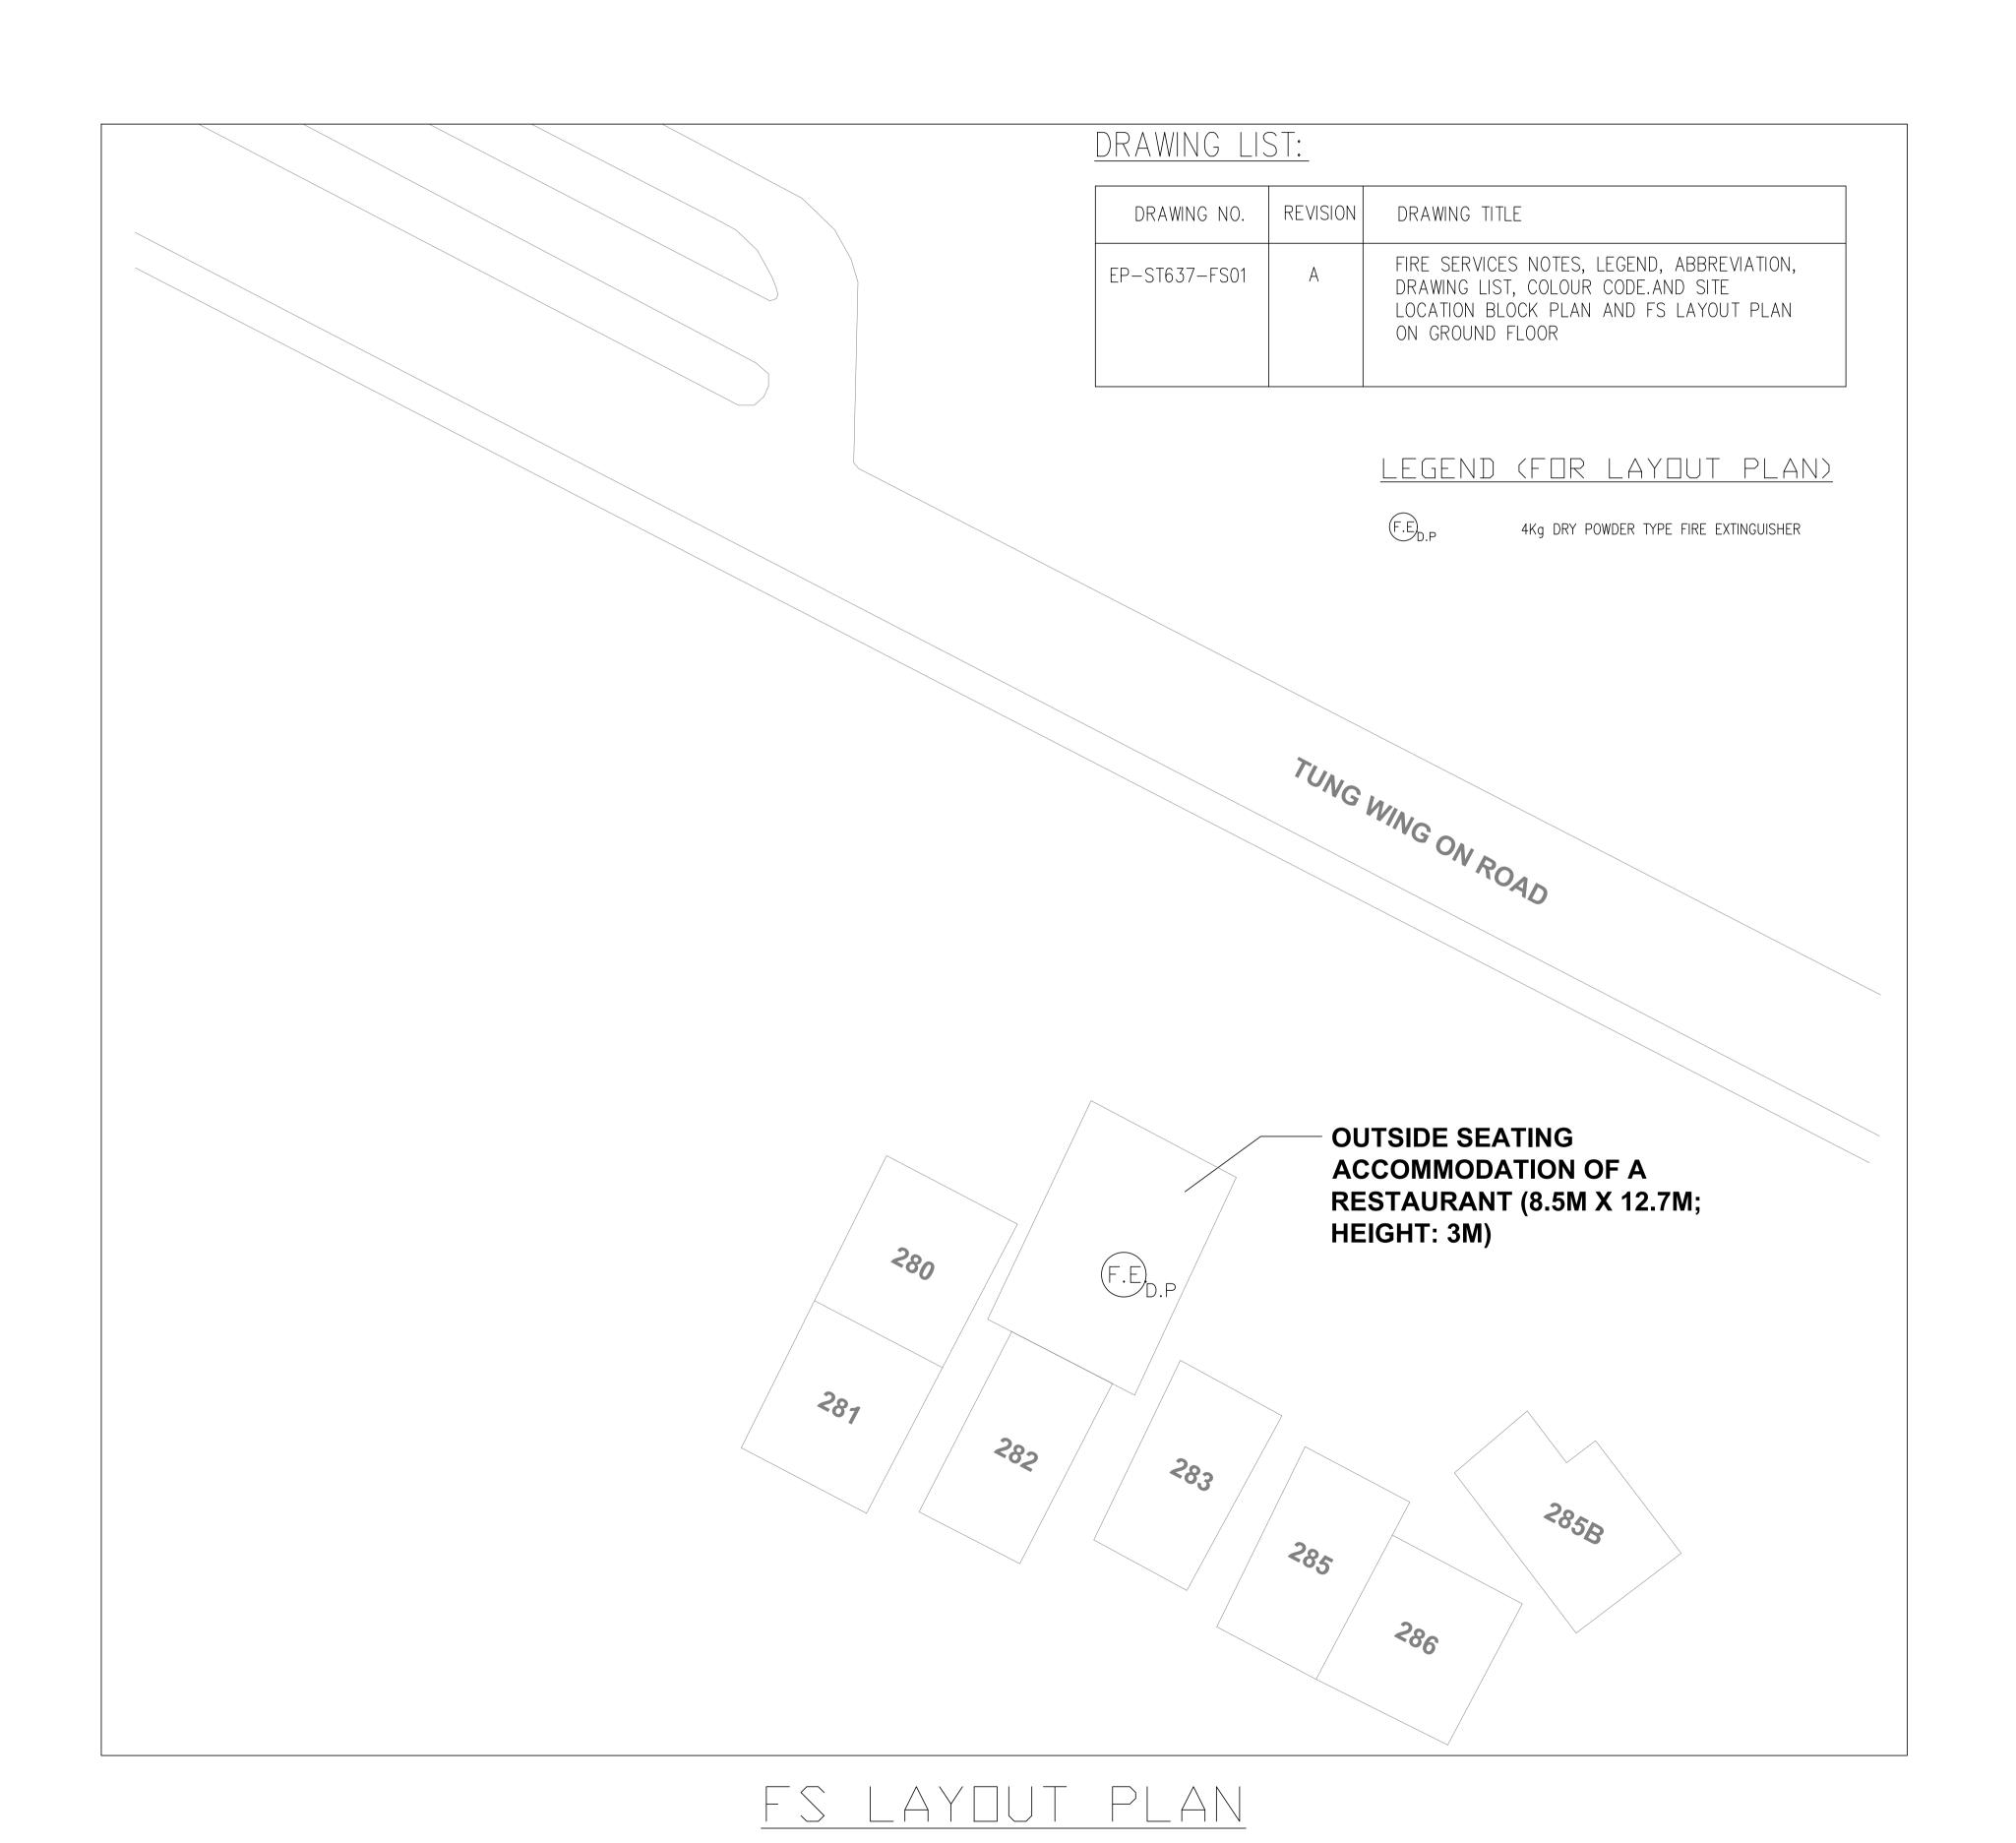


YL-ST/8 申請地點 APPLICATION SITE (A/YL-ST/637) 申請地點 APPLICATION SITE (A/YL-ST/638) 499 (3.2.17) 565 (17.1.20)

LOCATION PLAN (NOT TO SCALE)

А	FSD SUBMISSION	21-04-2024	WC
REV	DESRIPTION	DATE	BY

FSI CONTRACTOR

East Power Engineering Limited

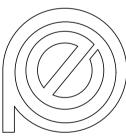

PROJECT

PROPOSED F.S. INSTALLATION AT LOT 673S.C (PART) IN D.D. 99 AND ADJOINING GOVERNMENT LAND, SAN TIN, YUEN LONG, NEW TERRITORIES

DRAWING TITLE

FIRE SERVICES NOTES, LEGEND, ABBREVIATION, DRAWING LIST, COLOUR CODE.AND SITE LOCATION BLOCK PLAN AND FS LAYOUT PLAN ON GROUND FLOOR

	INITIAL	DESIGNATION	DATE
DRAWN BY	CAD	CAD	07-03-2024
DESIGN BY	JACKIE	S.ENG	07-03-2024
CHECK BY	СМ	PM	08-03-2024
APPROVED BY	ı	_	_
PROJECT NO.	ST-637		
PAPER SIZE	АЗ	PLOT SCALE	1 : 1

DRAWING NO.

EP-ST637-FS01

SCALE 1:400 REVISION

規劃署

粉嶺、上水及元朗東規劃處 新界荃灣青山公路 388 號 中染大廈 22 樓 2202 室



By Post and Fax (

Planning Department

Fanling, Sheung Shui & Yuen Long East District Planning Office Unit 2202, 22/F, CDW Building, 388 Castle Peak Road, Tsuen Wan, N.T.

來函檔號

Your Reference :

22/785B/L07

本署檔號

Our Reference:

) in TPB/A/YL-ST/637

電話號碼

Tel. No.:

3168 4072

傳真機號碼

Fax No.:

3168 4074 / 3168 4045

5 June 2024



Dear Sir,

Compliance with Approval Condition (b) -Submission of a Fire Service Installations Proposal

Temporary Eating Place (Outside Seating Accommodation of a Restaurant)
for a Period of 3 Years in "Village Type Development" Zone,
Lot 673 S.C (Part) in D.D. 99 and Adjoining Government Land, San Tin, Yuen Long
(Planning Application No. A/YL-ST/637)

I refer to your letter dated 6.5.2024 regarding the submission of a fire service installations (FSIs) proposal for compliance with approval condition (b). Your submission is considered:

✓ Acceptable. The captioned condition <u>has been complied with</u>.

☐ Acceptable. implementation								and
☐ Not acceptable	. The caption	oned cond	lition <u>has r</u>	not been	compl	lied v	with.	

Please refer to the detailed comments from the Director of Fire Services (D of FS) at **Appendix**. Should you have any queries, please contact Mr. YAN Chi-ho at YUEN Tsz-fung at of the Fire Services Department directly.

Yours faithfully,

(KWNG)

District Planning Officer/
Fanling, Sheung Shui and Yuen Long East
Planning Department

Appendix

Detailed Comments of the D of FS:

The applicant is advised that the installation /maintenance/ modification/ repair work of FSIs shall be undertaken by an Registered Fire Service Installation Contractor (RFSIC). The RFSIC shall after completion of the installation/maintenance/ modification/ repair work issue to the person on whose instruction the work was undertaken a certificate (F.S. 251) and forward a copy of the certificate to the D of FS.

粉嶺、上水及元朗東規劃處 新界荃灣青山公路 388 號 中染大廈 22 樓 2202 室



By Post and Fax (

Planning Department

Fanling, Sheung Shui & Yuen Long East District Planning Office Unit 2202, 22/F, CDW Building, 388 Castle Peak Road, Tsuen Wan, N.T.

來函檔號

Your Reference:

22/785B/L08

本署檔號

Our Reference :

) in TPB/A/YL-ST/637

電話號碼

Tel. No.:

3168 4072

傳真機號碼

Fax No.:

3168 4074 / 3168 4045

16 August 2024



Dear Sir,

Submission for Compliance with Approval Condition (c) the Implementation of the Fire Service Installations Proposal

Temporary Eating Place (Outside Seating Accommodation of a Restaurant) for a Period of 3 Years in "Village Type Development" Zone, Lot 673 S.C (Part) in D.D. 99 and Adjoining Government Land, San Tin, Yuen Long

(Planning Application No. A/YL-ST/637)

I refer to your submission dated 28.6.2024 for compliance with the captioned approval The relevant department has been consulted on your submission. Your submission is condition. considered:

> ✓ Acceptable. The captioned condition has been complied with.

Since the captioned condition requires both the submission and ☐ Acceptable. implementation of the proposal, it has not been fully complied with.

□ Not acceptable. The captioned condition <u>has not been complied with</u>.

Yours faithfully,

(Josephine LO) District Planning Officer/ Fanling, Sheung Shui and Yuen Long East

Planning Department

c.c.

D of FS

(Attn: Mr. CHEUNG Wing-hei) (Attn: Mr. YUEN Tsz-fung)

CTP/TPB(3)

JL/KAC/kac