


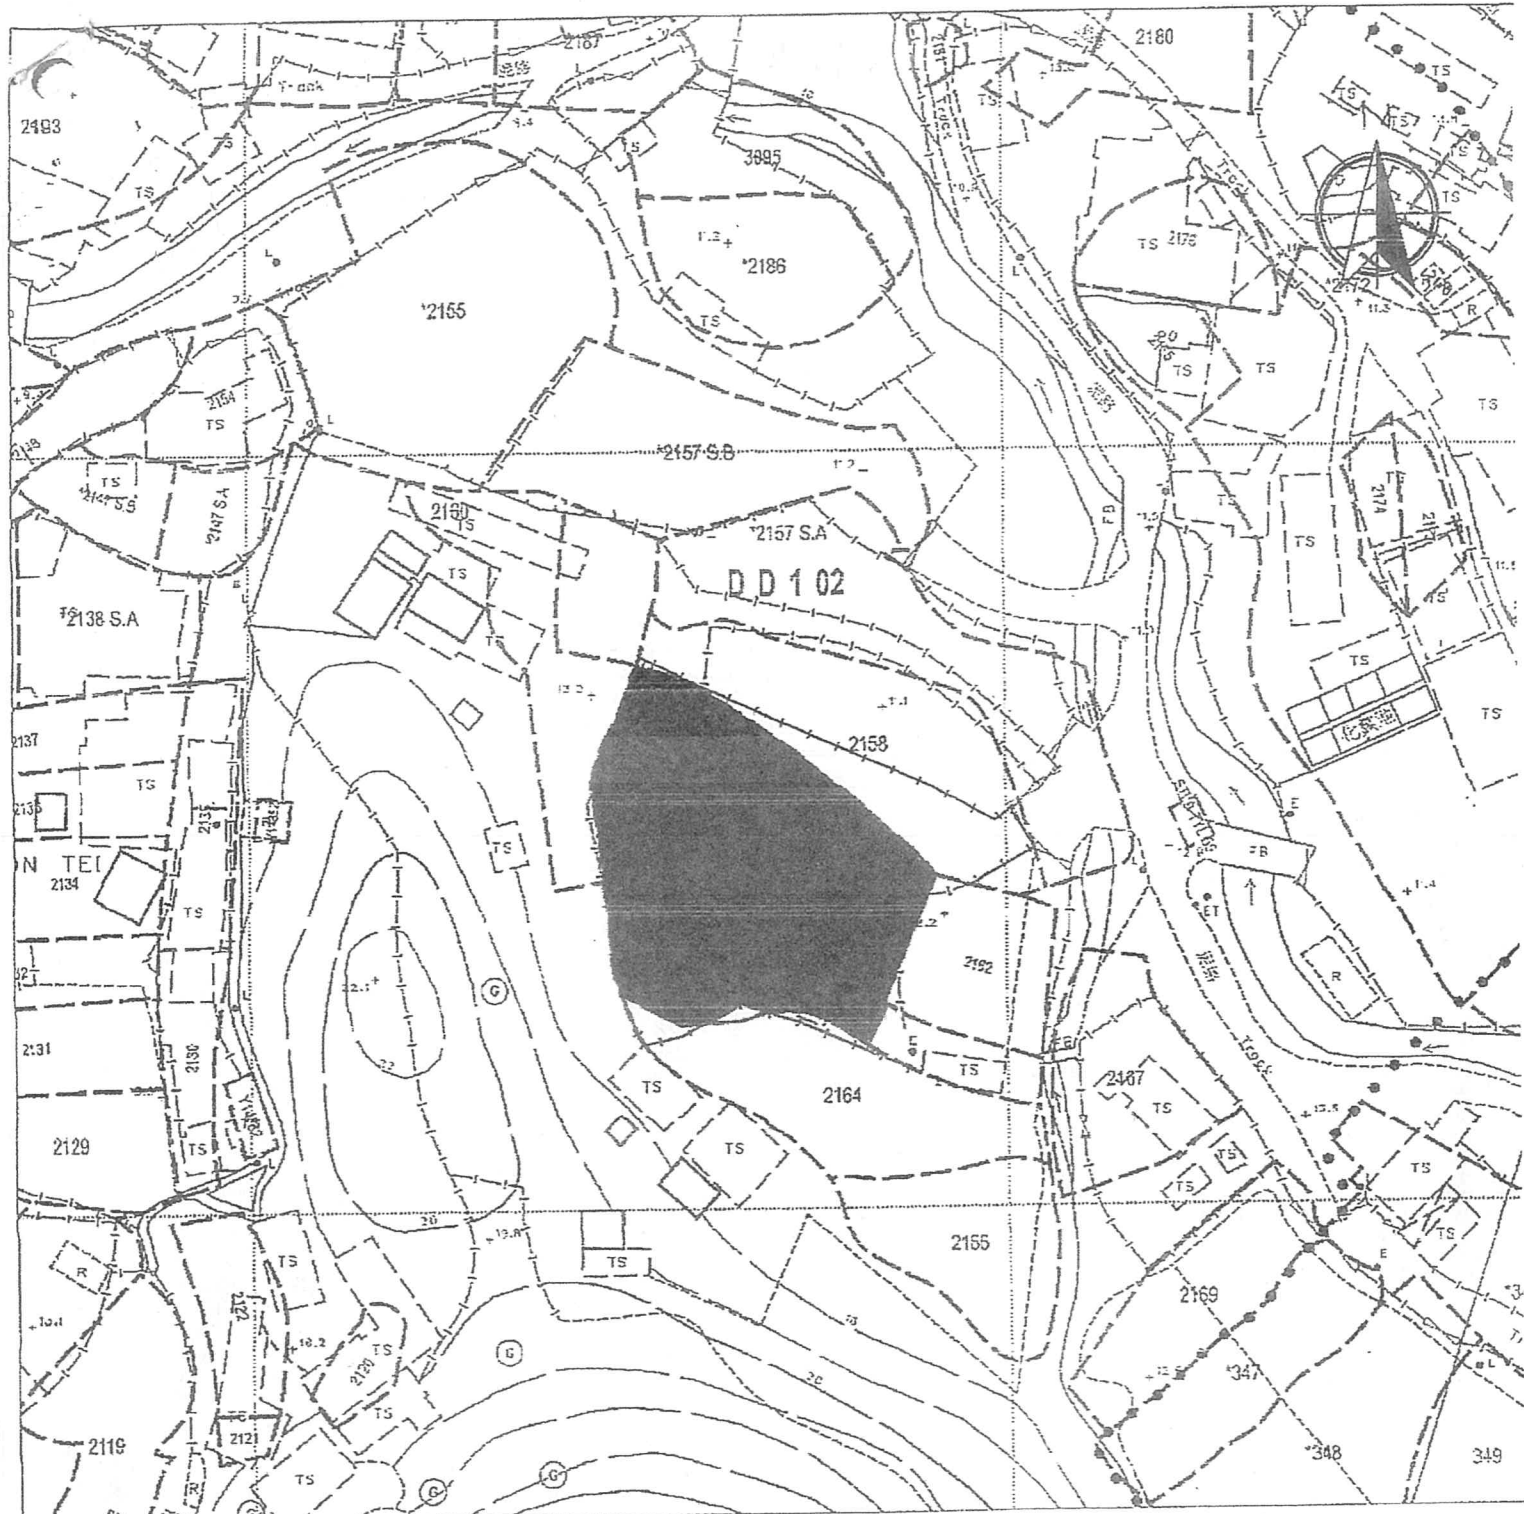

Legend:



Application Site 申請範圍

Appendix 1
Location: DD 102 Lot 2158 (Part)
DD 102 Lot 2163 (Part)

OZP: S1STT/2
District: Ngau Tam Mei
Zoning: MRDJ, GB

Date: 18 May 2026

Location

位置圖

擬議臨時動物寄養所連附屬設施
及相關填土之用途(為期三年).

Proposed Temporary Animal Boarding
Establishment with Ancillary Facilities
and associated Filling of land For a period
of 3 years

SCALE

1:1000


@A4

For Identification Only

Drawing No.:

1-01

Proposed Structures Details					
	Structures	Gross Floor Area (GFA)	Height(Not Exceeding)	Storey	Unit(s)
A	Dog Function Room	About 9.5m x 6.5m = 61.75m ²	4m	1	1
B	Animal Boarding Establishment	About 15m x 6m x 2 = 180m ²	7m	2	1
C	Canopy	About 45m ²	6m		1
D	Ancillary Staff Lounge	About 6m x 6m = 36m ²	4m	1	1
E	Ancillary Office	About 62.9m ²	4m	1	1
F	Canopy	About 114m ²	4m		1
	Total	About 499.65m ²			
	Private Car Parking Space				1
	LGV L/UL Space				1

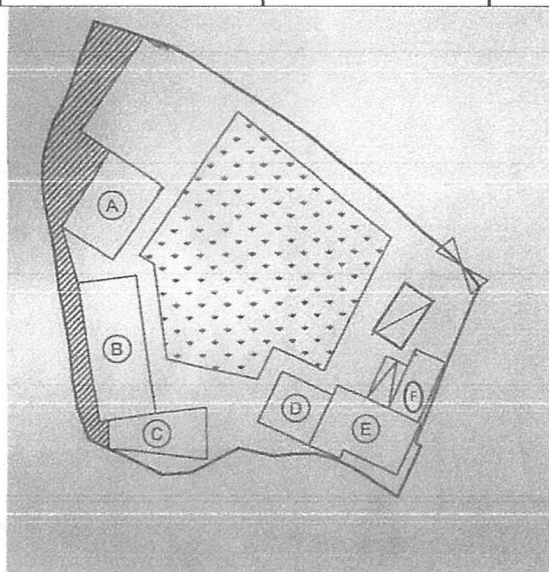

Legend:

- Ingress/egress (Width: About 6m)
- Proposed Structures
- Private Car Parking Space
- LGV L/UL Space
- Grassland
- Tree Protection Zone
- (A) Dog Function Room
- (B) Animal Boarding Establishment
- (C) Canopy
- (D) Ancillary Staff Lounge
- (E) Ancillary Office

Total Area: 1,489.7 m² (About)

Covered Area: 409.65 m² (About)

Uncovered Area: 1,080.05 m² (About)

Non-Domestic GFA: 499.65 m² (About)

Nos. of Proposed Structures: 6


Appendix 2 Location: DD 102 Lot 2161DD 102 Lot 2163 (Part) DD 102 Lot 2158 (Part) OZP: SISTT/2 District: Ngau Tam Mei Zoning: MRDJ, GB. Date: 18 May 2026		Proposed Layout Plan 擬議佈局平面圖 擬議臨時動物寄養所連附屬設施 及相關填土之用途(為期三年). Proposed Temporary Animal Boarding Establishment with Ancillary Facilities and associated Filling of land For a period of 3 years.	SCALE 1:500 @A4
		For Identification Only	Drawing No.: 2-01



Scale: Undefined @A4

Captured from map.gov.hk on 14th June 2023

Appendix 3 Existing Vehicular Access	Location: D.D. 102 Lot 2161, D.D. 102 Lot 2163 (Part) OZP: S/STT/2 District: Ngau Tam Mei Zoning: MRD, GB	Project: Proposed Temporary Animal Boarding Establishment with Ancillary Facilities and associated Filling of land For a period of 3 years.	Width of Local Track: 3m with Passing Space (About) Map Legend: Road Path —— Site Boundary	Drawing No.: 3-01 For Identification Only Date: 03/10/2023
--	--	---	---	---

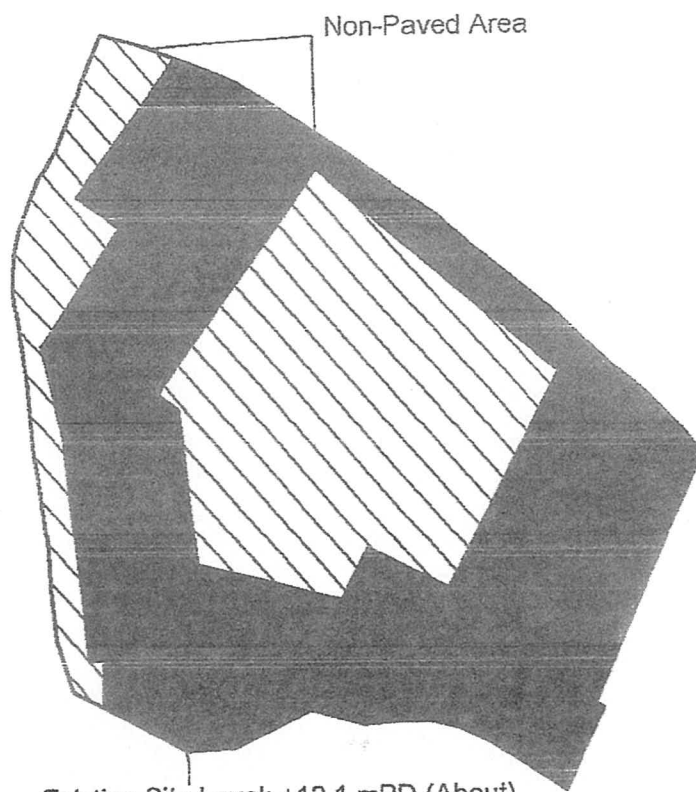

Paved Ratio

Non-Paved Area: 585.8 m² (About 39.3%)

Paved Area: 903.9 m² (About 60.7%)

Legend:



Paved Area 平整範圍



Non-Paved Area 不平整範圍

Appendix 4

Location: DD 102 Lot 2161
DD 102 Lot 2163 (Part)
DD 102 Lot 2158 (Part)

OZP: A/YL-NTM/468
District: Ngau Tam Mei
Zoning: MRDJ, GB.

Date: 3 October 2023

Paved Area
平整範圍

擬議臨時動物寄養所連附屬設施
及相關填土之用途(為期三年).

Proposed Temorary Animal Boarding
Establishment with Ancillary Facilities

and associated Filling of land For a period of 3 years.

SCALE

1:500

@A4

For Identification Only

Drawing No

4-01