


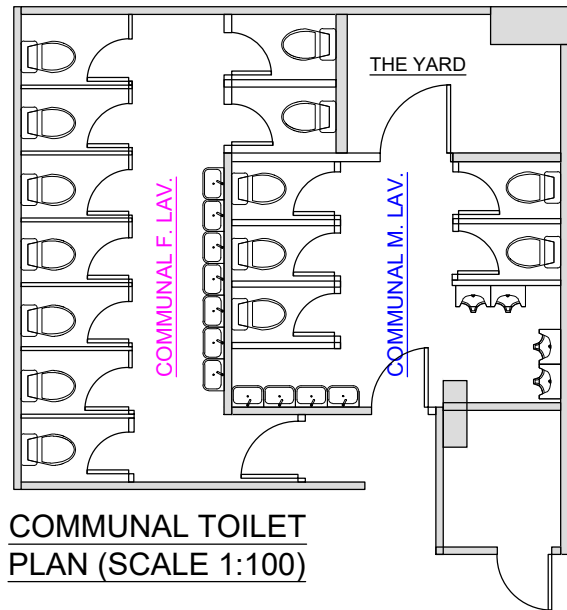

LEGEND:


- (D1) EXISTING FULL(H) 2 HOUR F.R.R. SELF -CLOSING DOOR
- (D2) FULL(H) SELF -CLOSING DOOR
- (D3) 1.1m(H) SELF -CLOSING DOOR
- EXISTING FULL(H) STRUCTURE WALL /BLOCK WALL
- 3m(H) BLOCK WALL W/ TIMBER BOARD ON TOP UP TO STRUCTURAL CEILING
- 0.9m(H) BLOCK WALL W/ GLAZED PANEL ON TOP
- 1.2m(H) 2 HOUR F.R.R. BLOCK WALL
- LICENCE AREA

FOR F.E.H.D. REFERENCE


G.F.A. = 116.53 sqm
 REQUIRED FOOD PREP. AREA = 6 sqm (Min.)
 PROPOSED FOOD PREP. AREA = 43.40 sqm
 TYPE OF LICENCE : FOOD FACTORY
 FUEL : L.P.G. & ELECTRICITY

NO. OF COMMUNAL SANITARY FITMENT

	M.LAV	F.LAV
WATER CLOSETS	5	9
URINAL	4	/
WASH HAND BASINS	4	7

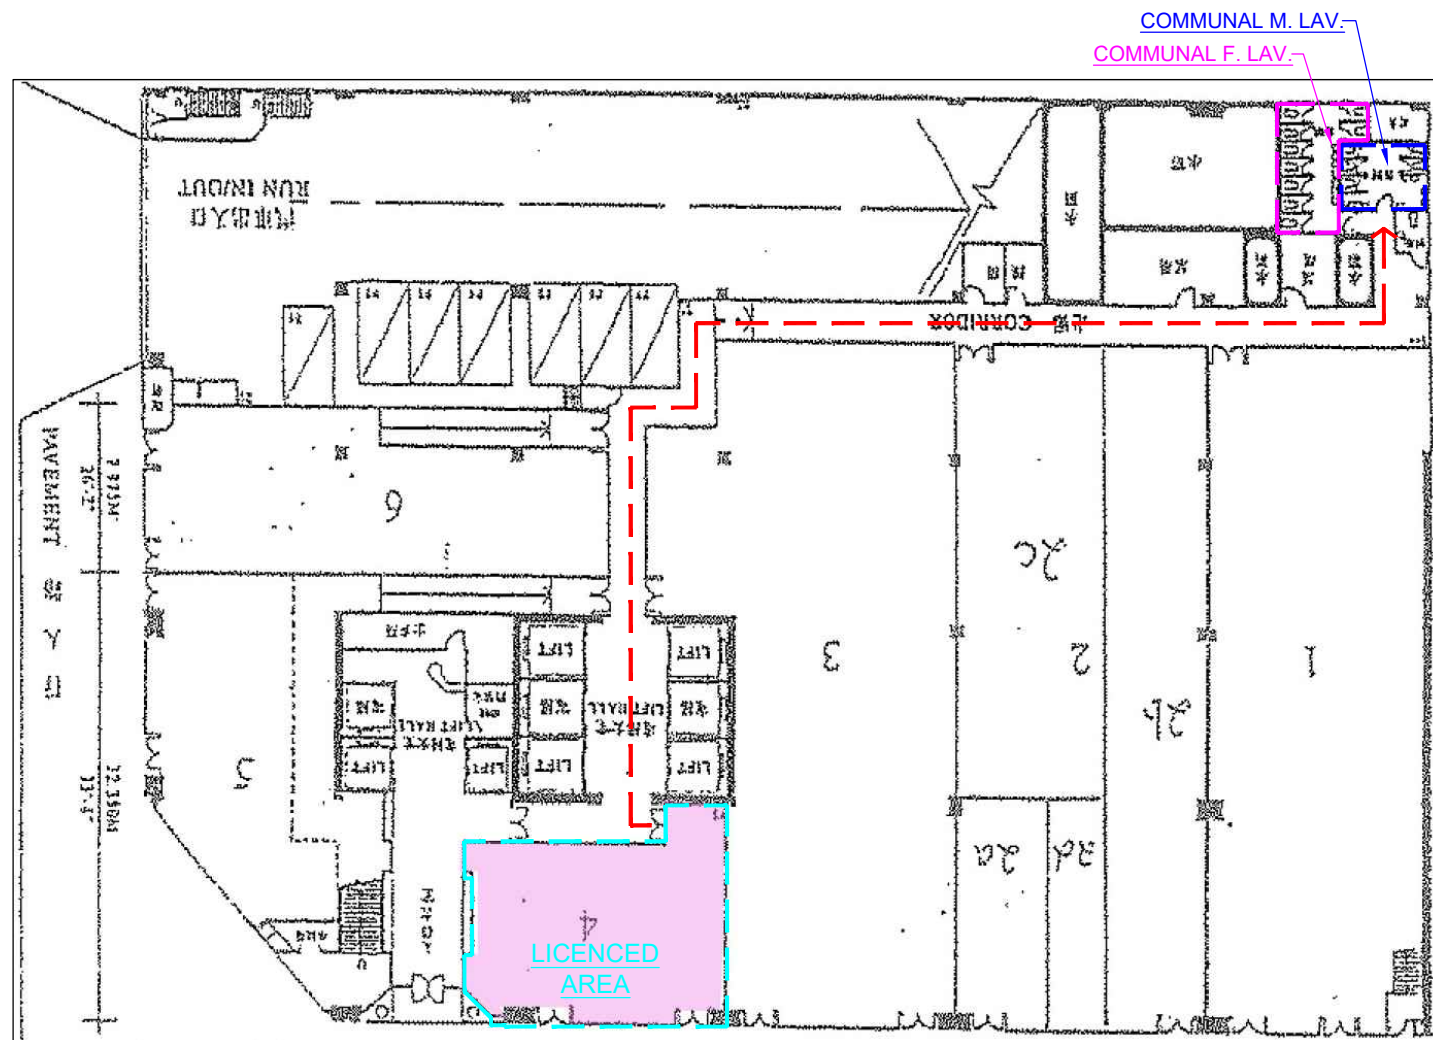

COMMUNAL TOILET LOCATION PLAN (N.T.S.)

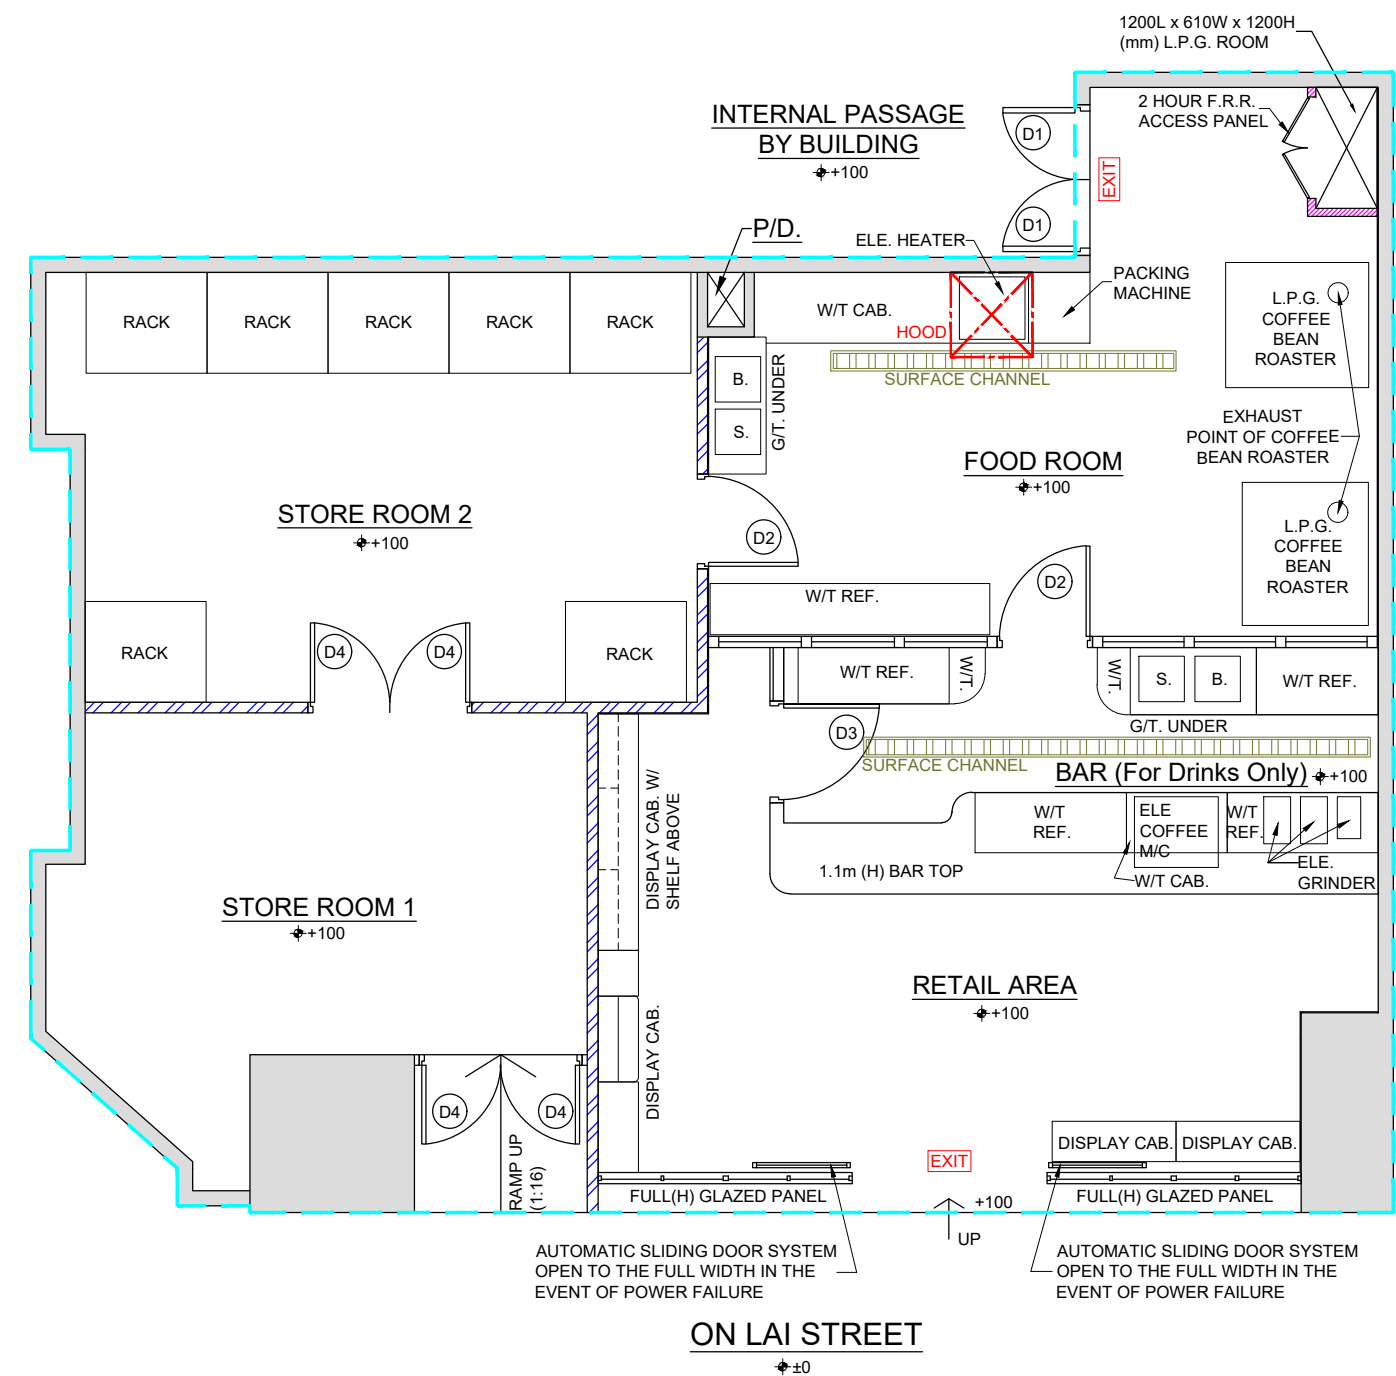

 柏林工程顧問有限公司 BERLIN CONSULTANCY SERVICES LTD. 8/F., Hang Seng Centre, Nos. 95-97 Tung Chau Street, Tai Kok Tsui, Kln. Tel: 2397 3392 Fax: 2397 3396	SHOPSIGN: — — —	TITLE: PROPOSED LAYOUT PLAN	SCALE: 1:75 (A3)		DWG BY: LEMON NG	REMARK :
			PROJECT: UNIT NO. 4, G/F., TECHNOLOGY PARK, NO. 18 ON LAI STREET, SHA TIN, NEW TERRITORIES.	DATE: 15-04-2025	DWG NO. 25-016-LB	