


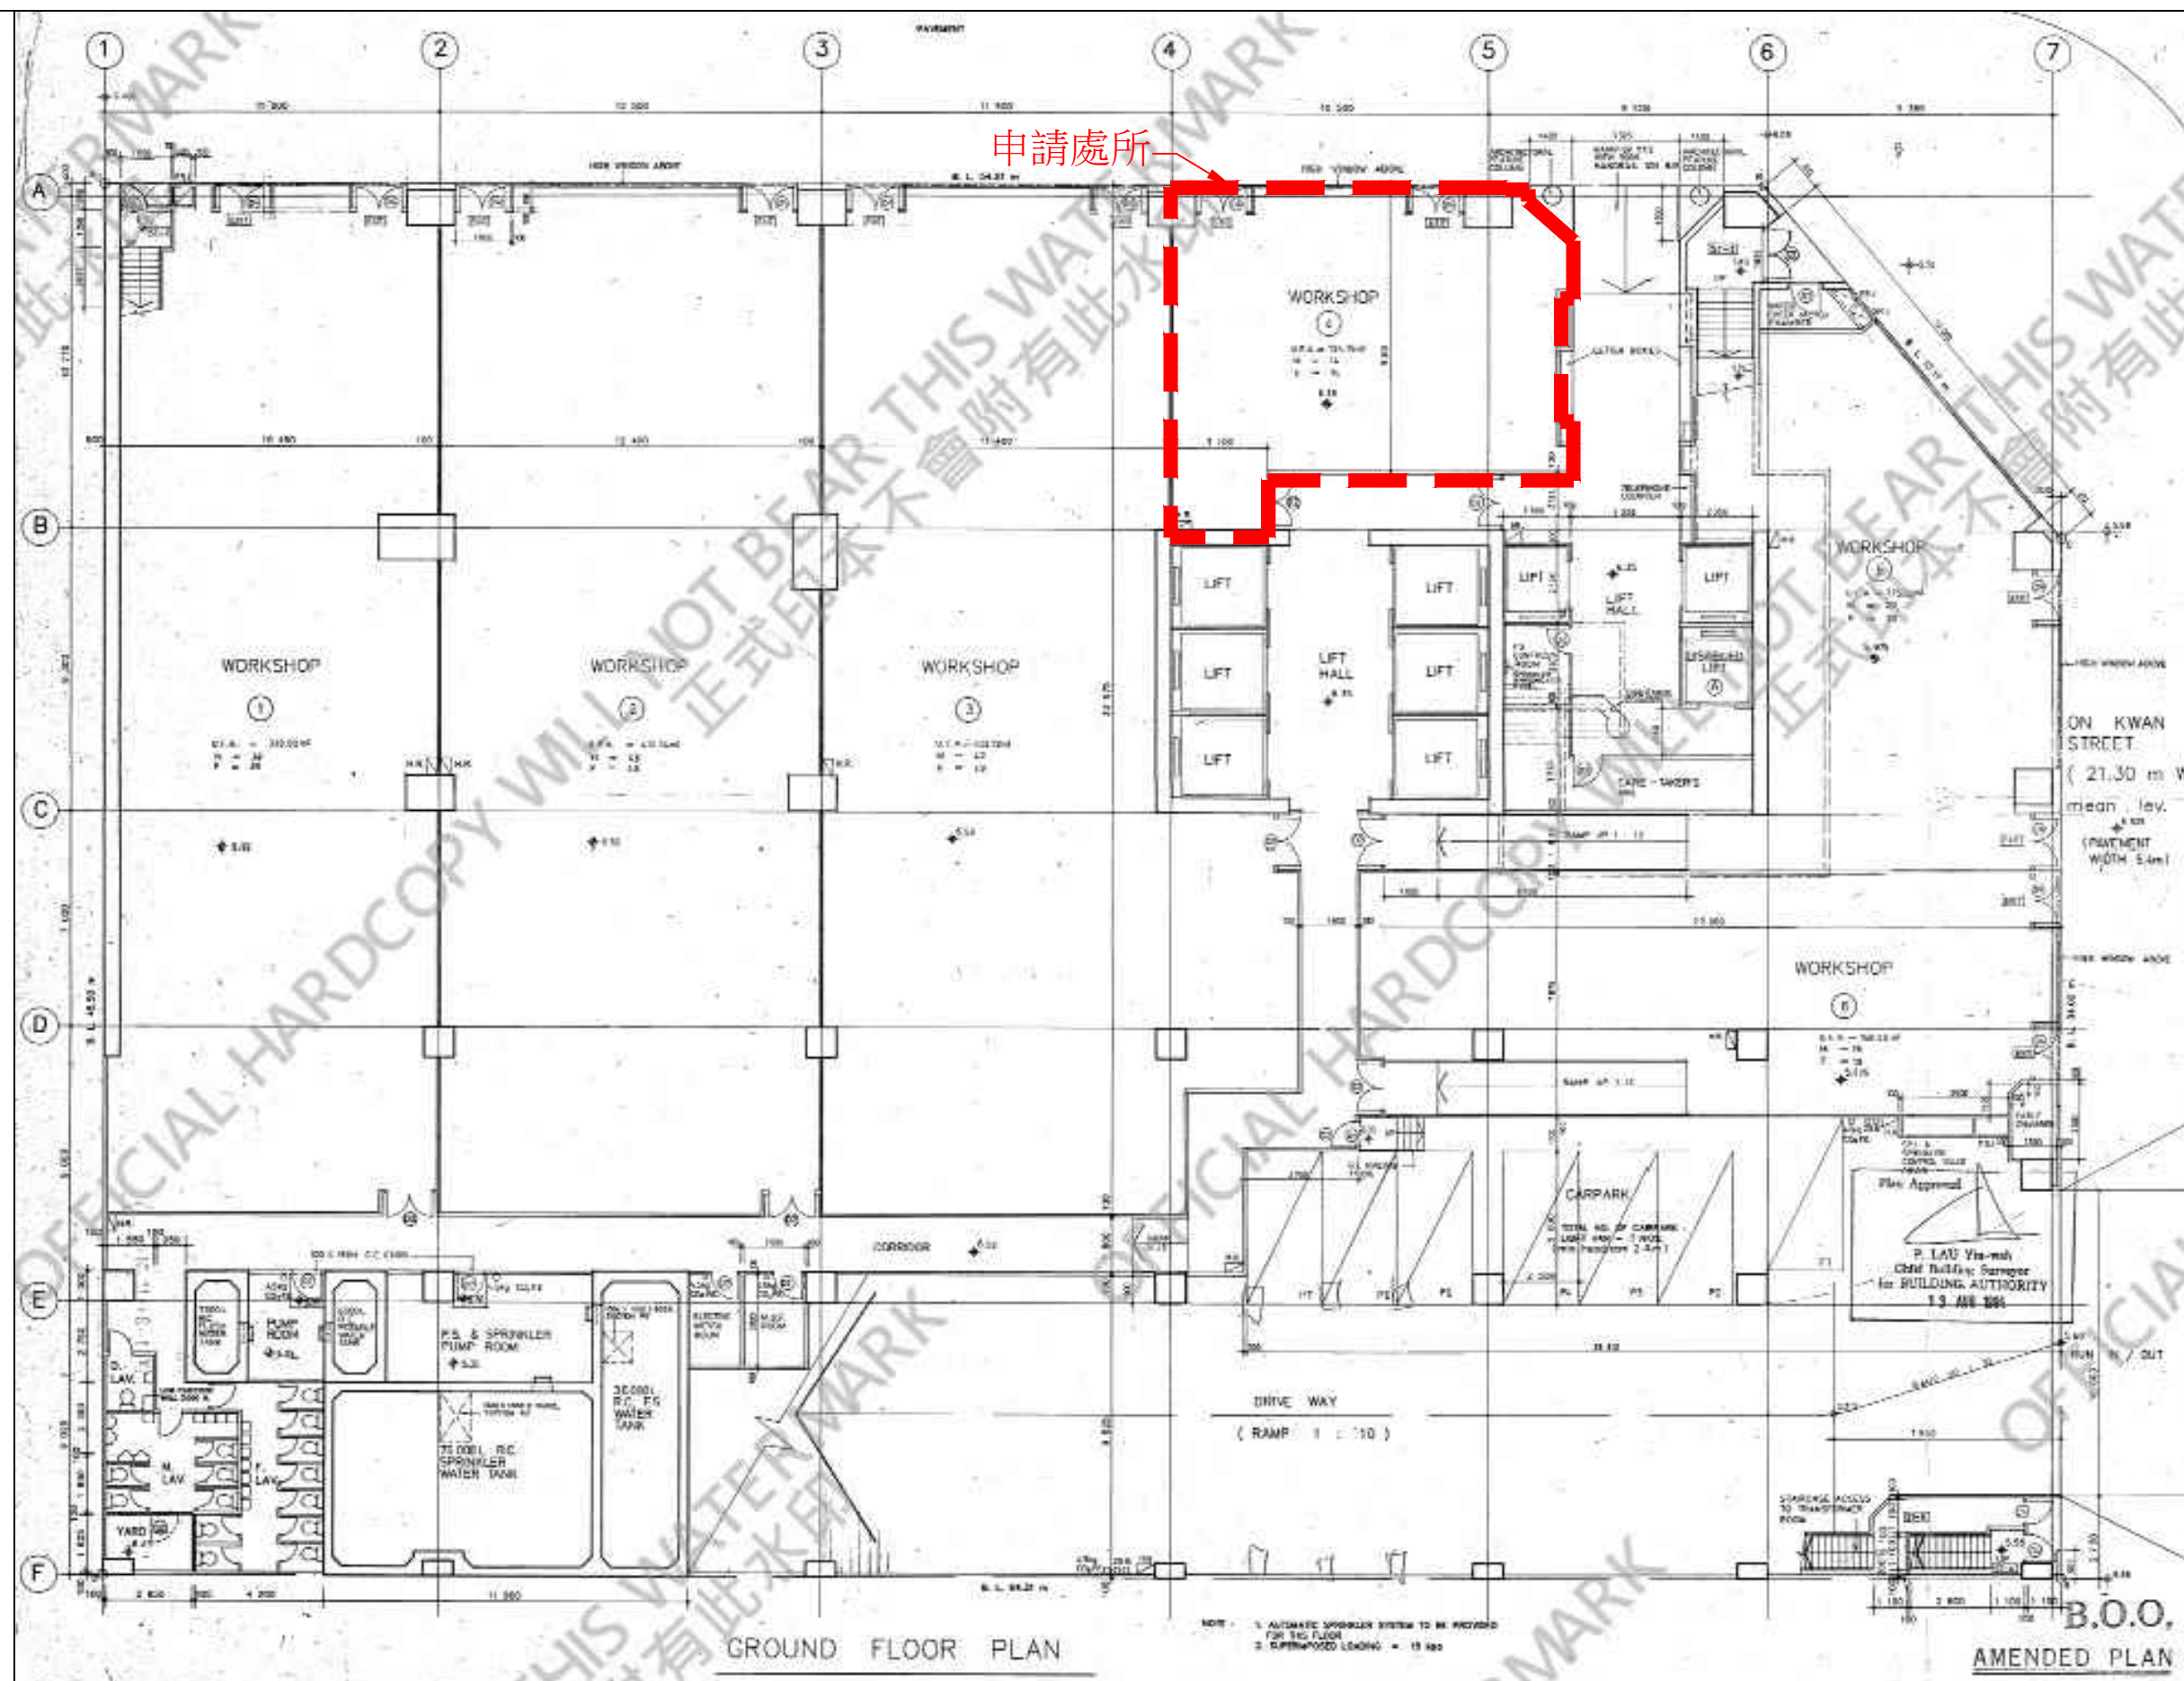

柏林工程顧問有限公司
BERLIN CONSULTANCY SERVICES LTD.
8/F., Hang Seng Centre, Nos. 95-97 Tung Chau Street,
Tai Kok Tsui, Kln. Tel: 2397 3392 Fax: 2397 3396

WORKSHOP
LOCATION PLAN

N.T.S.

LEMON NG

PROJECT: UNIT NO. 4, G/F., TECHNOLOGY PARK, NO. 18 ON LAI STREET,
SHA TIN, NEW TERRITORIES.

DATE:
29-04-2025

DWG NO.
25-016-WA

JOB NO.
25-016

CHECK BY:
PADDY YU