


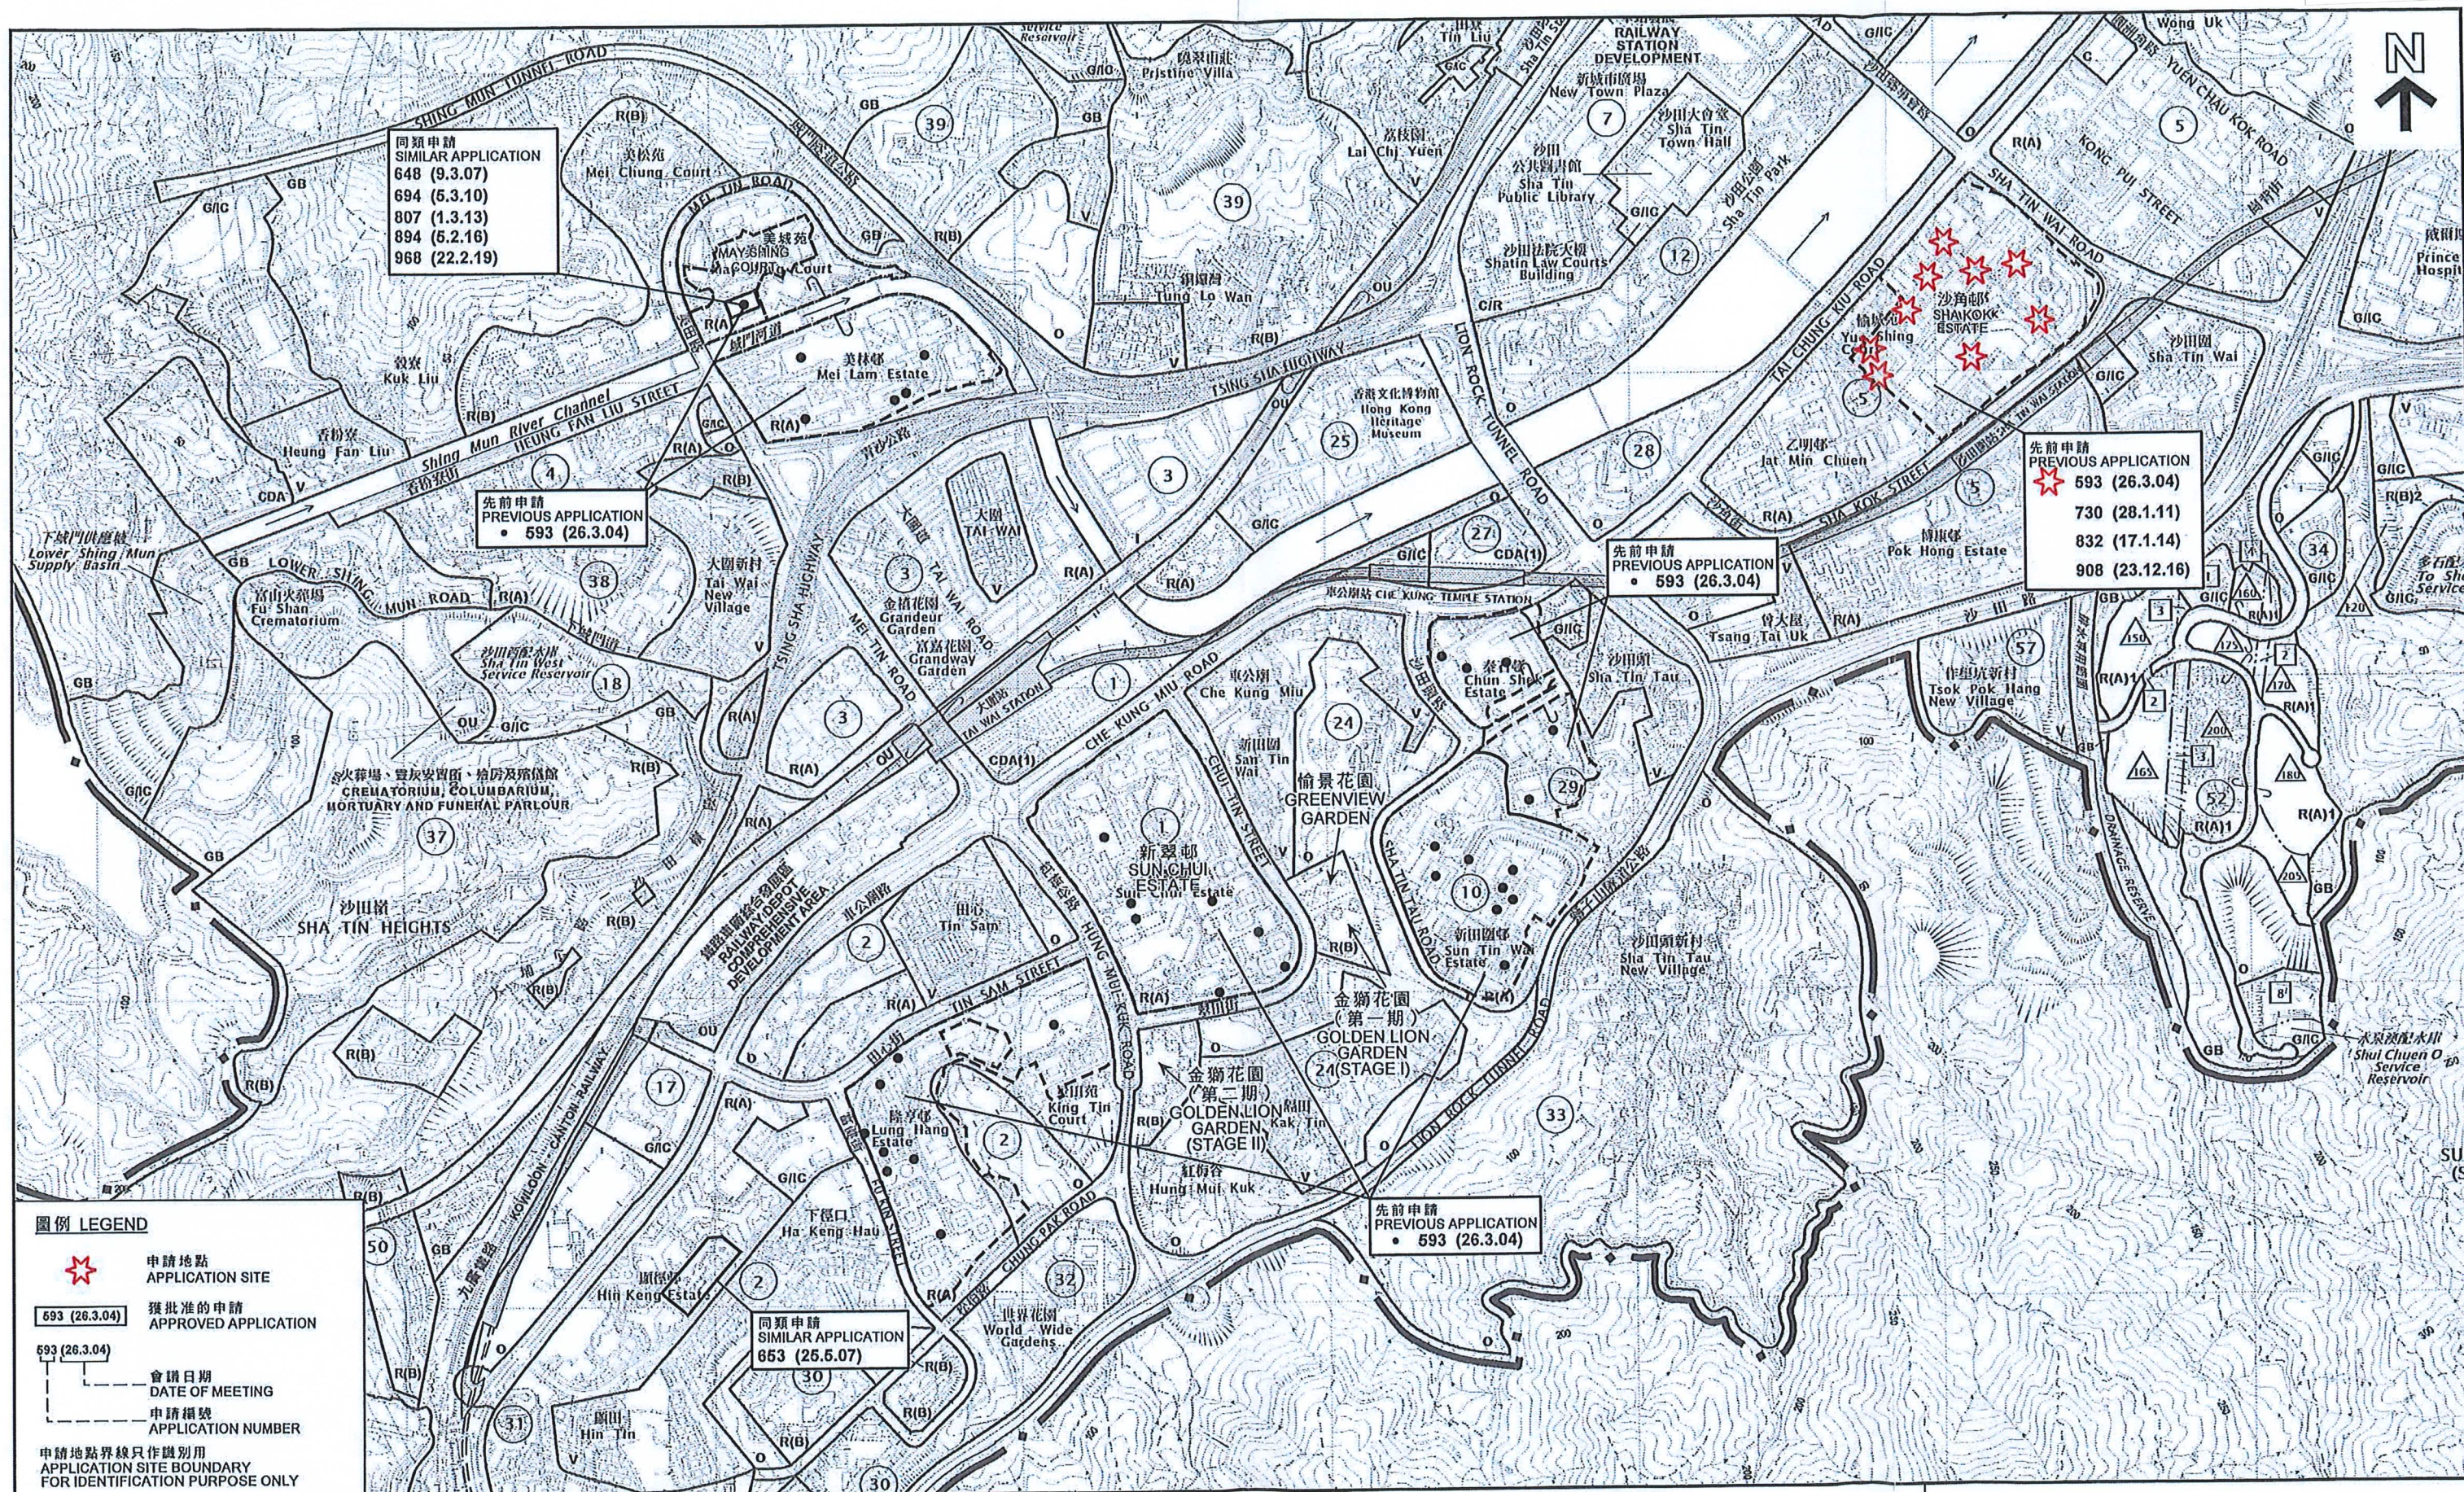

位置圖 LOCATION PLAN

臨時公眾停車場(貨櫃車除外)用途(出租剩餘月租車位予非住戶)的規劃許可續期(為期3年)
新界沙田沙角街5號沙角商場及停車場(地下、一樓)、沙燕樓(地下、一樓)
及漁騰樓(地下、一樓)的綜合商業及停車場車位和露天停車場

RENEWAL OF PLANNING APPROVAL FOR TEMPORARY PUBLIC VEHICLE PARK (EXCLUDING CONTAINER VEHICLE) USE
(LETTING OF SURPLUS MONTHLY VEHICLE PARKING SPACES TO NON-RESIDENTS) FOR A PERIOD OF 3 YEARS
COMMERCIAL/CAR PARK BLOCK (G/F, 1/F), INTEGRATED COMMERCIAL/CAR PARK ACCOMMODATION AT SAND MARTIN HOUSE
(G/F, 1/F) & OSPREY HOUSE (G/F, 1/F) AND OPEN CAR PARKS, SHA KOK ESTATE, 5 SHA KOK STREET, SHA TIN, N.T.

SCALE 1:10 000 比例尺

米 METRES 100 0 100 200 300 400 500 600 700 800 900 1 000 METRES 米


本摘要圖於2019年11月15日擬備，
所根據的資料為於2018年5月29日
核准的分區計劃大綱圖編號S/ST/34
EXTRACT PLAN PREPARED ON 15.11.2019
BASED ON OUTLINE ZONING PLAN No.
S/ST/34 APPROVED ON 29.5.2018

規劃署
PLANNING DEPARTMENT



參考編號
REFERENCE No.

圖 PLAN
A-1a

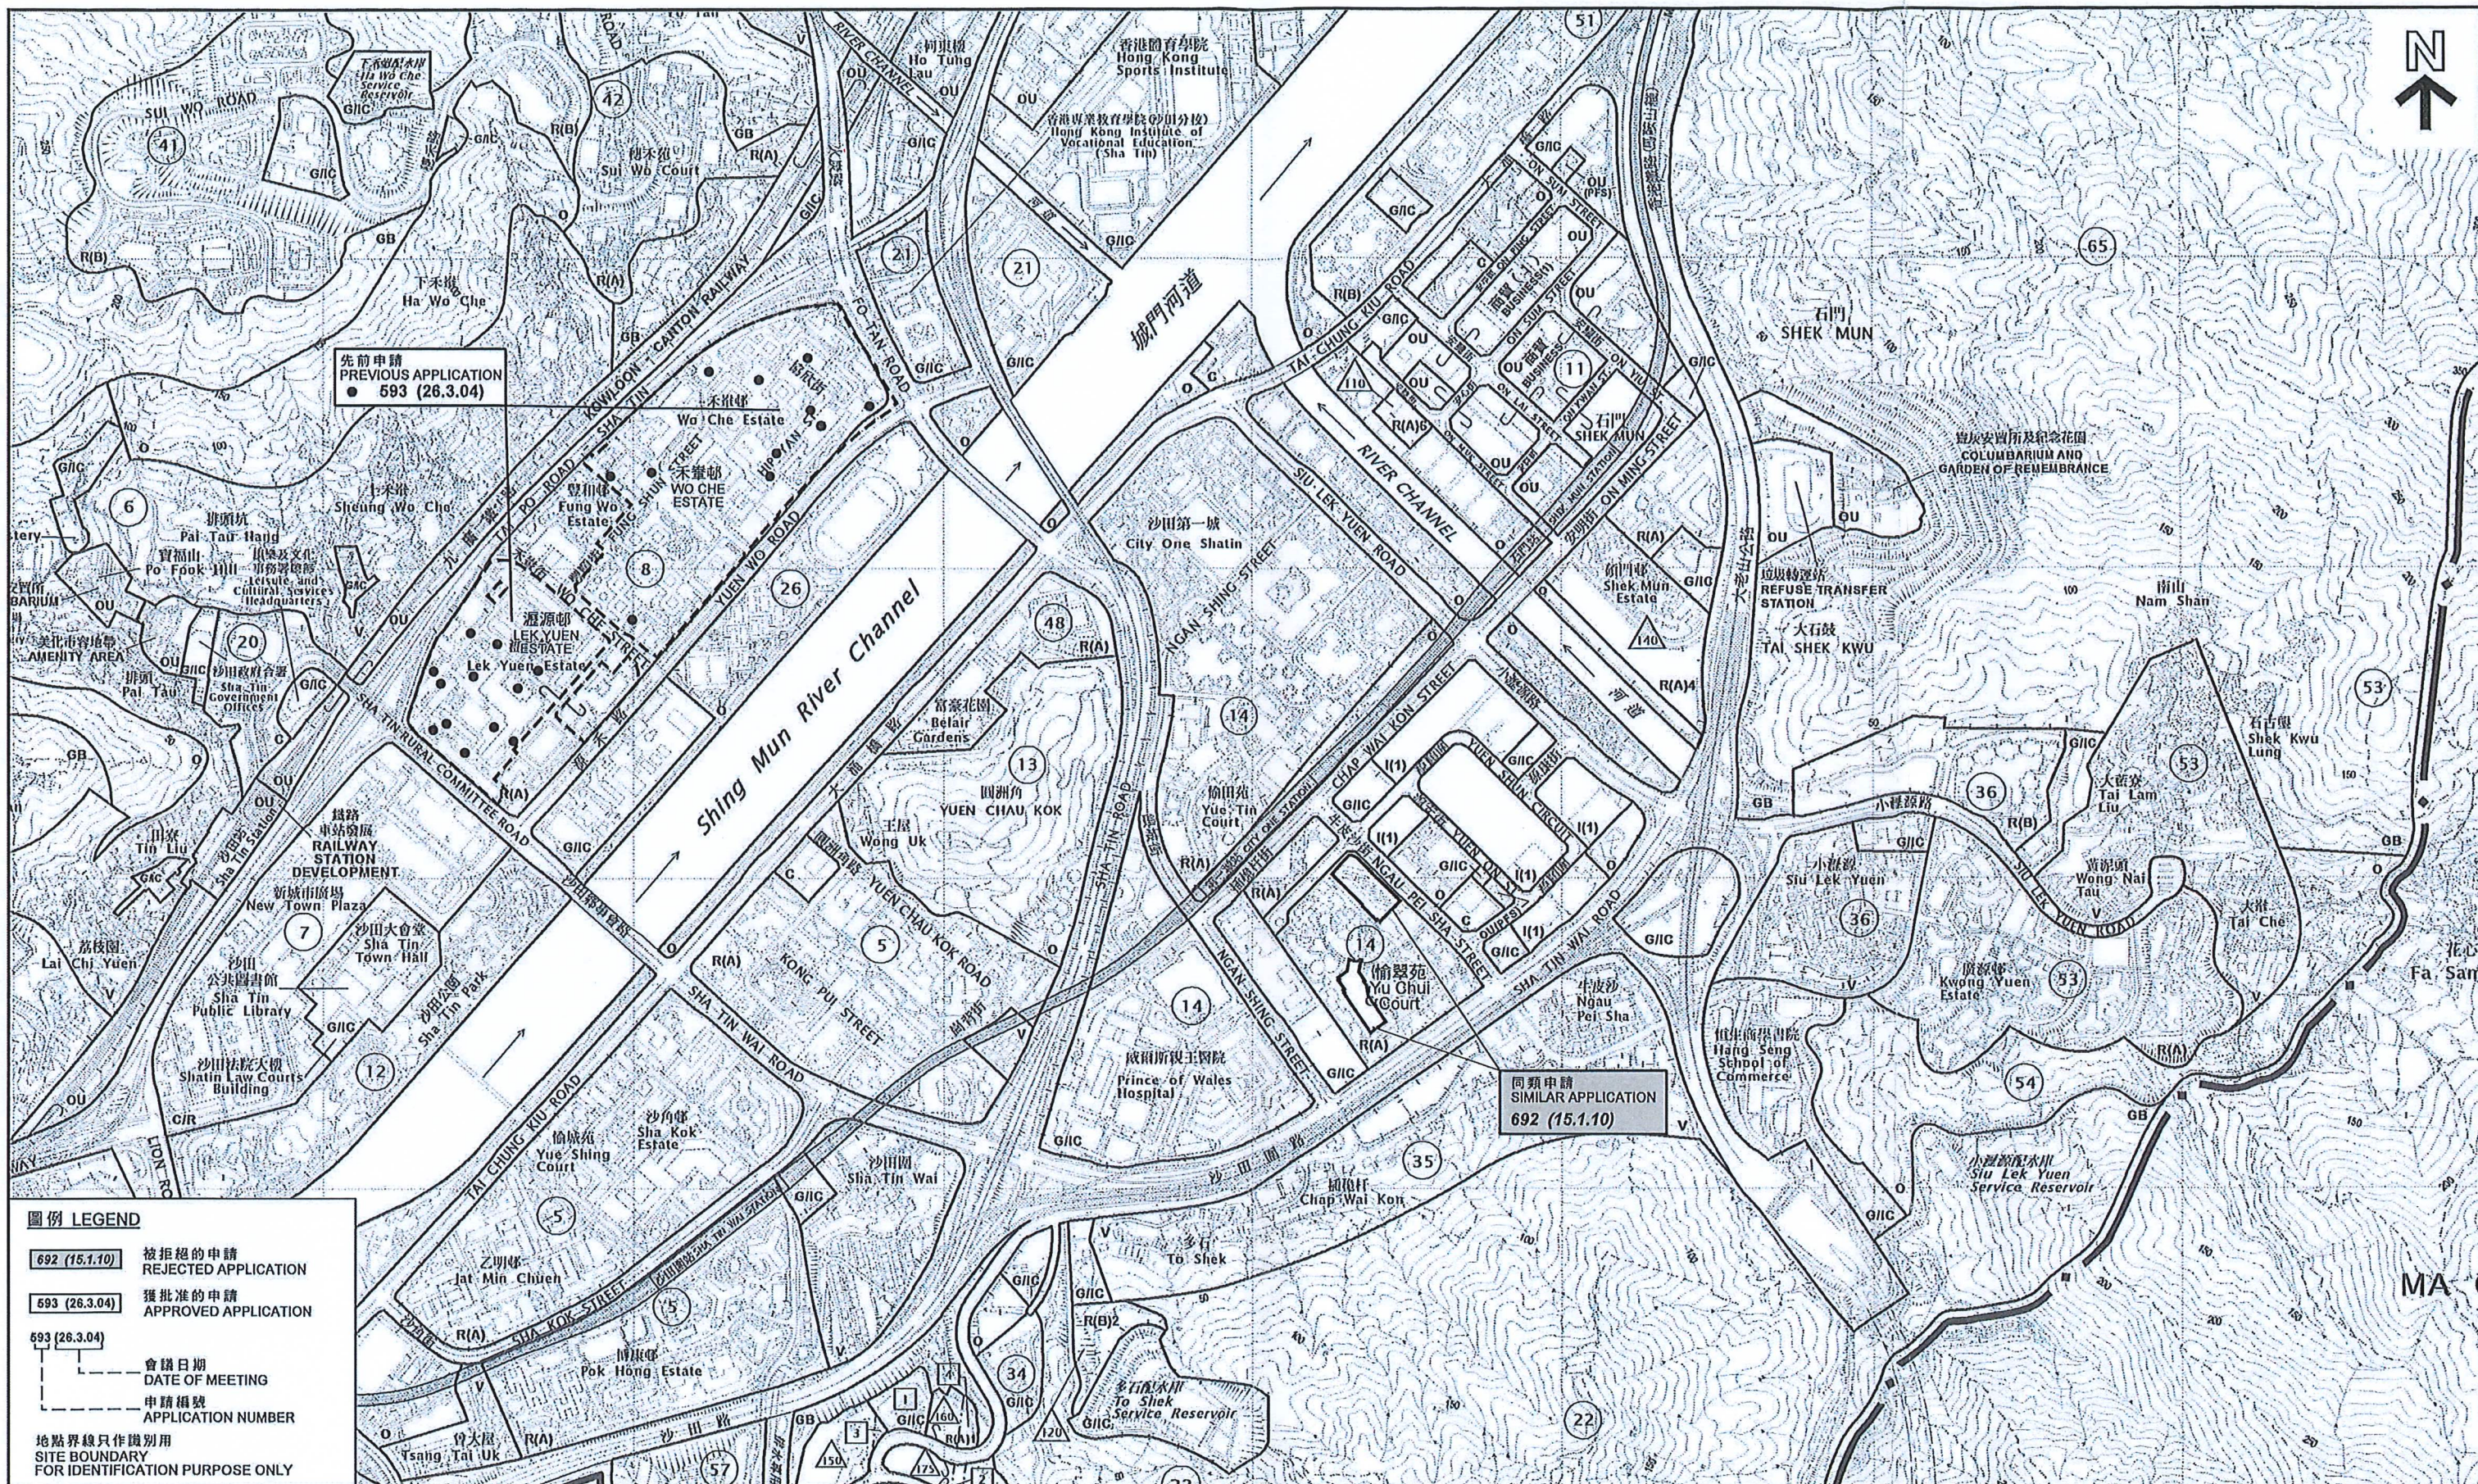

本摘要圖於2019年10月17日擬備，
所根據的資料為於2018年5月29日
核准的分區計劃大綱圖編號S/ST/34
EXTRACT PLAN PREPARED ON 17.10.2019
BASED ON OUTLINE ZONING PLAN No.
S/ST/34 APPROVED ON 29.5.2018

規劃署
PLANNING DEPARTMENT



參考編號
REFERENCE No.

圖 PLAN
A-1b