


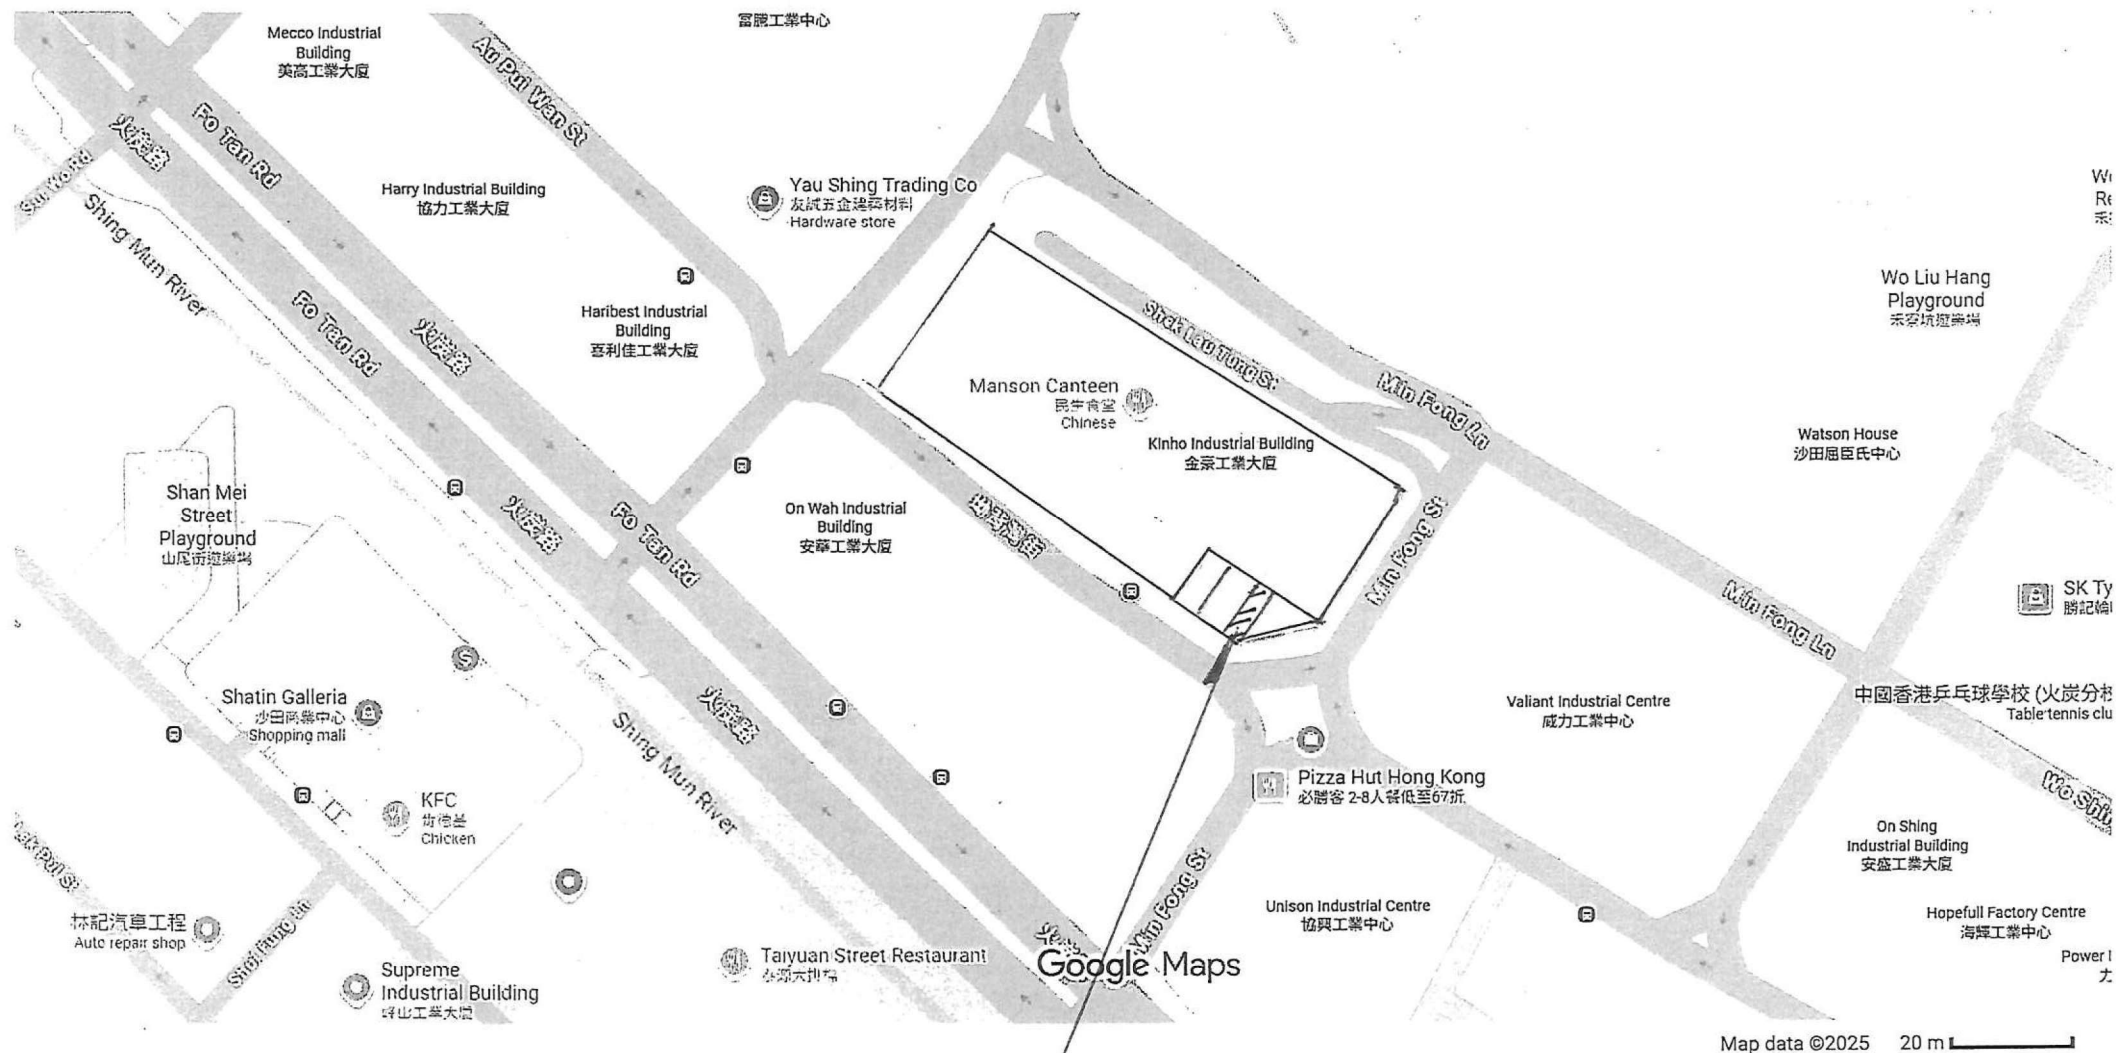

Site Plan

Application Site:

Portion Of Factory B4 On Ground Floor of Block 2,
Kin Ho Industrial Building,
Nos. 14-24 Au Pui Wan Street,
Sha Tin, New Territories

地下平面圖 Ground Floor Plan


閣樓
Mezz Floor



詳細訂正圖則以工務局最後批准之圖則為準。
Plans are subject to the final plans approved by the Building Authority.

第一座 Block 1

第二座 Block 2

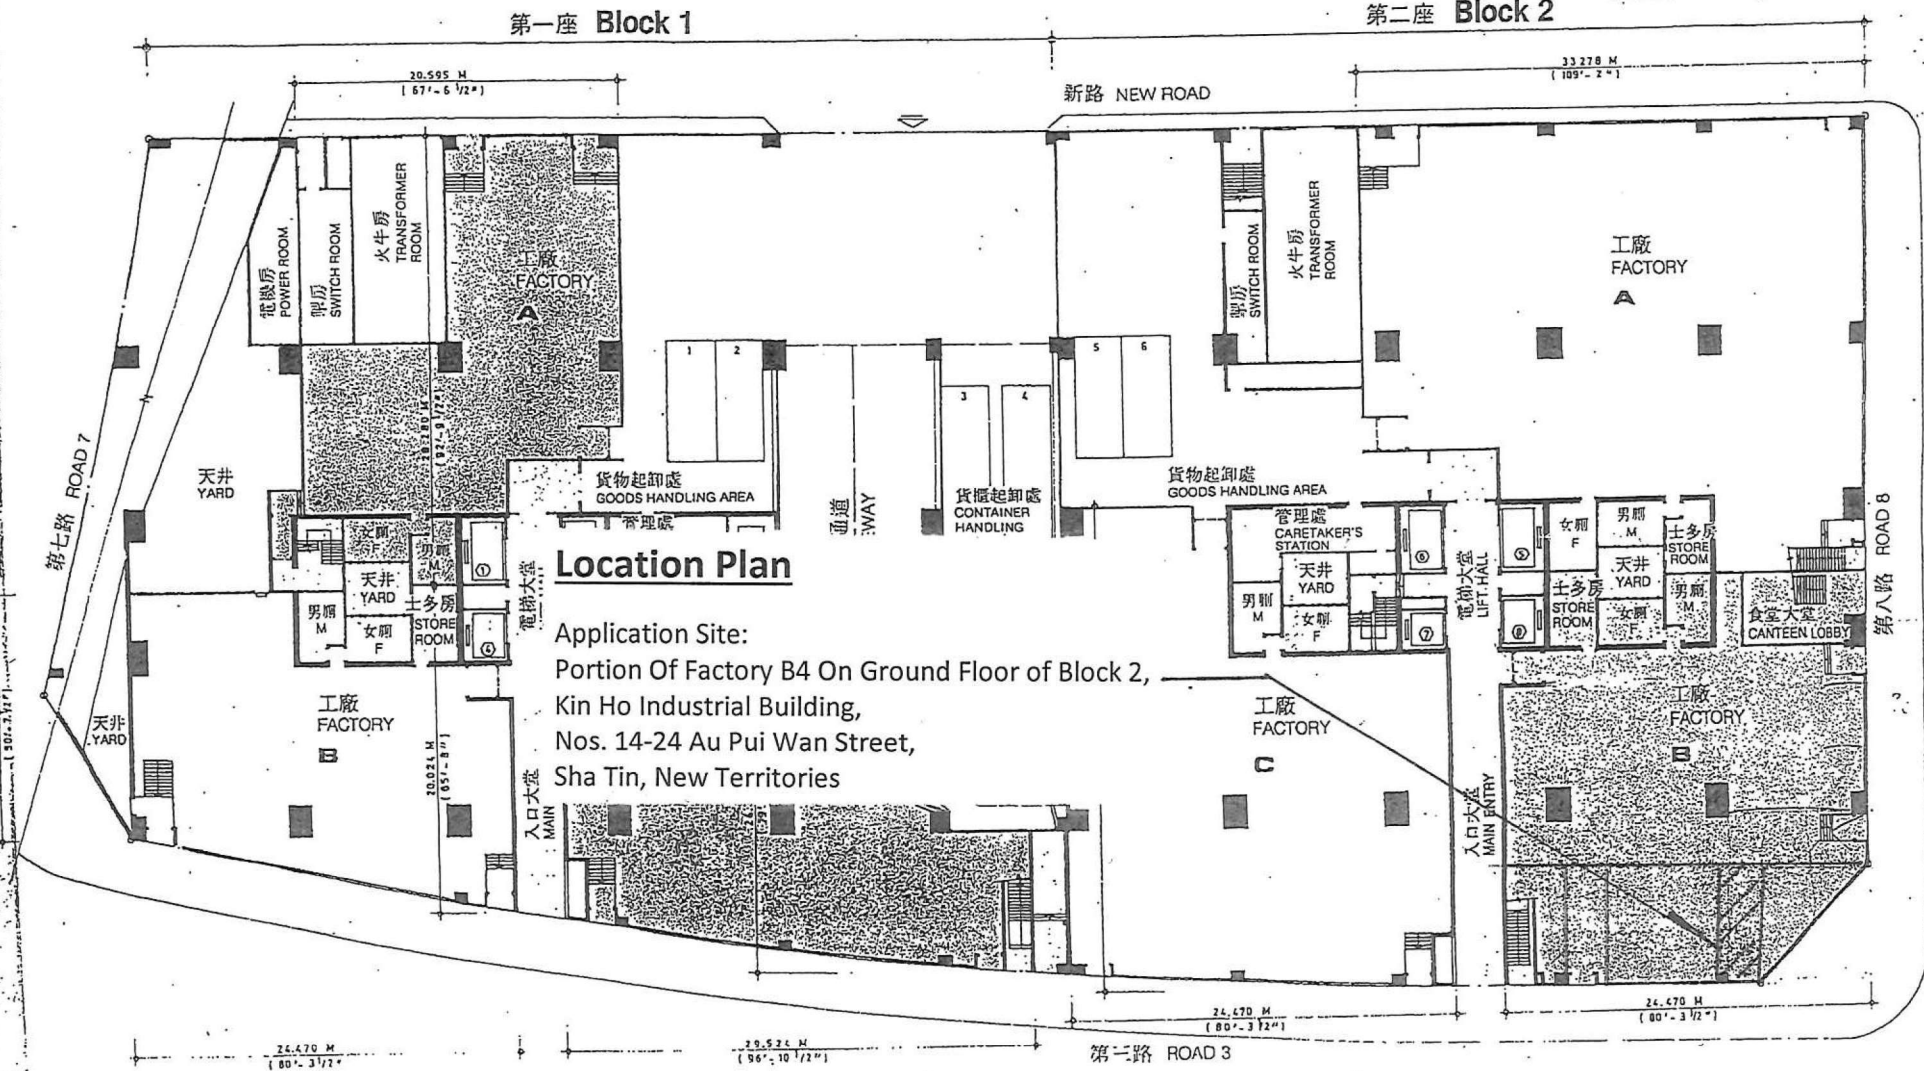

Location Plan

Application Site:
Portion Of Factory B4 On Ground Floor of Block 2,
Kin Ho Industrial Building,
Nos. 14-24 Au Pui Wan Street,
Sha Tin, New Territories


LEGEND :

EXIT EXIT SIGN

NOTES :

- 1) ALL MEASUREMENT MUST BE CHECKED AT SITE.
- 2) DO NOT SCALE DRAWING.
- 3) DRAWING IS NOT VALID FOR CONSTRUCTION UNLESS EXPRESSEDLY CERTIFIED.

Internal Floor Area:
2.80x8.0
= 22.50m²

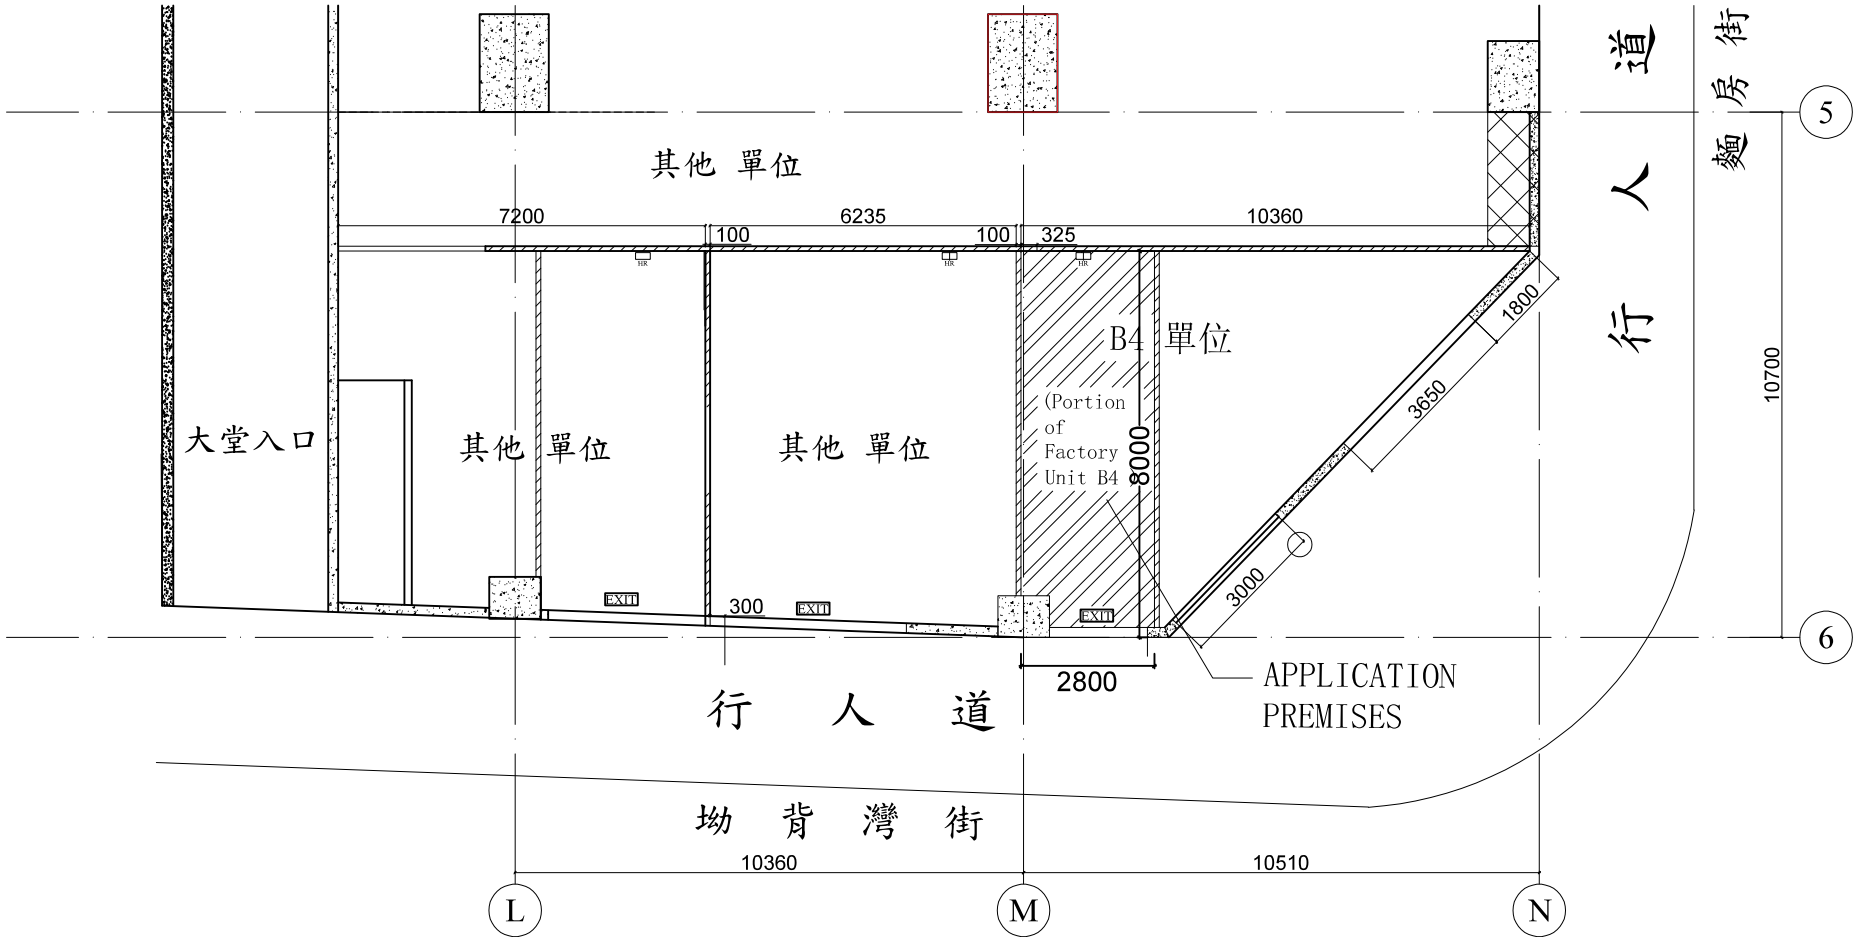

YOUR REF. :		
OUR REF. :		
NOTES :		
REV. : A	DATE : 24-10-2025	