


Attachment 6


REVISED APPENDIX 1: CONCEPTUAL
ARCHITECTURAL DRAWINGS AND
INDICATIVE ARTIST'S IMPRESSION

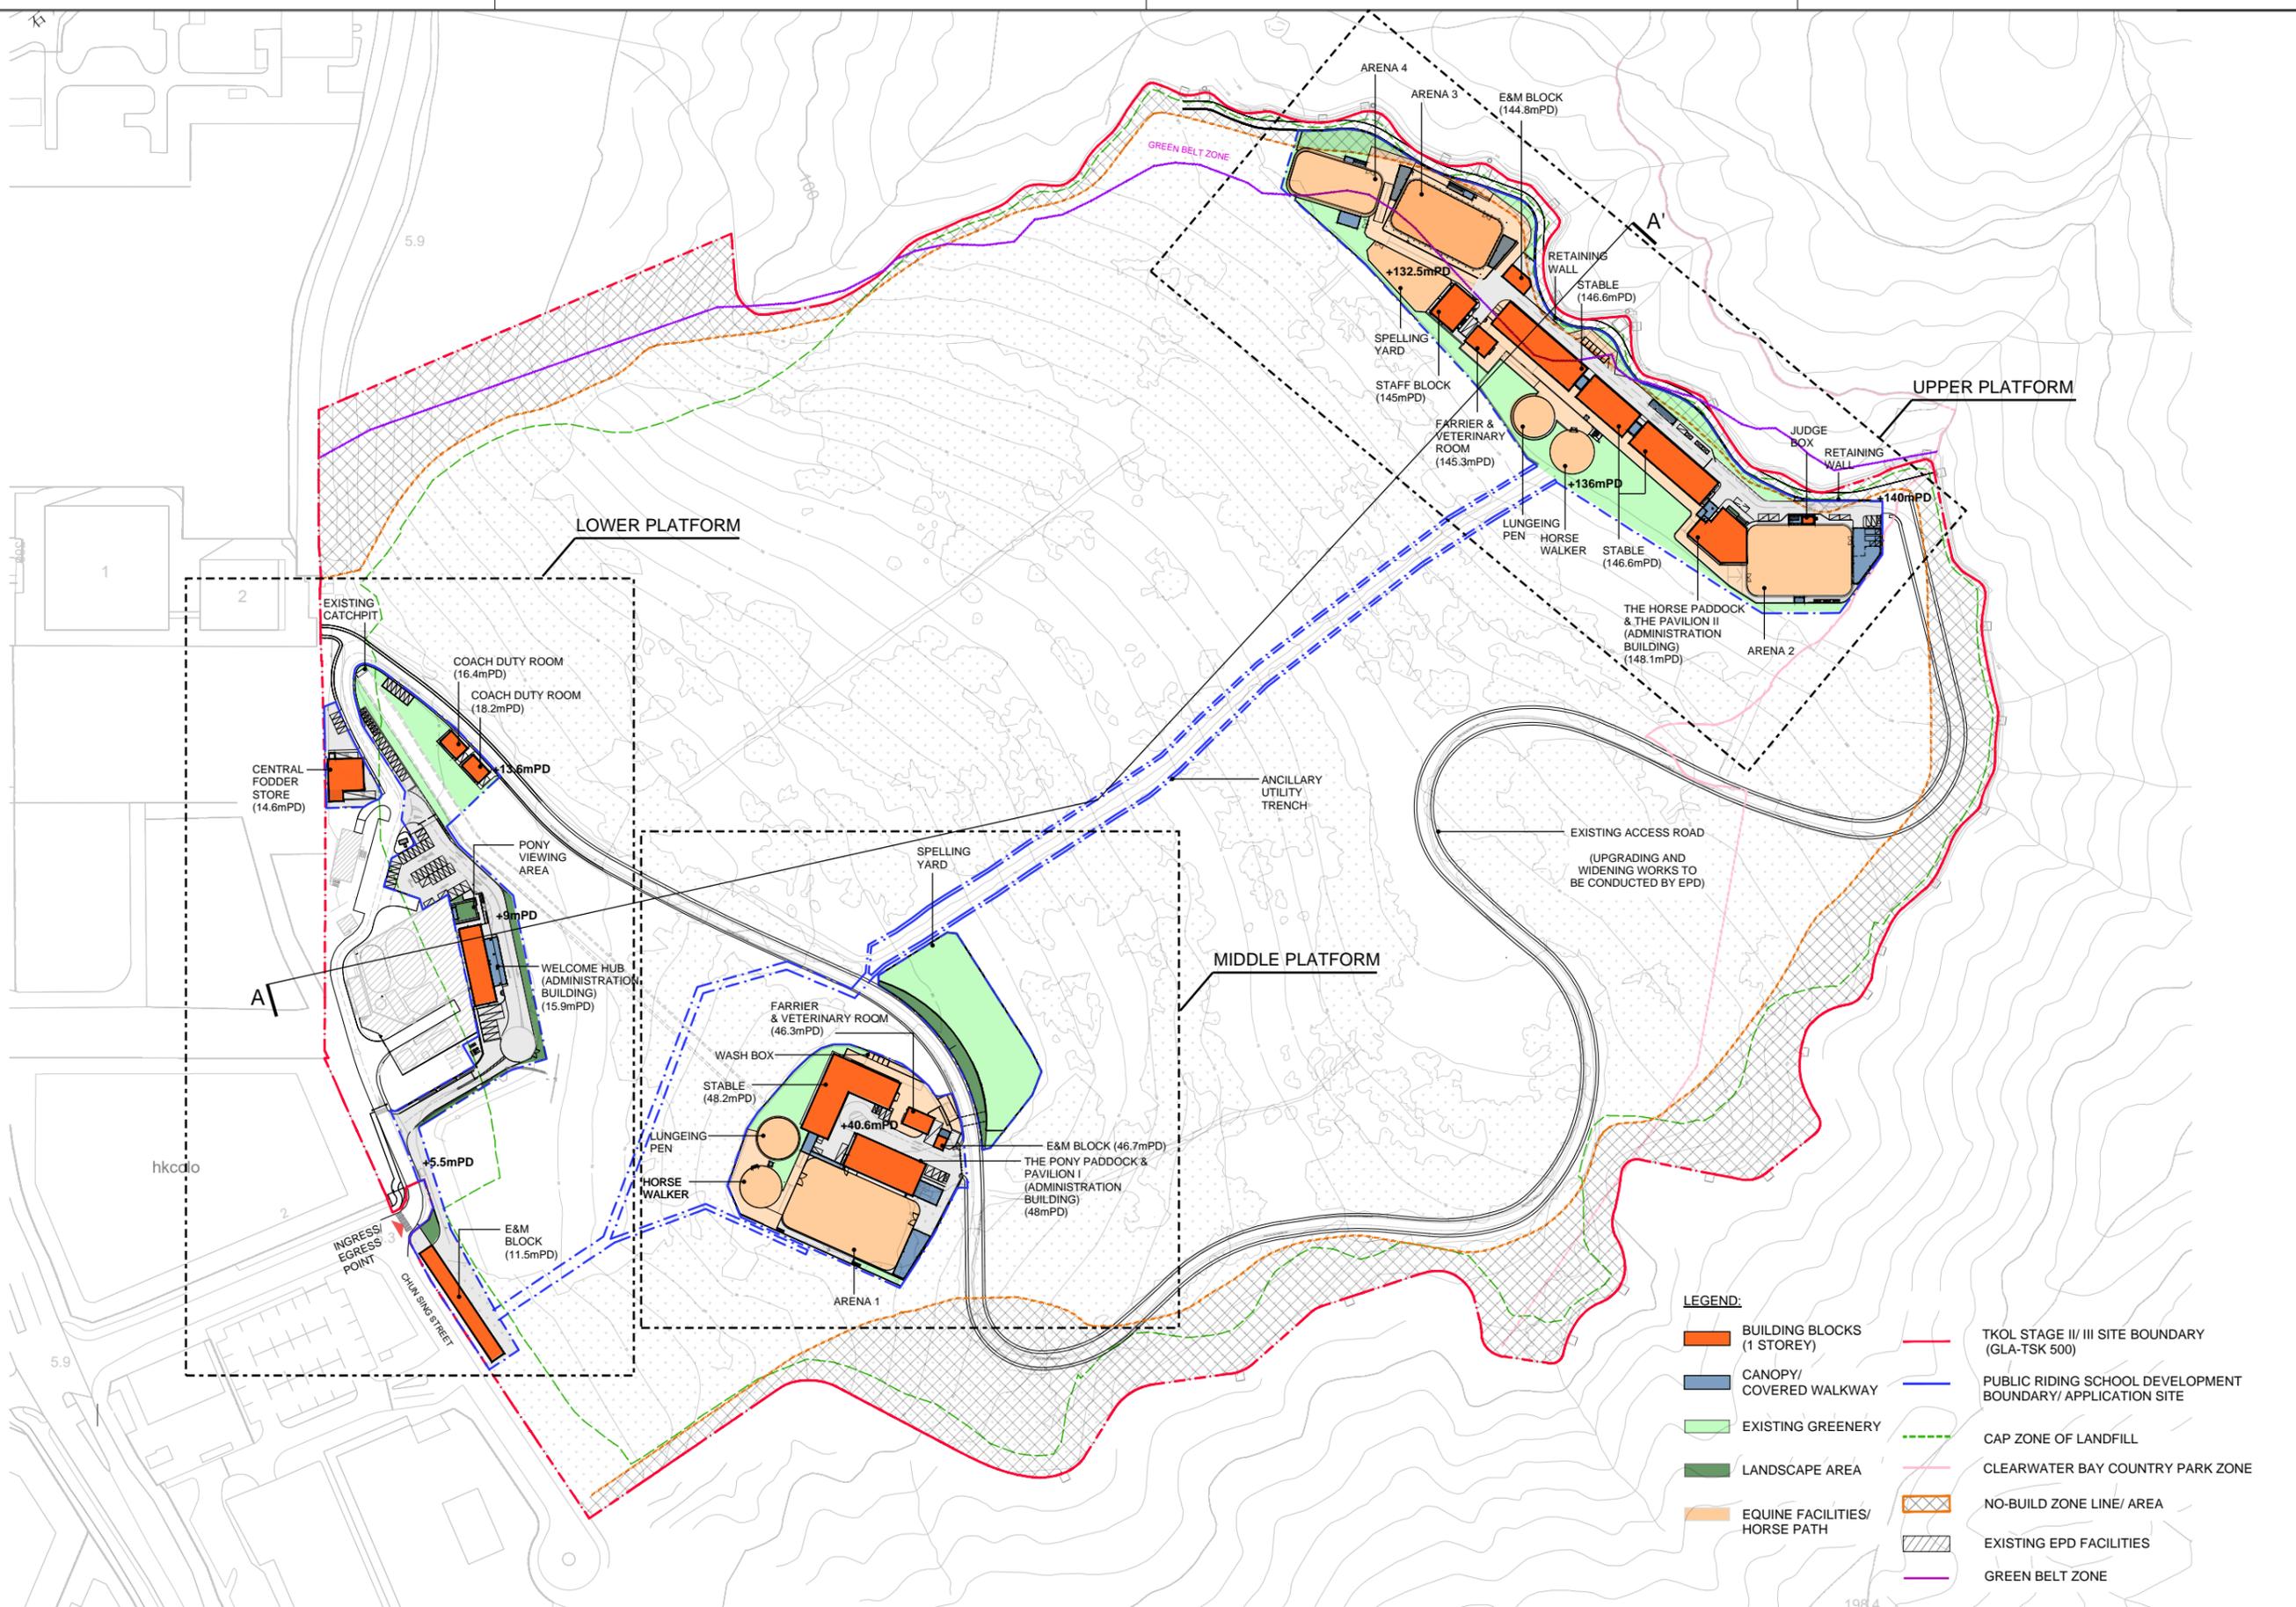


Title

Indicative Master Layout Plan



Checked	SKW	Drawn	RYT
Rev	0	Date	FEB 2026
Scale	Figure		
1 : 3000	Appendix 1 (Fig. 1.1)		

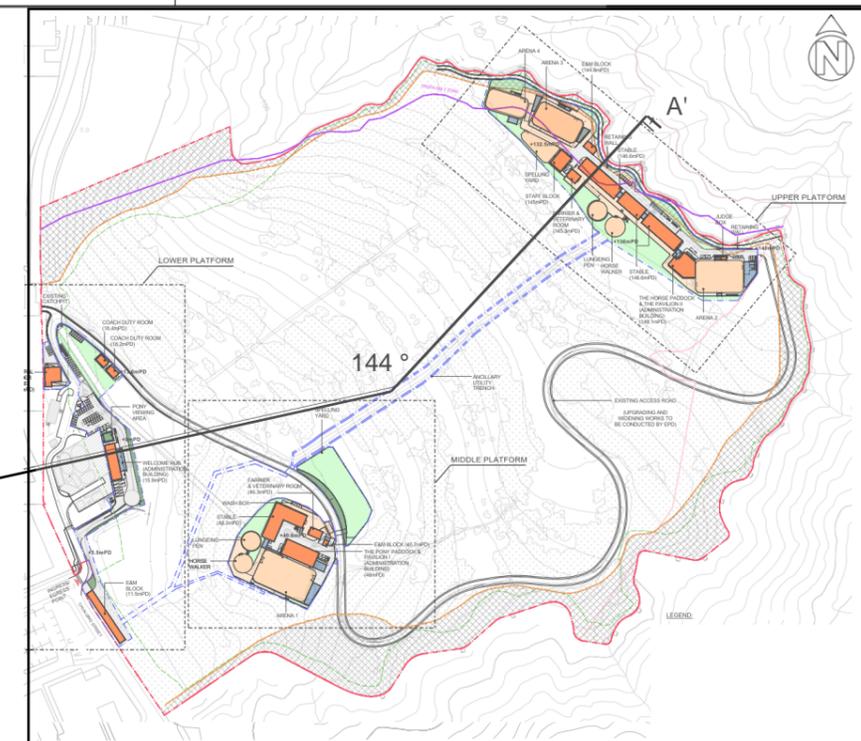

KEY PLAN

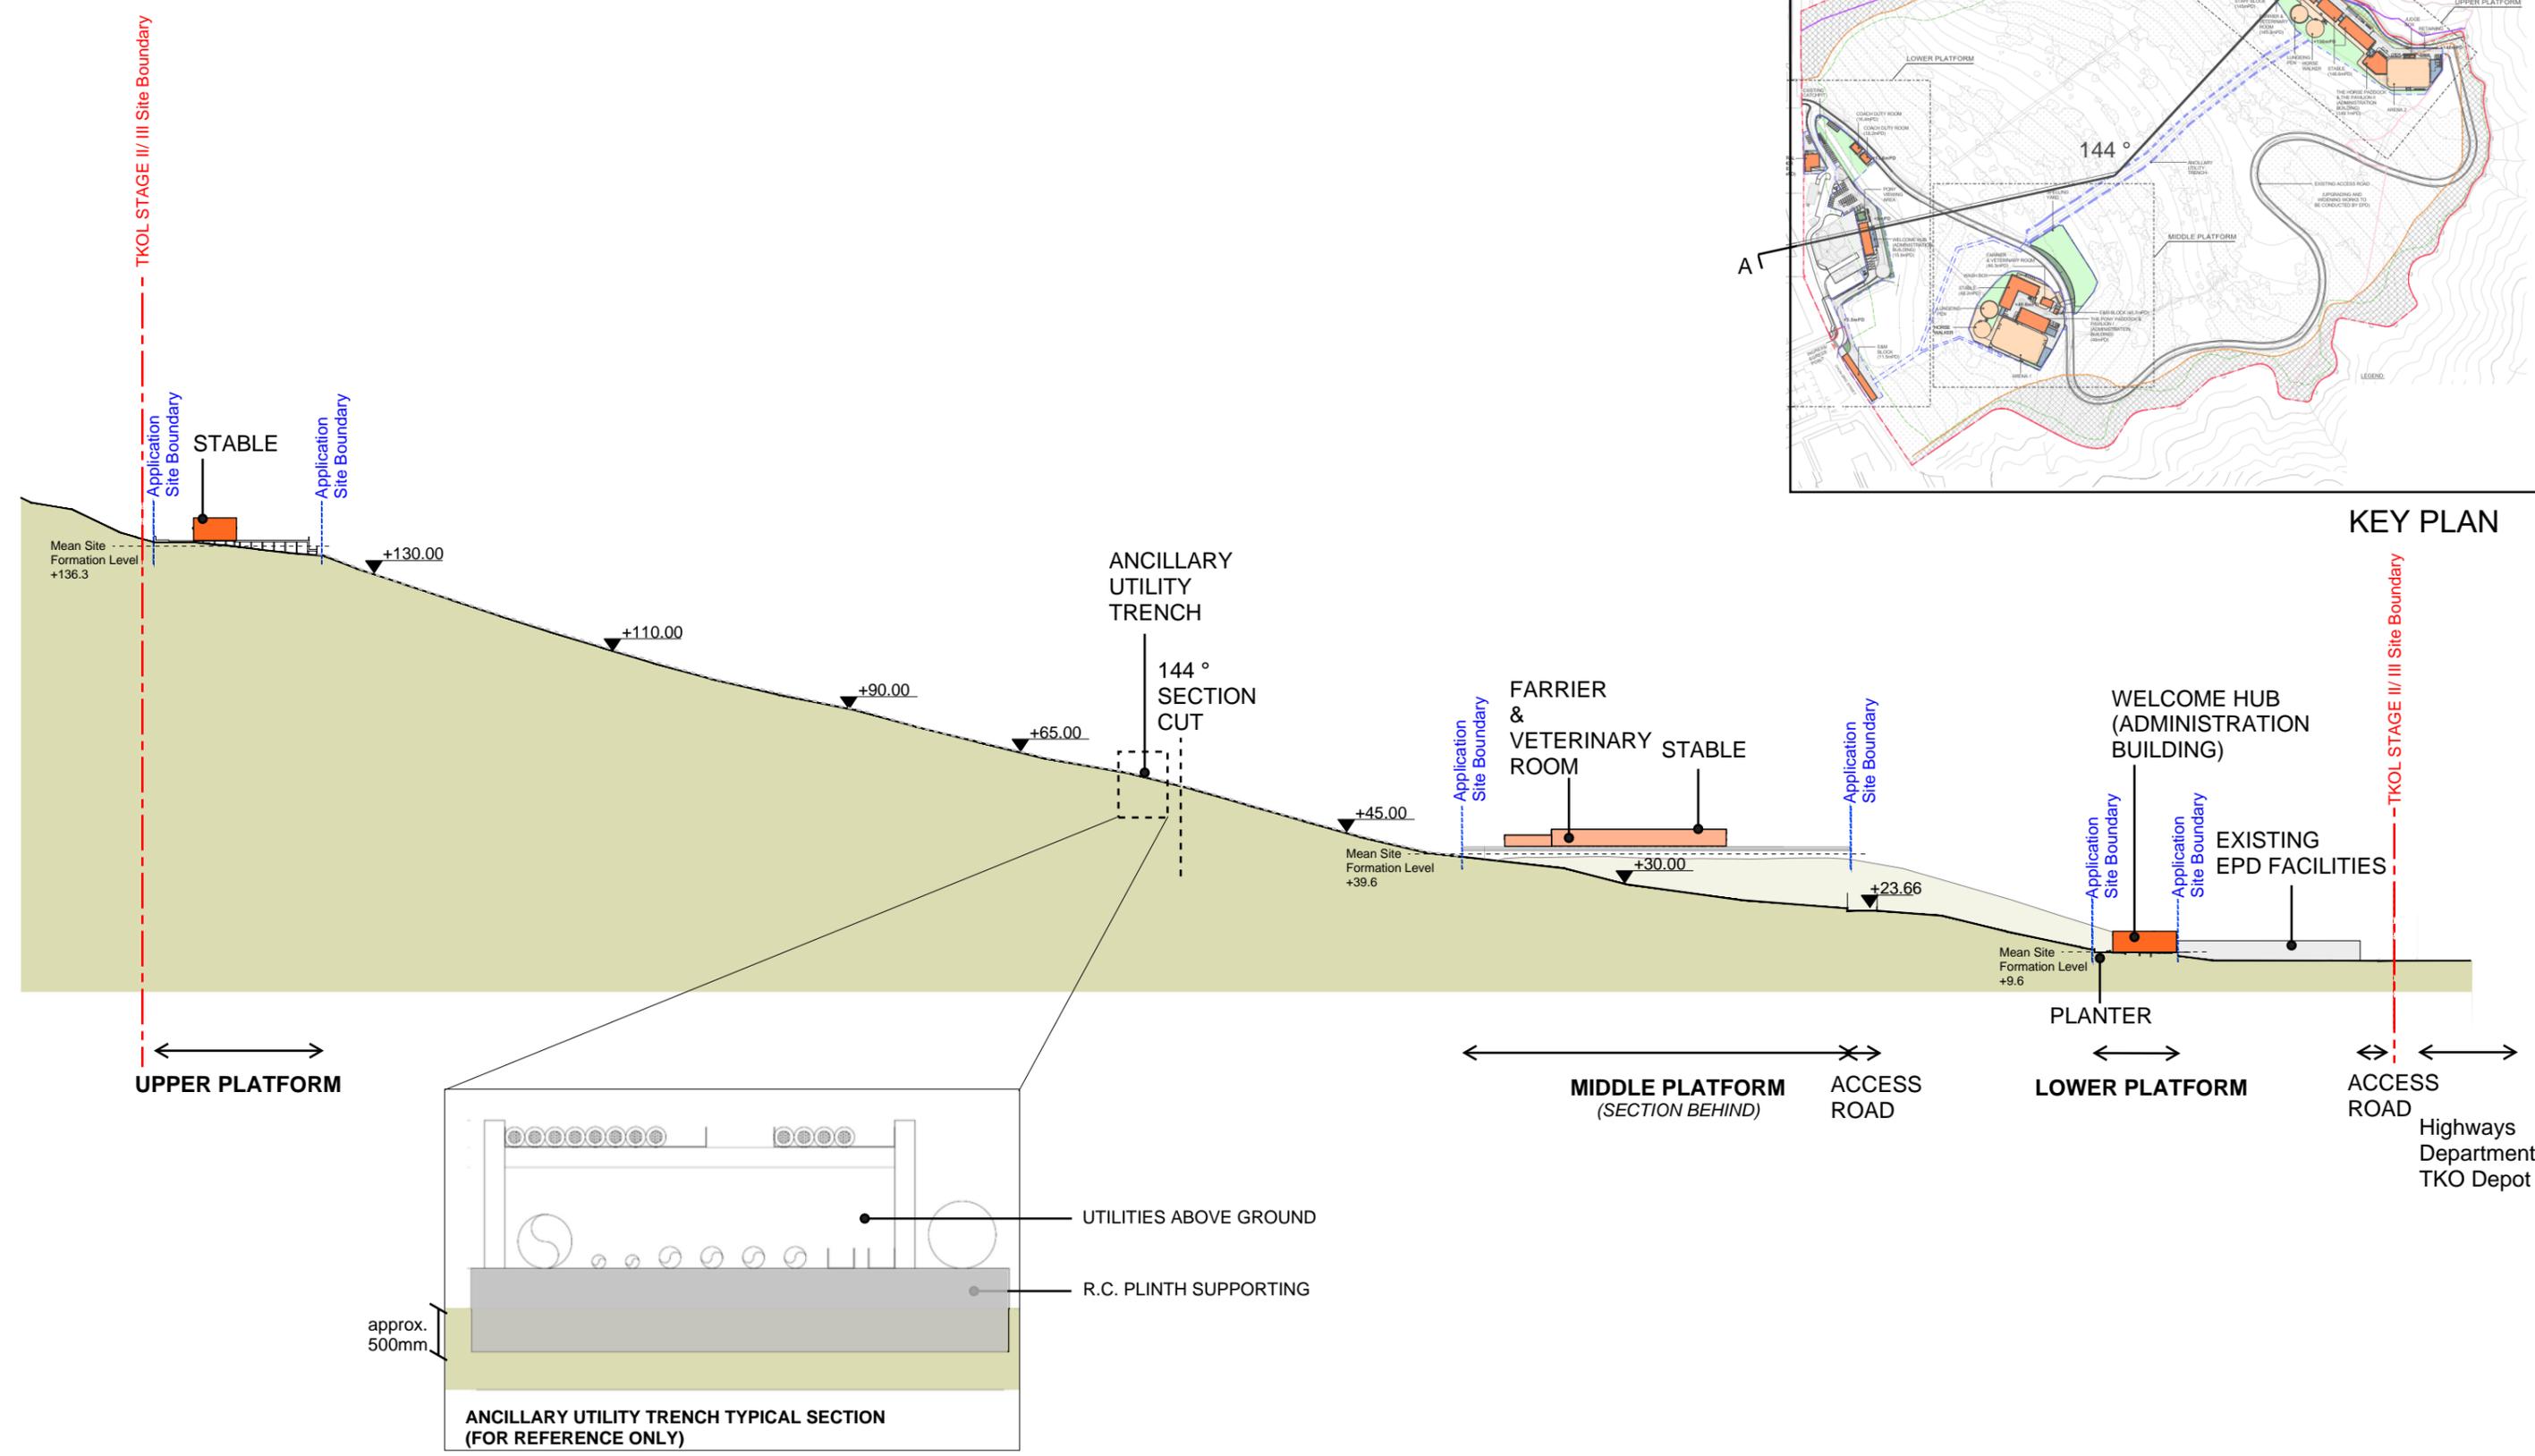


Title	Site Section A' - A				Checked	SKW	Drawn	RYT	
					Rev	0	Date	FEB 2026	
					Scale	1 : 2000		Figure	Appendix 1 (Fig. 1.2)

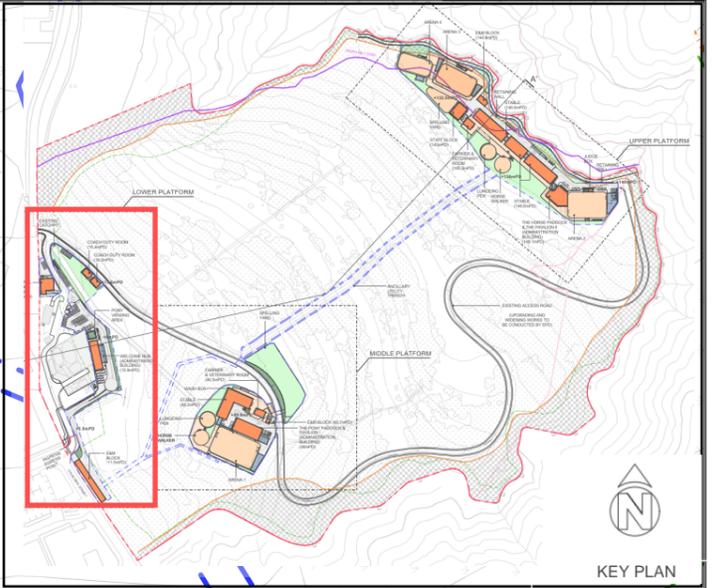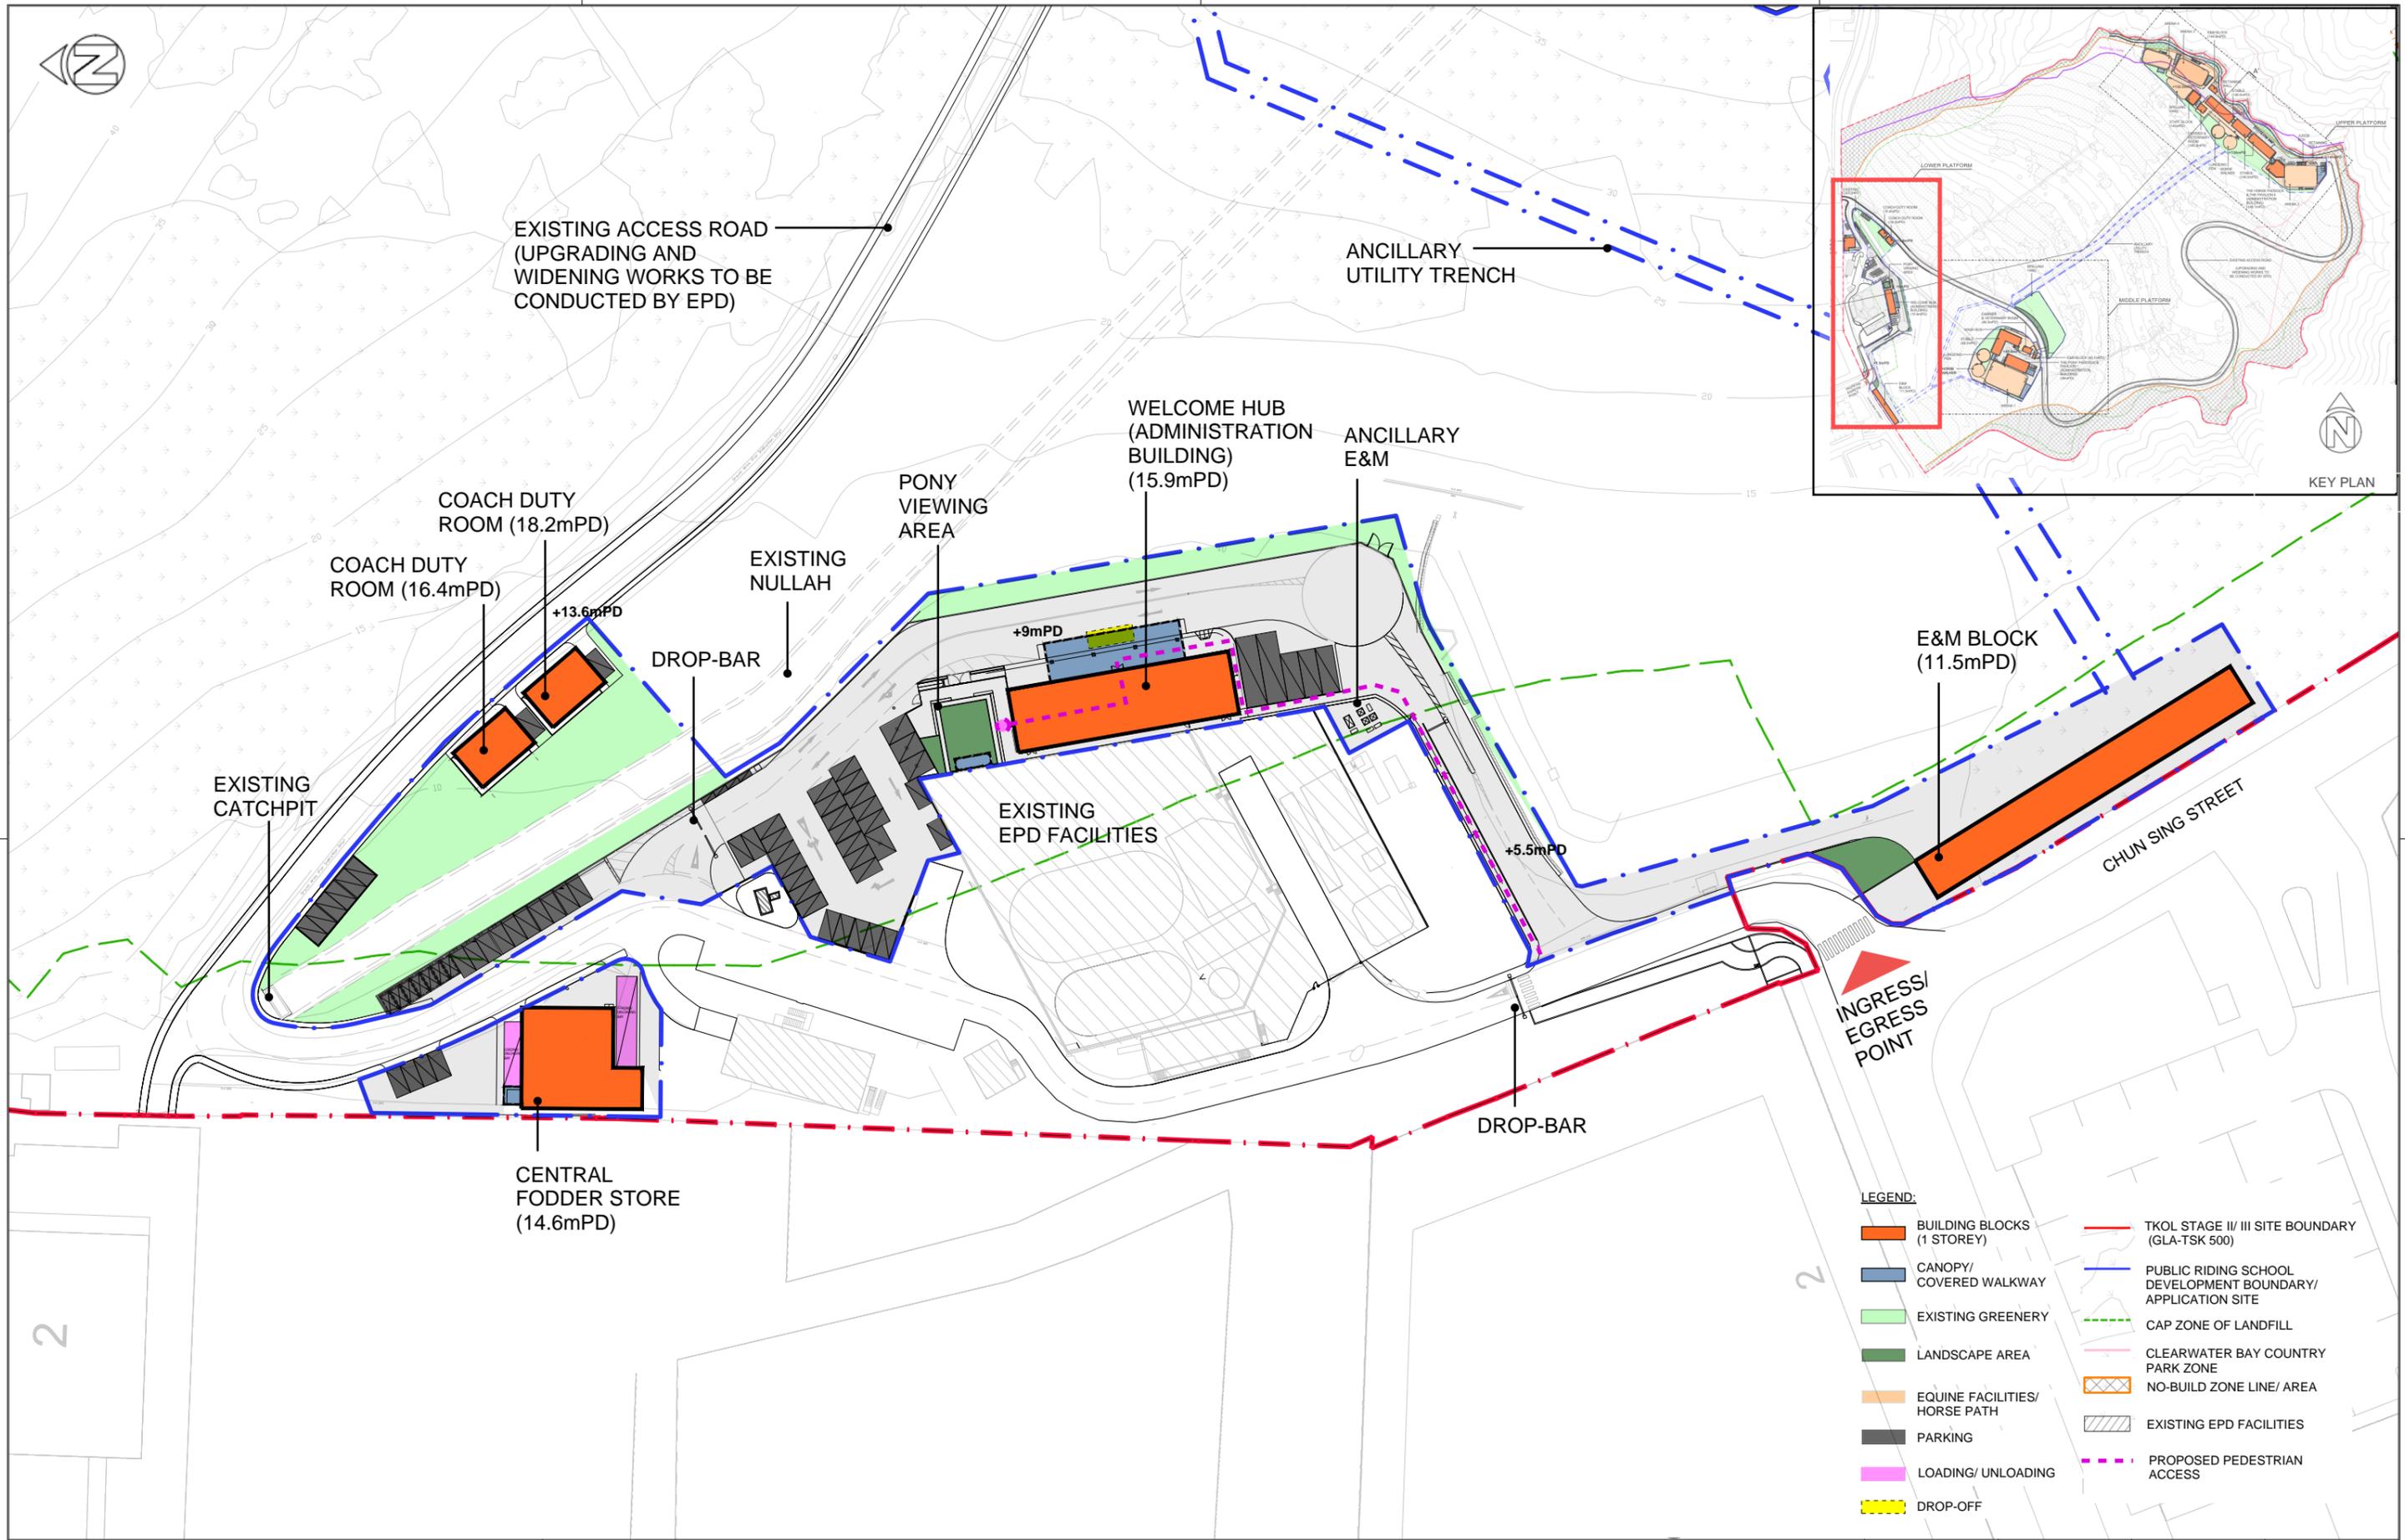


Title

Ground Floor Plan - Lower Platform

Checked	SKW	Drawn	RYT
Rev	0	Date	FEB 2026
Scale	Figure		
1 : 1000	Appendix 1 (Fig. 1.3)		

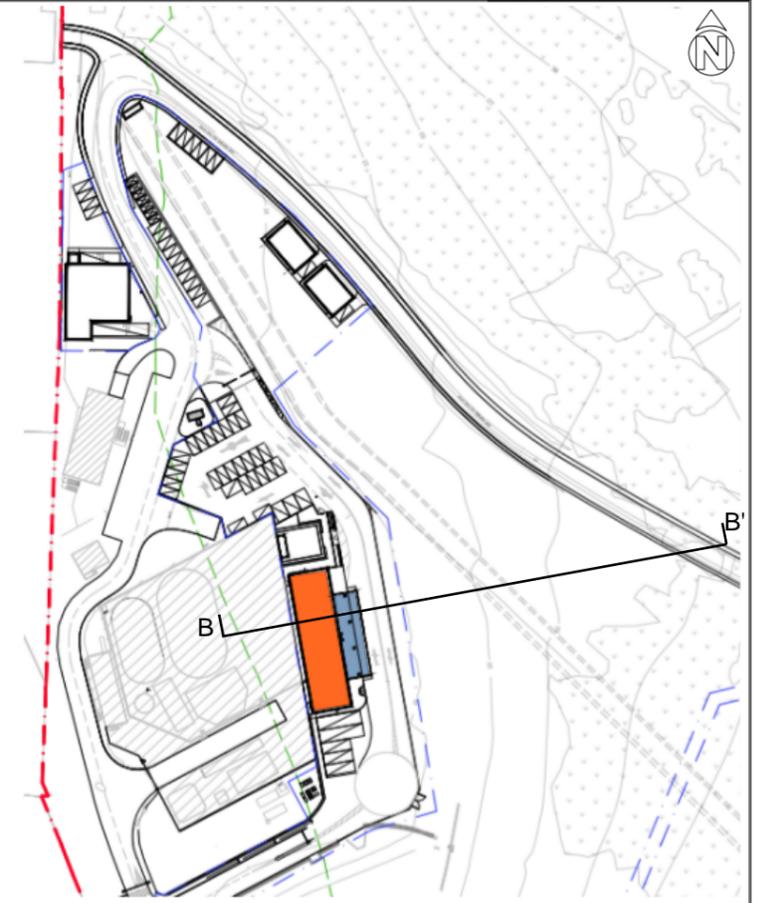

KEY PLAN

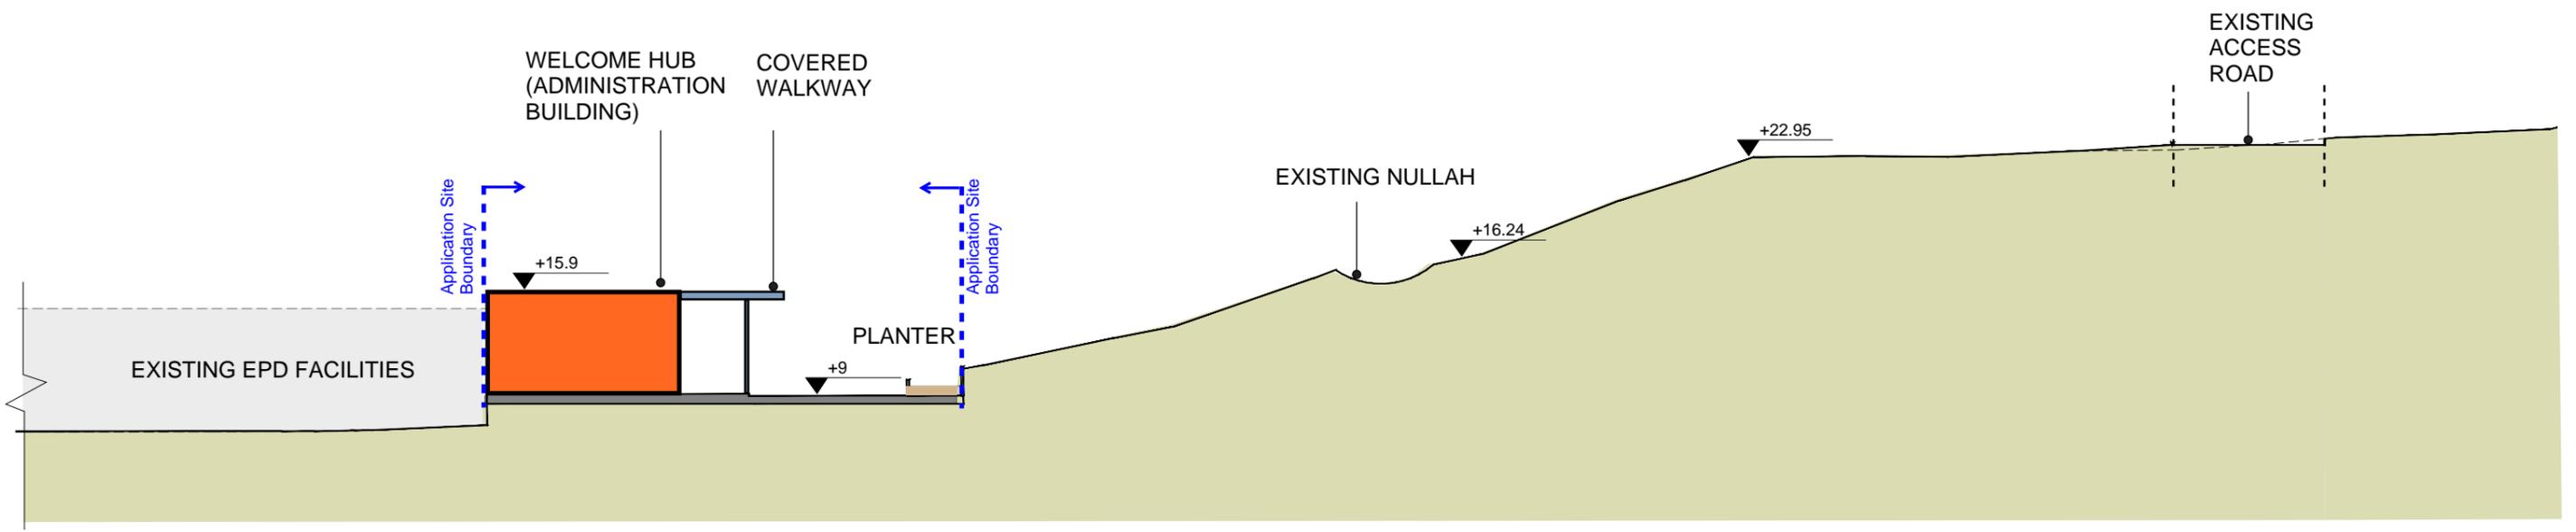



Section B - B'




Title

Indicative Lower Platform Section

Checked	SKW	Drawn	RYT
Rev	0	Date	FEB 2026
Scale	Figure		Appendix 1 (Fig. 1.6)
1 : 400			

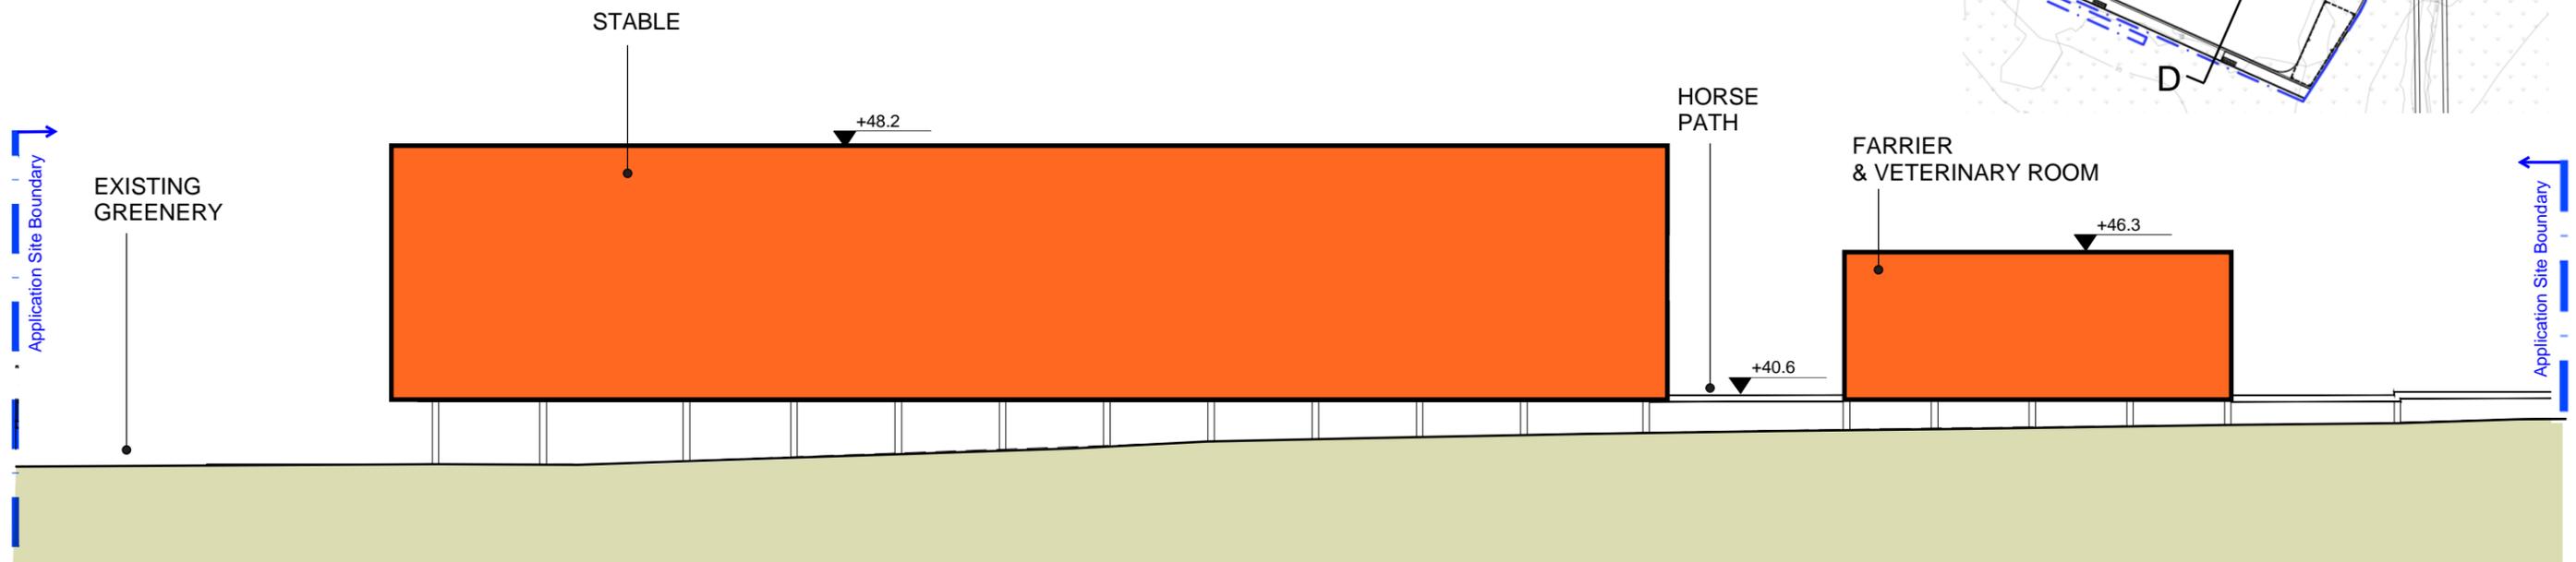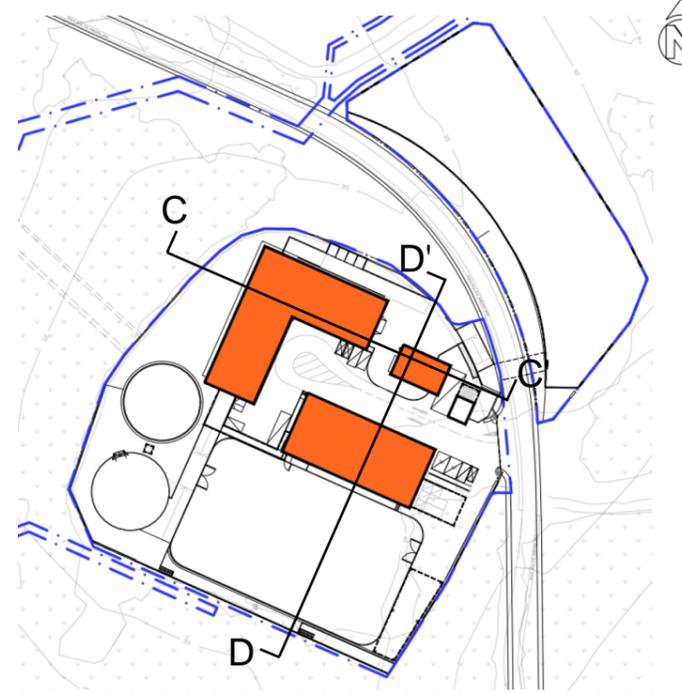

Section C - C'

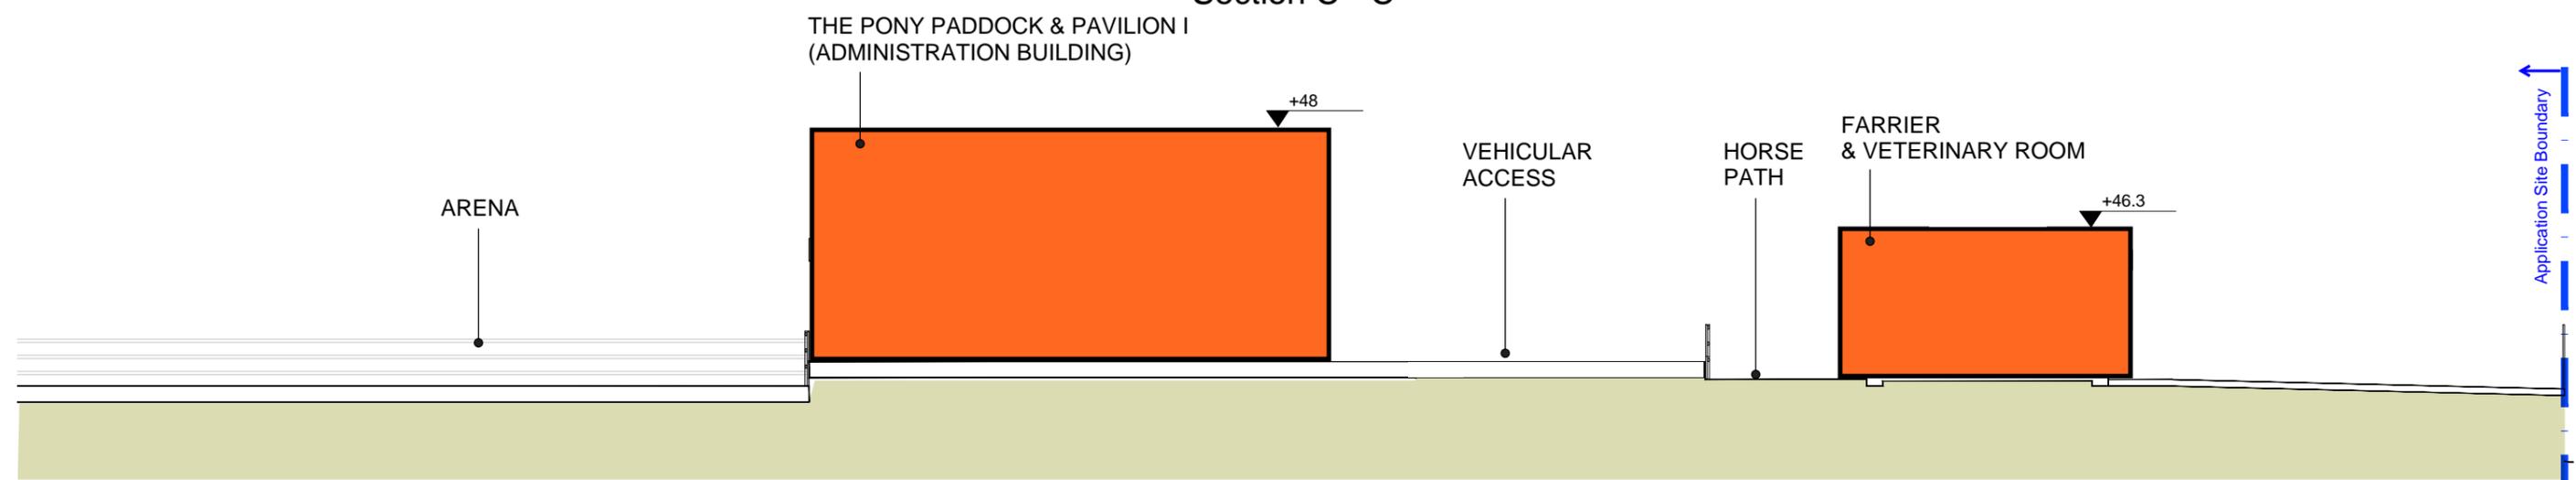





Section D - D'



Title

Indicative Middle Platform Section

Checked	SKW	Drawn	RYT
Rev	0	Date	FEB 2026
Scale	Figure		Appendix 1 (Fig. 1.7)
1 : 200			

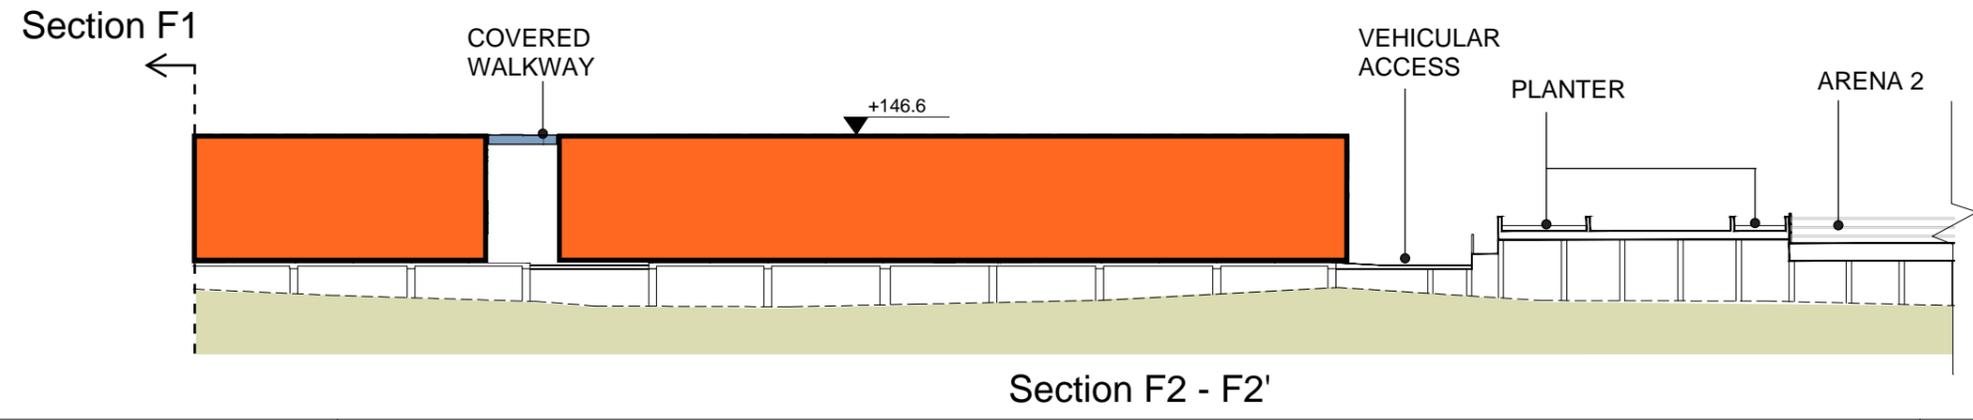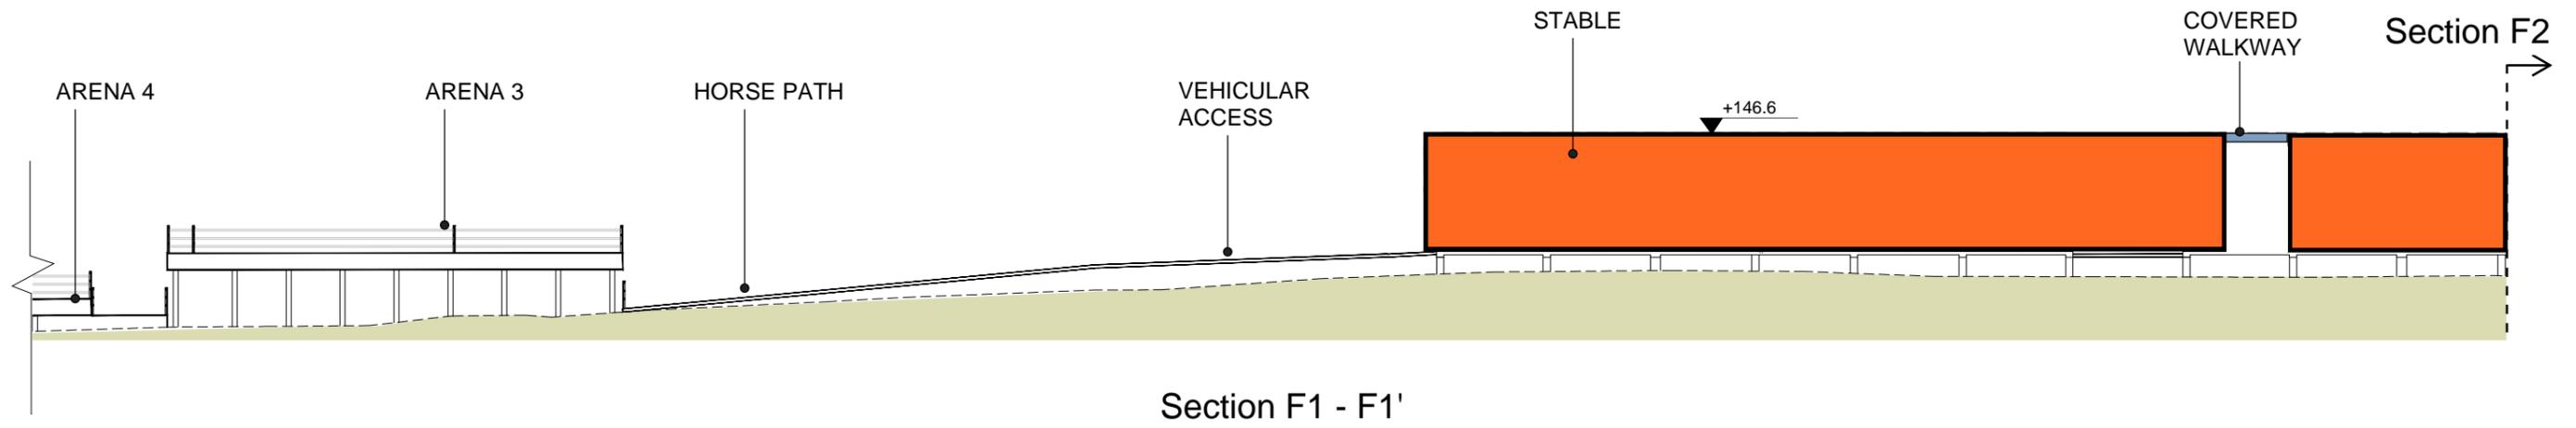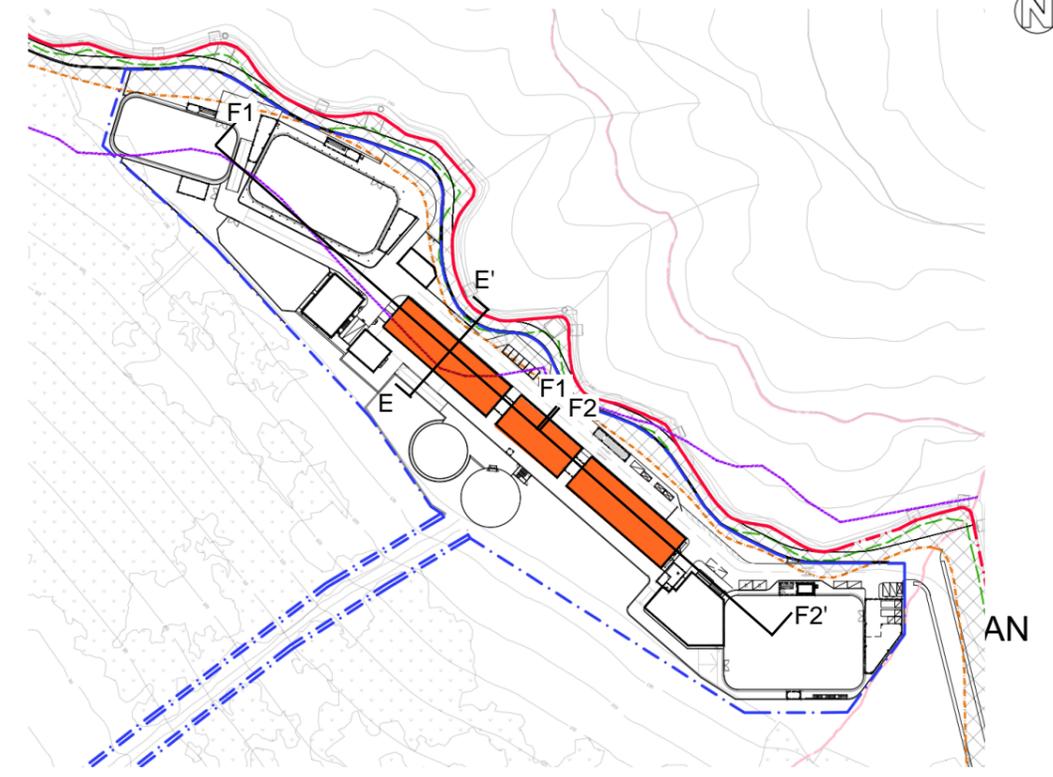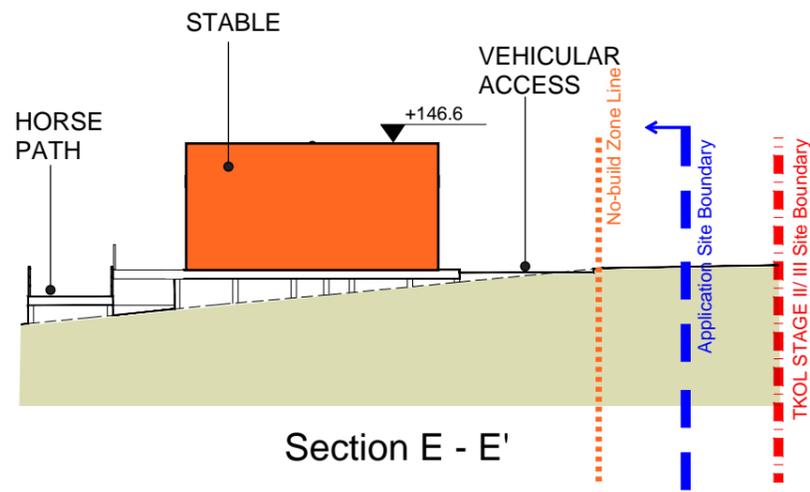

Title

Indicative Upper Platform Section


Checked	SKW	Drawn	RYT
Rev	0	Date	FEB 2026
Scale	Figure		Appendix 1 (Fig. 1.8)
1 : 400			



Title

Supplementary Drawings - Artist's Impression (for reference only)
The Proposed Riding School


Checked	SKW	Drawn	RYT
Rev	0	Date	FEB 2026
Scale	Figure		Appendix 1 (Fig. 2.1)
N/A			

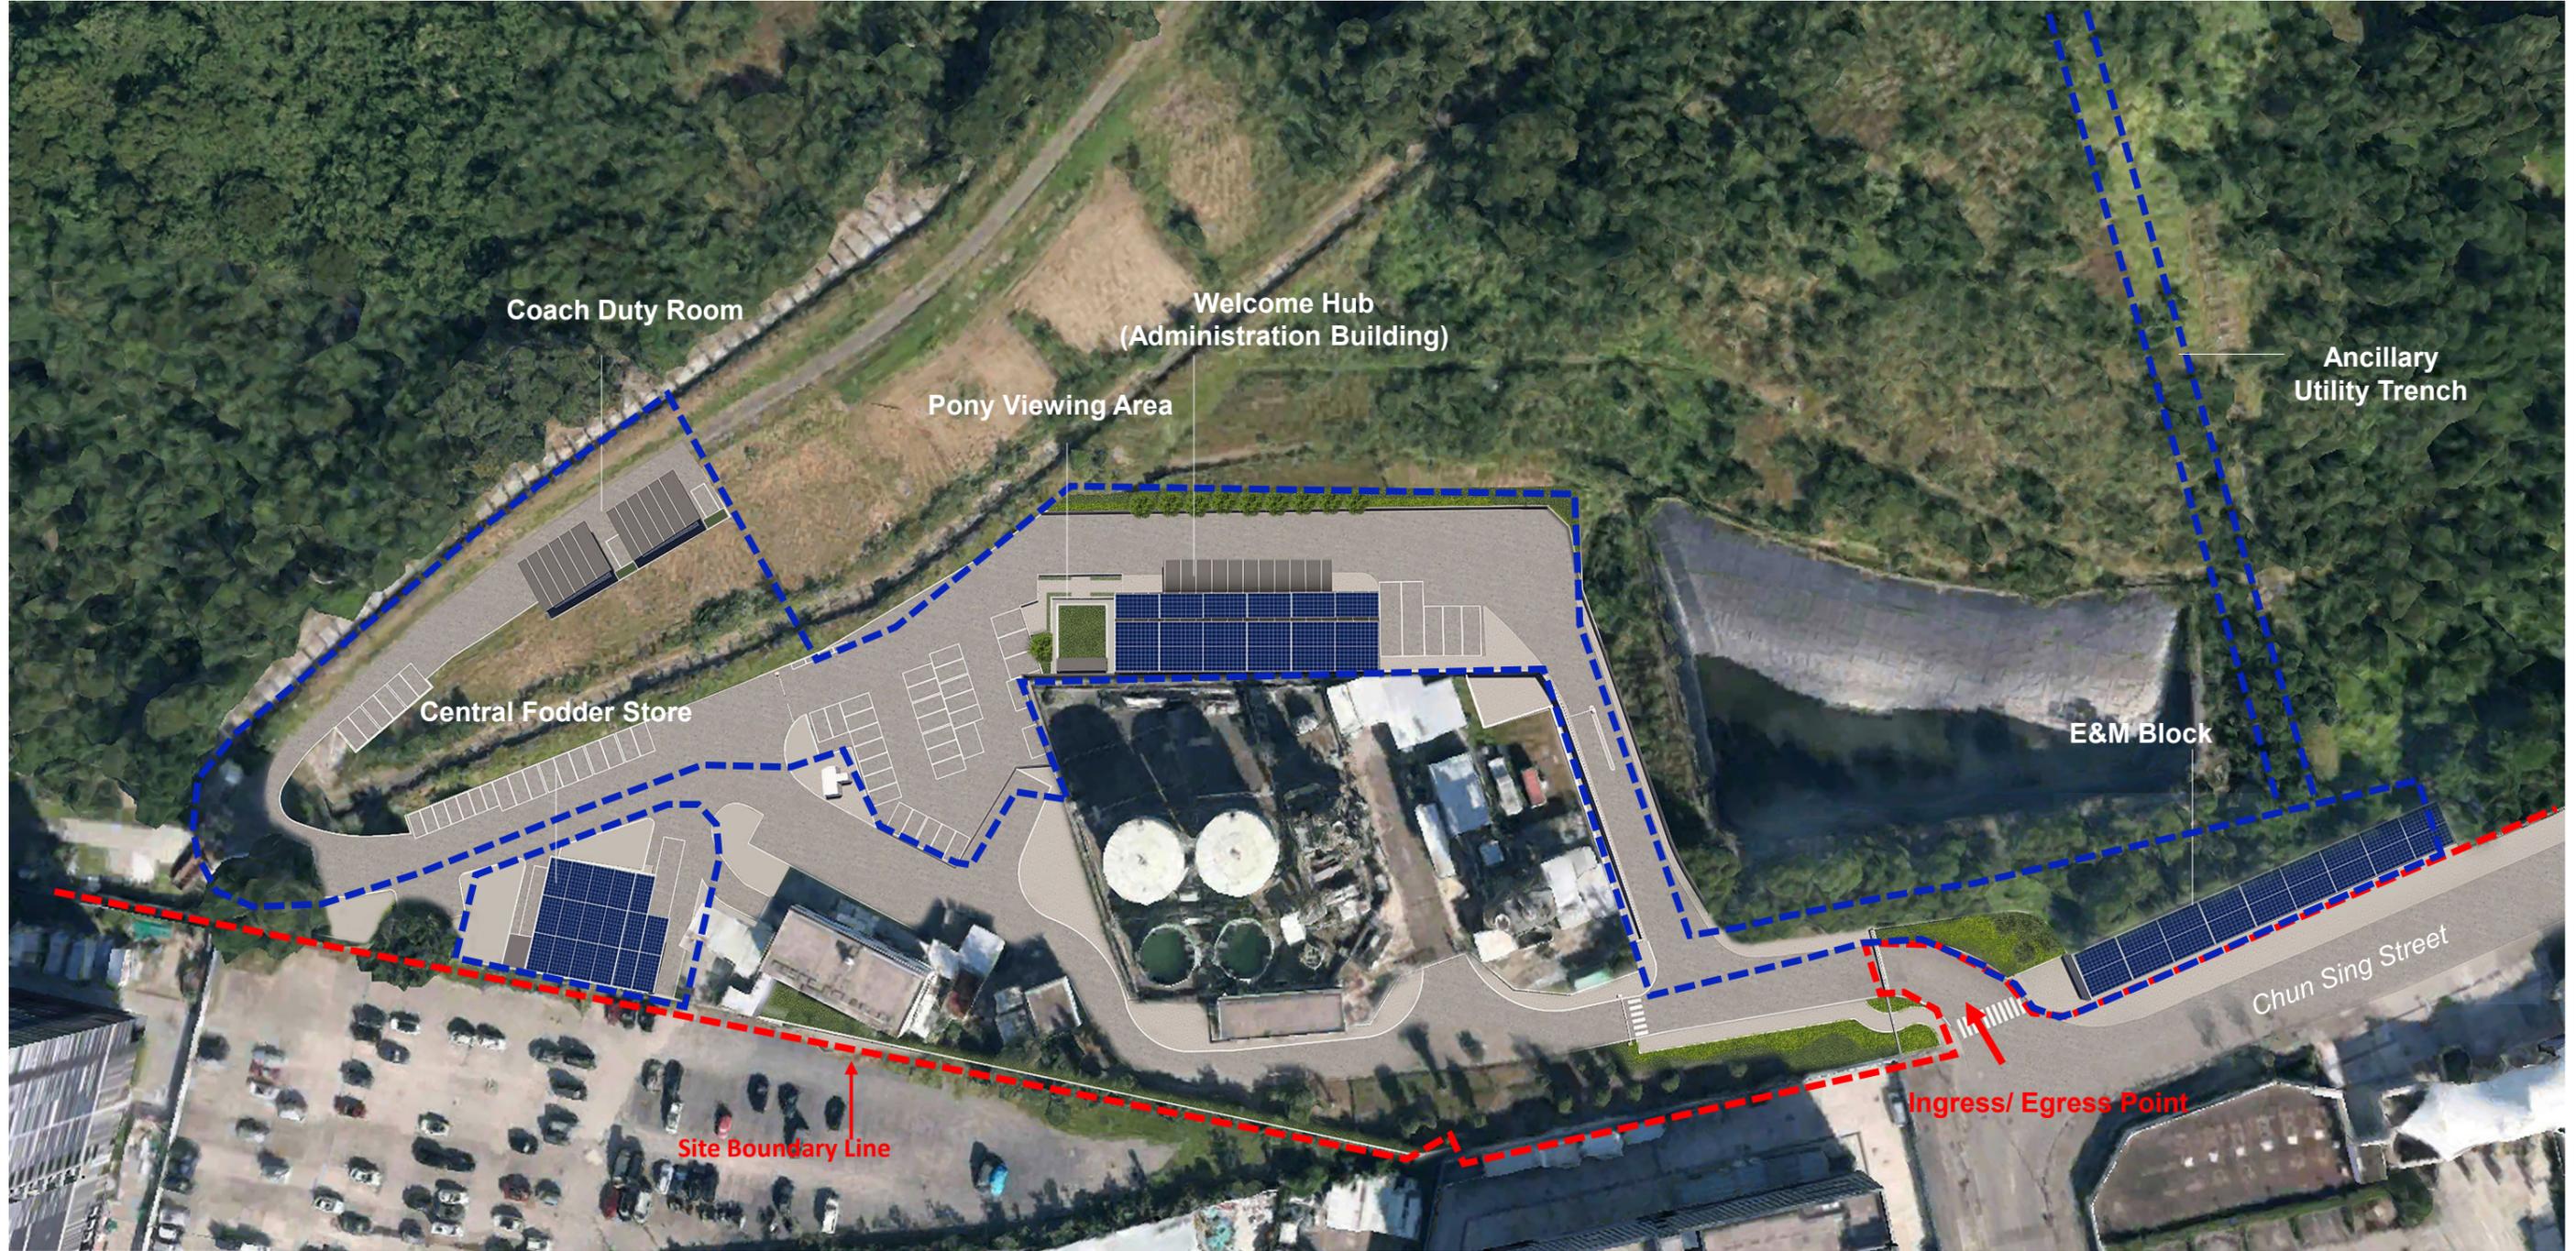

Title

Supplementary Drawings - Artist's Impression (for reference only)
Lower Platform

Checked	SKW	Drawn	RYT
Rev	0	Date	FEB 2026
Scale	Figure		Appendix 1 (Fig. 2.2)
N/A			

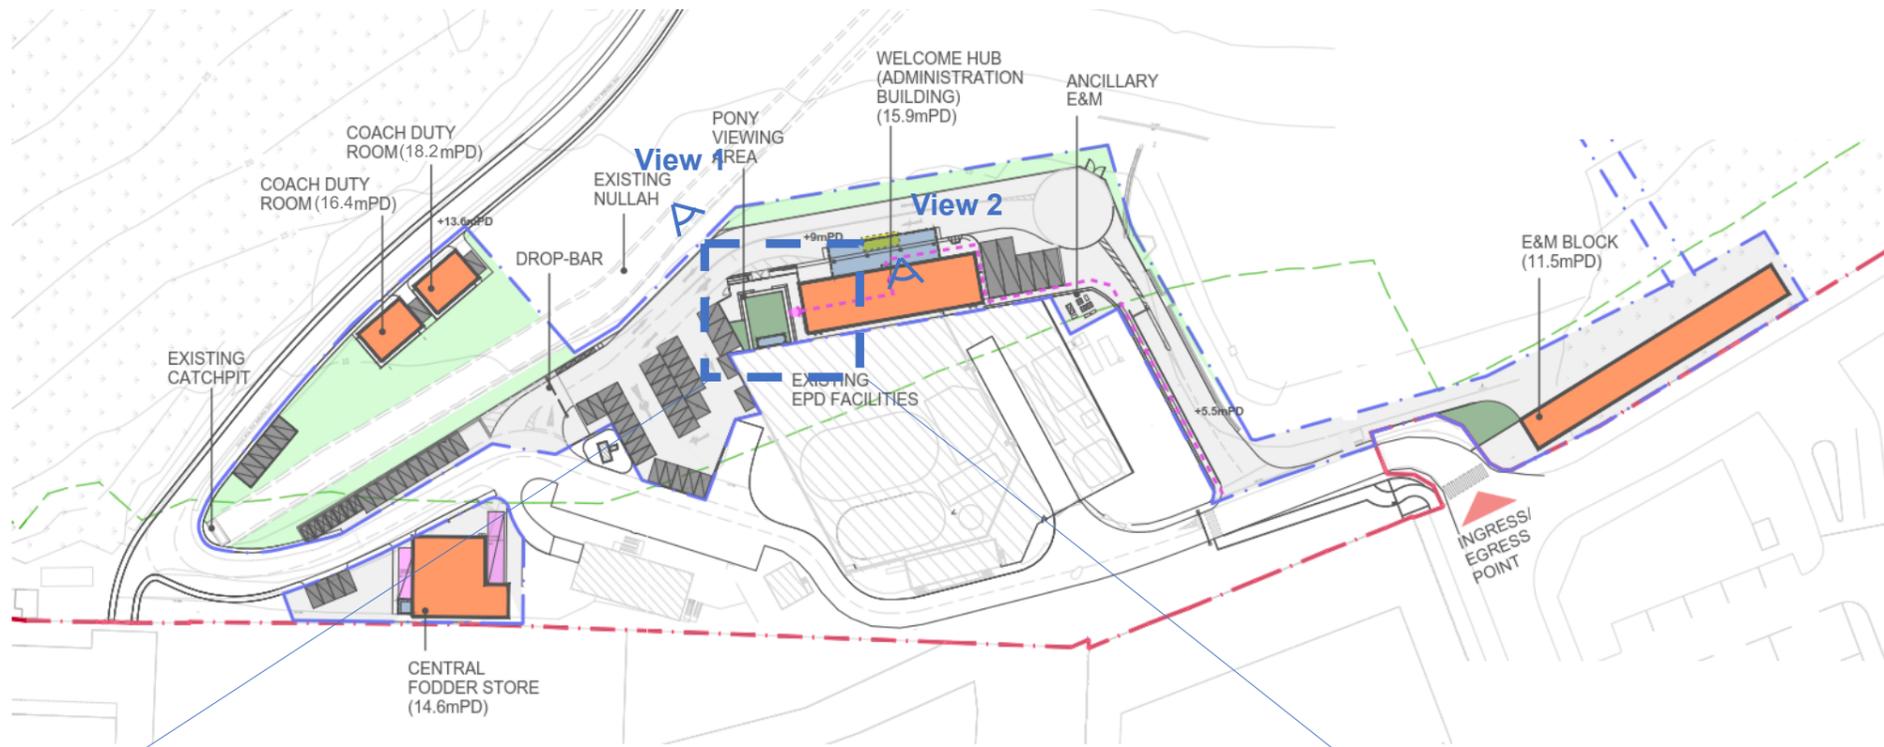

View 1: Pony Viewing Area



View 2: Welcome Hub



Title

Supplementary Drawings - Artist's Impression (for reference only)
Lower Platform


Checked	SKW	Drawn	RYT
Rev	0	Date	FEB 2026
Scale	Figure		
N/A	Appendix 1 (Fig. 2.3)		



Title

Supplementary Drawings - Artist's Impression (for reference only)
Middle Platform

Checked	SKW	Drawn	RYT
Rev	0	Date	FEB 2026
Scale	Figure		Appendix 1 (Fig. 2.4)
N/A			

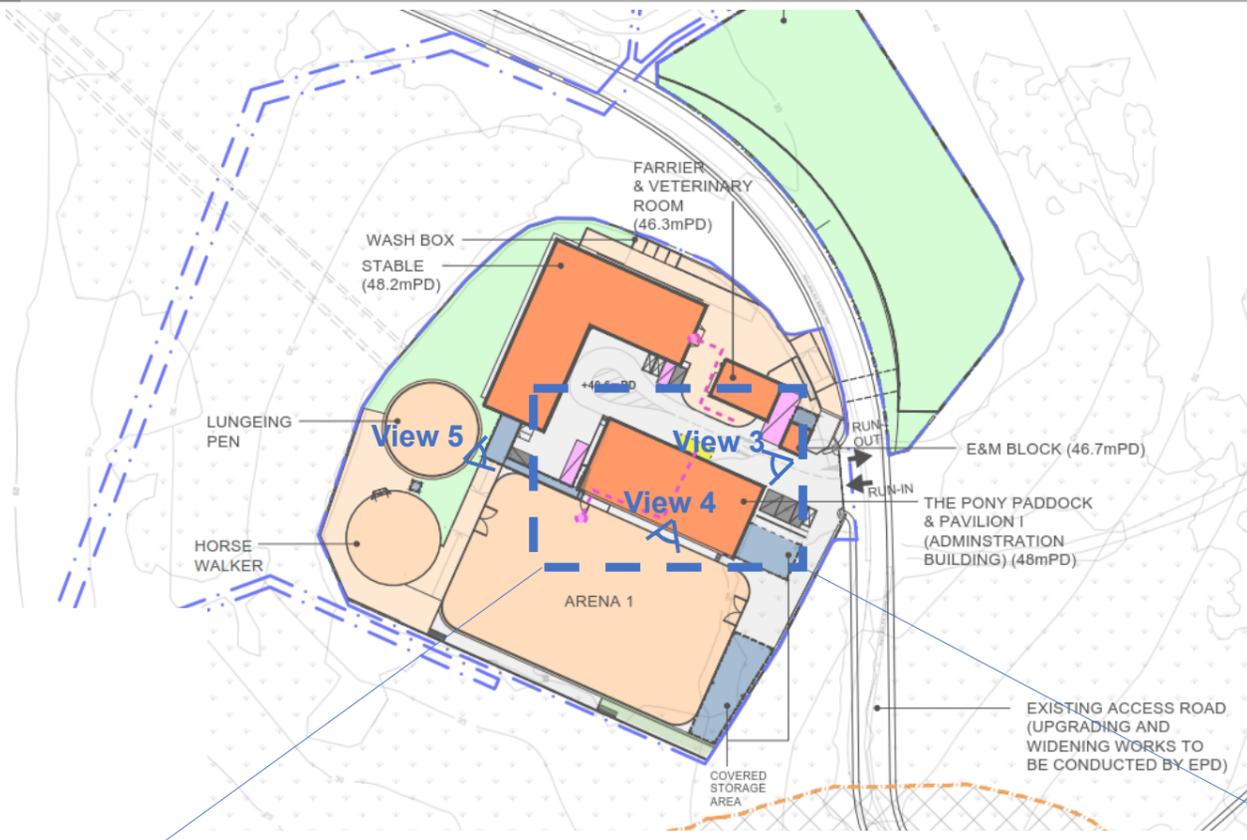

View 4: The Pony Paddock & Pavilion I



View 3: The Pony Paddock & Pavilion I




View 5: Covered Walkway



Title
 Supplementary Drawings - Artist's Impression (for reference only)
 Middle Platform


Checked	SKW	Drawn	RYT
Rev	0	Date	FEB 2026
Scale	Figure		
N/A	Appendix 1 (Fig. 2.5)		

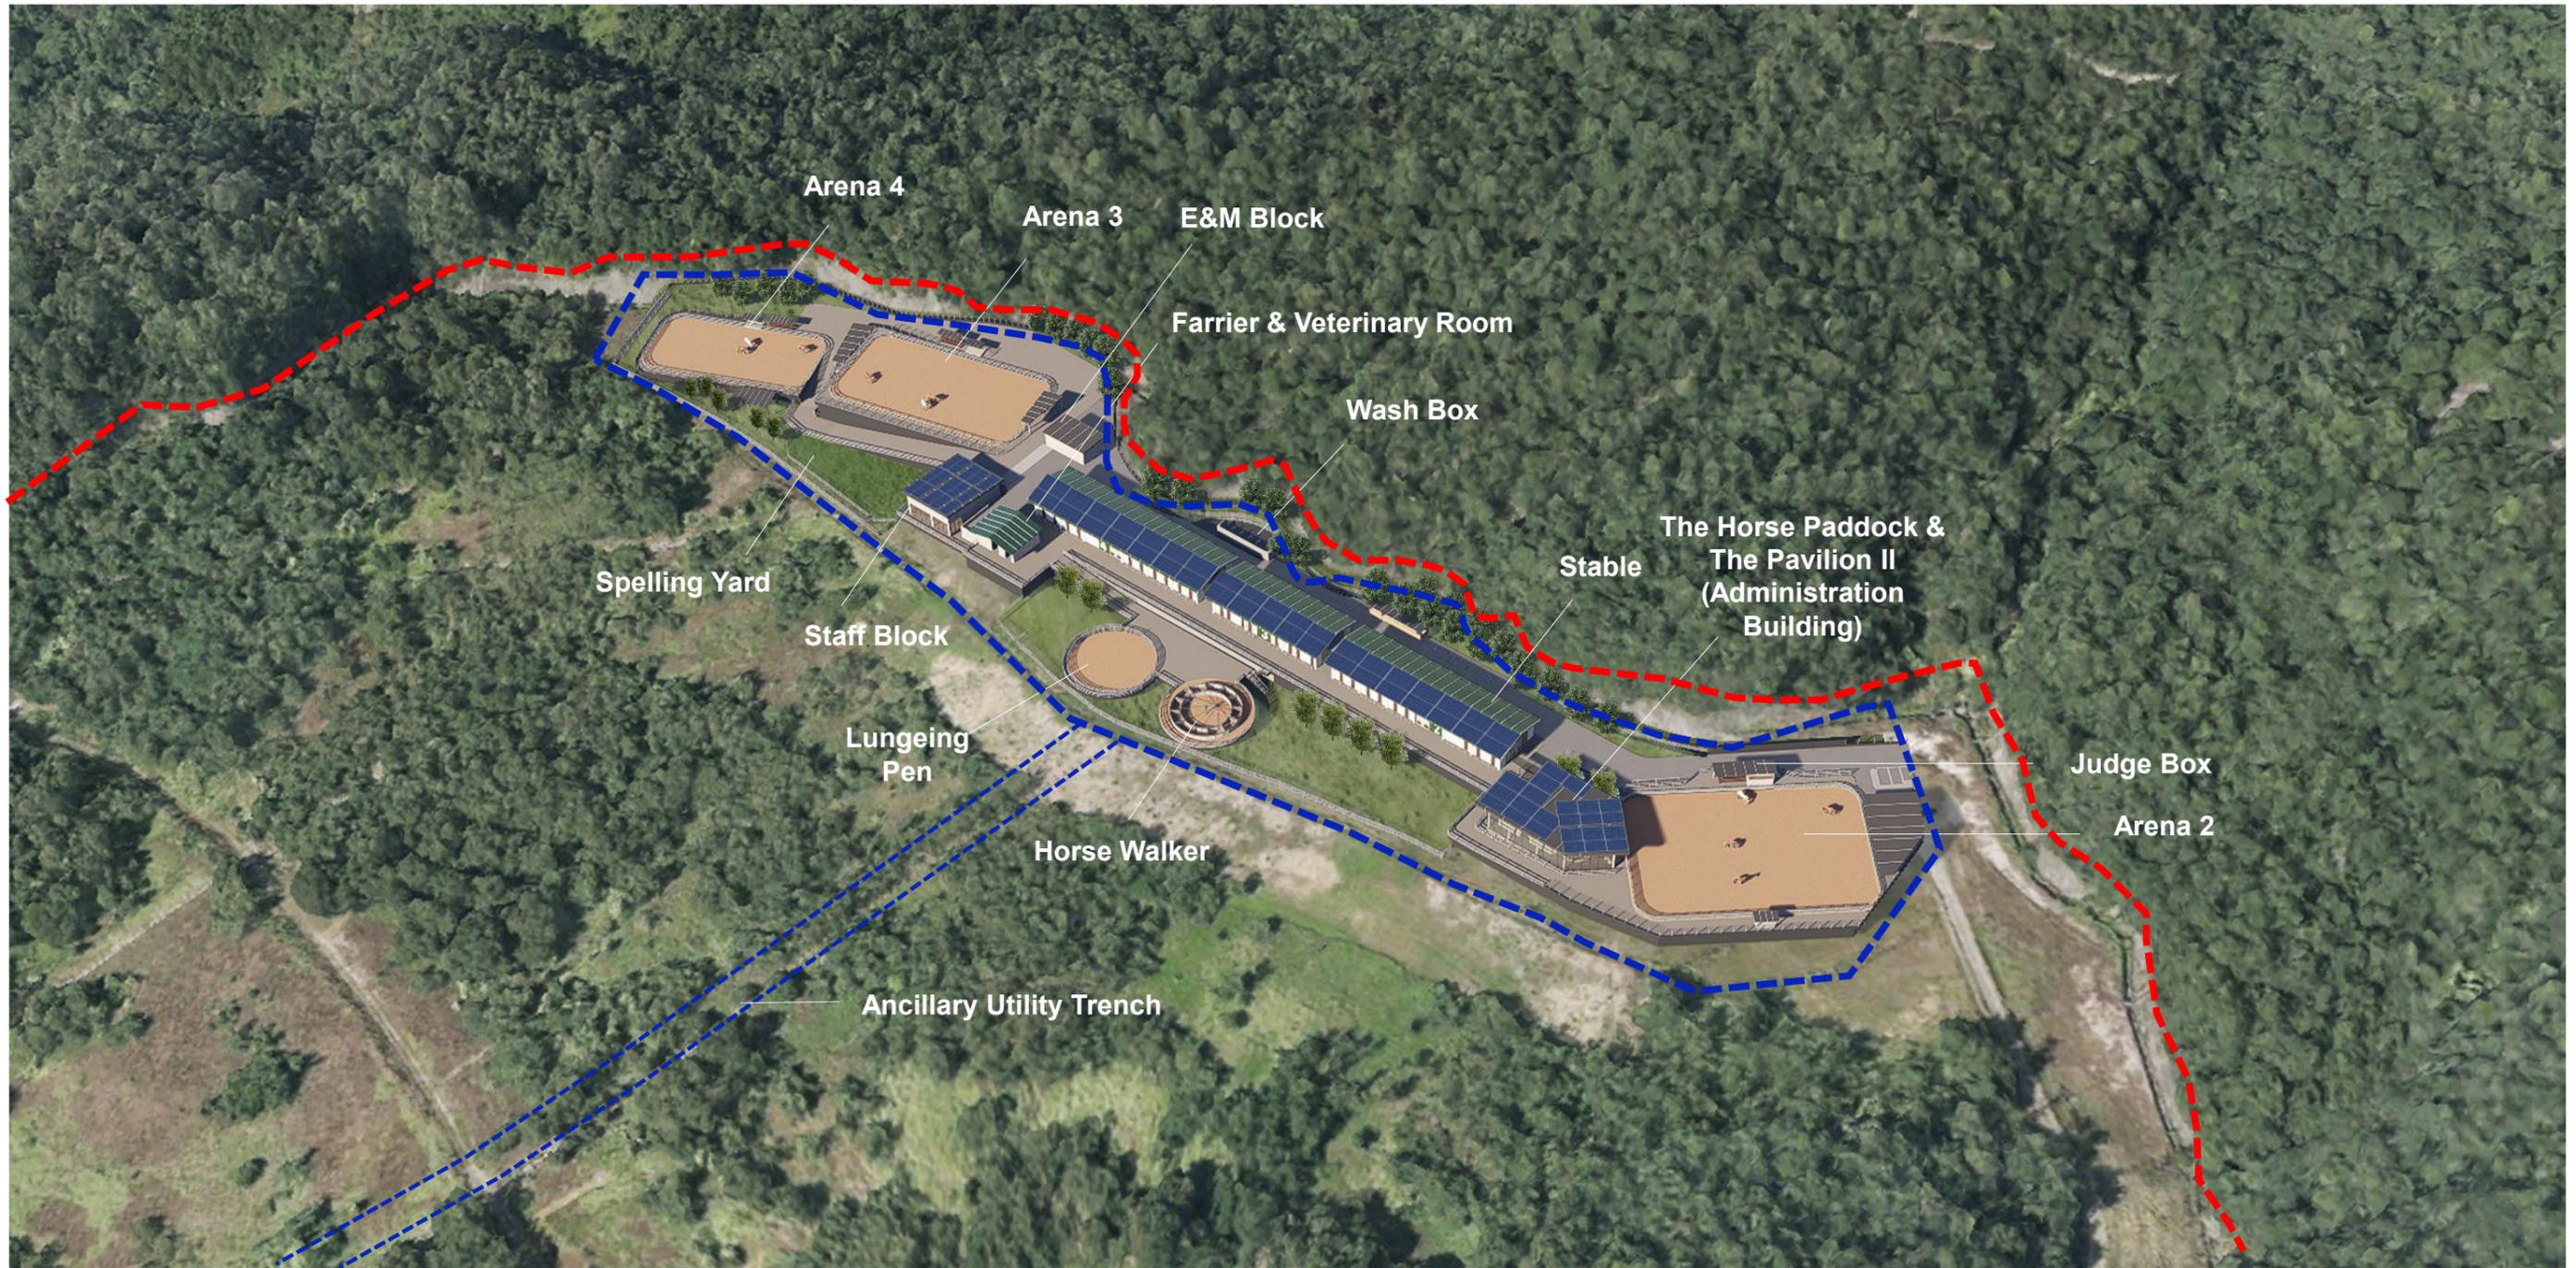


Title

Supplementary Drawings - Artist's Impression (for reference only)
Upper Platform

Checked	SKW	Drawn	RYT
Rev	0	Date	FEB 2026
Scale	Figure		Appendix 1 (Fig. 2.6)
N/A			

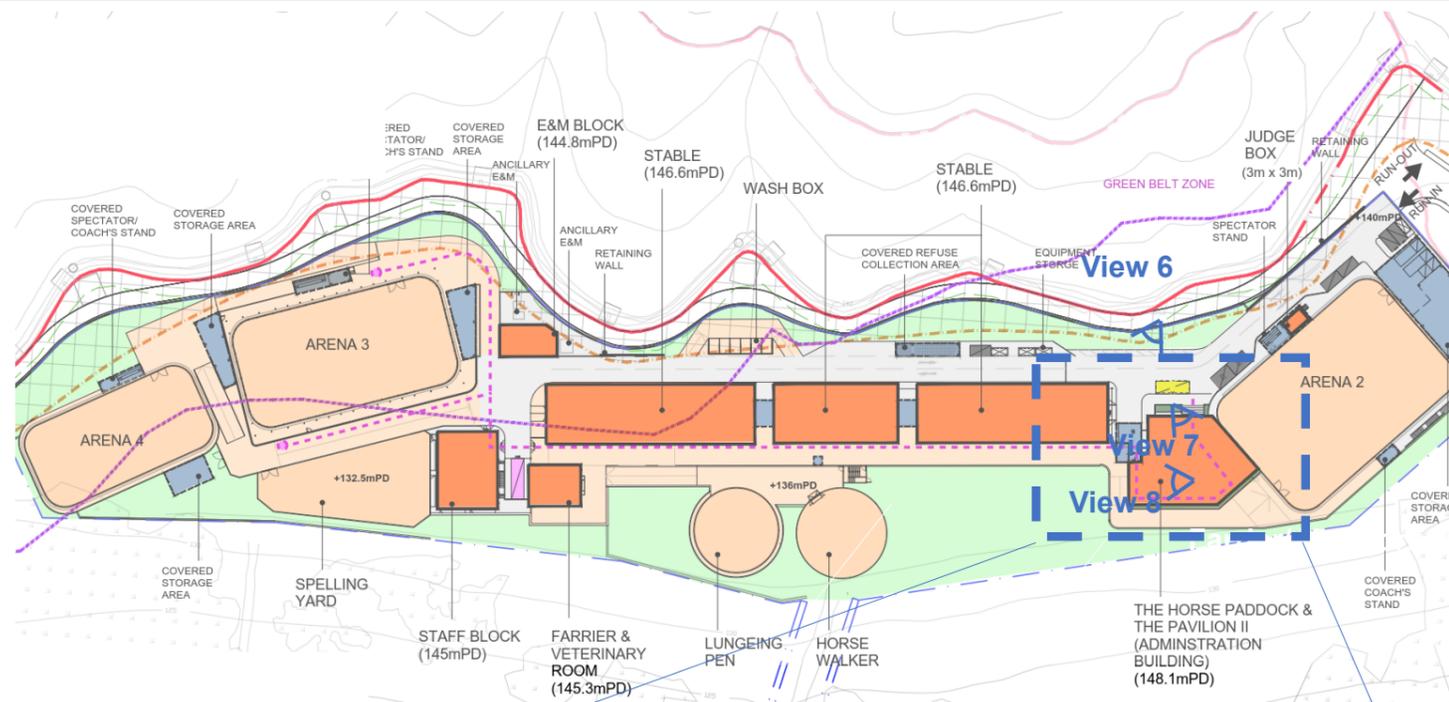

View: 7 The Horse Paddock & The Pavilion II

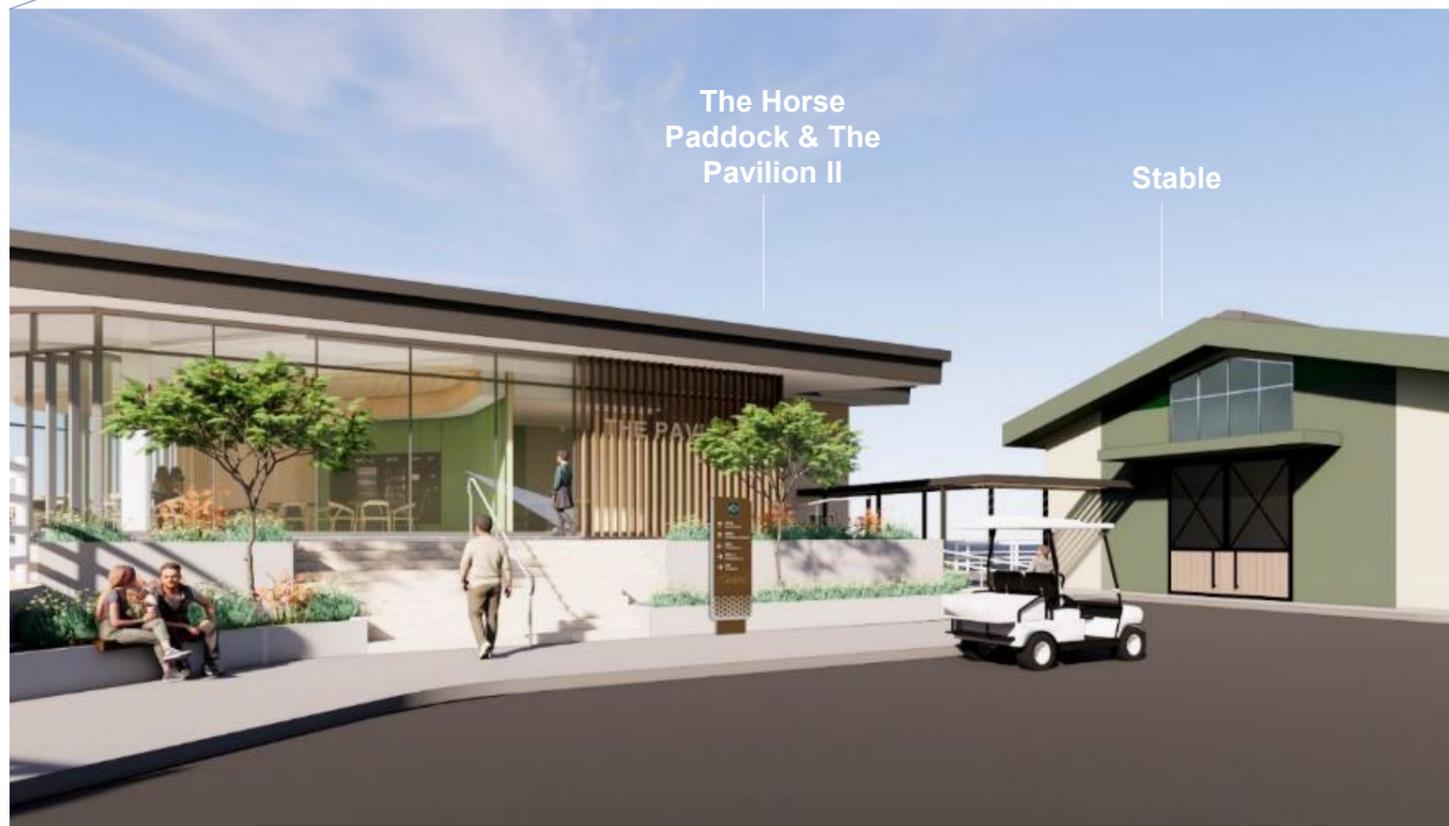

View 6: The Horse Paddock & The Pavilion II



View 8: The Horse Paddock & The Pavilion II



Title

Supplementary Drawings - Artist's Impression (for reference only)
Upper Platform

Checked	SKW	Drawn	RYT
Rev	0	Date	FEB 2026
Scale	N/A	Figure Appendix 1 (Fig. 2.7)	