



Appendix 1


Schematic Architectural Drawings

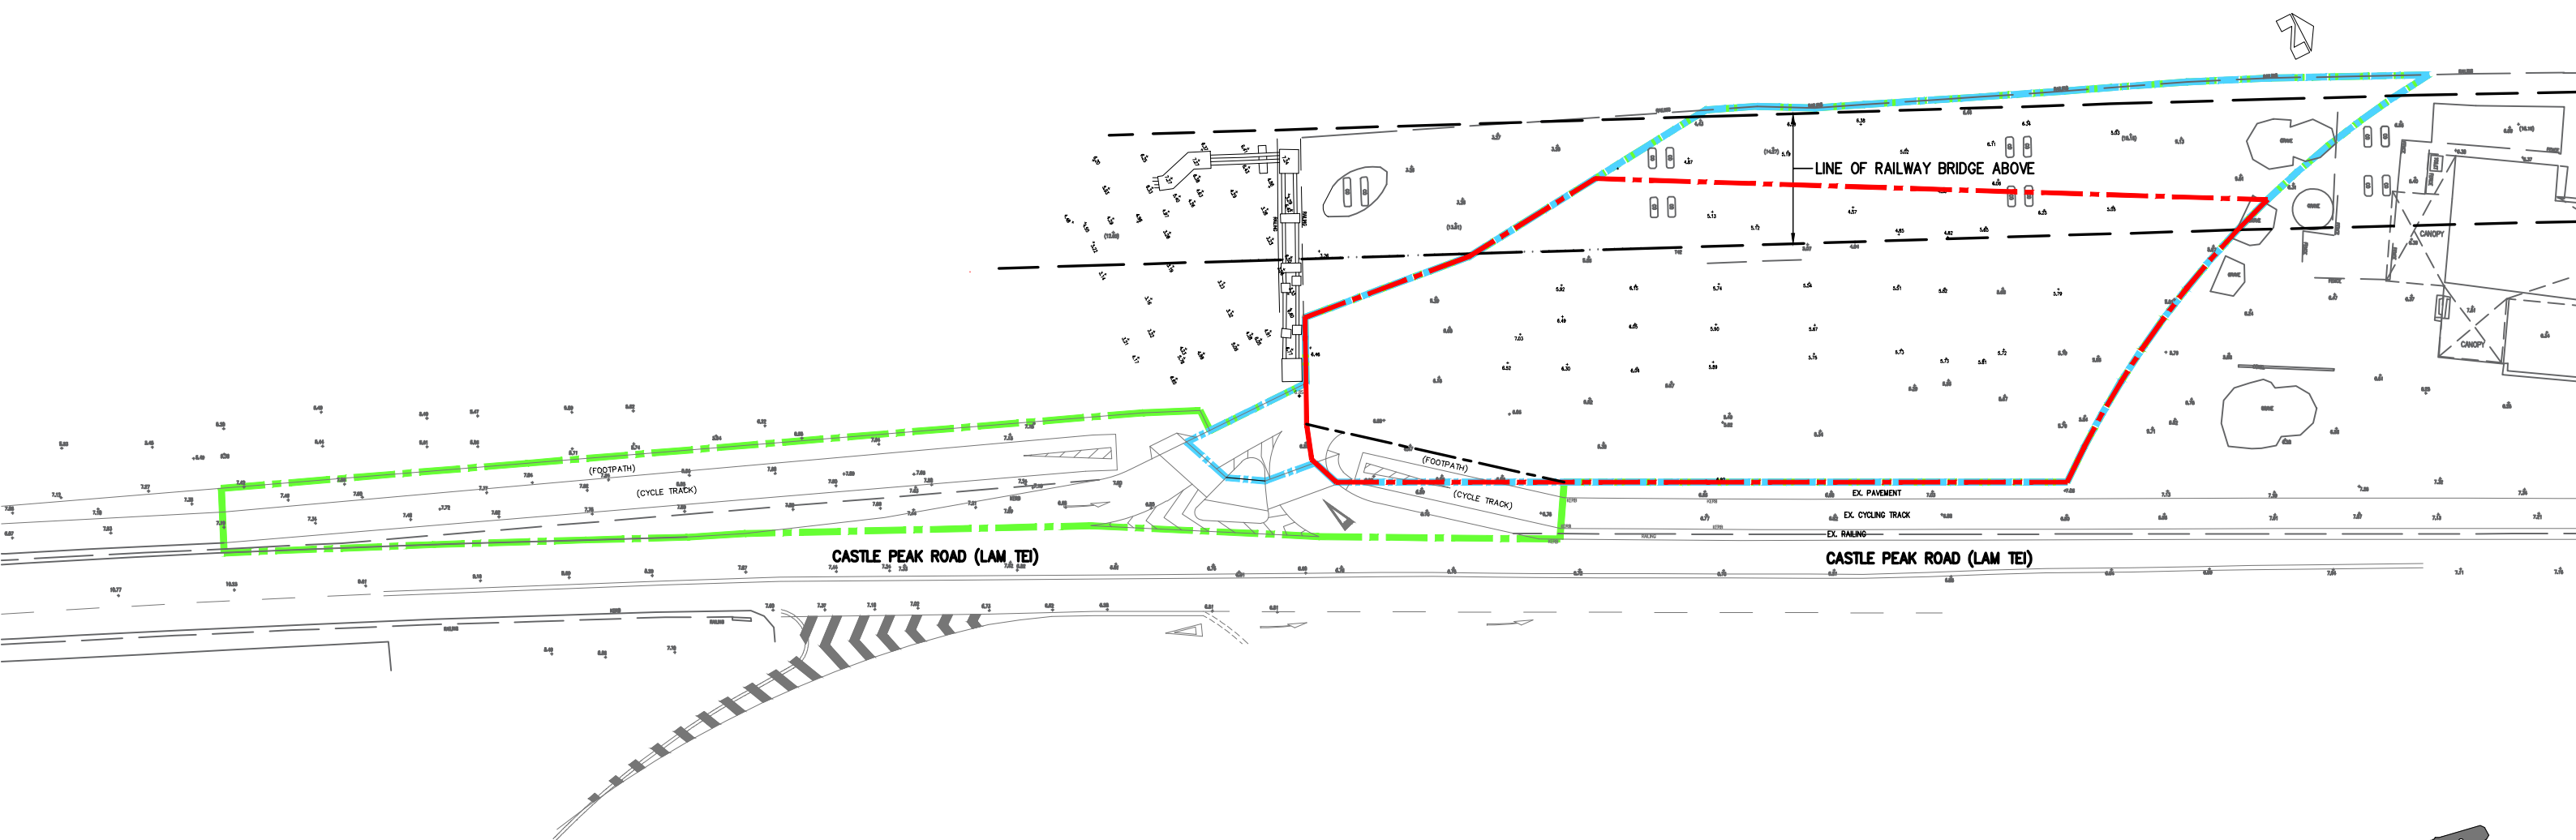

- DEVELOPMENT BOUNDARY
- SITE BOUNDARY
- APPLICATION BOUNDARY

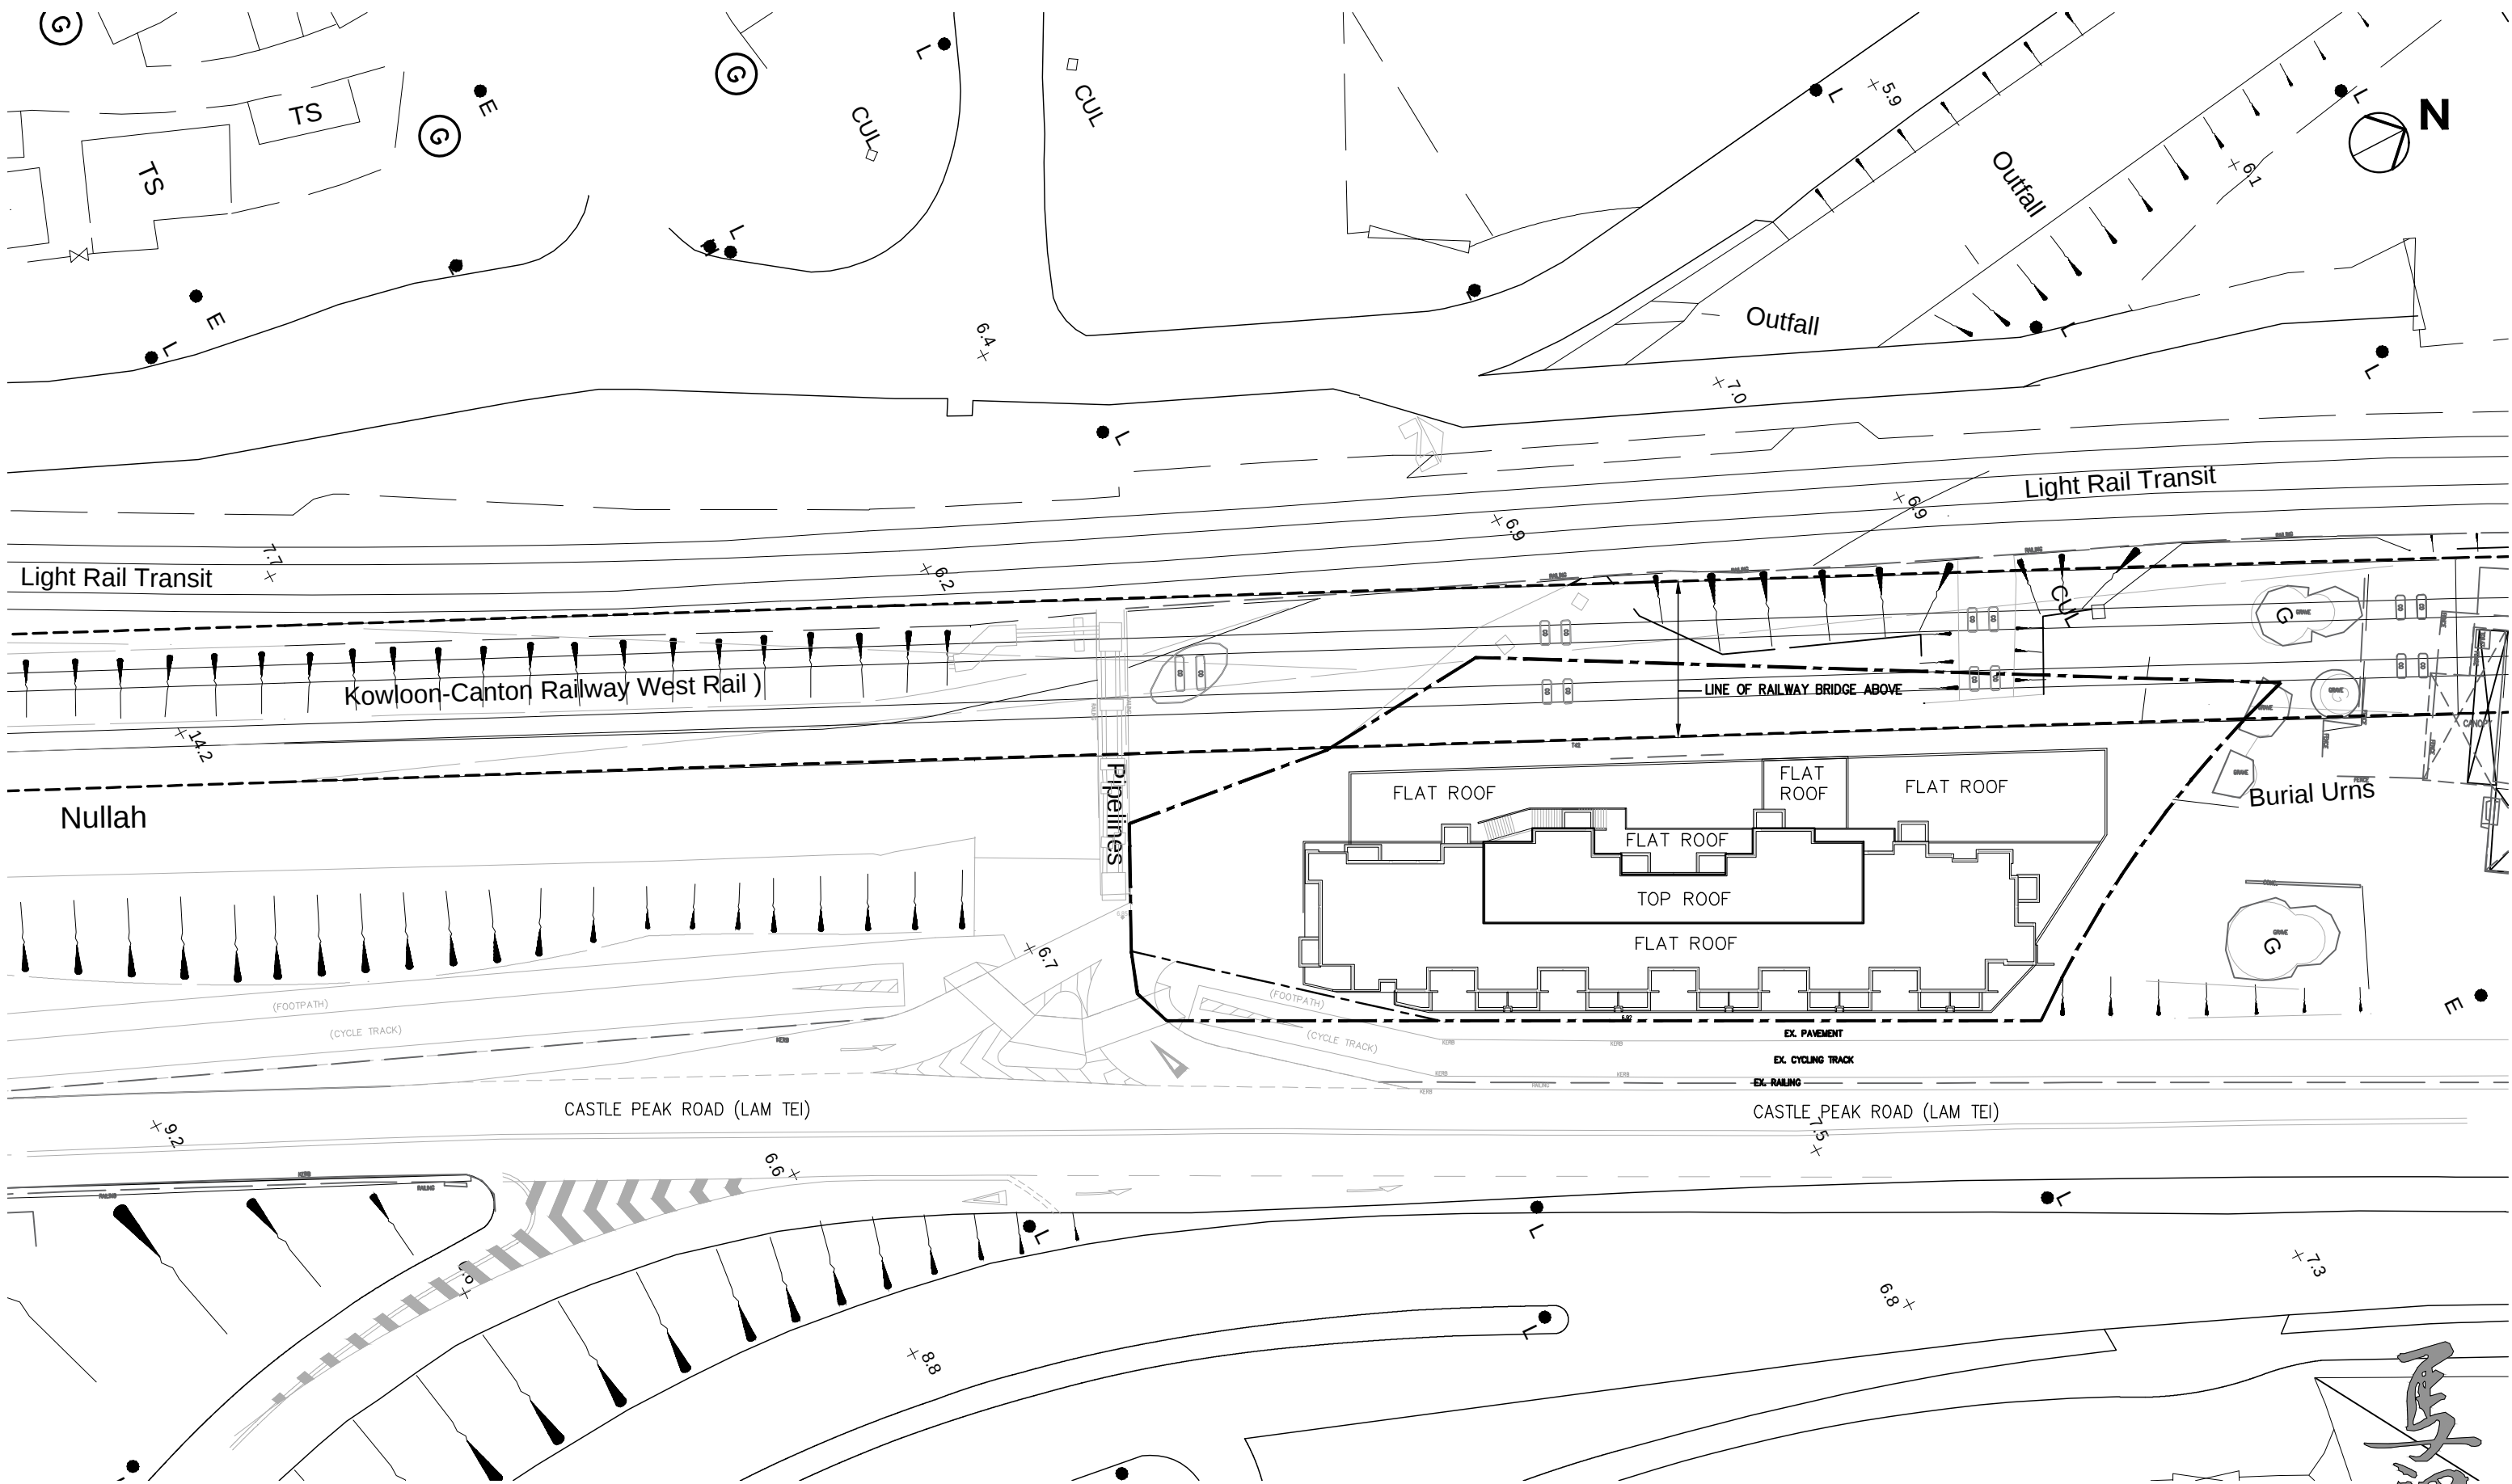


BLOCK PLAN

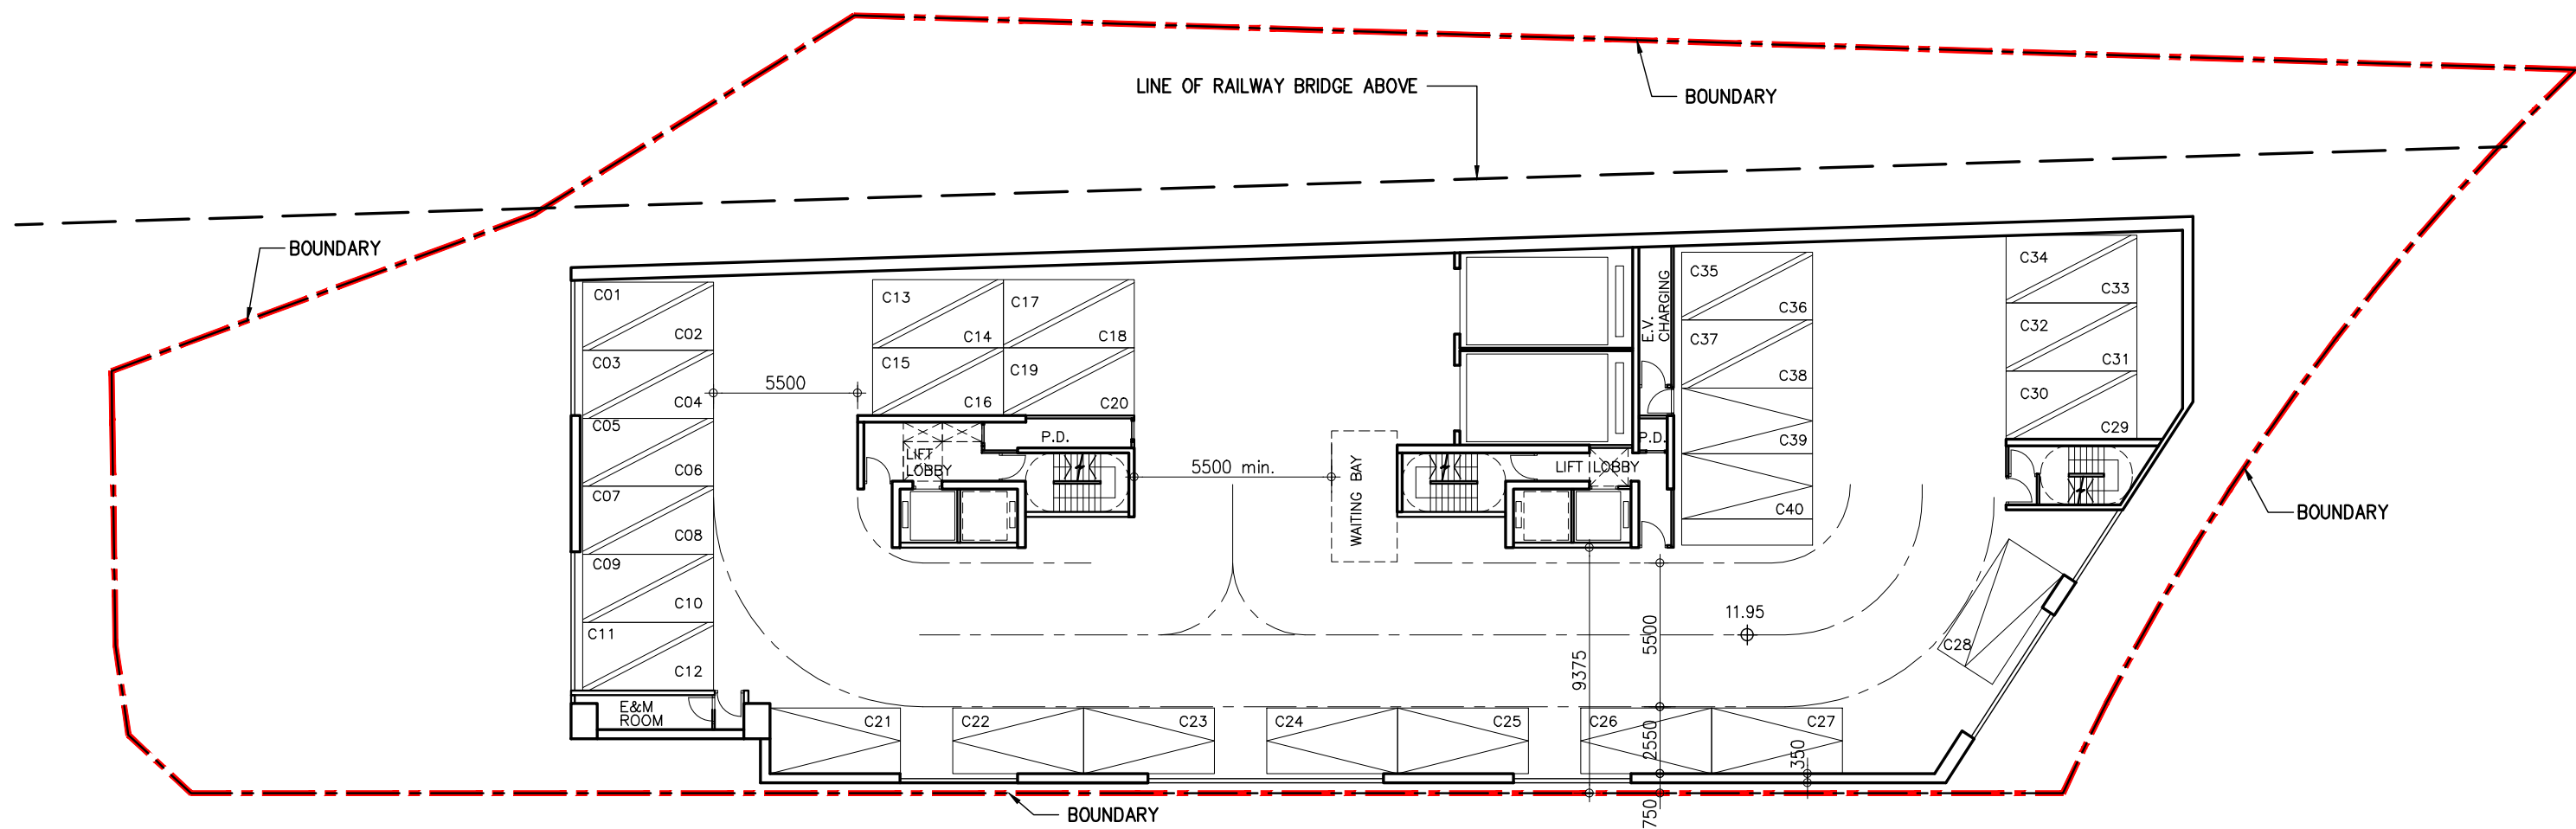

1st FLOOR PLAN

NOS. OF PRIVATE CAR PARKING = 40 NOS.


-  PRIVATE CAR PARKING
-  DOUBLE DECK CAR PARKING

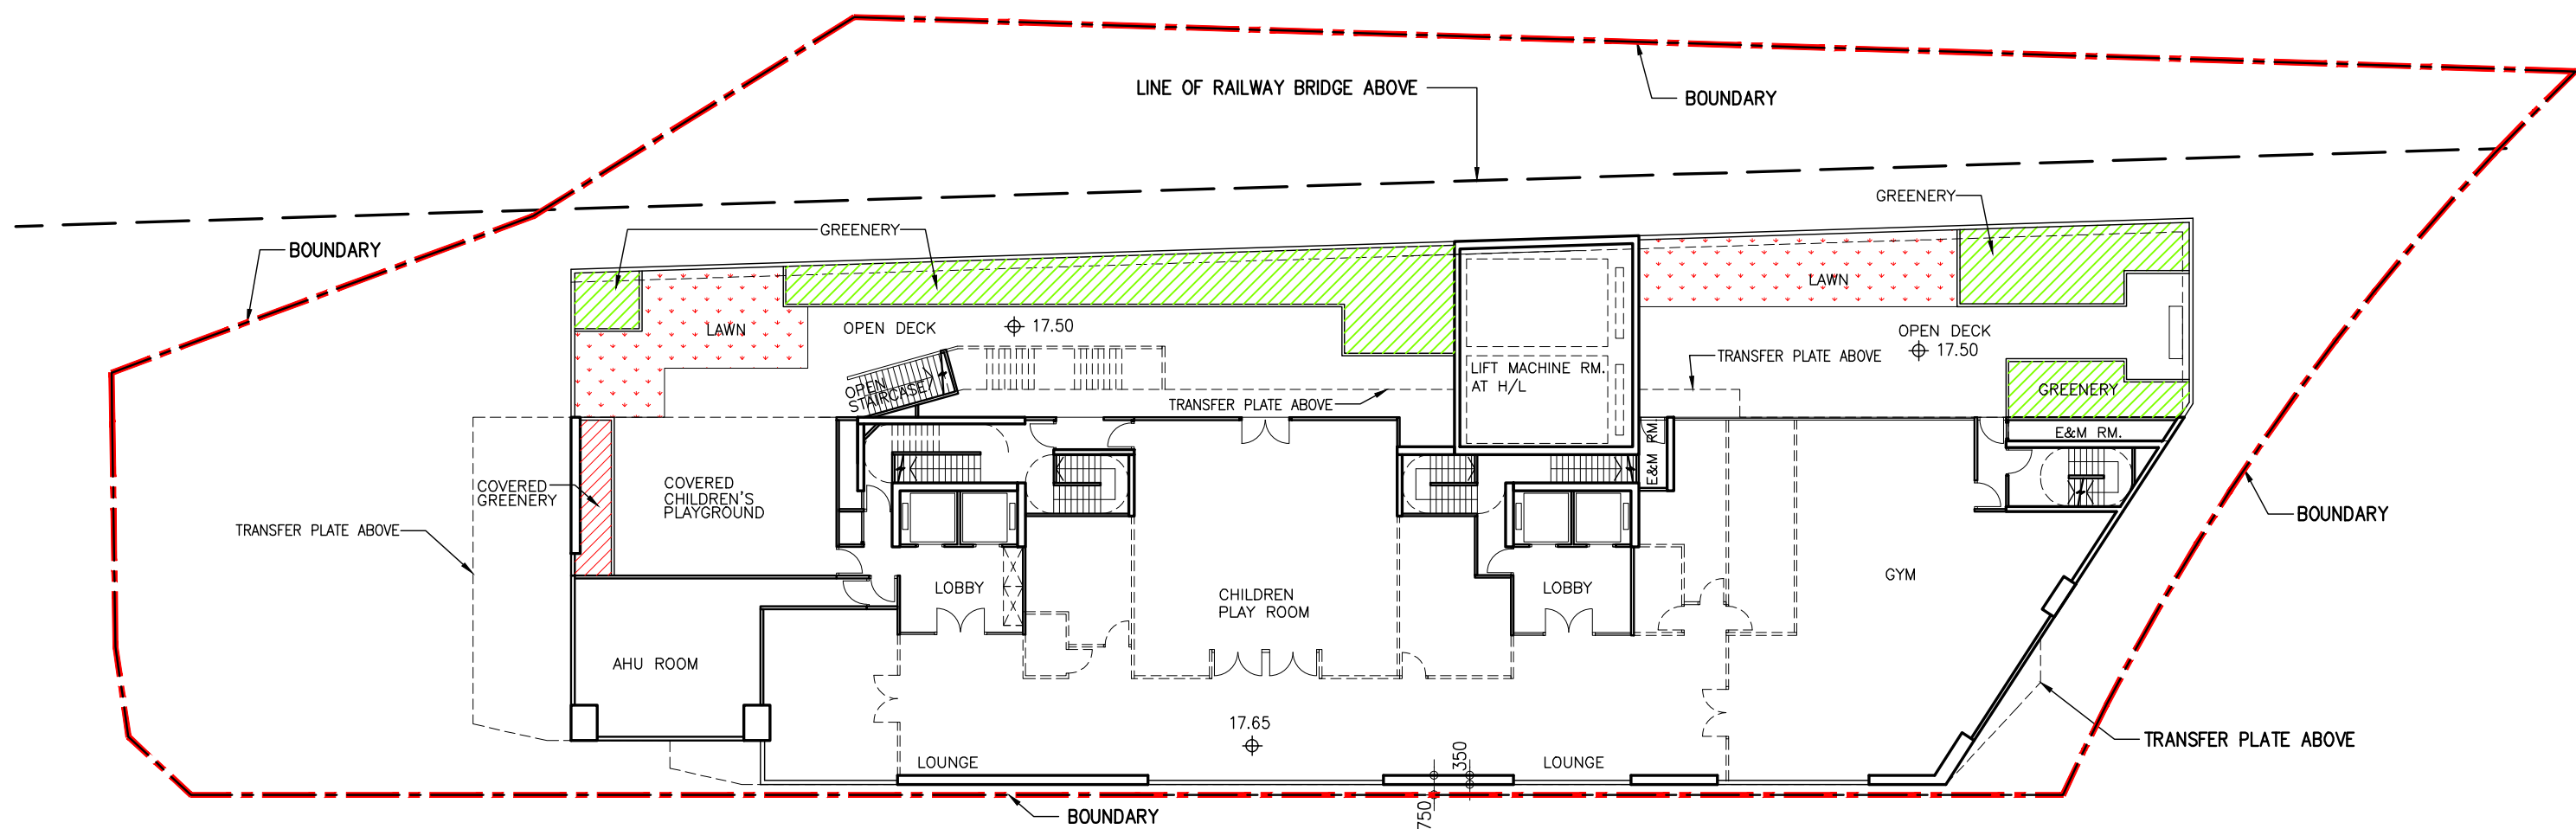

2nd FLOOR PLAN (RESIDENTIAL RECREATIONAL FACILITIES)


RECREATIONAL FACILITIES AREA = 10800.00 x 5% = 540.00 s.m.

 GREENERY / LAWN
 COVERED GREENERY

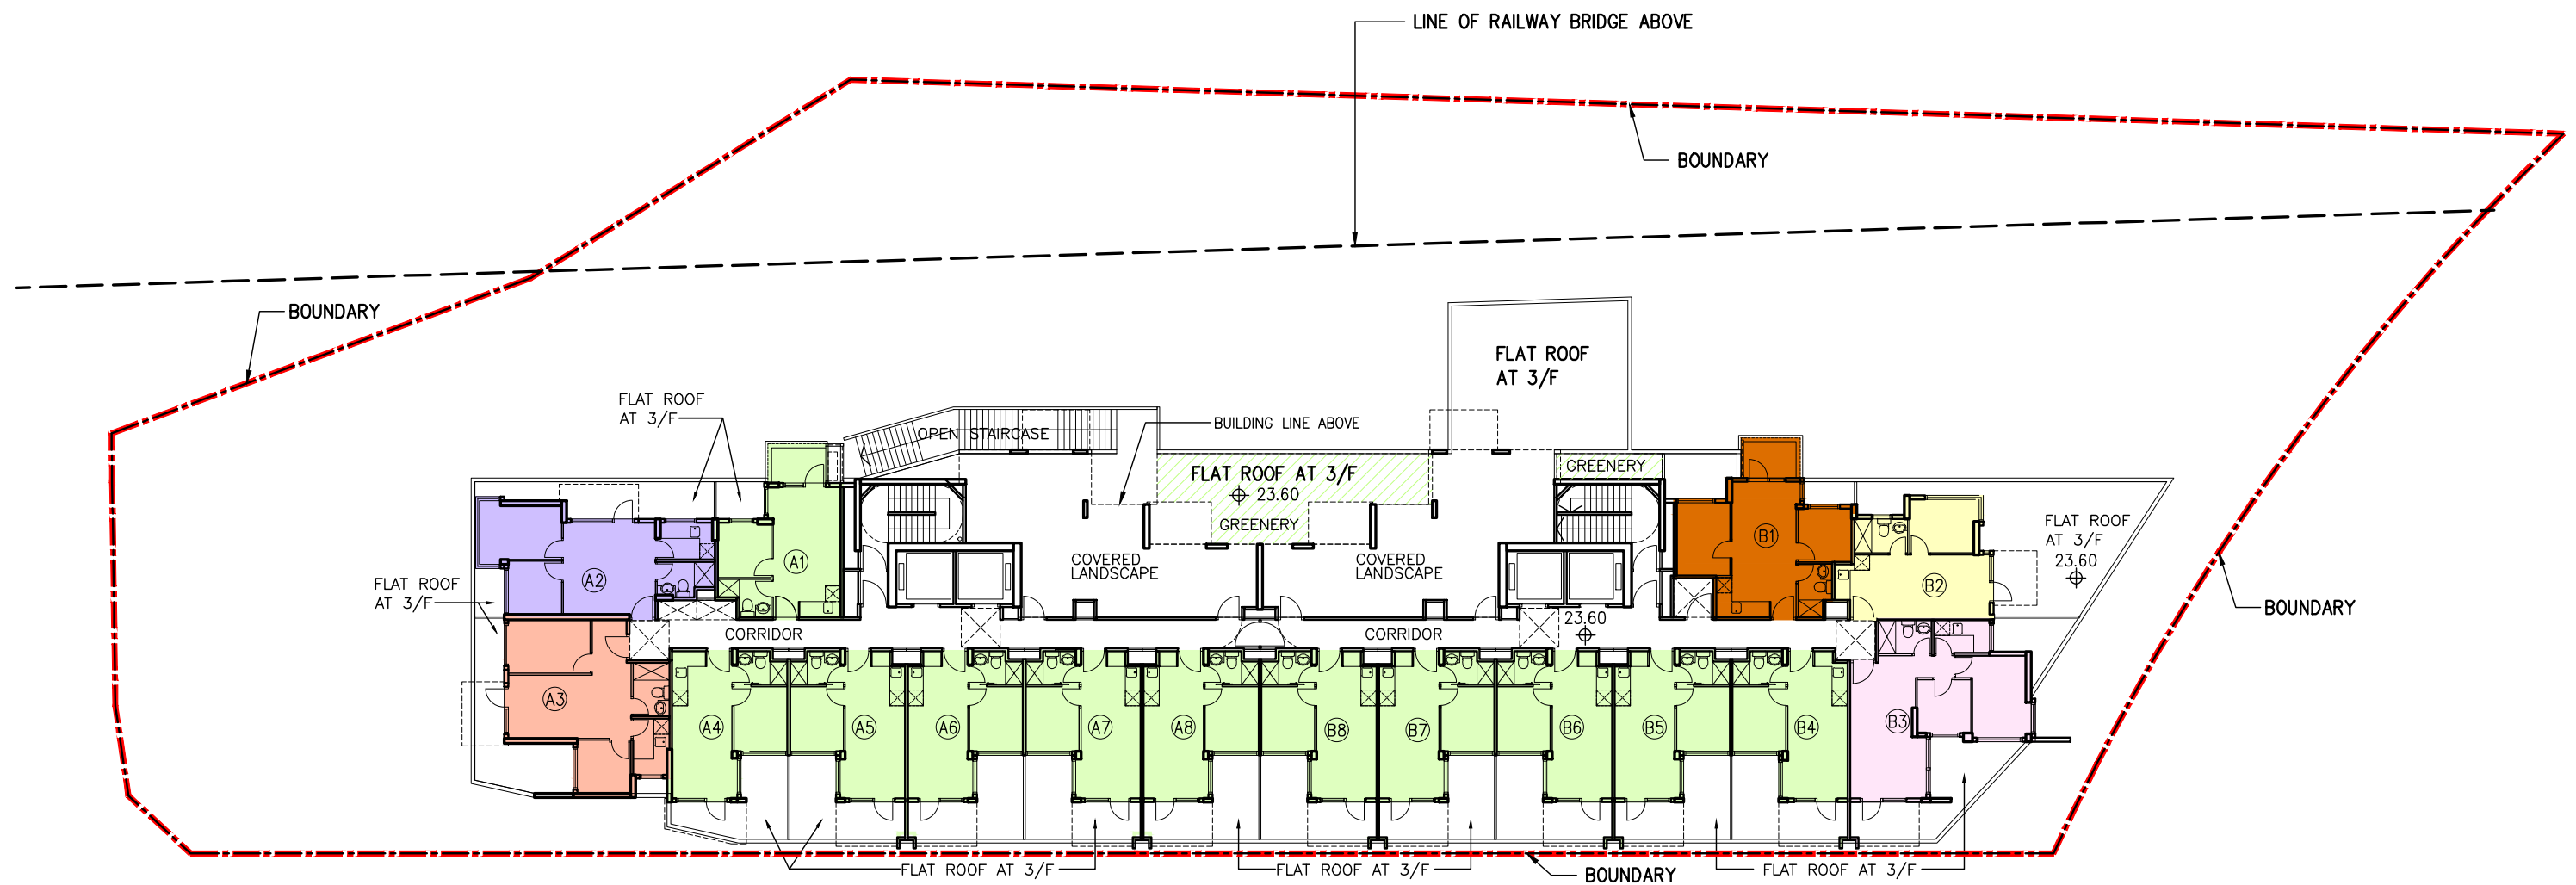


3rd FLOOR PLAN (1 STOREY)
(16 UNITS)

 GREENERY

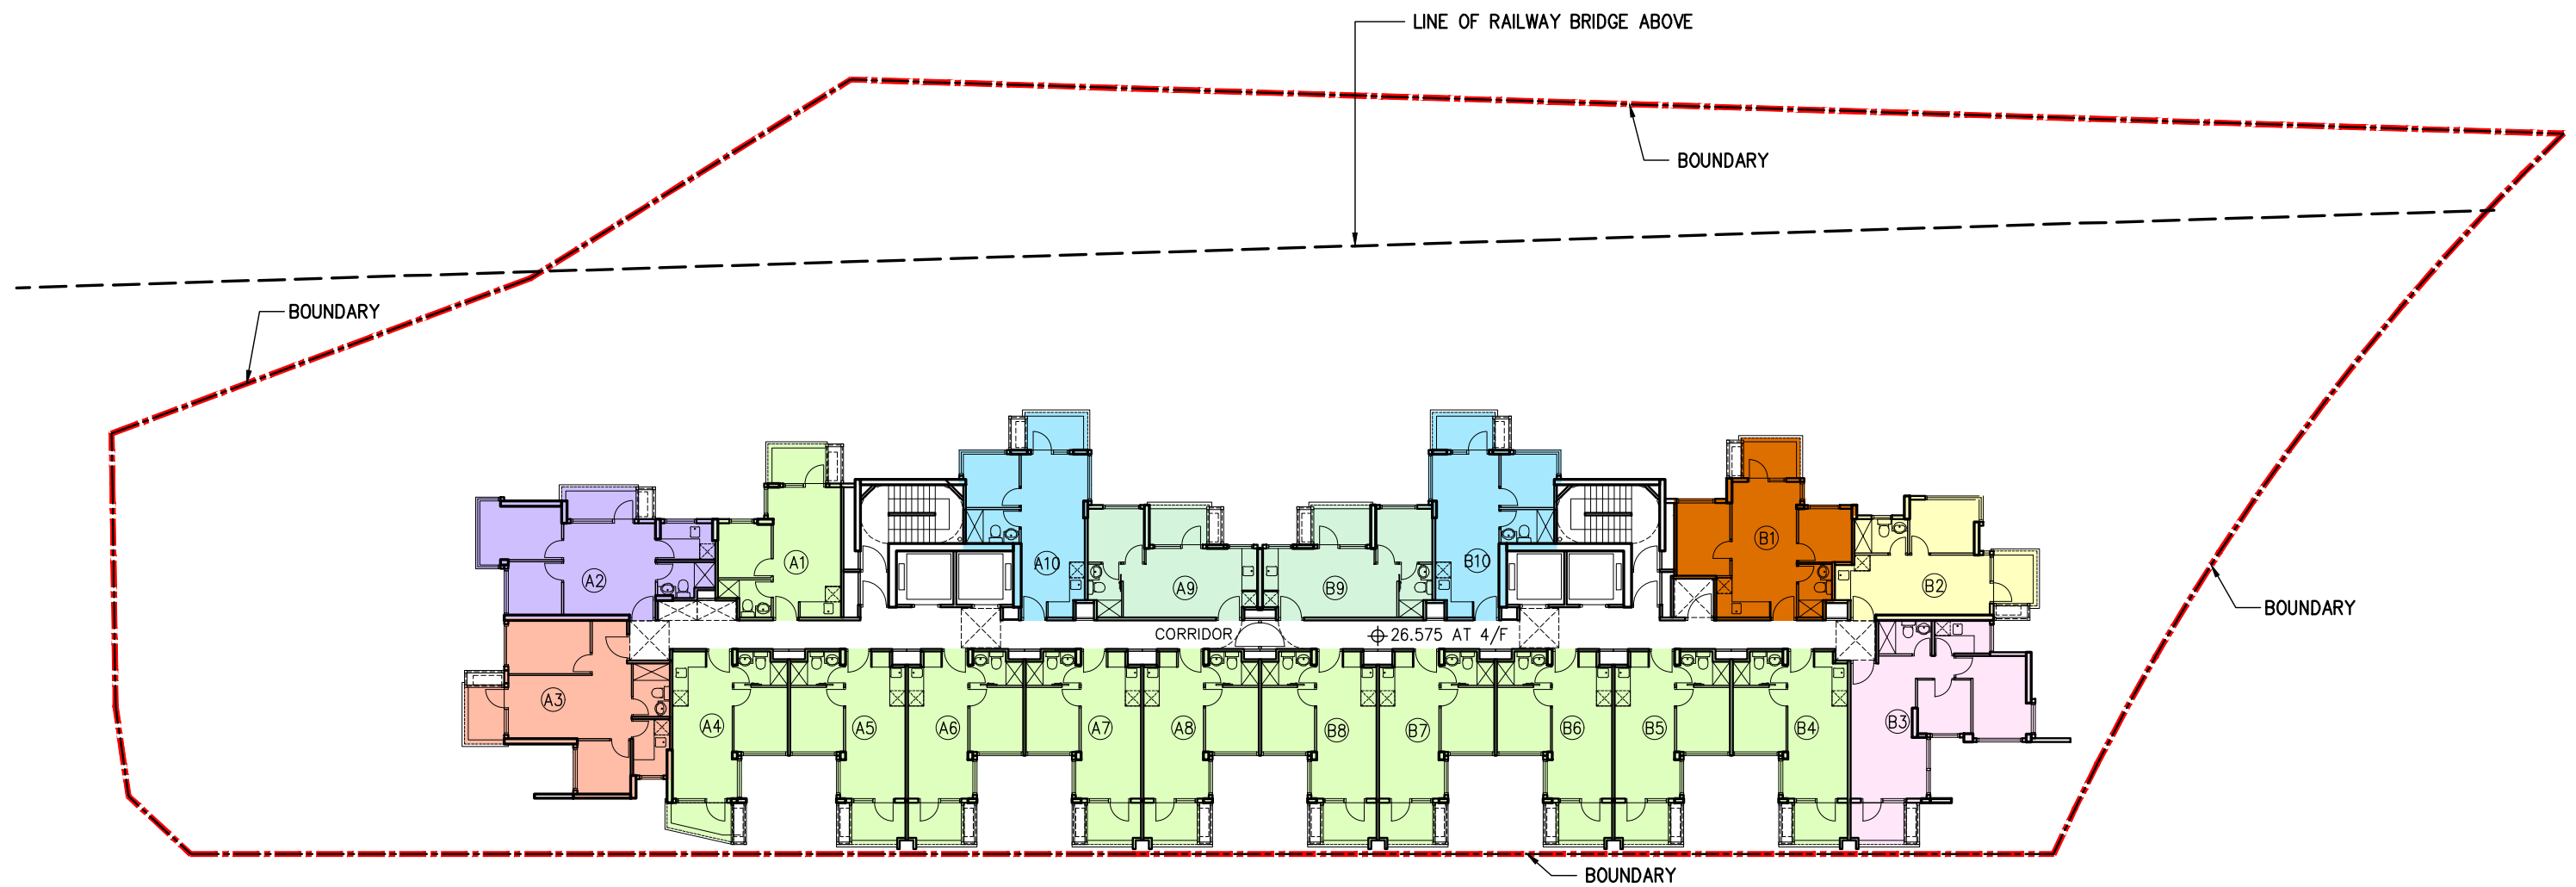


4th TO 19th FLOOR PLAN (16 STOREYS)
(20 UNITS)

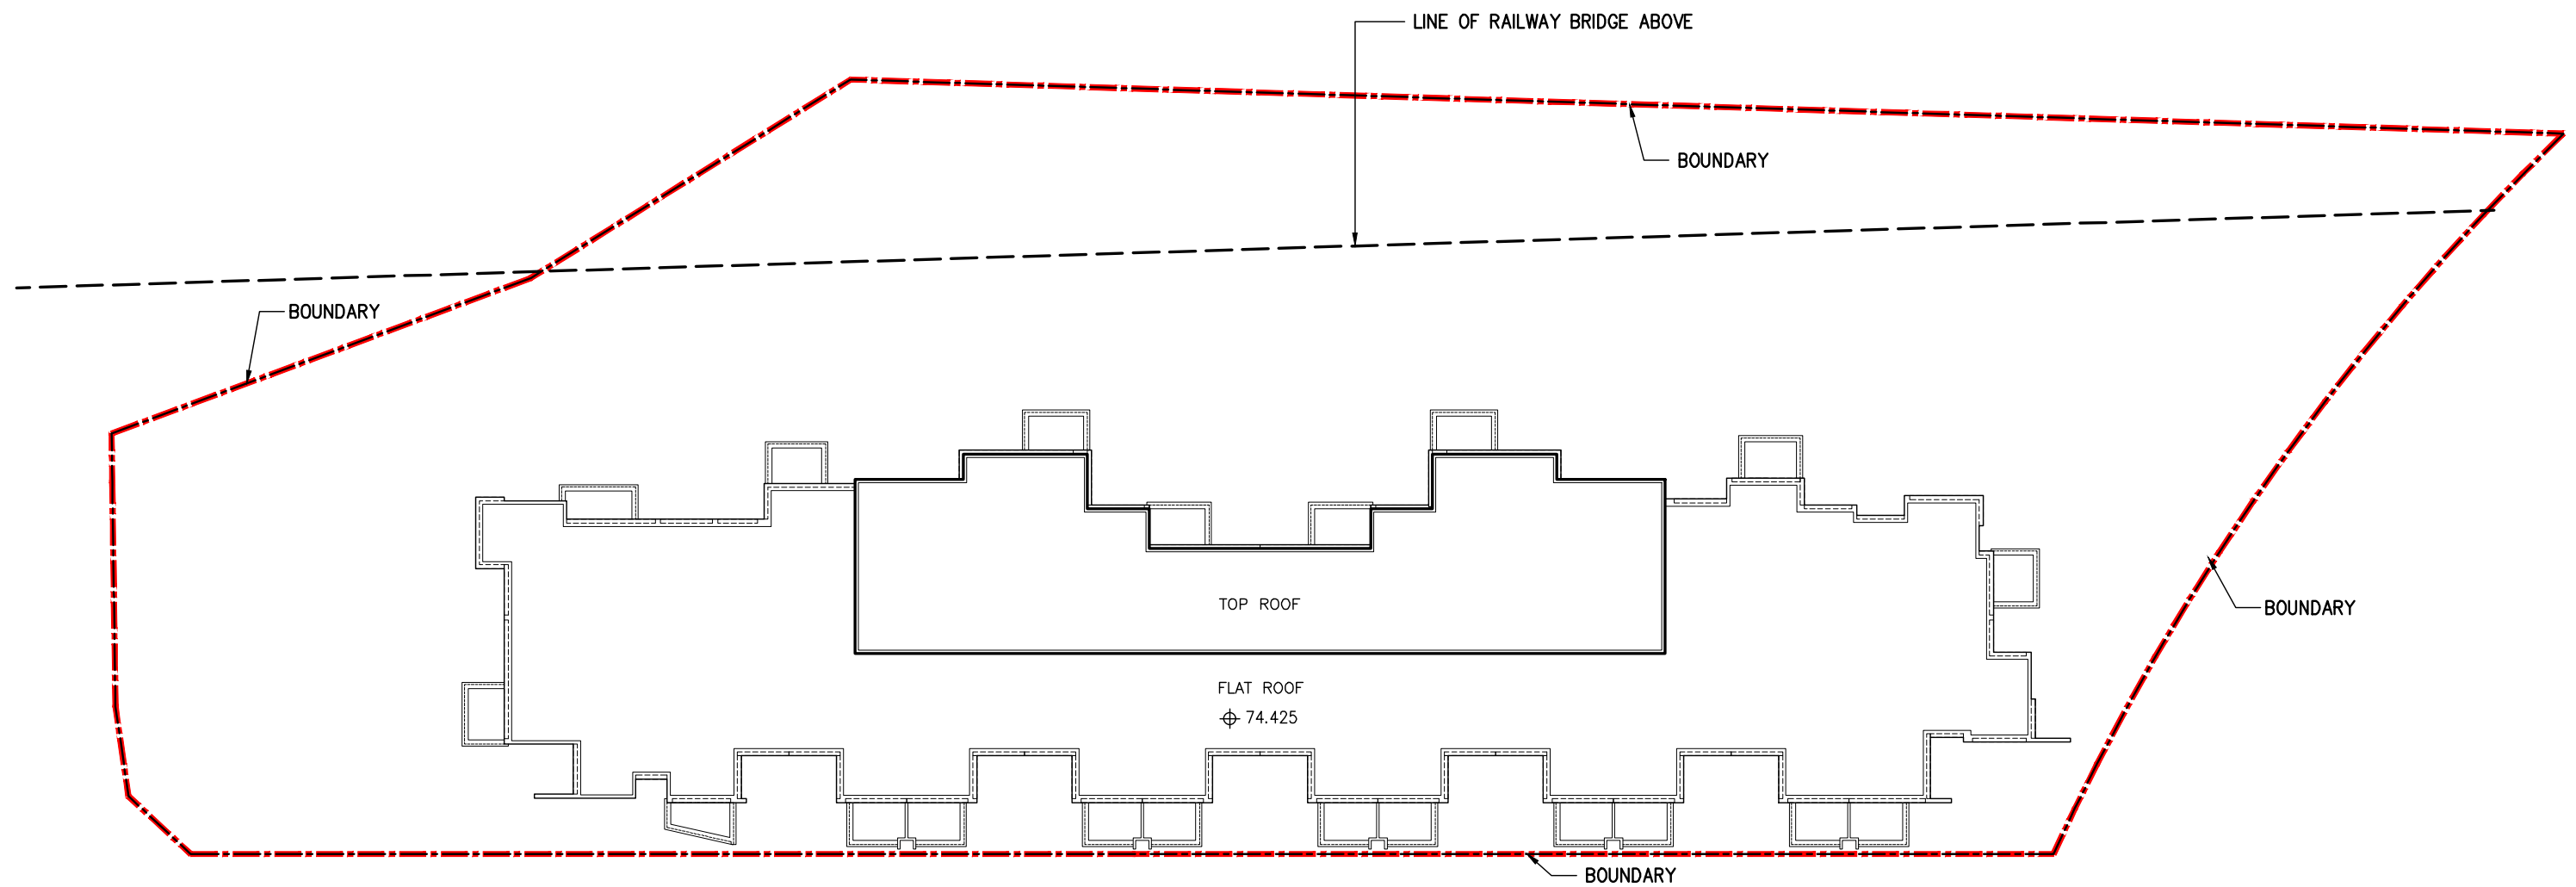

ROOF PLAN

PROPOSED RESIDENTIAL DEVELOPMENT WITH SHOP AND SERVICES

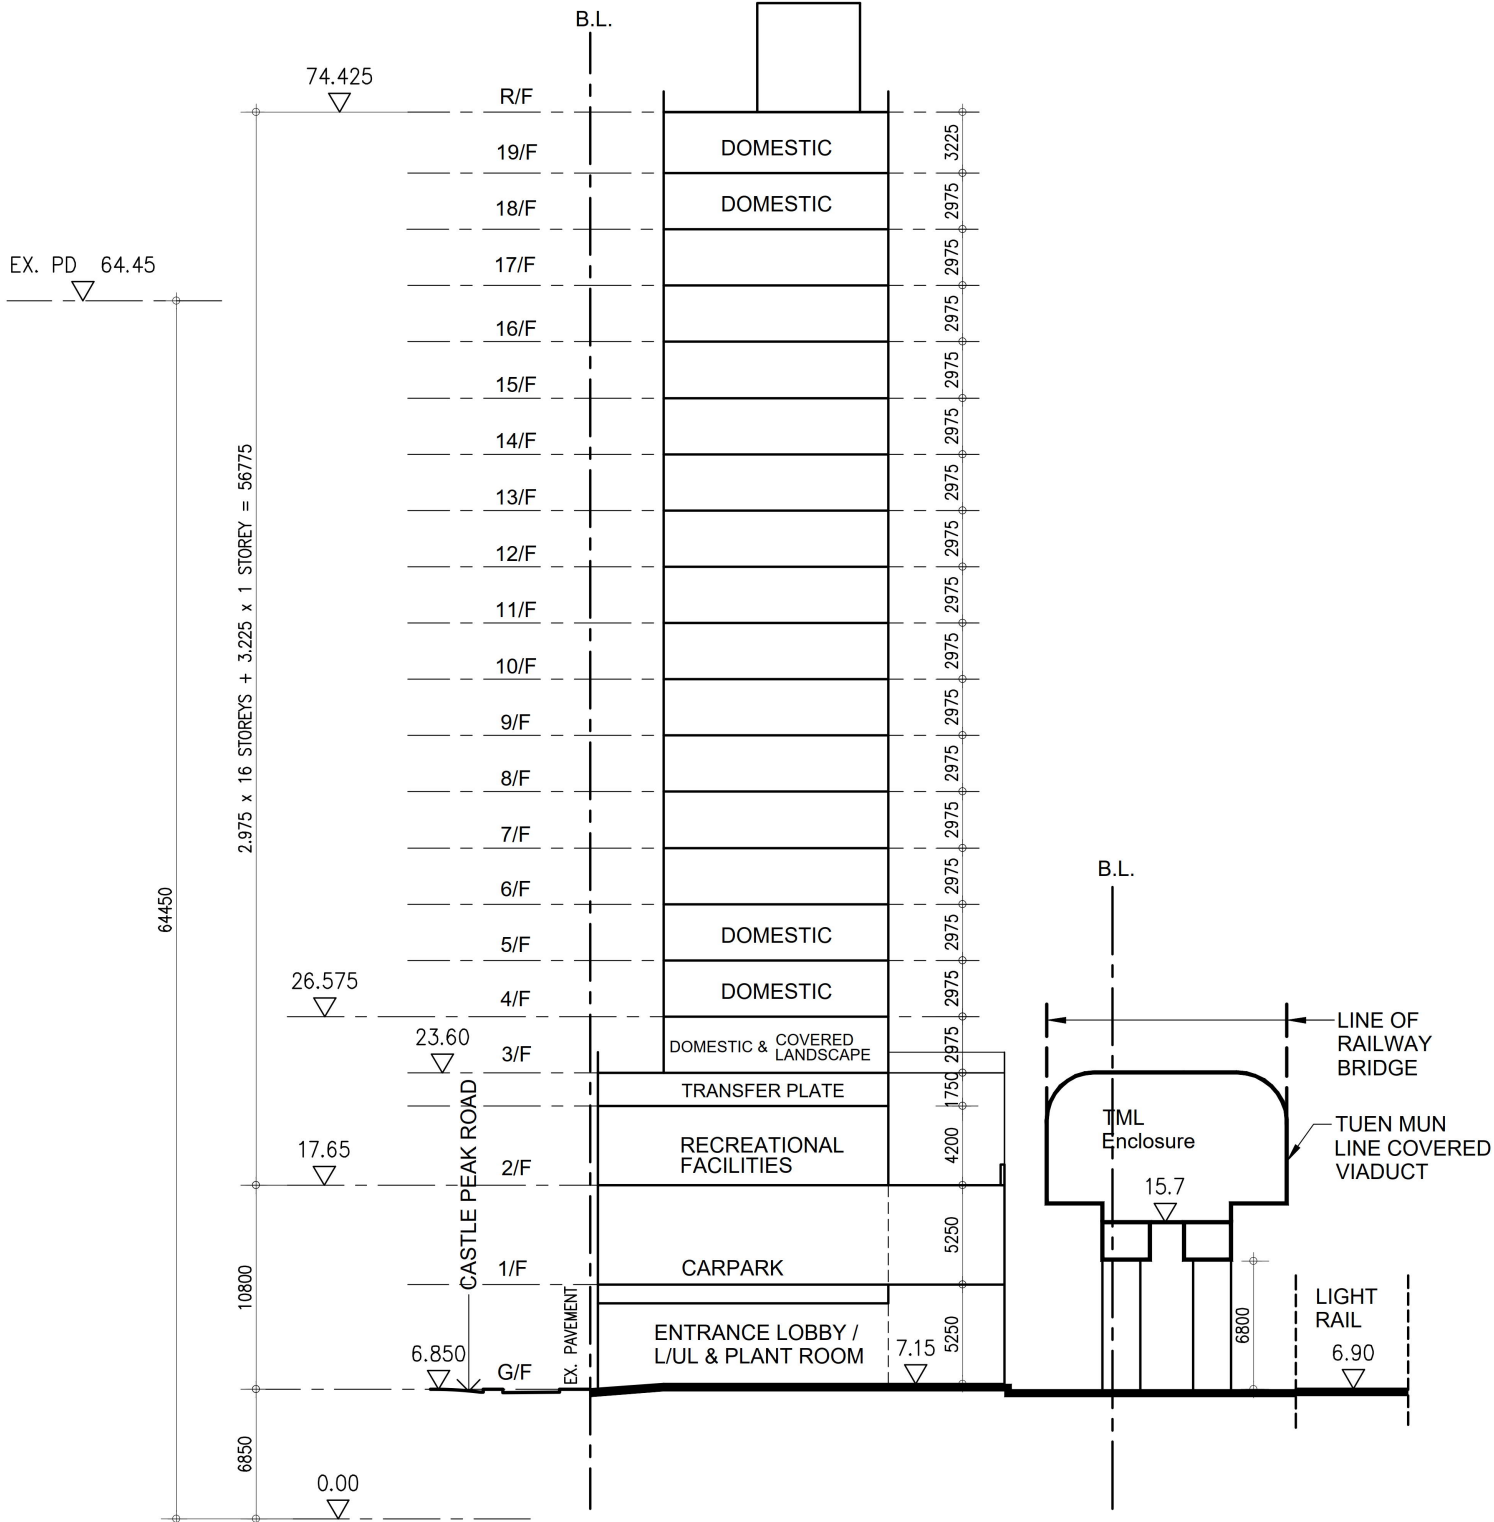

PROPOSED DIAGRAMMATIC SECTION