


Annex 2
Revised Ground Floor Plan

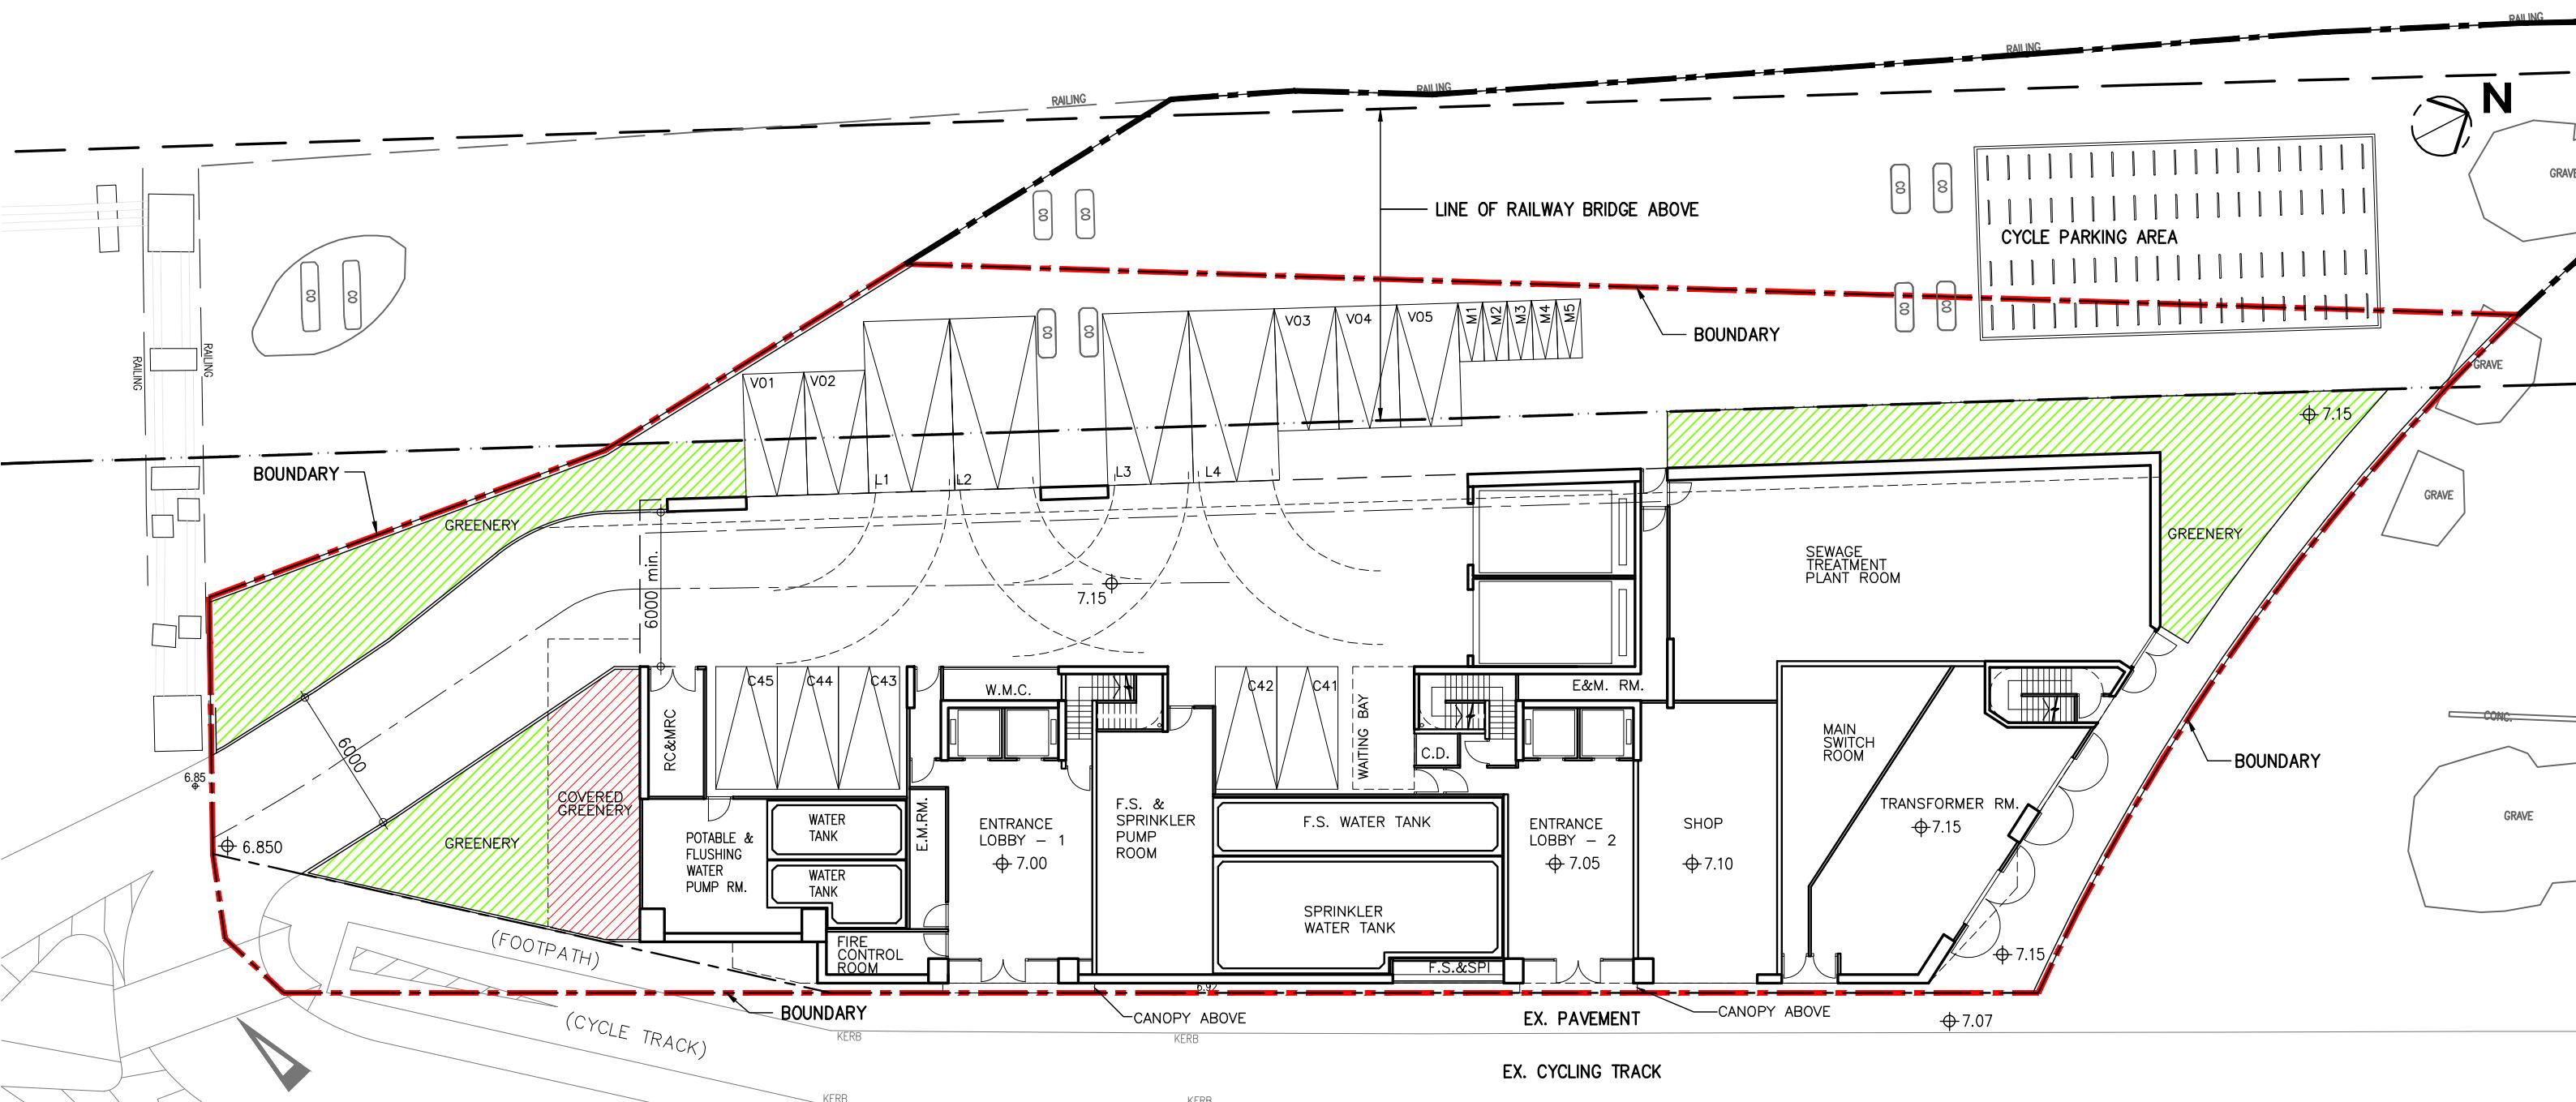

CASTLE PEAK ROAD (LAM TEI)

GROUND FLOOR PLAN

NOS. OF LORRY PARKING = 4
 NOS. OF PRIVATE CAR PARKING = 5
 NOS. OF MOTOR-CYCLE PARKING = 5
 NOS. OF VISITOR'S CARPARK = 5
 NOS. OF CYCLE PARKING = 74

- GREENERY
- COVERED GREENERY
- DOUBLE DECK CAR PARKING
- BICYCLE PARKING SPACE