

Project 項目名稱:
 Proposed Temporary Public Vehicle Park (Light Goods Vehicles and Medium Goods Vehicles) with Ancillary Facilities for a Period of 3 Years at Lot 3870 in D.D. 124, Tuen Mun, New Territories

Drawing Title 圖紙標題:
 Location Plan

Drawing No. 圖號:
 20260420

Remarks 備註:
 ●●● Vehicular access leading from Shun Tat Street

Structure 1

Shelter

Covered Area: 200m² (ABOUT)

GFA: 200m² (ABOUT)

No. of storey: 1

Height: Not exceeding 7m

4 parking spaces
of 7m x 3.5m
for light goods vehicle

Application Site

Structure 2

Office


Covered Area: 40m² (ABOUT)

GFA: 40m² (ABOUT)

No. of storey: 1

Height: Not exceeding 3m

3 parking spaces
of 11m x 3.5m
for medium goods
vehicle

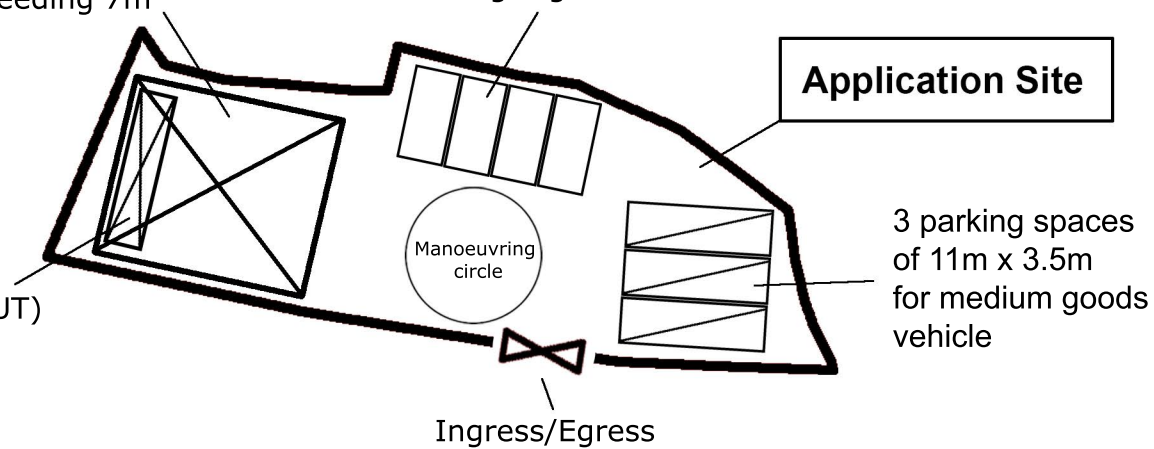

Project 項目名稱:

Proposed Temporary Public Vehicle Park (Light Goods Vehicles and Medium Goods Vehicles) with Ancillary Facilities for a Period of 3 Years at Lot 3870 in D.D. 124, Tuen Mun, New Territories

Drawing Title 圖紙標題:

Layout Plan

Drawing No. 圖號:

20260420

Remarks 備註:



Structure



Medium goods vehicle



Light goods vehicle