

Project 項目名稱:

Temporary Shop and Services  
for a Period of 3 Years at Lot 240 S.B  
(Part) in D.D.385, So Kwun Wat,  
Tuen Mun, New Territories

Drawing Title 圖紙標題:

## Swept Path Analysis (IN)




Remarks 備註:

Van type vehicle In

Van type vehicle Out

Drawing No. 圖號:  
2025122

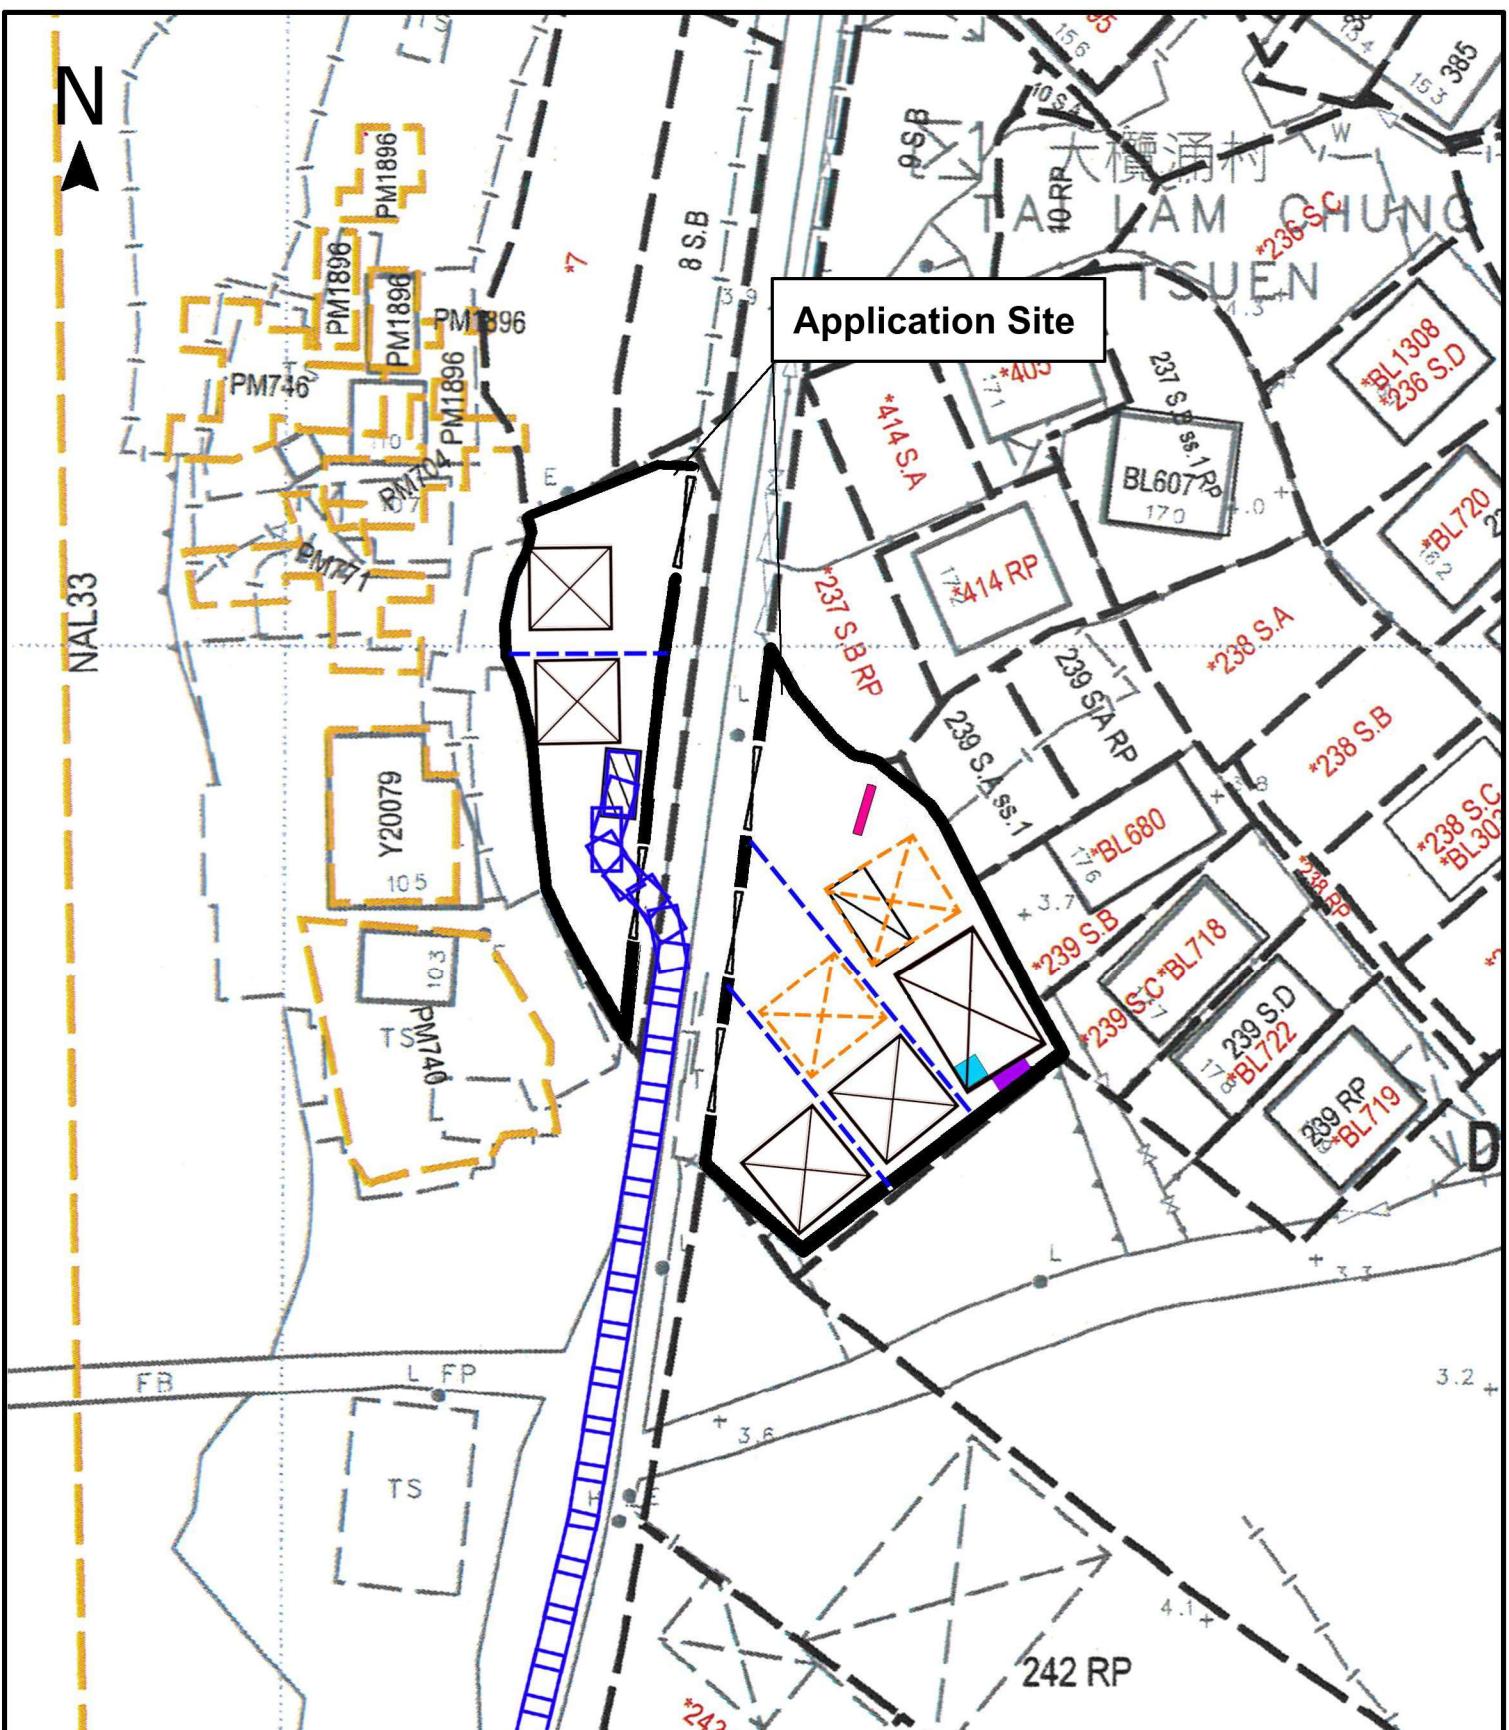

Project 項目名稱:

Temporary Shop and Services  
for a Period of 3 Years at Lot 240 S.B  
(Part) in D.D.385, So Kwun Wat,  
Tuen Mun, New Territories

Drawing Title 圖紙標題:

Swept Path  
Analysis  
(OUT)




Remarks 備註:

- Van type vehicle In
- Van type vehicle Out

Drawing No. 圖號:  
20251222

Scale 比例:

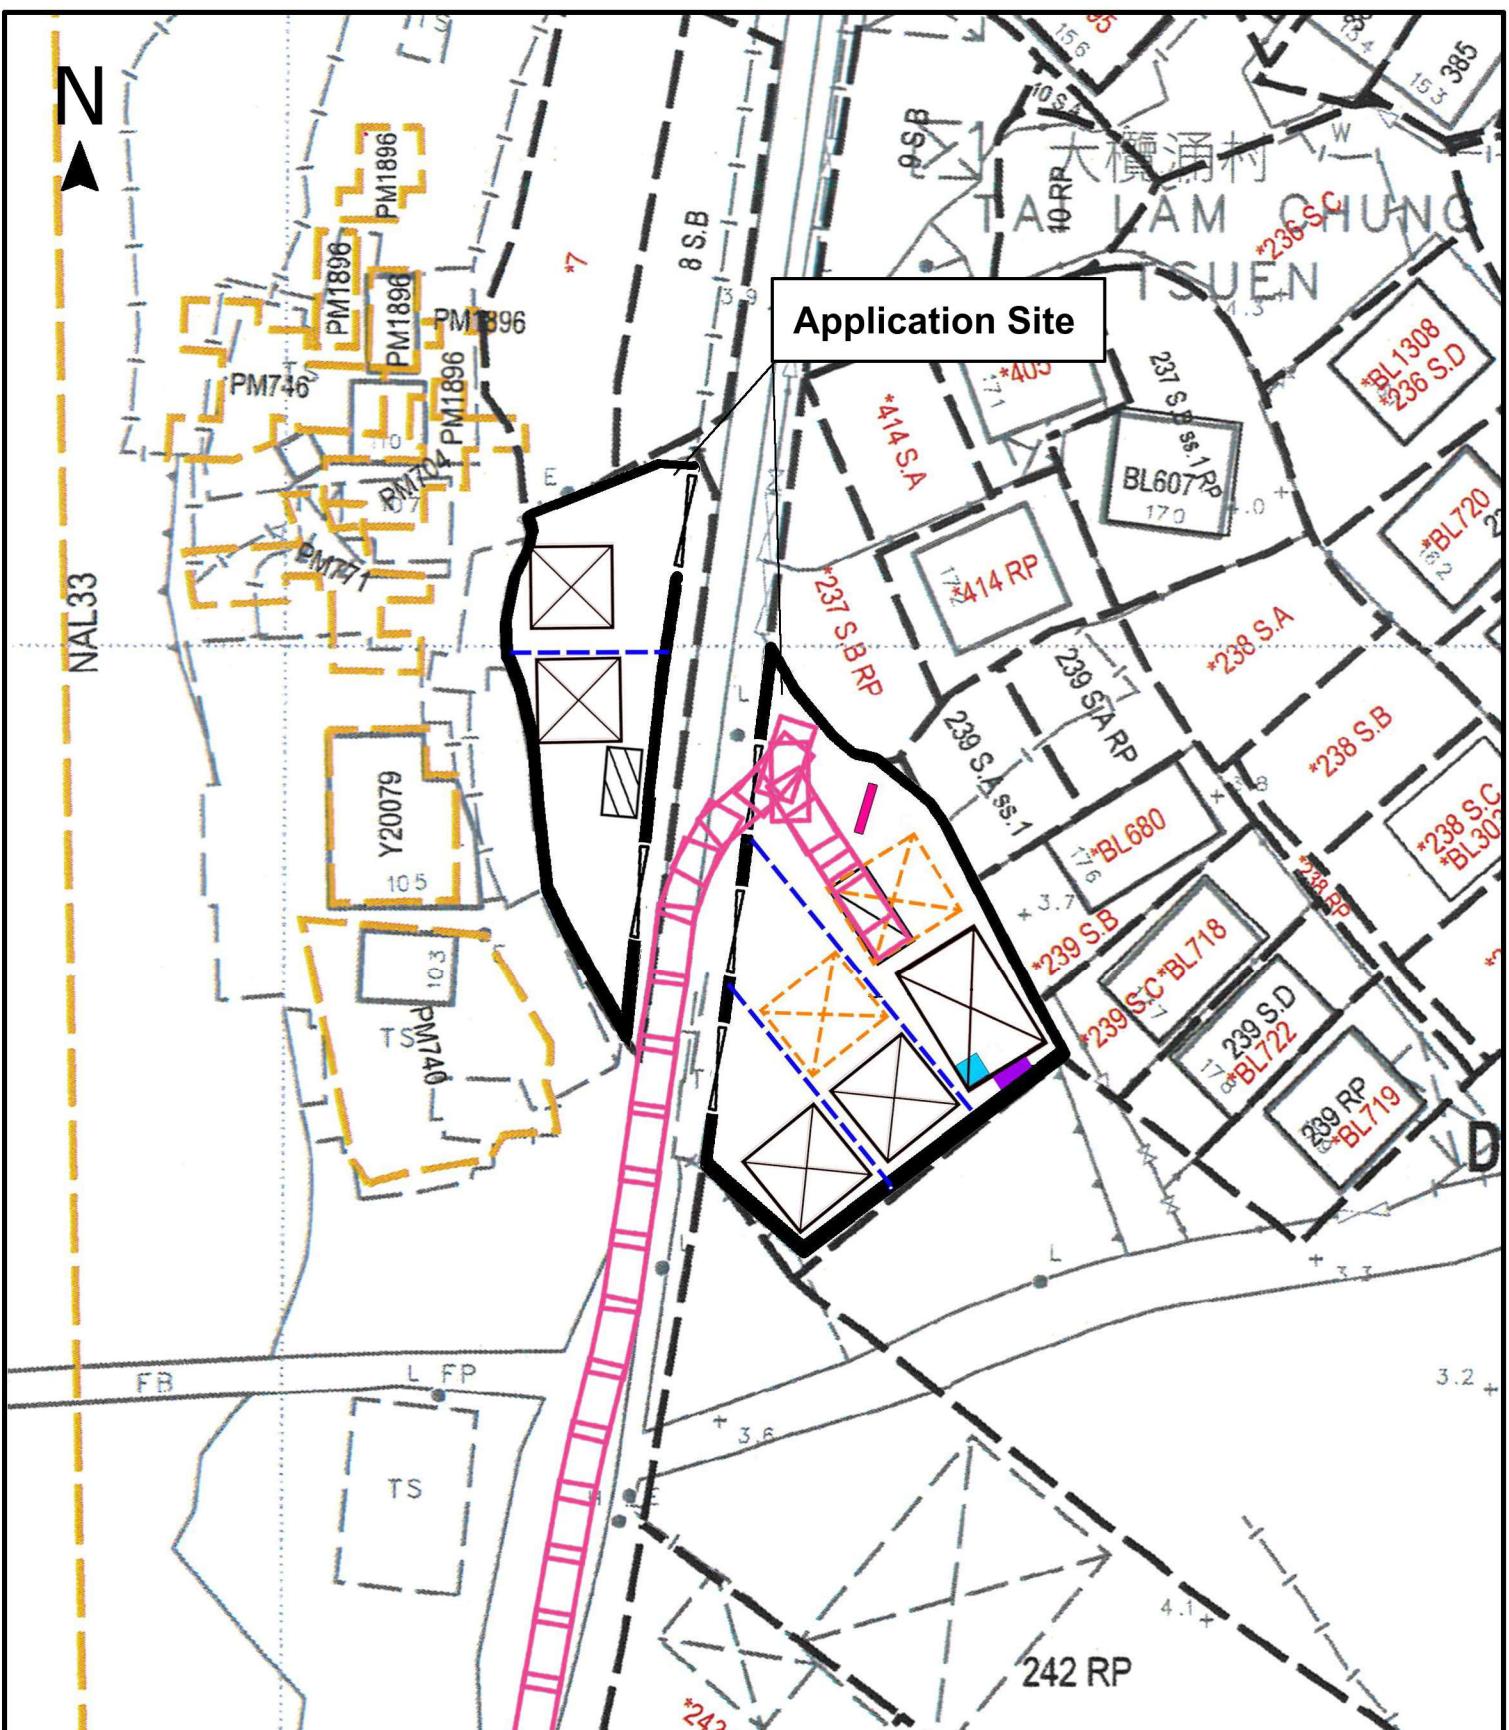

Project 項目名稱:

Temporary Shop and Services  
for a Period of 3 Years at Lot 240 S.B  
(Part) in D.D.385, So Kwun Wat,  
Tuen Mun, New Territories

Drawing Title 圖紙標題:

Swept Path  
Analysis  
(IN)




Remarks 備註:

- Light goods vehicle In
- Light goods vehicle Out

Drawing No. 圖號:  
20251222

Scale 比例:

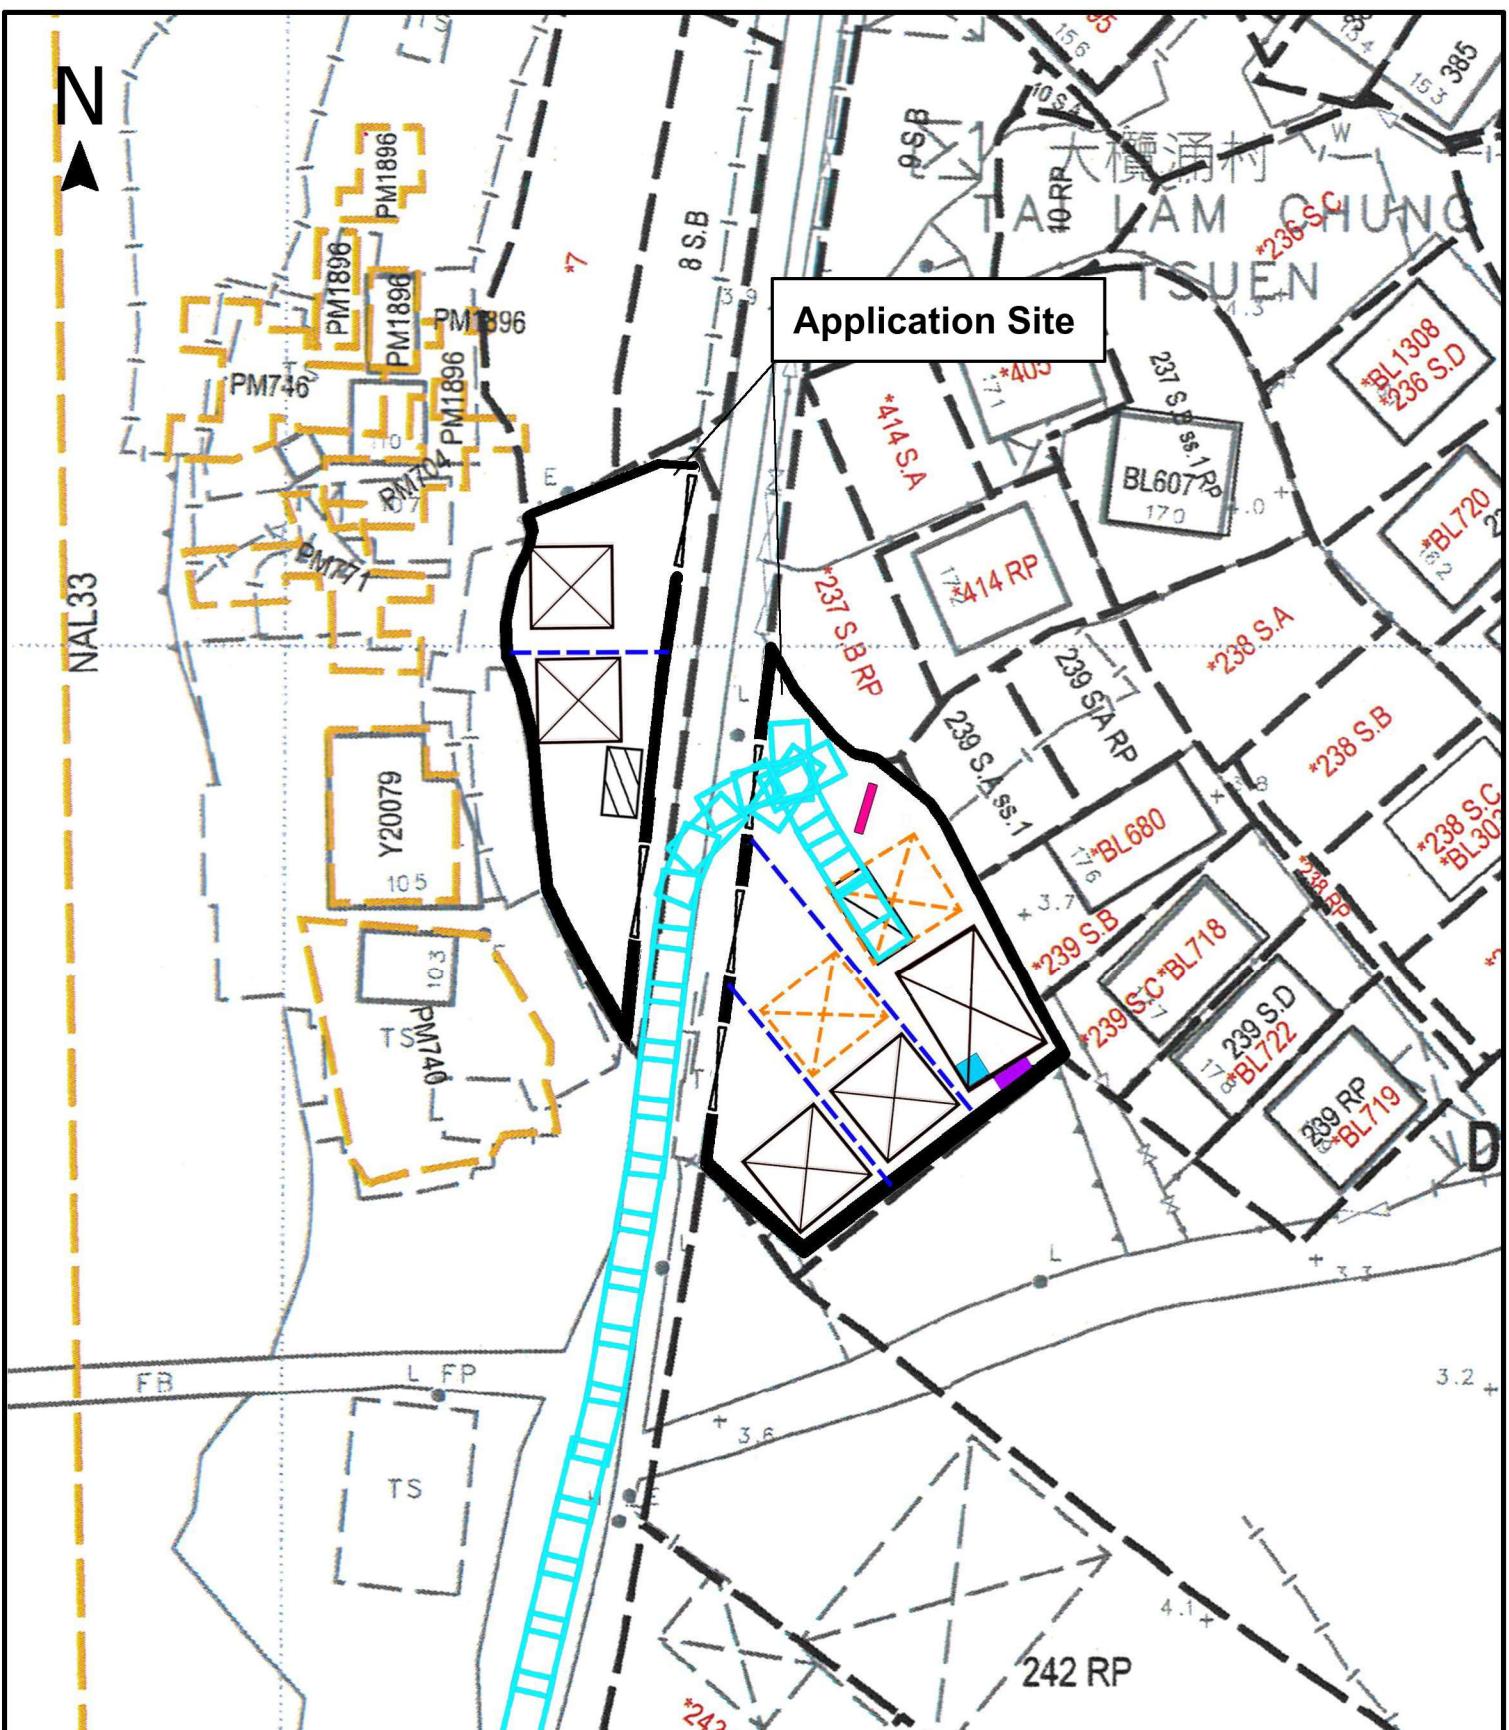

Project 項目名稱:

Temporary Shop and Services  
for a Period of 3 Years at Lot 240 S.B  
(Part) in D.D.385, So Kwun Wat,  
Tuen Mun, New Territories

Drawing Title 圖紙標題:

Swept Path  
Analysis  
(OUT)



Remarks 備註:

- Light goods vehicle In
- Light goods vehicle Out

Drawing No. 圖號:  
20251222

Scale 比例: