


LOCATION PLAN

Figure 1

Not to Scale



GRANDMAX SURVEYORS LIMITED
俊滙測量師行有限公司

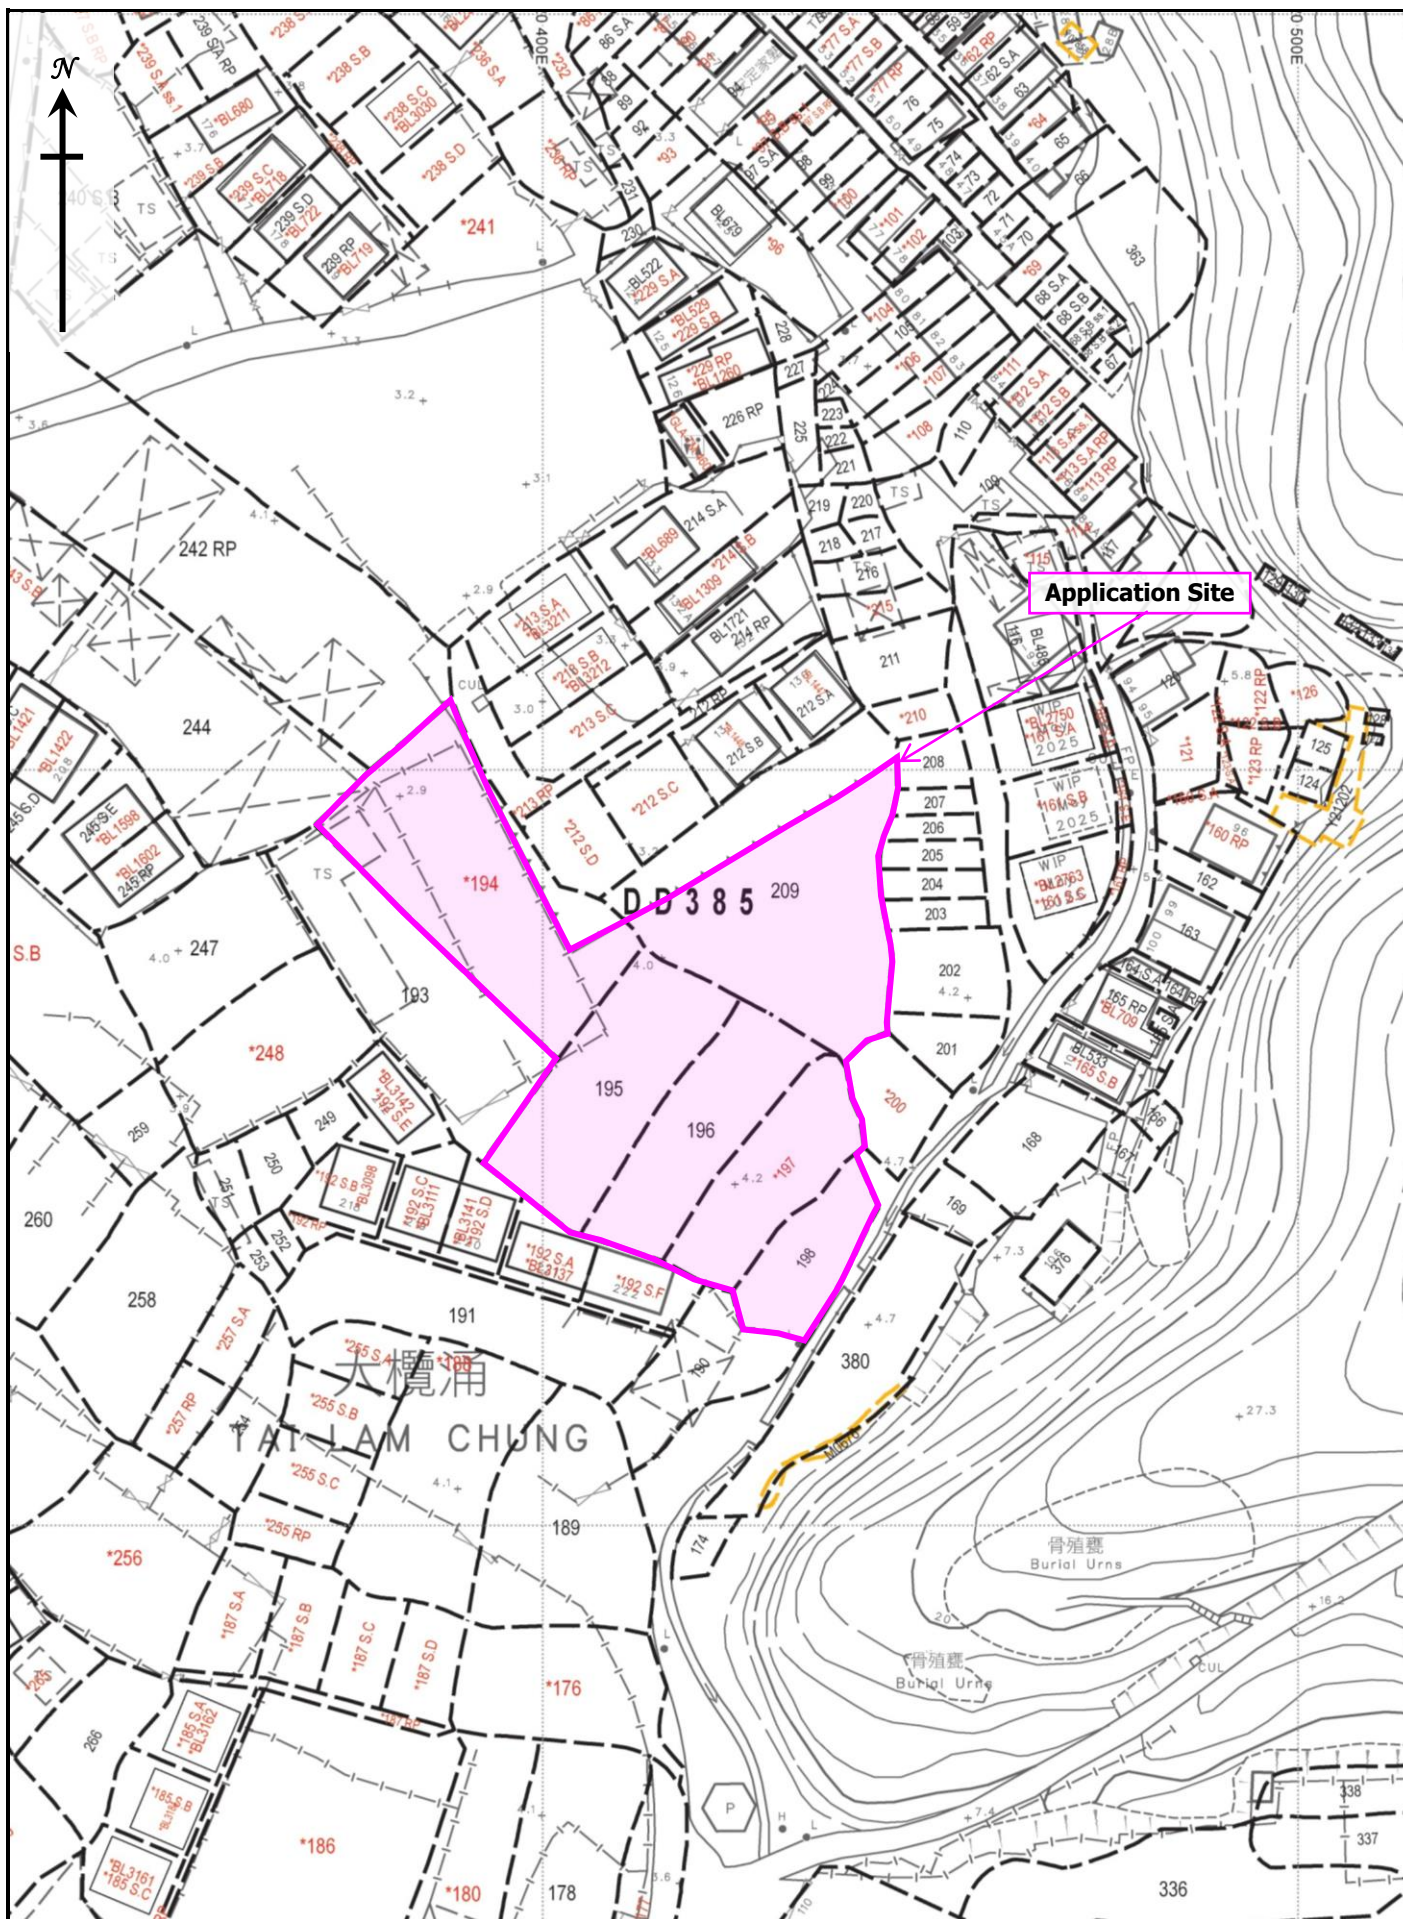

LOT INDEX PLAN

Figure 2

1 : 1000



GRANDMAX SURVEYORS LIMITED
俊濩測量師行有限公司

