


LOCATION PLAN

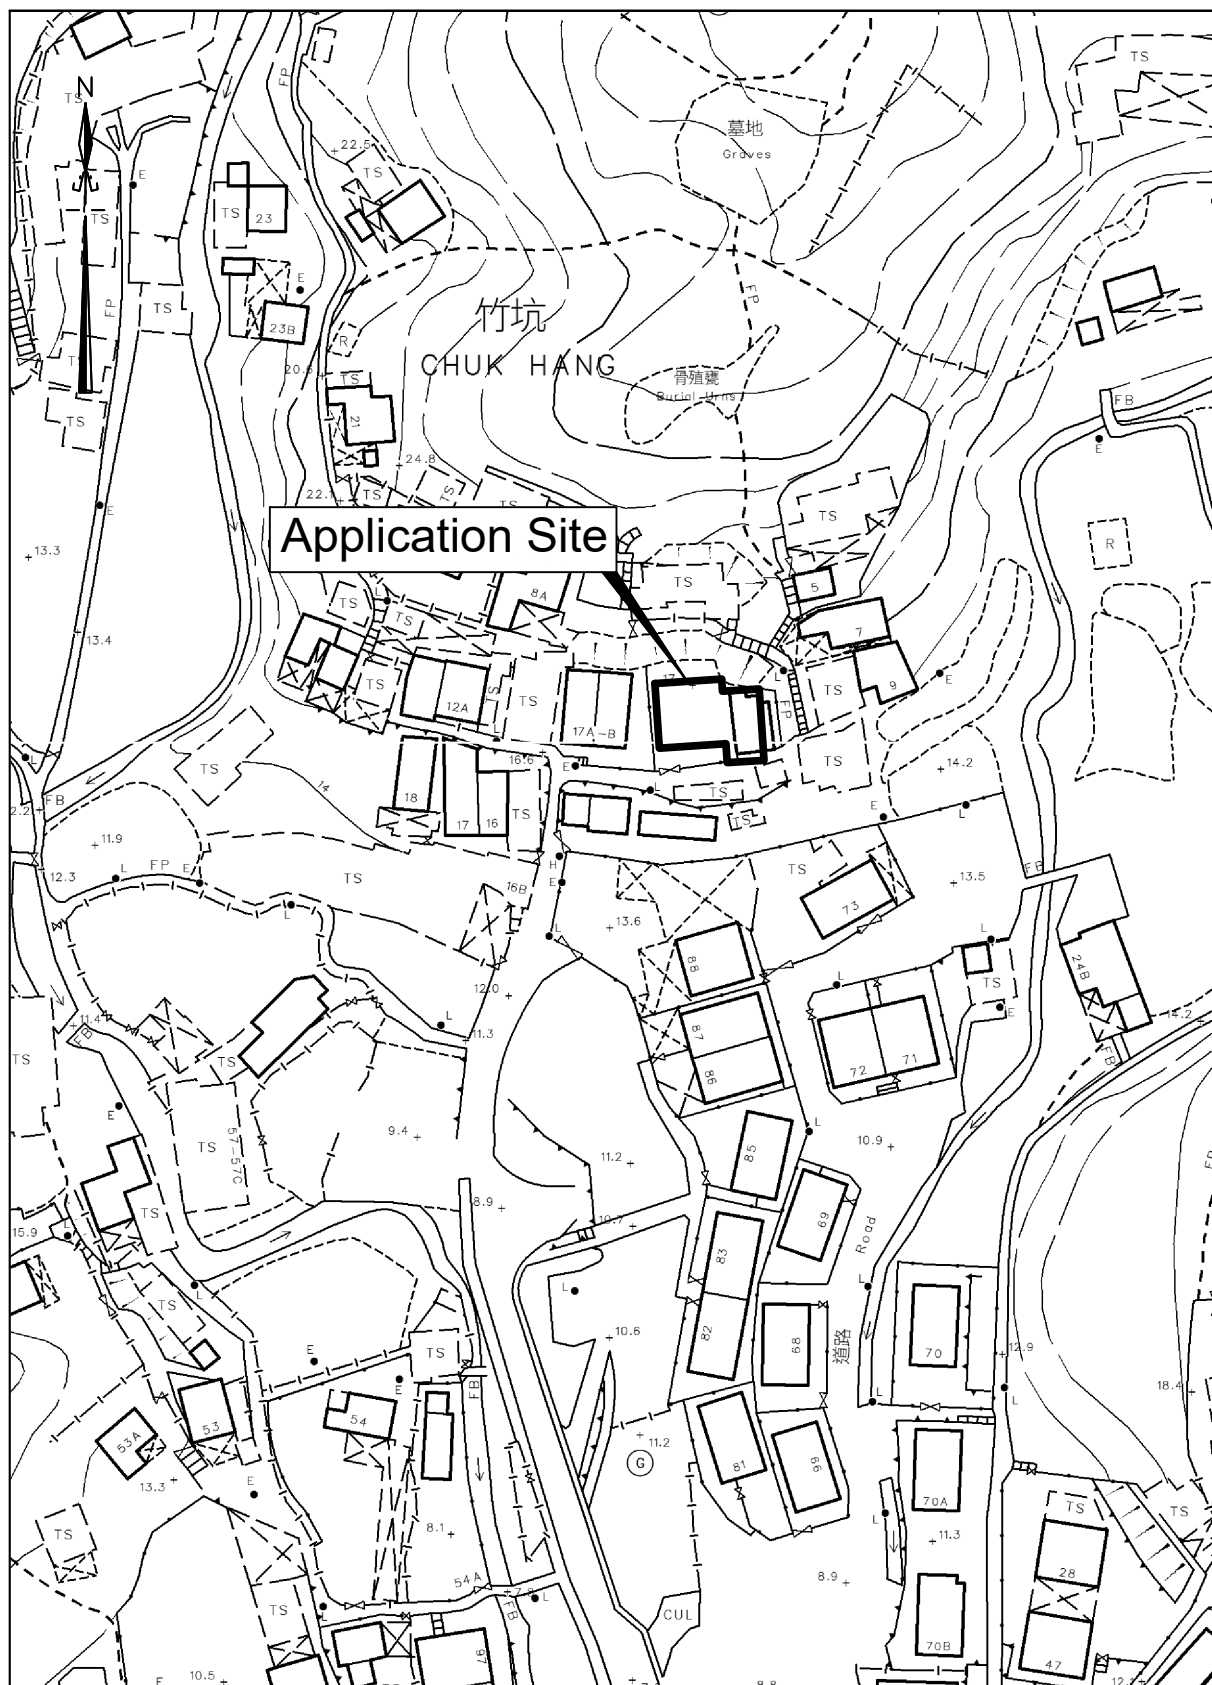


卓 弘 測 量 服 務 公 司
CHUO WANG SURVEY SERVICES COMPANY

Scale : 1 : 1000

Survey Sheet No. : 7-NW-4A
7-NW-4C

Date : July 2022


PROPOSED RE-DEVELOPMENT
LOT No. 715 IN D.D. 5

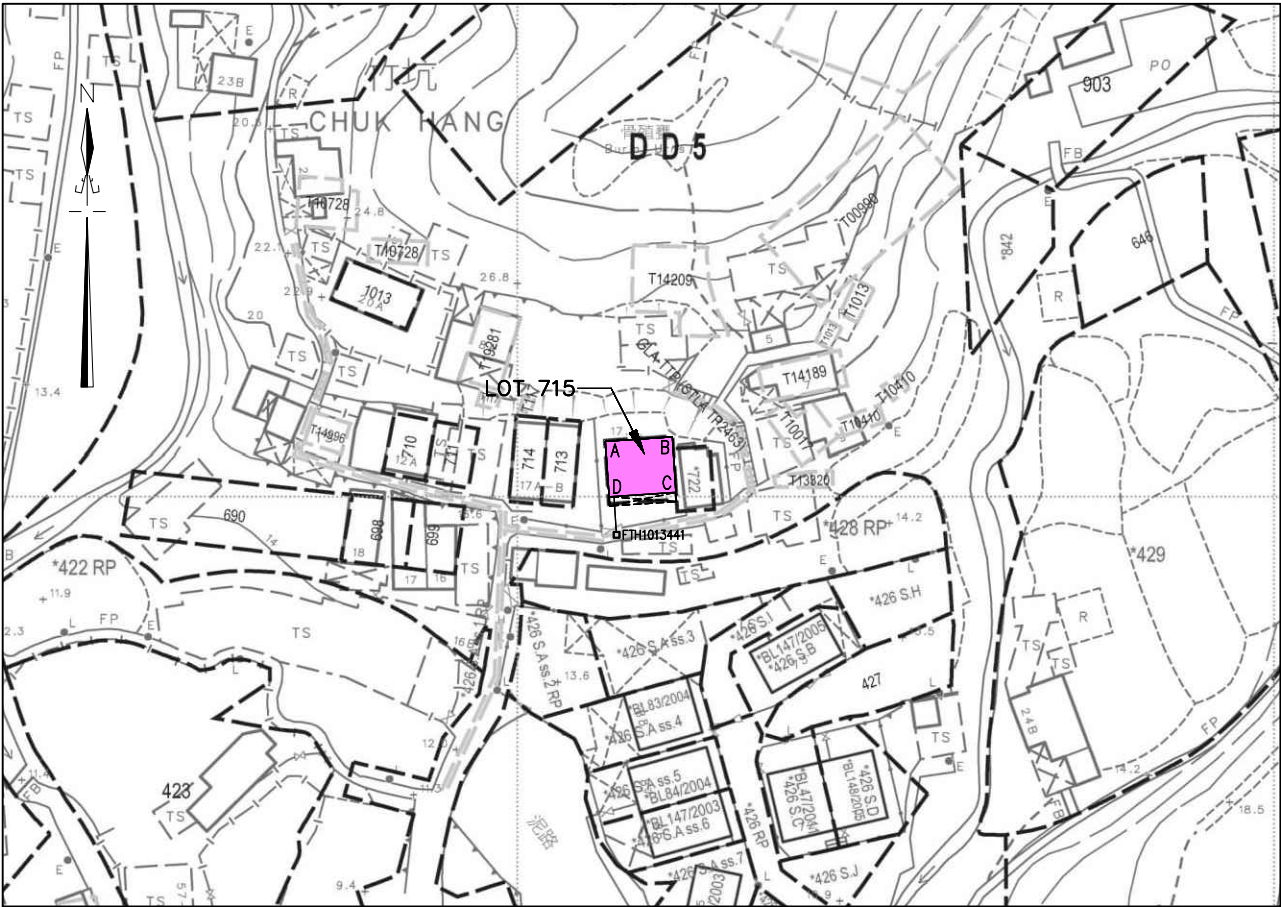

LOCATION PLAN




SIDE VIEW

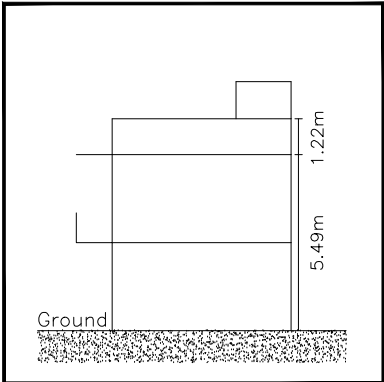

COLOURED PINK AREA : 65.03 SQUARE METERS (ABOUT)

Line	Bearing	Distance(m)	Northing(m)	Easting(m)	Pt.
A-B	86° 16' 29"	8.839	835407.267	834811.553	A
B-C	176° 16' 29"	7.357	835407.841	834820.373	B
C-D	266° 16' 29"	8.839	835400.500	834820.851	C
D-A	356° 16' 29"	7.357	835399.926	834812.031	D


ENLARGEMENT

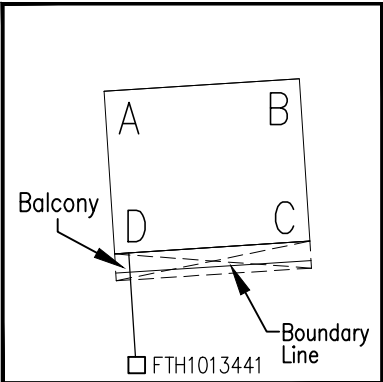

Storeys (層數) : 3
Applicant (申請人) : Tam Yuen Tat
Cheng Yim Lai
Date (日期) : 29-06-2025

Remarks:
Please refer to SRP/TP/007/3194-02/D4
for lot boundary information.
Legends:
□ Government Terminal Manhole
□ Balcony (8.839m x 1.220m)
Scale 1:1000
Survey Sheet No.: 7-NW-4A & 4C
Date: June 2025
卓弘測量服務公司
CHUO WANG SURVEY SERVICES COMPANY


PROPOSED RE-DEVELOPMENT LOT No. 722 IN D.D. 5

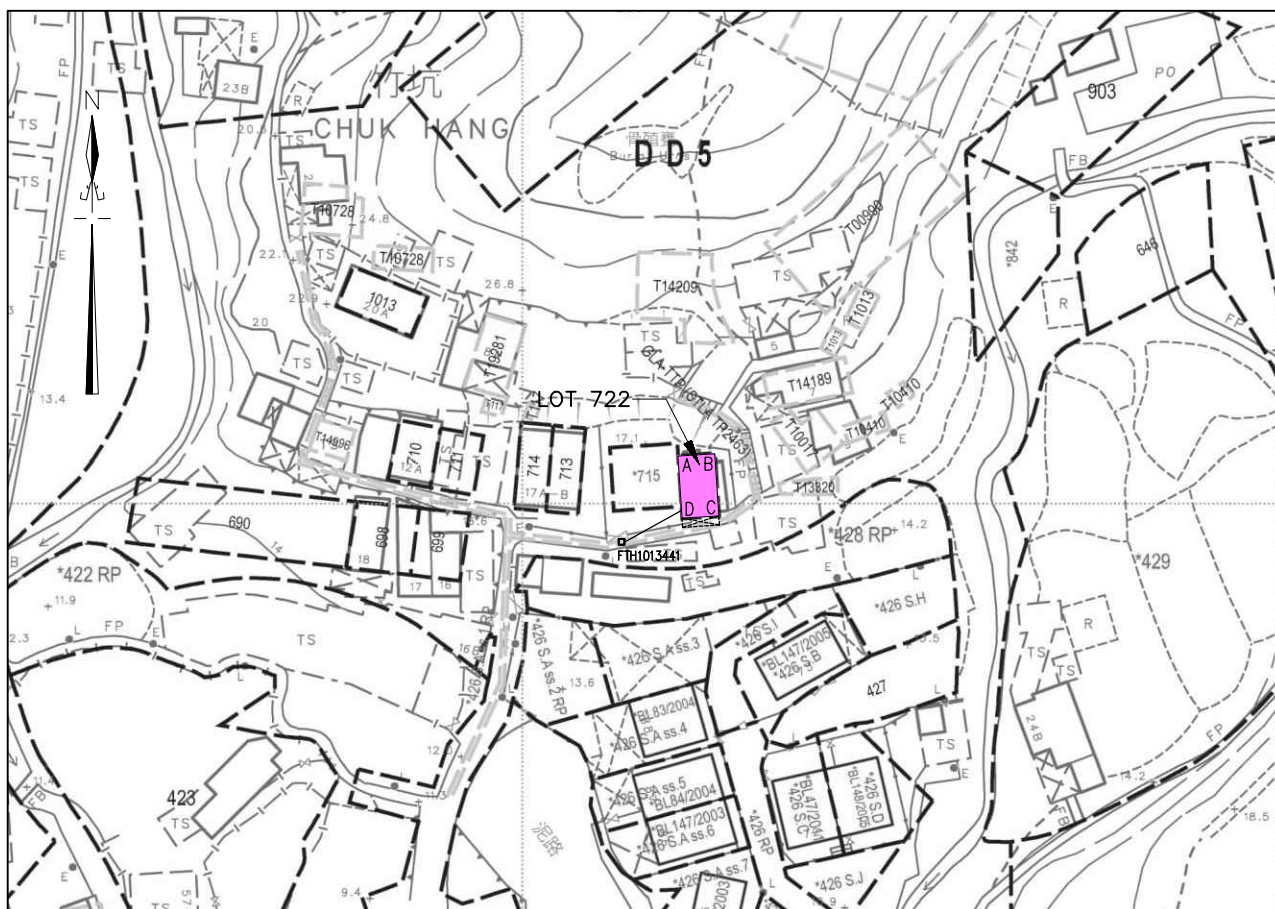

LOCATION PLAN




SIDE VIEW

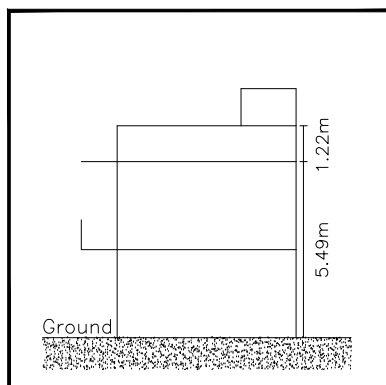

COLOURED PINK AREA : 40.10 SQUARE METERS (ABOUT)

Line	Bearing	Distance(m)	Northing(m)	Easting(m)	Pt.
A-B	86° 16' 29"	4.877	835406.233	834820.478	A
B-C	176° 16' 29"	8.230	835406.550	834825.345	B
C-D	266° 16' 29"	4.877	835398.338	834825.879	C
D-A	356° 16' 29"	8.230	835398.021	834821.013	D

ENLARGEMENT

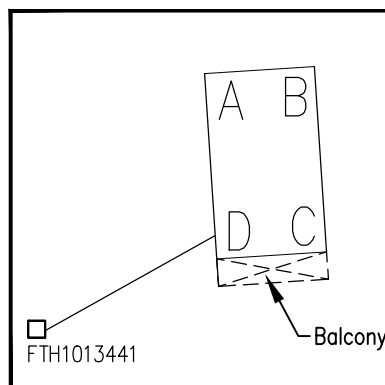

Storeys (層數) : 3

Applicant (申請人) : Tam Yuen Tat
Cheng Yim Lai

Date (日期) : 29-06-2025

Remarks:

Please refer to SRP/TP/007/3194-02/D4
for lot boundary information.

Legends:

□ Government Terminal Manhole
▤ Balcony (4.877m x 1.220m)

Scale 1:1000

Survey Sheet No.: 7-NW-4A & 4C

Date: June 2025

卓弘測量服務公司
CHUO WANG SURVEY SERVICES COMPANY