

# *Appendix 5*


---

APPROVED DRAINAGE PLAN

- PROPOSED SITE BOUNDARY
- EXISTING 675" STORMWATER PIPE TO BE RETAINED
- EXISTING STORMWATER MANHOLE  
(SMH 1000566) TO BE RETAINED
- EXISTING GULLY PIPE TO BE RETAINED
- EXISTING GULLY TO BE RETAINED
- EXISTING STORMWATER MANHOLE/PIPE/GULLY  
TO BE ABANDONED
- PROPOSED 525" STORMWATER PIPE
- SMH1
- PROPOSED STORMWATER MANHOLE (SMH1)
- 150" —
- PROPOSED 150" SEWERAGE PIPE
- FMH1
- PROPOSED SEWERAGE MANHOLE (FMH1)
- — —
- PROPOSED GULLY PIPE (150" TYP.)
- ⊗ RWO
- PROPOSED RAIN WATER OUTLET
- — —  
225UC
- PROPOSED 225 U-CHANNEL WITH  
HEAVY DUTY CAST IRON COVER
- ☒
- PROPOSED BACK INLET GULLY TRAP

NOTES:

1. THIS DRAWING IS TO BE READ IN CONJUNCTION WITH K1155-12C/B/TAP/MHK/C10/001, 003 TO 005.
2. RAIN WATER PIPE (RWP) AND RAIN WATER OUTLET (RWO) FROM BUILDINGS REFER TO K1155-12C/B/TAP/MHK/D06/01 & 02.

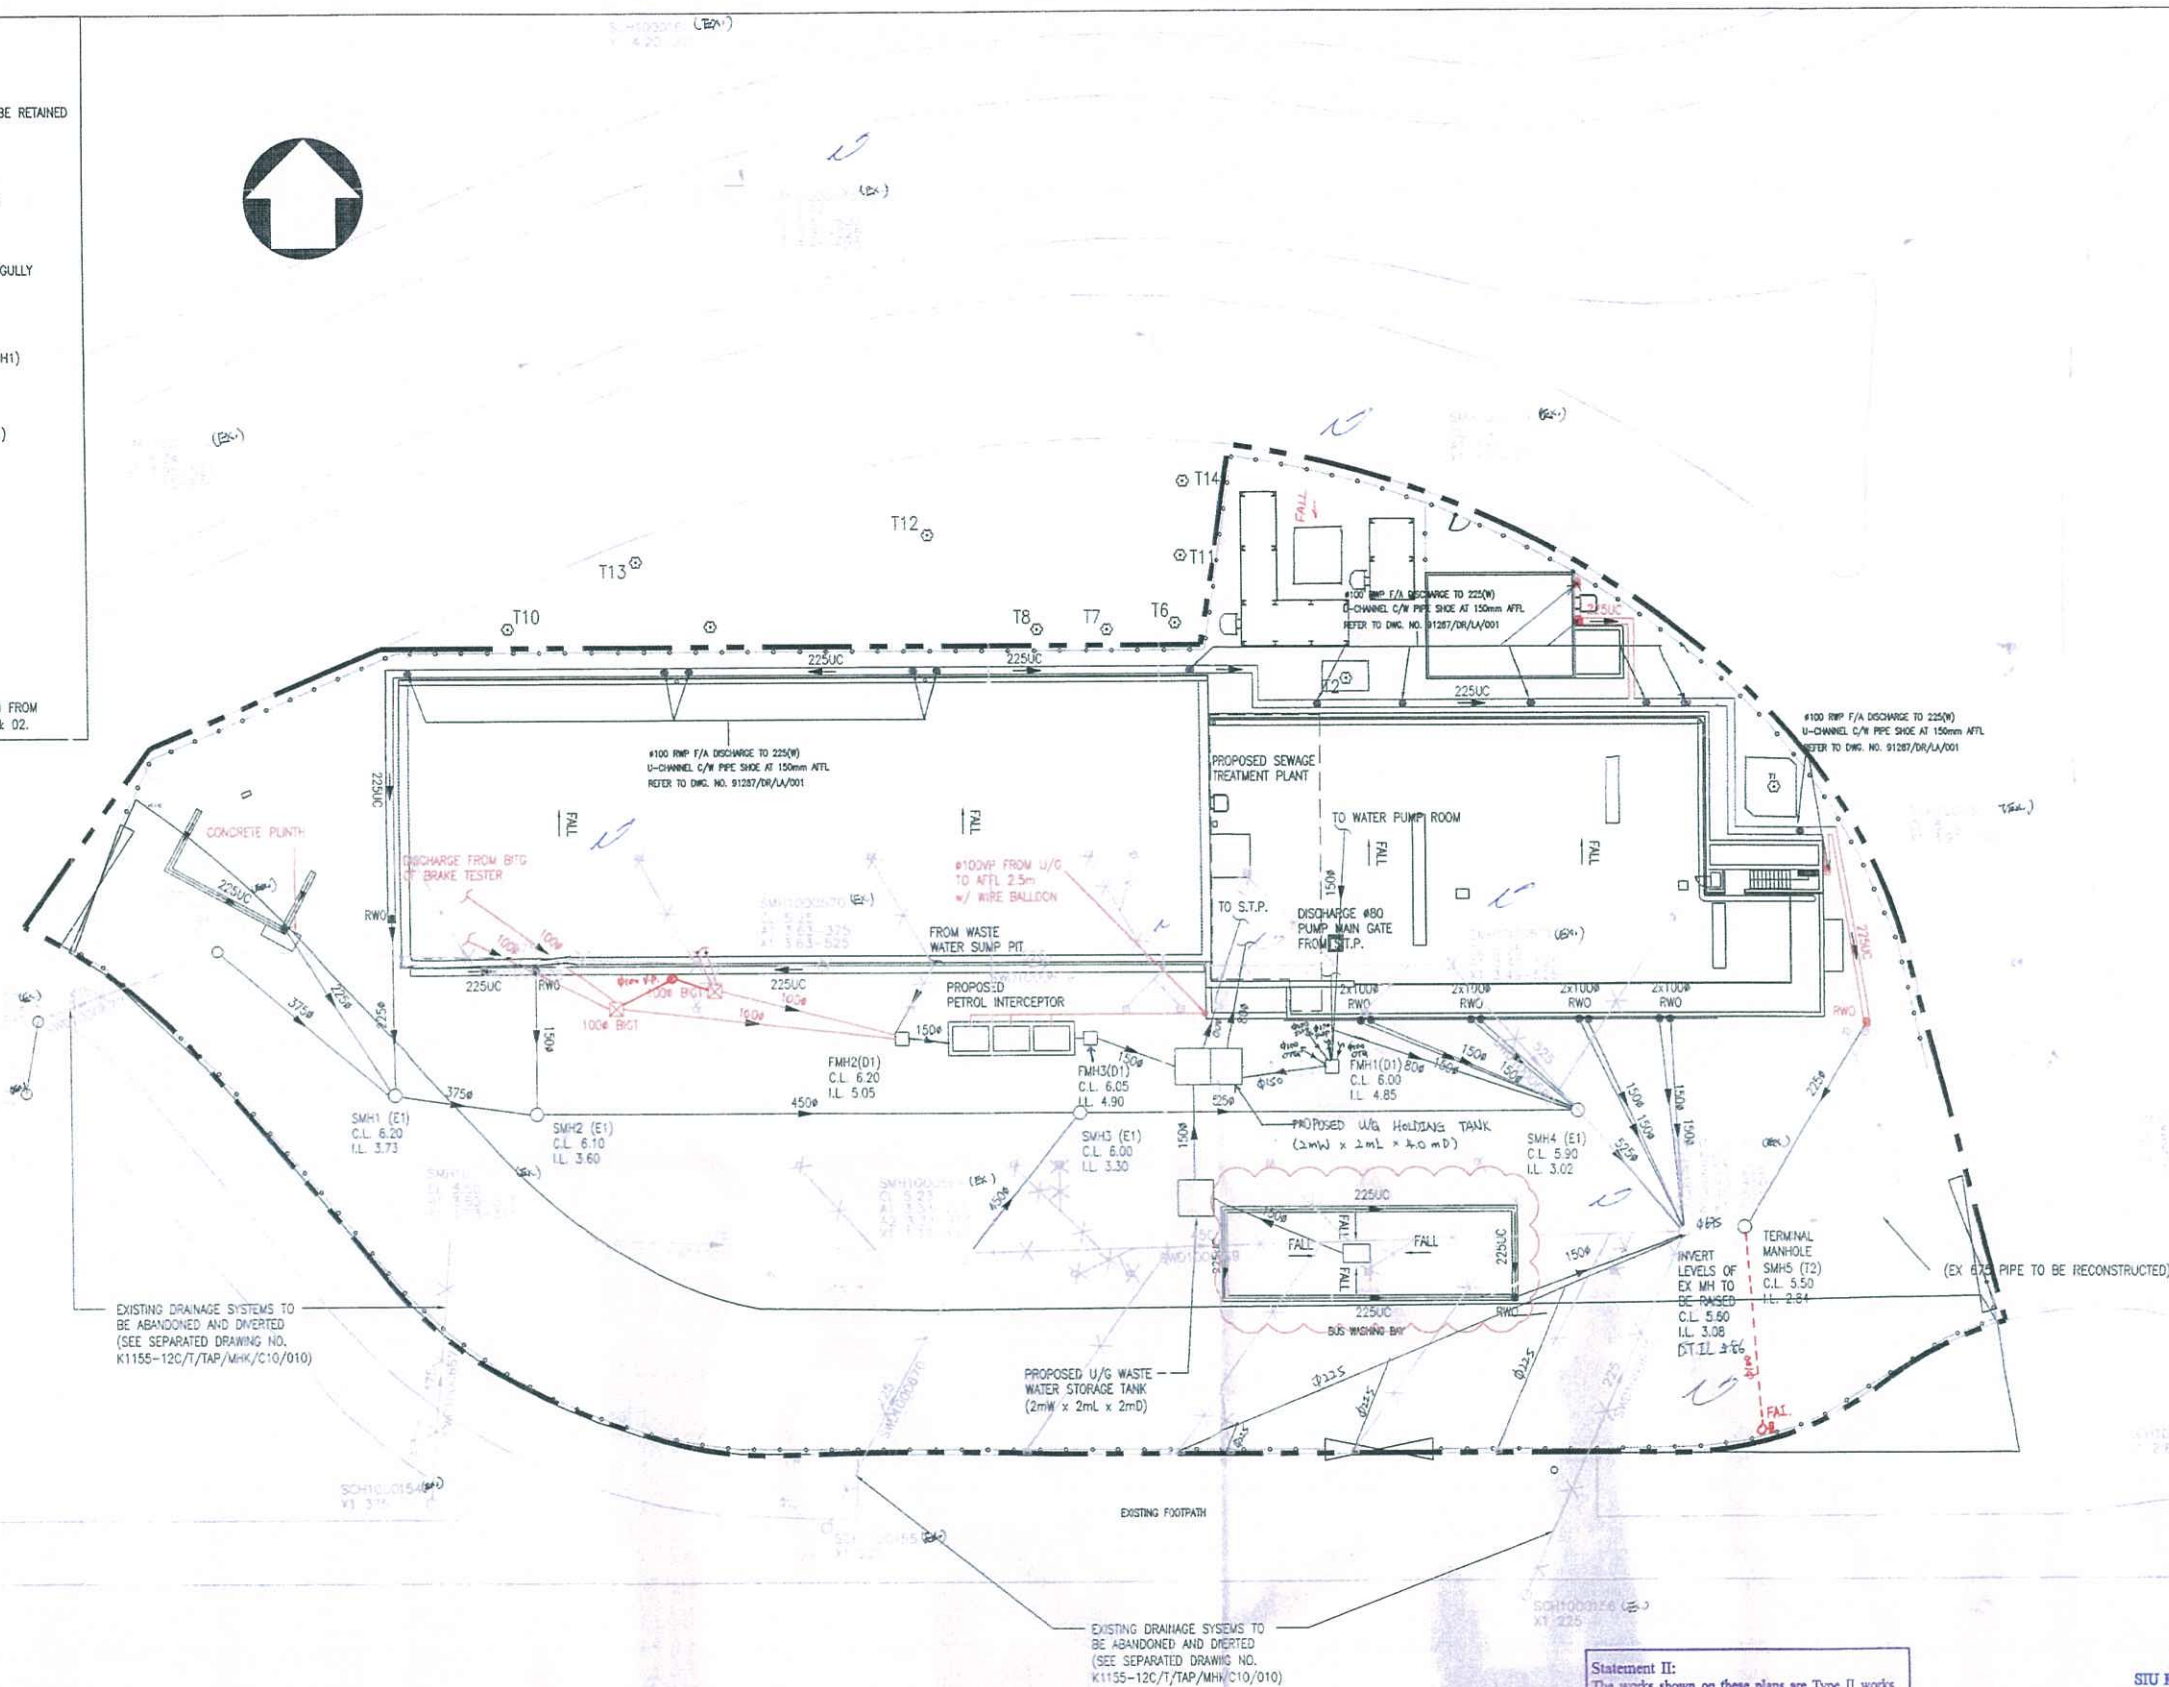

Plan Approved  
 CHAN Che-burn Anderson  
 Senior Building Surveyor  
 for BUILDING AUTHORITY  
 20 MAY 2015

[illegible]

Statement II:  
The works shown on these plans are Type II works

Drainage Plan

in respect of which the Building Authority's consent is applied for.

SIU Koon Hoi, Carmine (邵冠翹)  
 Authorised Person - AP(E) 98/82  
 Registered Structural Engineer - RSE 98/82  
 Registered Geotechnical Engineer - RGE 98/82

GROUND FLOOR (G/F) PLAN  
1 : 200 • A1

[illegible]